




P.L. No. 11-17-2024, State of Louisiana, State Architectural Council, District 1033 - Eastern Division, 505 Poydras Street, Suite 2000, New Orleans, Louisiana 70112, 504.581.1234

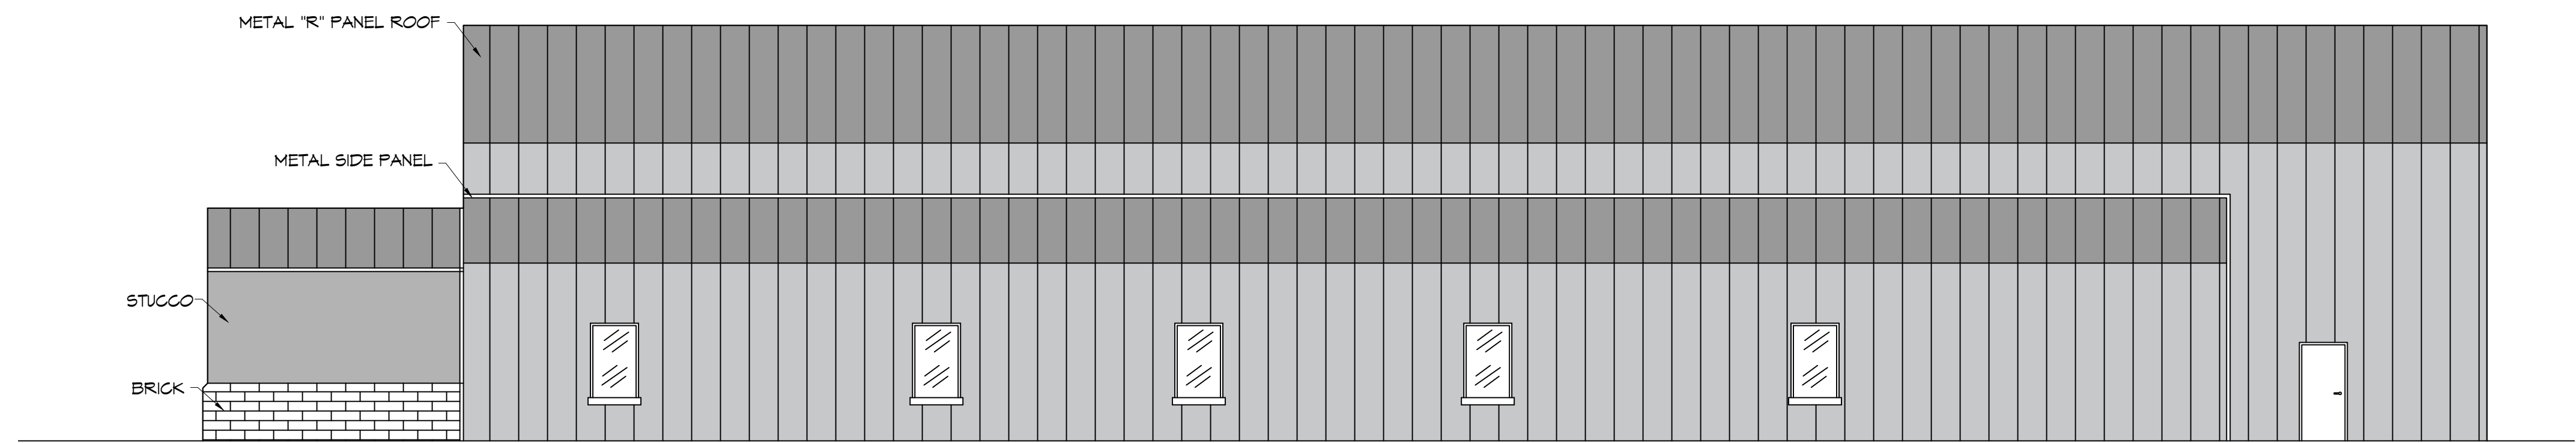


2 RIGHT ELEVATION
SCALE: 1/8"=1'-0"

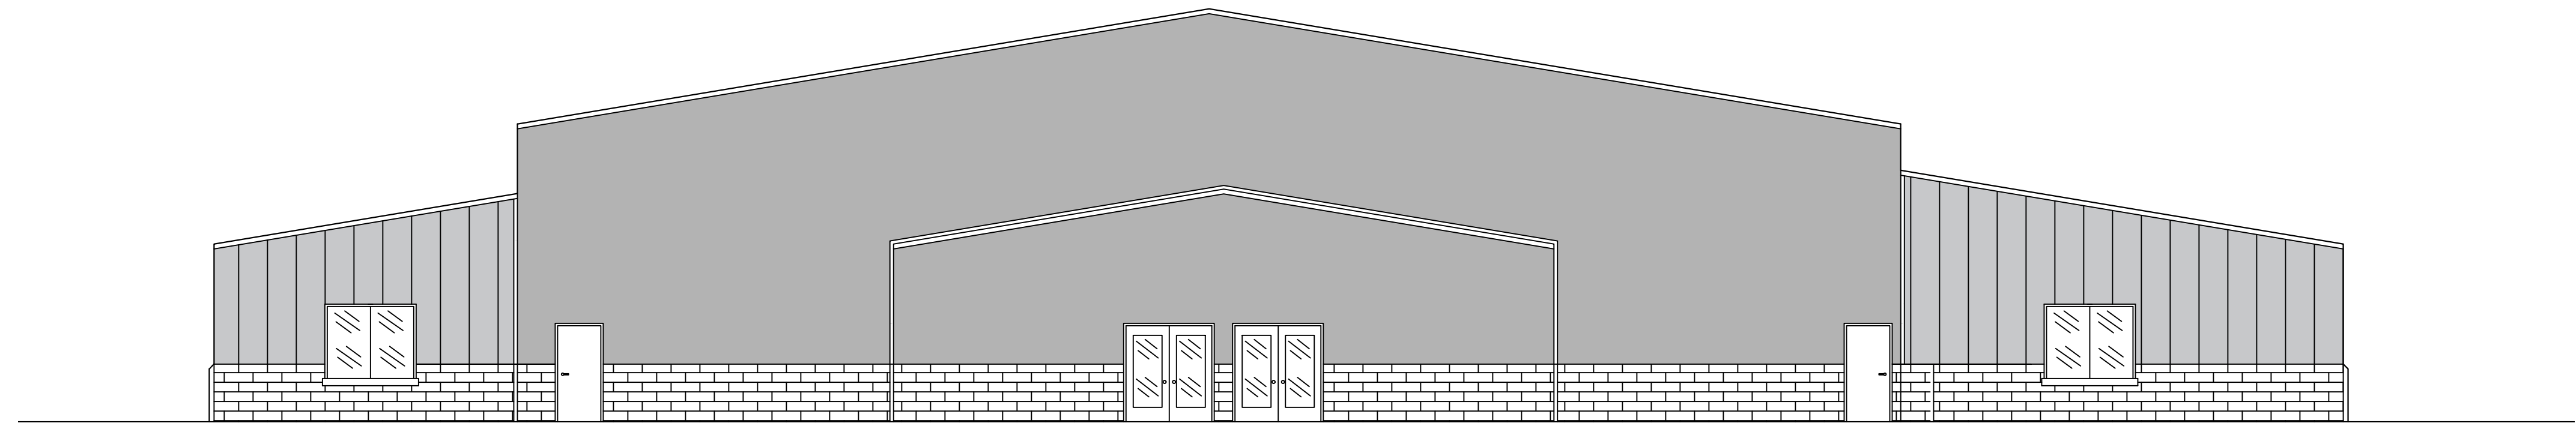

3 FRONT ELEVATION
SCALE: 1/8"=1'-0"

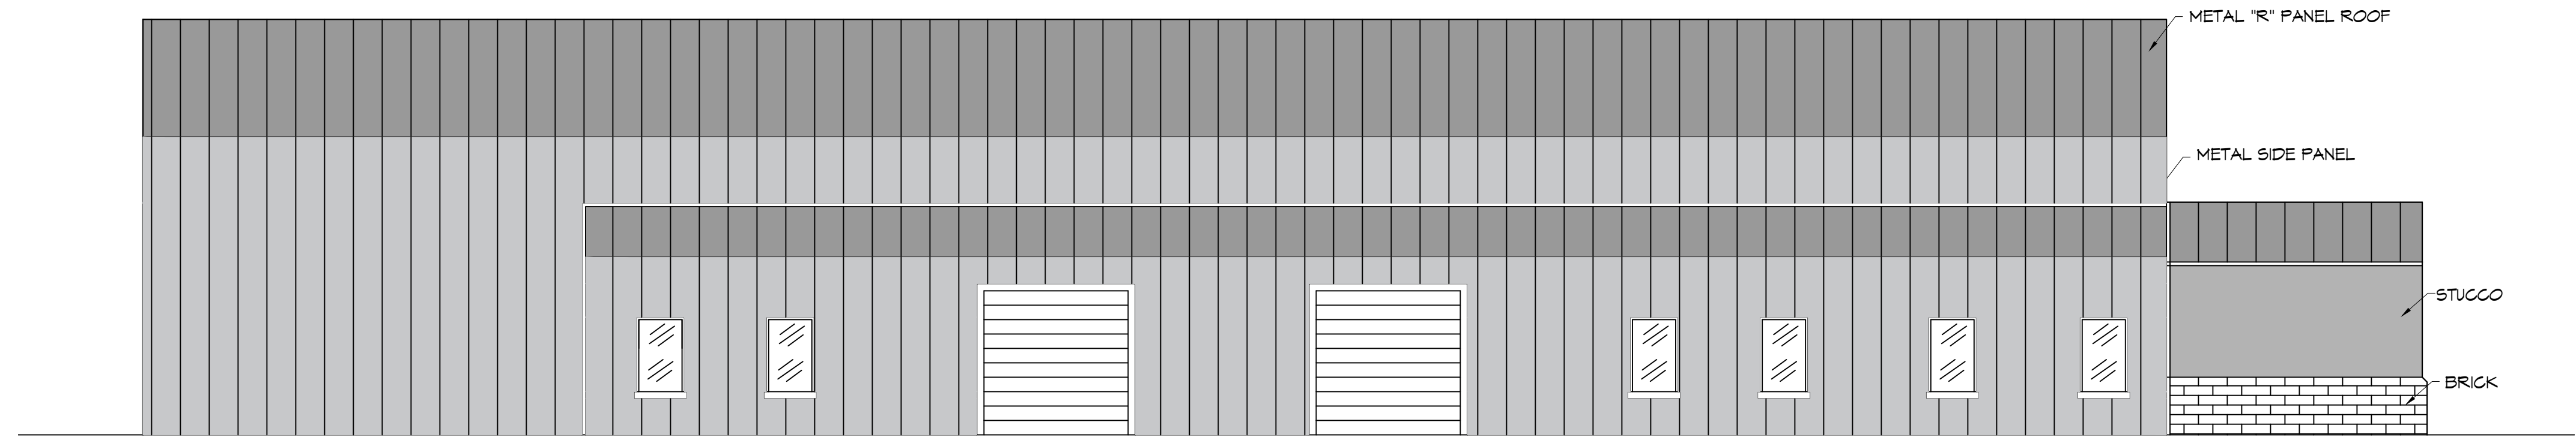

4 LEFT ELEVATION
SCALE: 1/8"=1'-0"

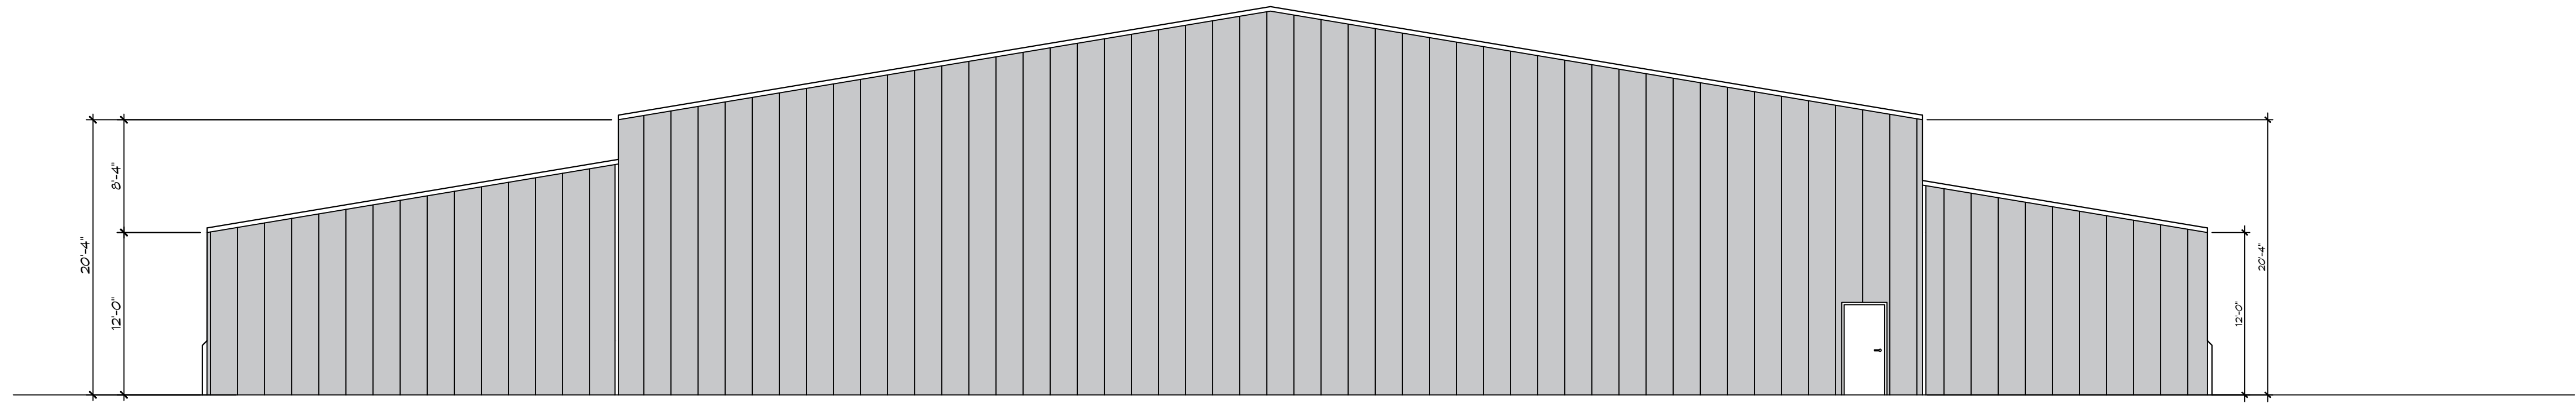

5 REAR ELEVATION
SCALE: 1/8"=1'-0"

DAMMON
ENGINEERING, INC.
 LOUISIANA & MISSISSIPPI
 Chief Engineer: Brian Mistich, PE
 554 Old Spanish Trail
 Slidell, LA 70488
 www.dammonengineering.com
 info@dammonengineering.com
 PH: 985.649.5832 F: 985.641.5590

#	DESCRIPTION	REVISIONS	DATE

1501 LA 604/AR-DR
 SLIDELL, LA 70461
 JOB No: 2245
 DATE: 12-11-2024
 DRAWN BY: CKD
 CHECKED BY: JMS

PA
 PO
 PU
 DI
 TO
 RI
 UM
 PA
 U
 L

SHEET TITLE:
 BLDG ELEVATIONS

DRAWING NUMBER:
A103