



ENCE 4358 STEEL DESIGN PROJECT
 DAVID DAMMON

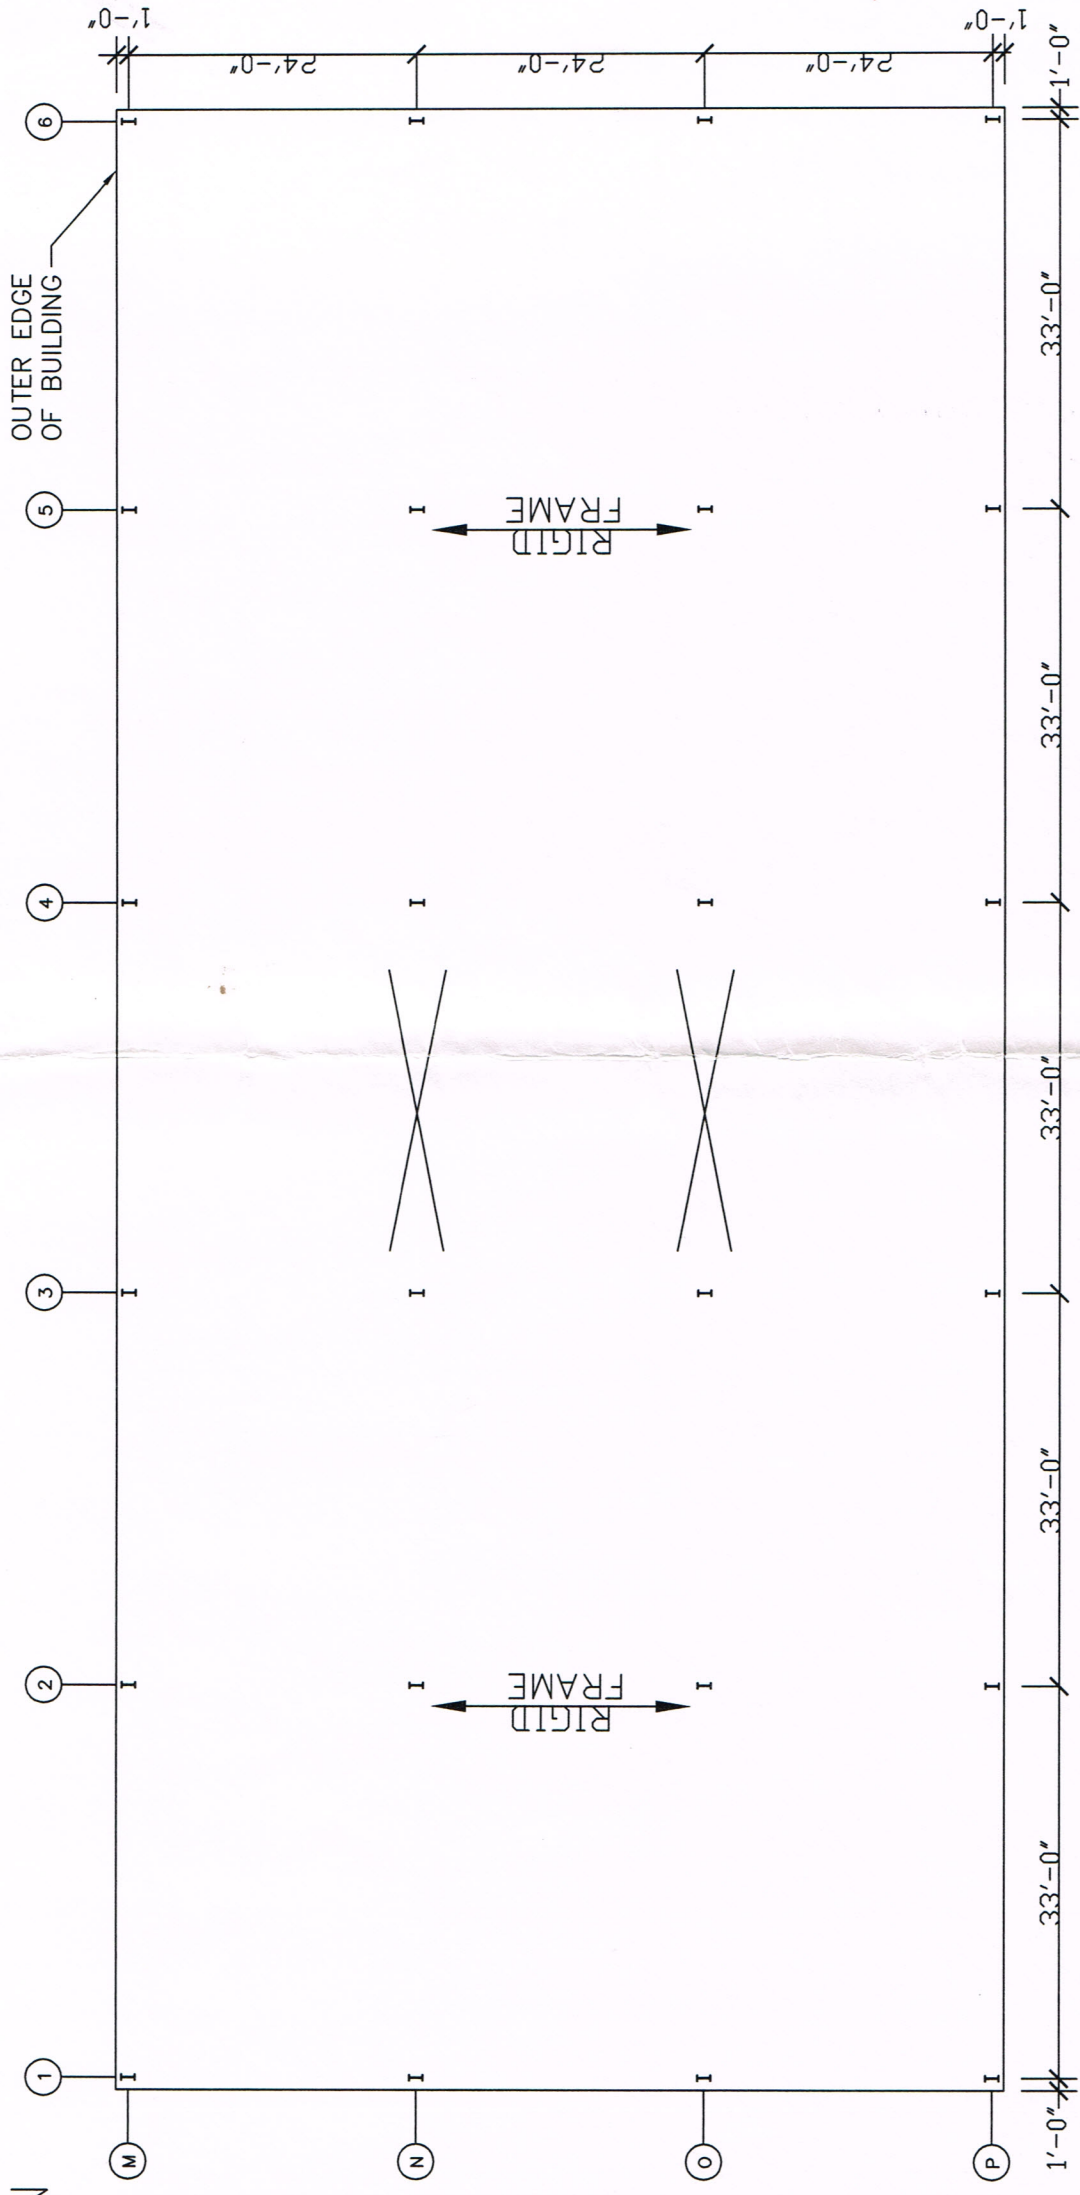

COLUMN BASE PLAN
 SCALE: 1/16" = 1'


LEGEND	
	ELEVATOR
	CROSS BRACING
	STAIRWELL

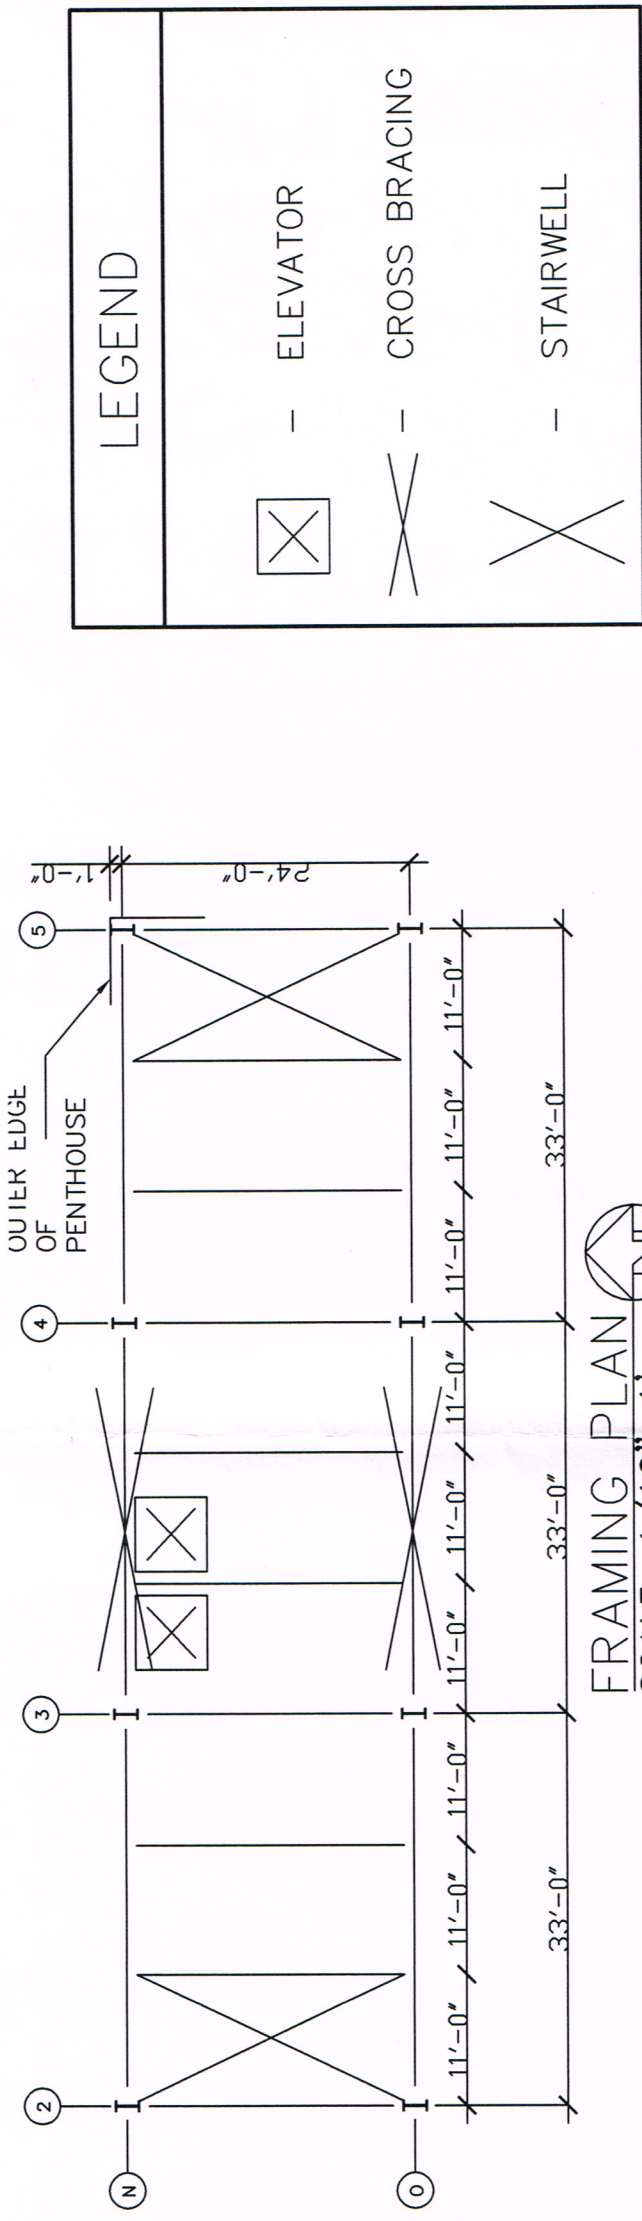

FRAMING PLAN
SCALE: 1/16"=1'

L-6 (PENTHOUSE)


LEGEND	
	ELEVATOR
	CROSS BRACING
	STAIRWELL

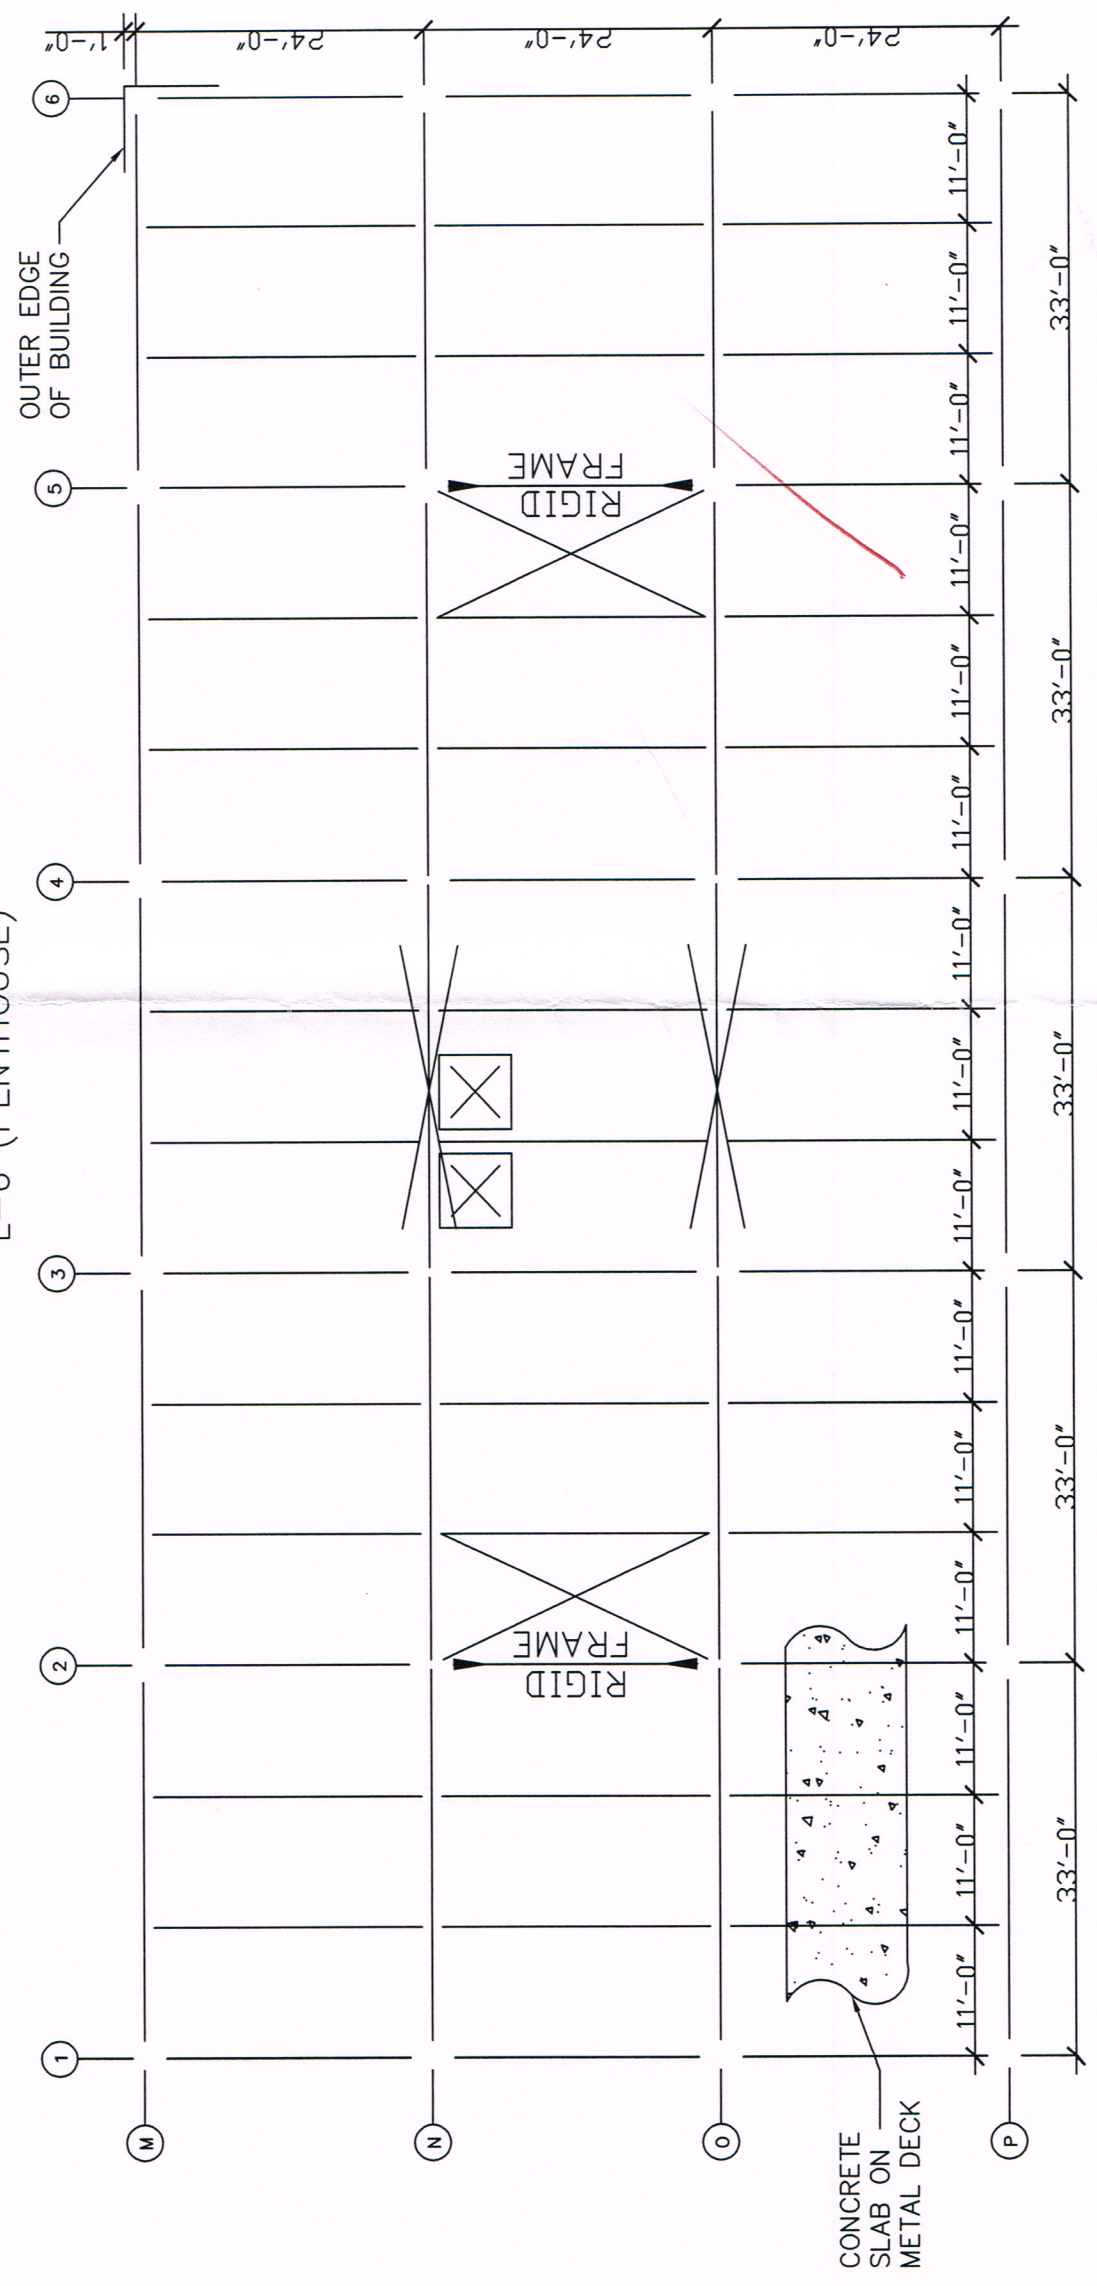


FRAMING PLAN
SCALE: 1/16"=1'


L-2, L-3, L-4, L-5 (MAIN ROOF)


ENCE 4358 STEEL DESIGN PROJECT
DAVID DAMMON

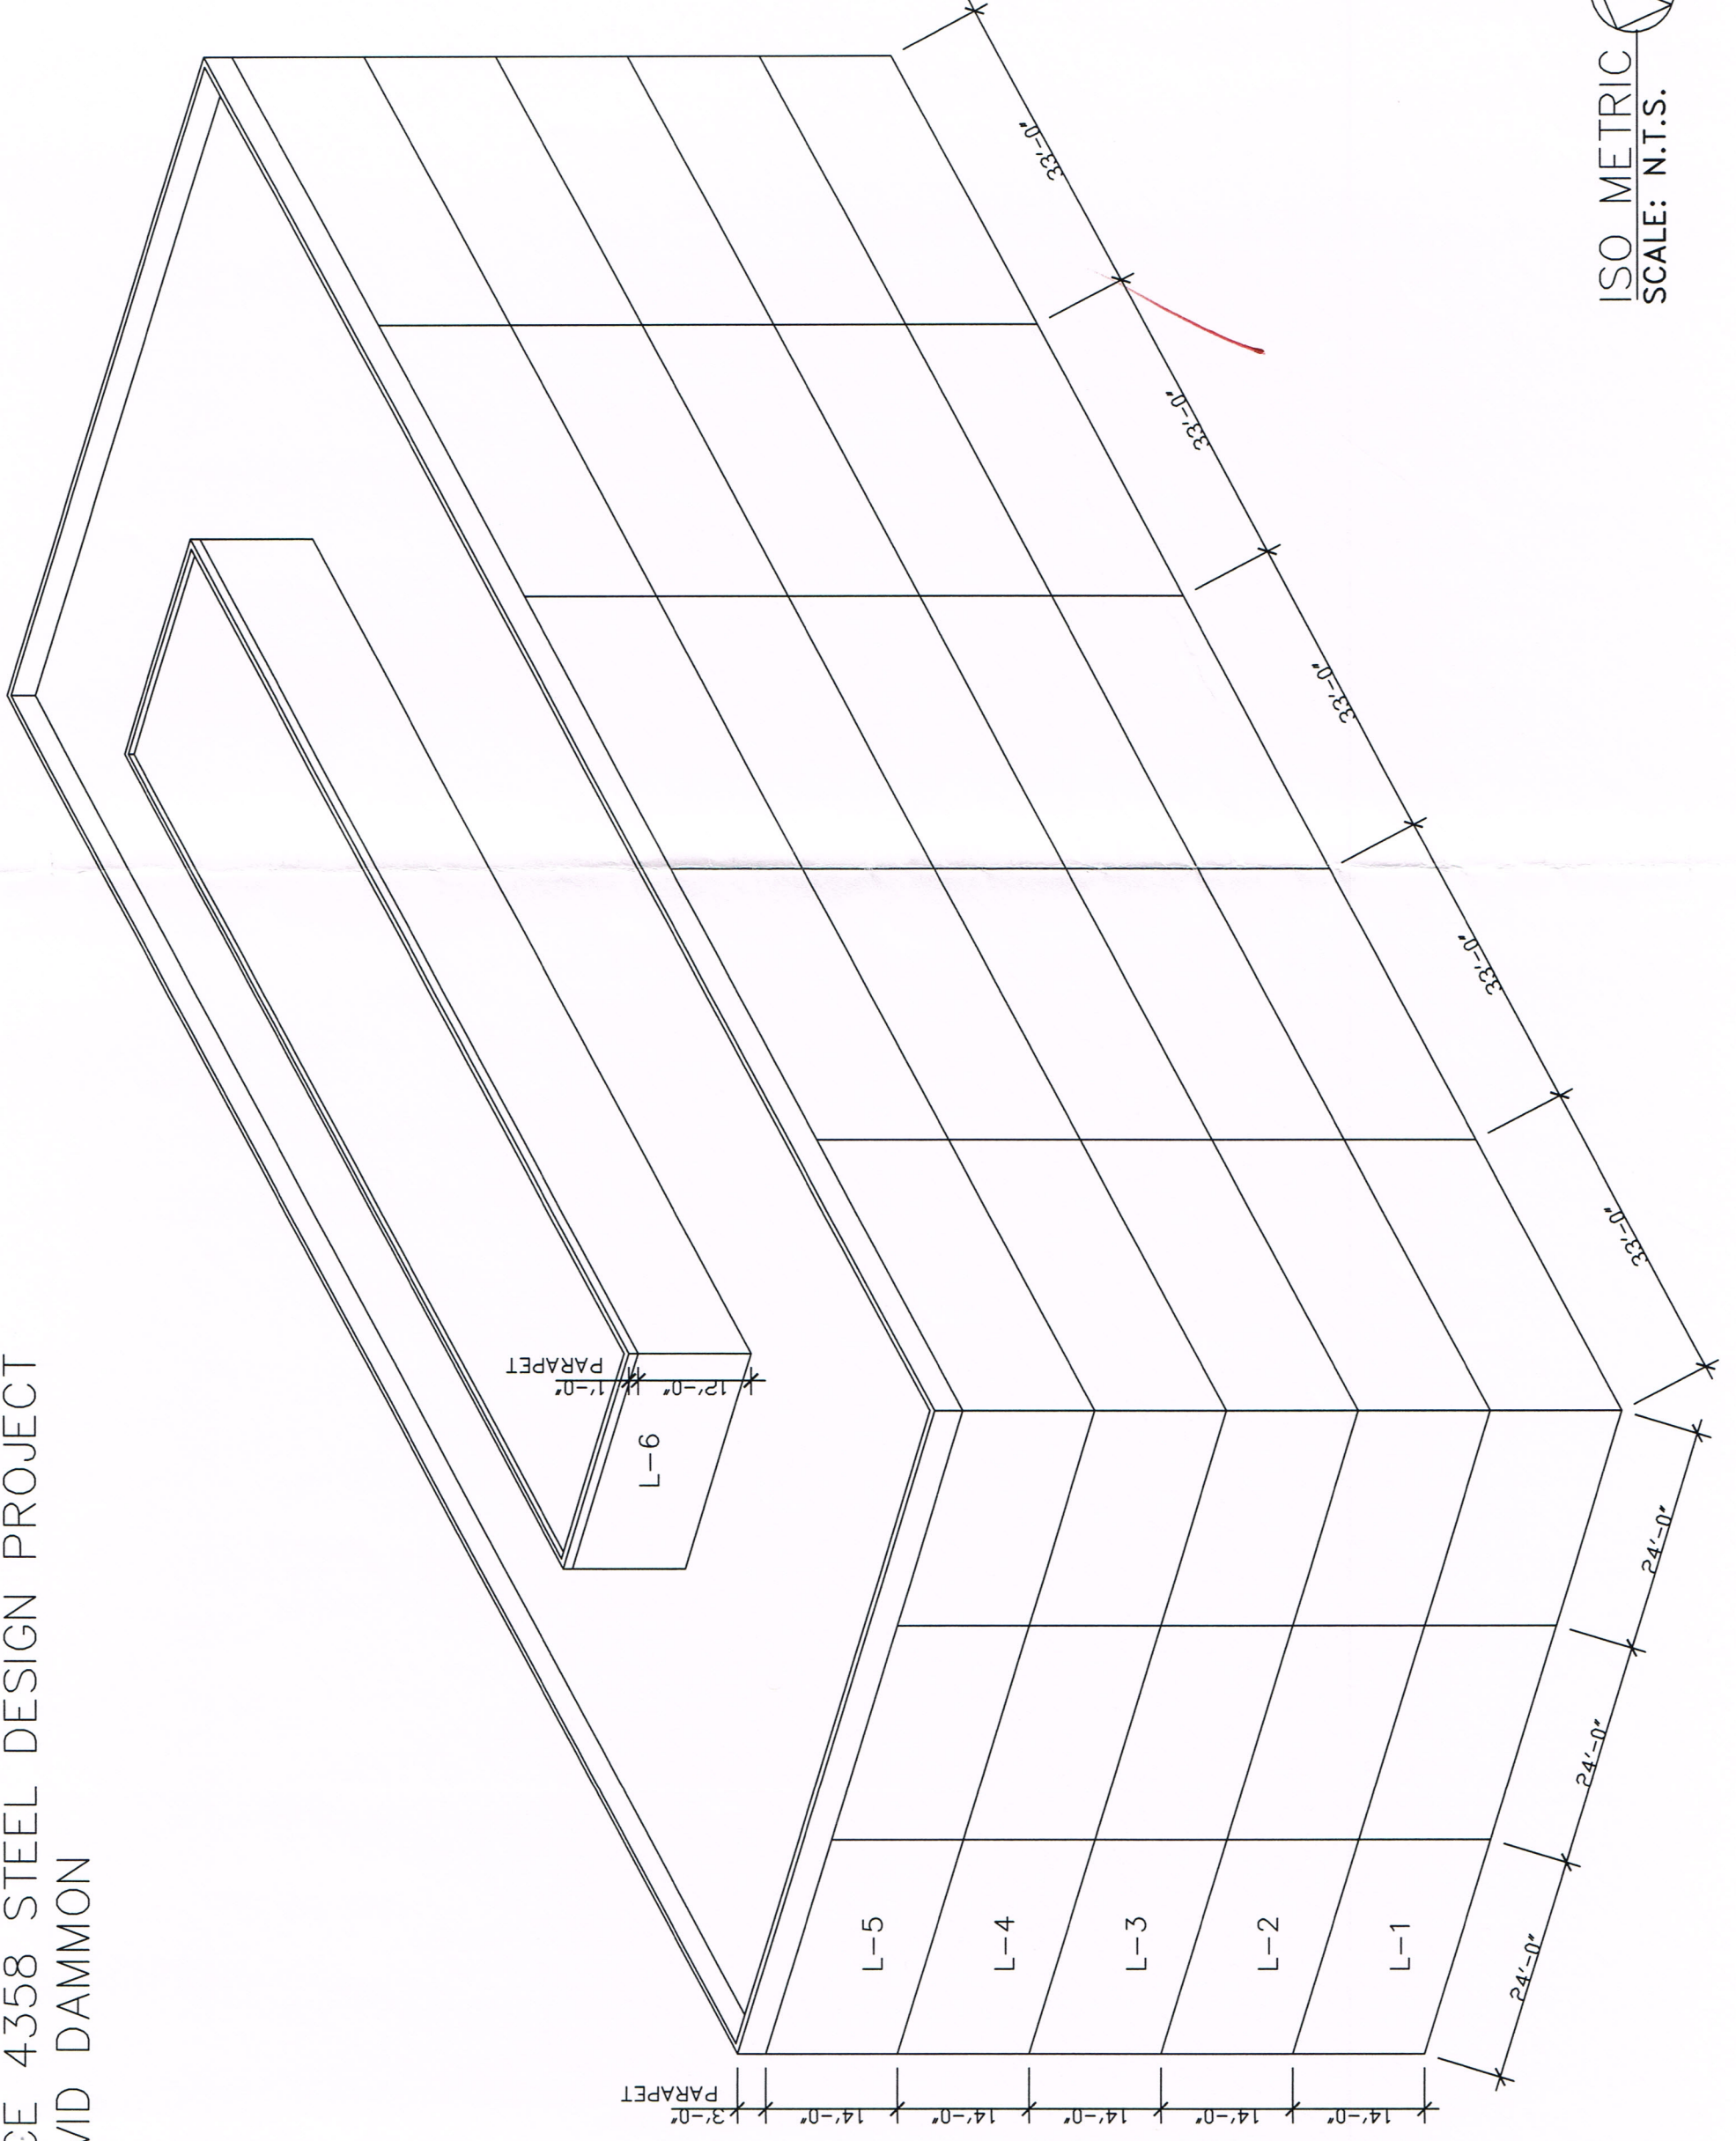


ENCE 4358 STEEL DESIGN PROJECT
DAVID DAMMON

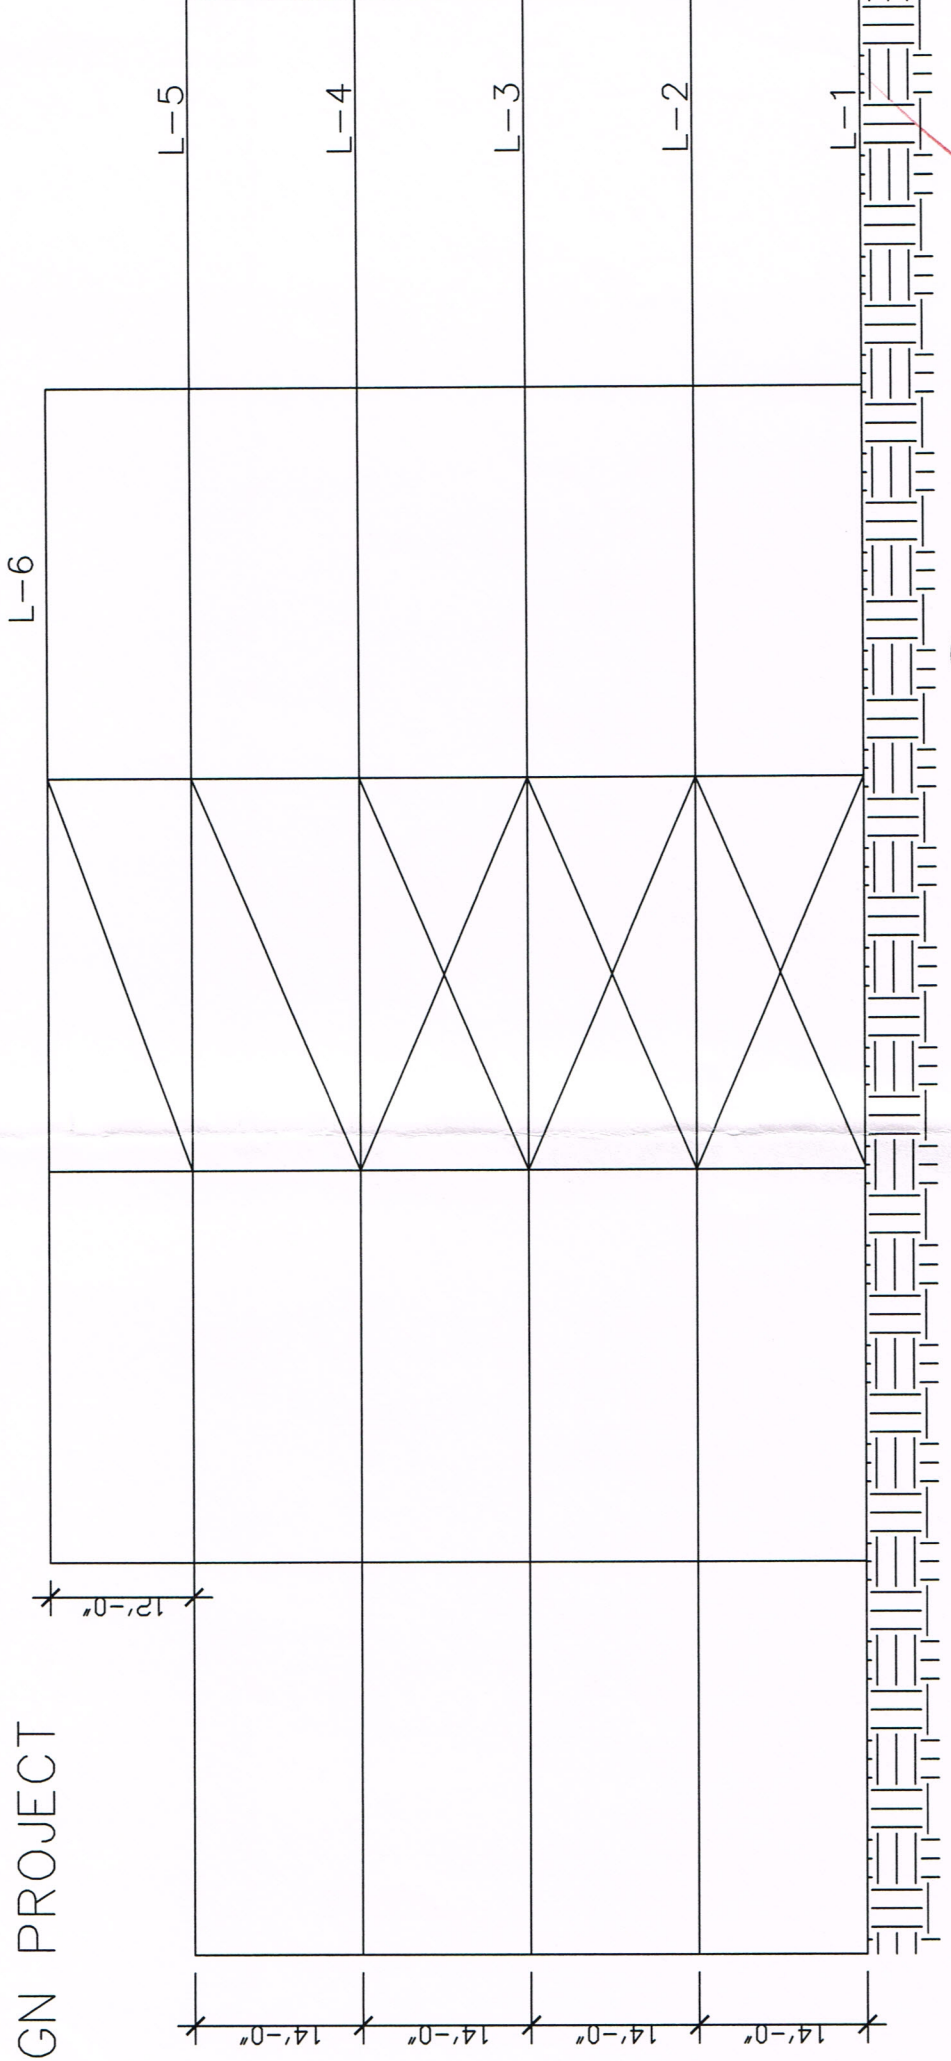


FRAMING ELEVATION 
SCALE: 1/16"=1'
FRAMING LINE N & O

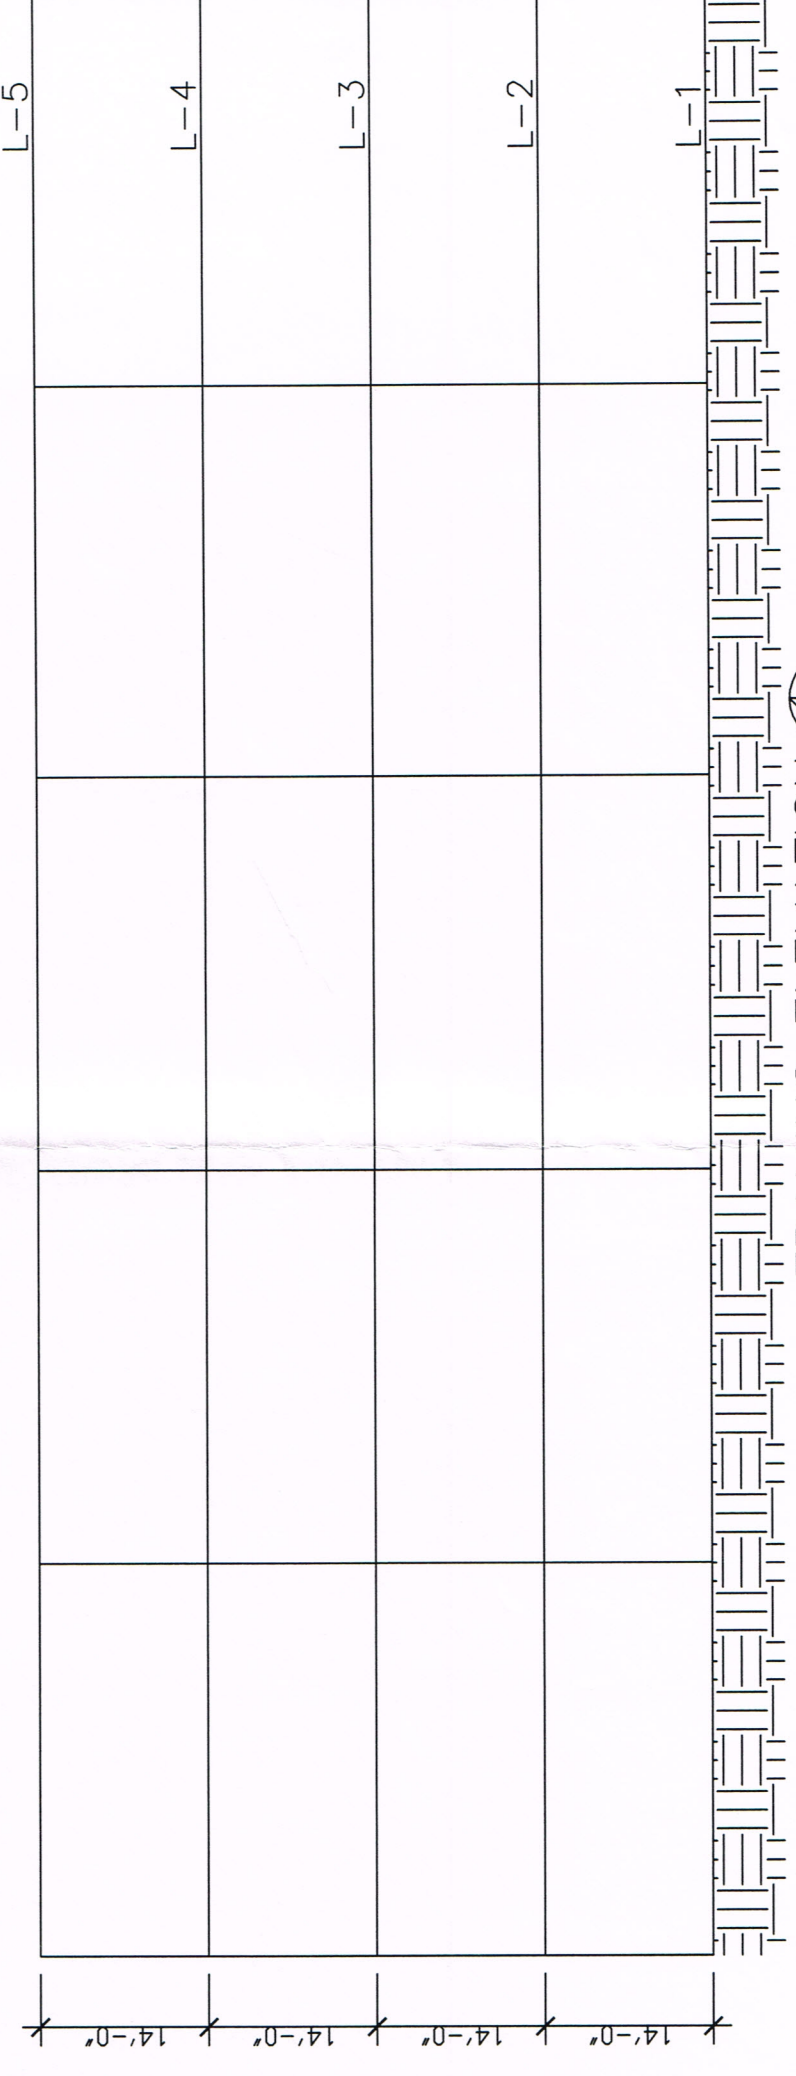


FRAMING ELEVATION 
SCALE: 1/16"=1'
FRAMING LINE M & P


ENCE 4358 STEEL DESIGN PROJECT
 DAVID DAMMON

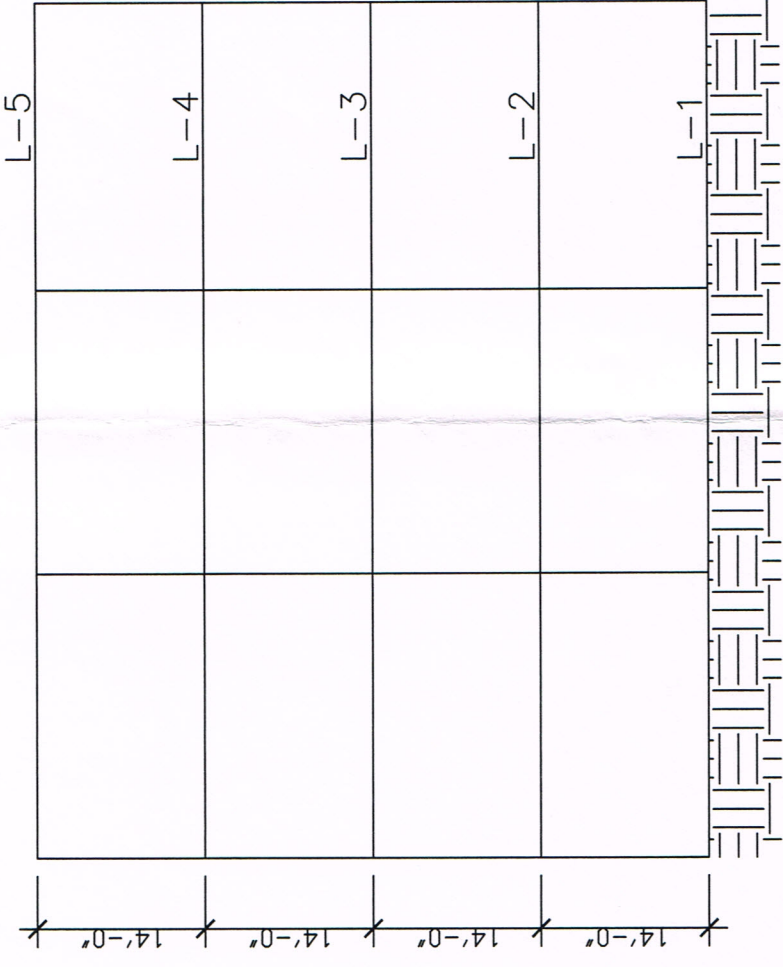

FRAMING ELEVATION
 SCALE: 1/16"=1'
 FRAMING LINE 1 & 6



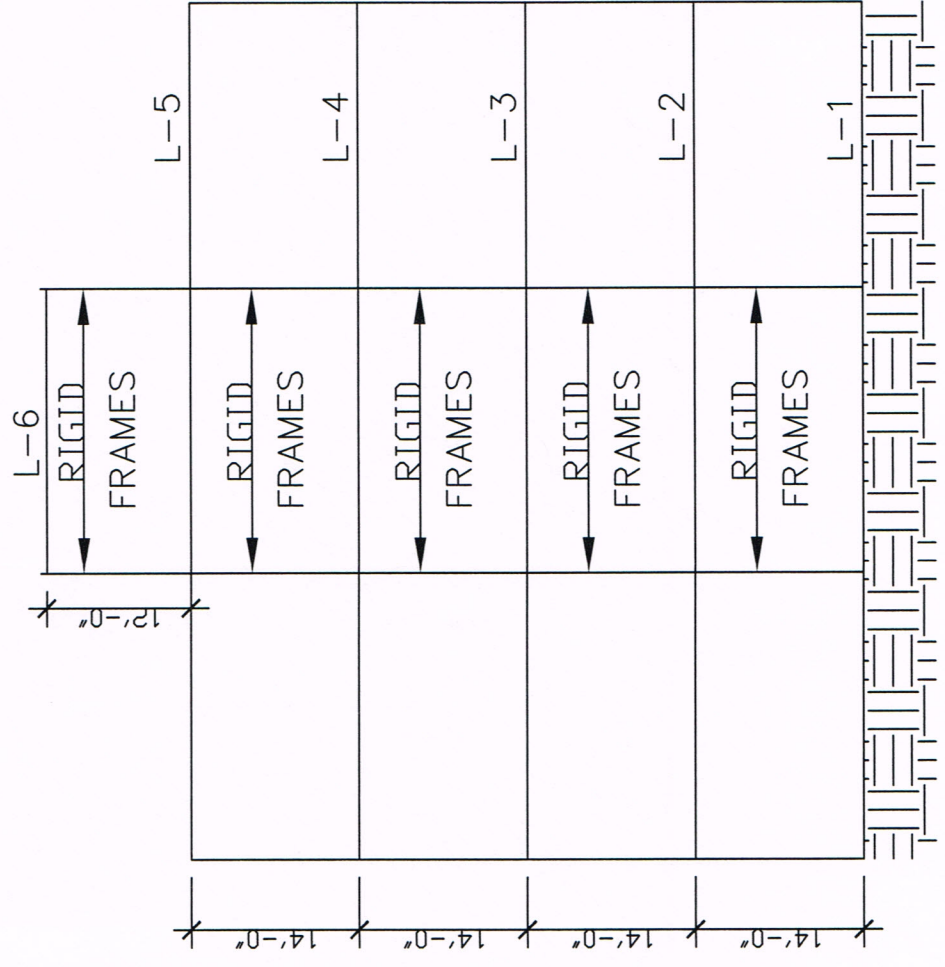


FRAMING ELEVATION
 SCALE: 1/16"=1'
 FRAMING LINE 2 & 5

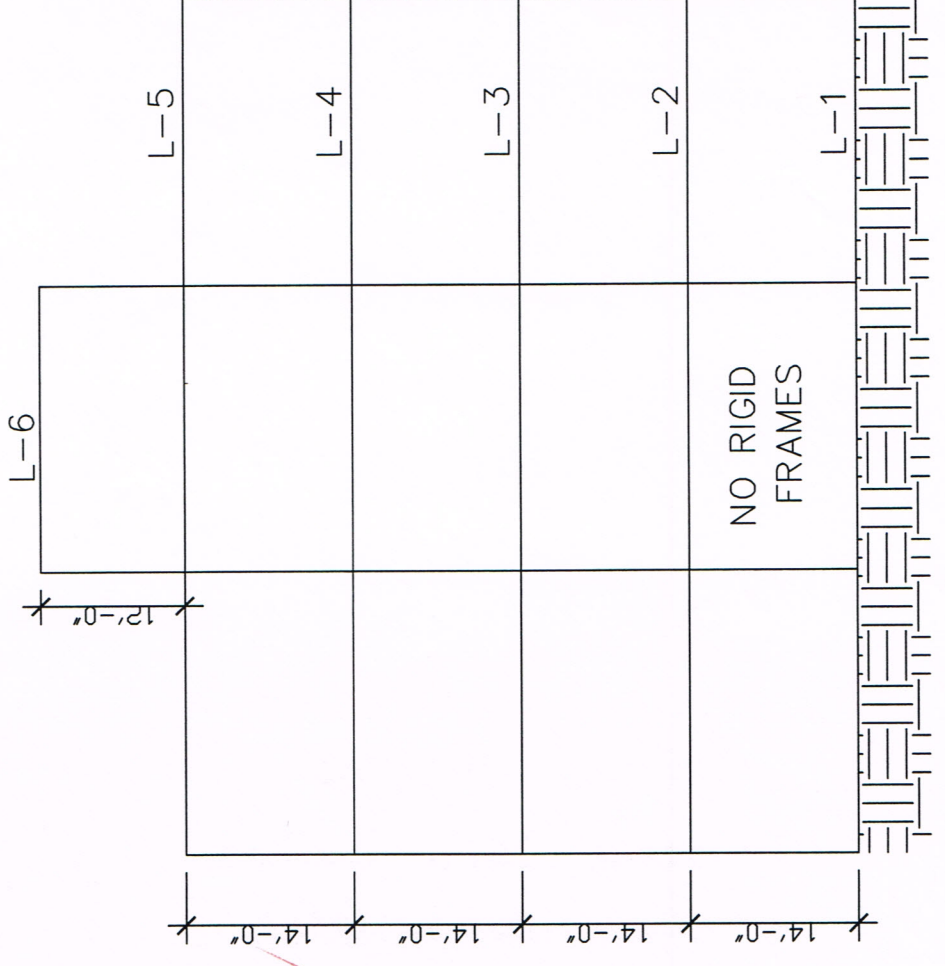

FRAMING ELEVATION
 SCALE: 1/16"=1'
 FRAMING LINE 3 & 4

FRAMING ELEVATION
 SCALE: 1/8" = 1'
 FRAMING LINE 2 & 5

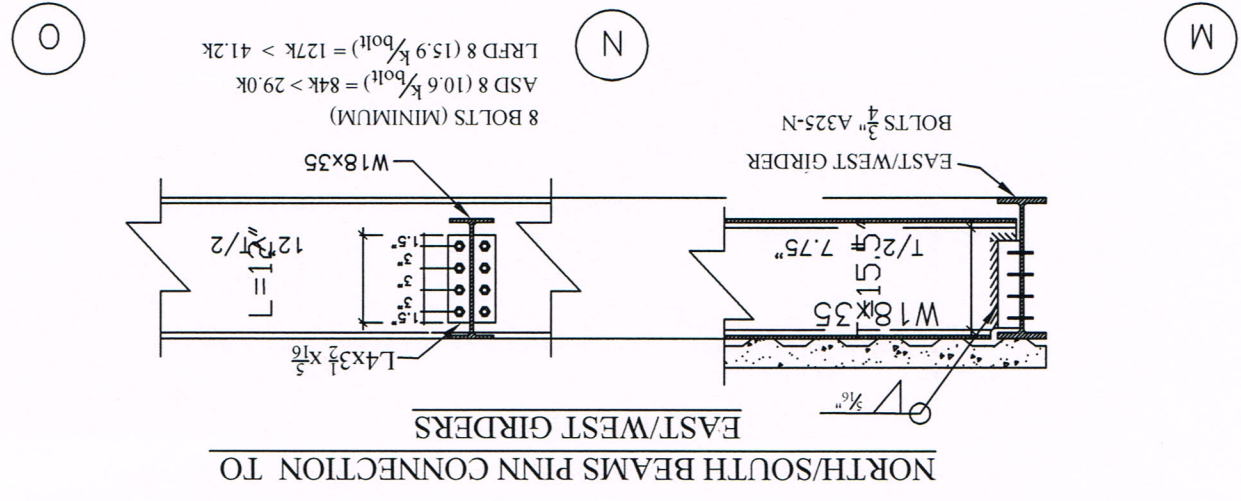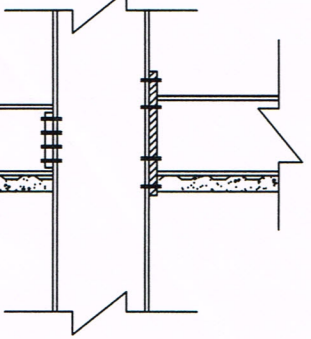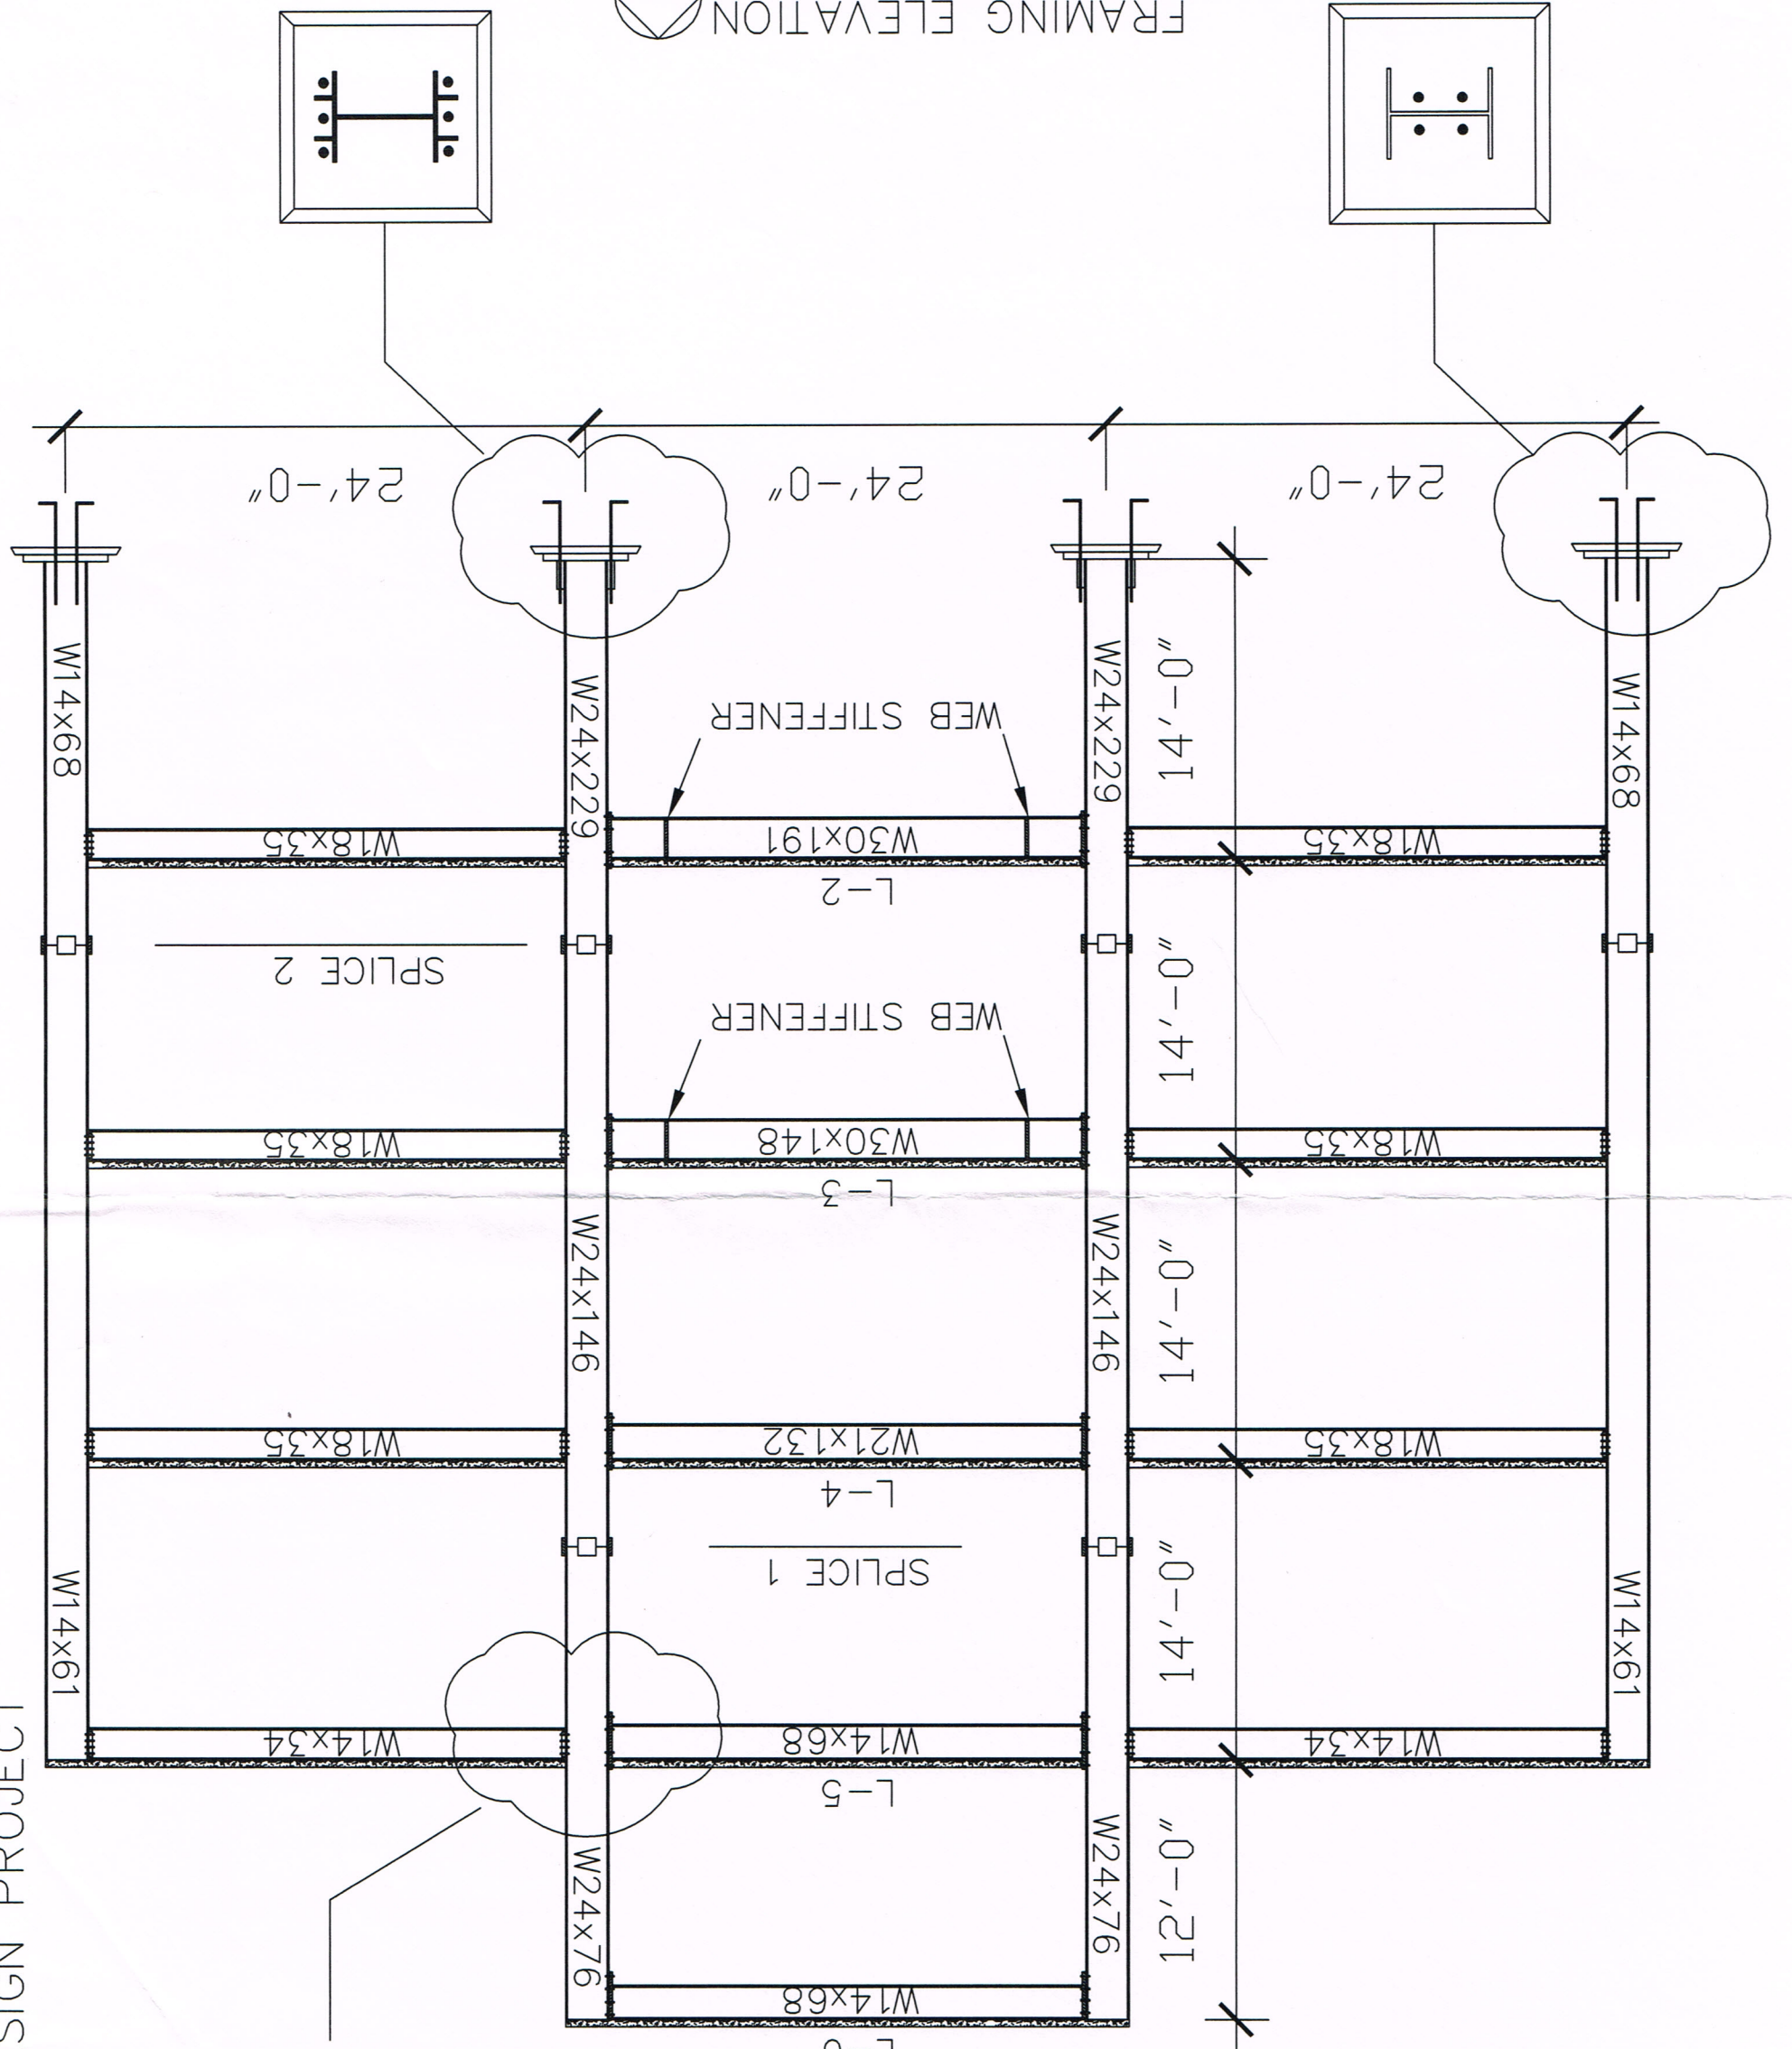

(M)

(N)

(O)