


MEDICAL CLINIC BUILDING
GOLD LEAF HOLDINGS

15813 PAUL VEGA M.D. DRIVE
HAMMOND, LOUISIANA 70403

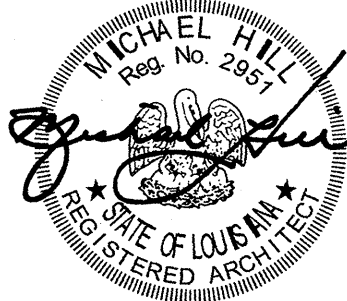

washer hill lpscomb cabanis
architecture, llc
copyright 2007

1744 oakdale dr baton rouge, la
1225.767.1530 f 225.767.0018

Construction Documents
05-076G
18 May 2010

Third Floor Plan

A2.3.0

general notes


FLOOR PLANS

general note

symbol legend

- 000 door identification, re: door schedule
- ⊕ column grid identification, re: structure
- ◊ wall type, re: A0.0
- ROOM NAME room name and number
- 8/A/8 interior elevation
- ⊙ window identification, re: A9.0 and A9.6
- ⊙ floor plan detail reference bubble
- 8/A/8 section reference marker, re: building sections
- ▬ exterior brick veneer wall
- ▬ exterior plaster wall
- ▬ exterior plaster wall
- ▬ interior partition with 2" insulation @ mechanical rooms re: A5.0 for wall type
- ▬ cubicle curtain & track, re: specs. & detail 8/A14.3
- roof drain, re: plumbing

keyplan

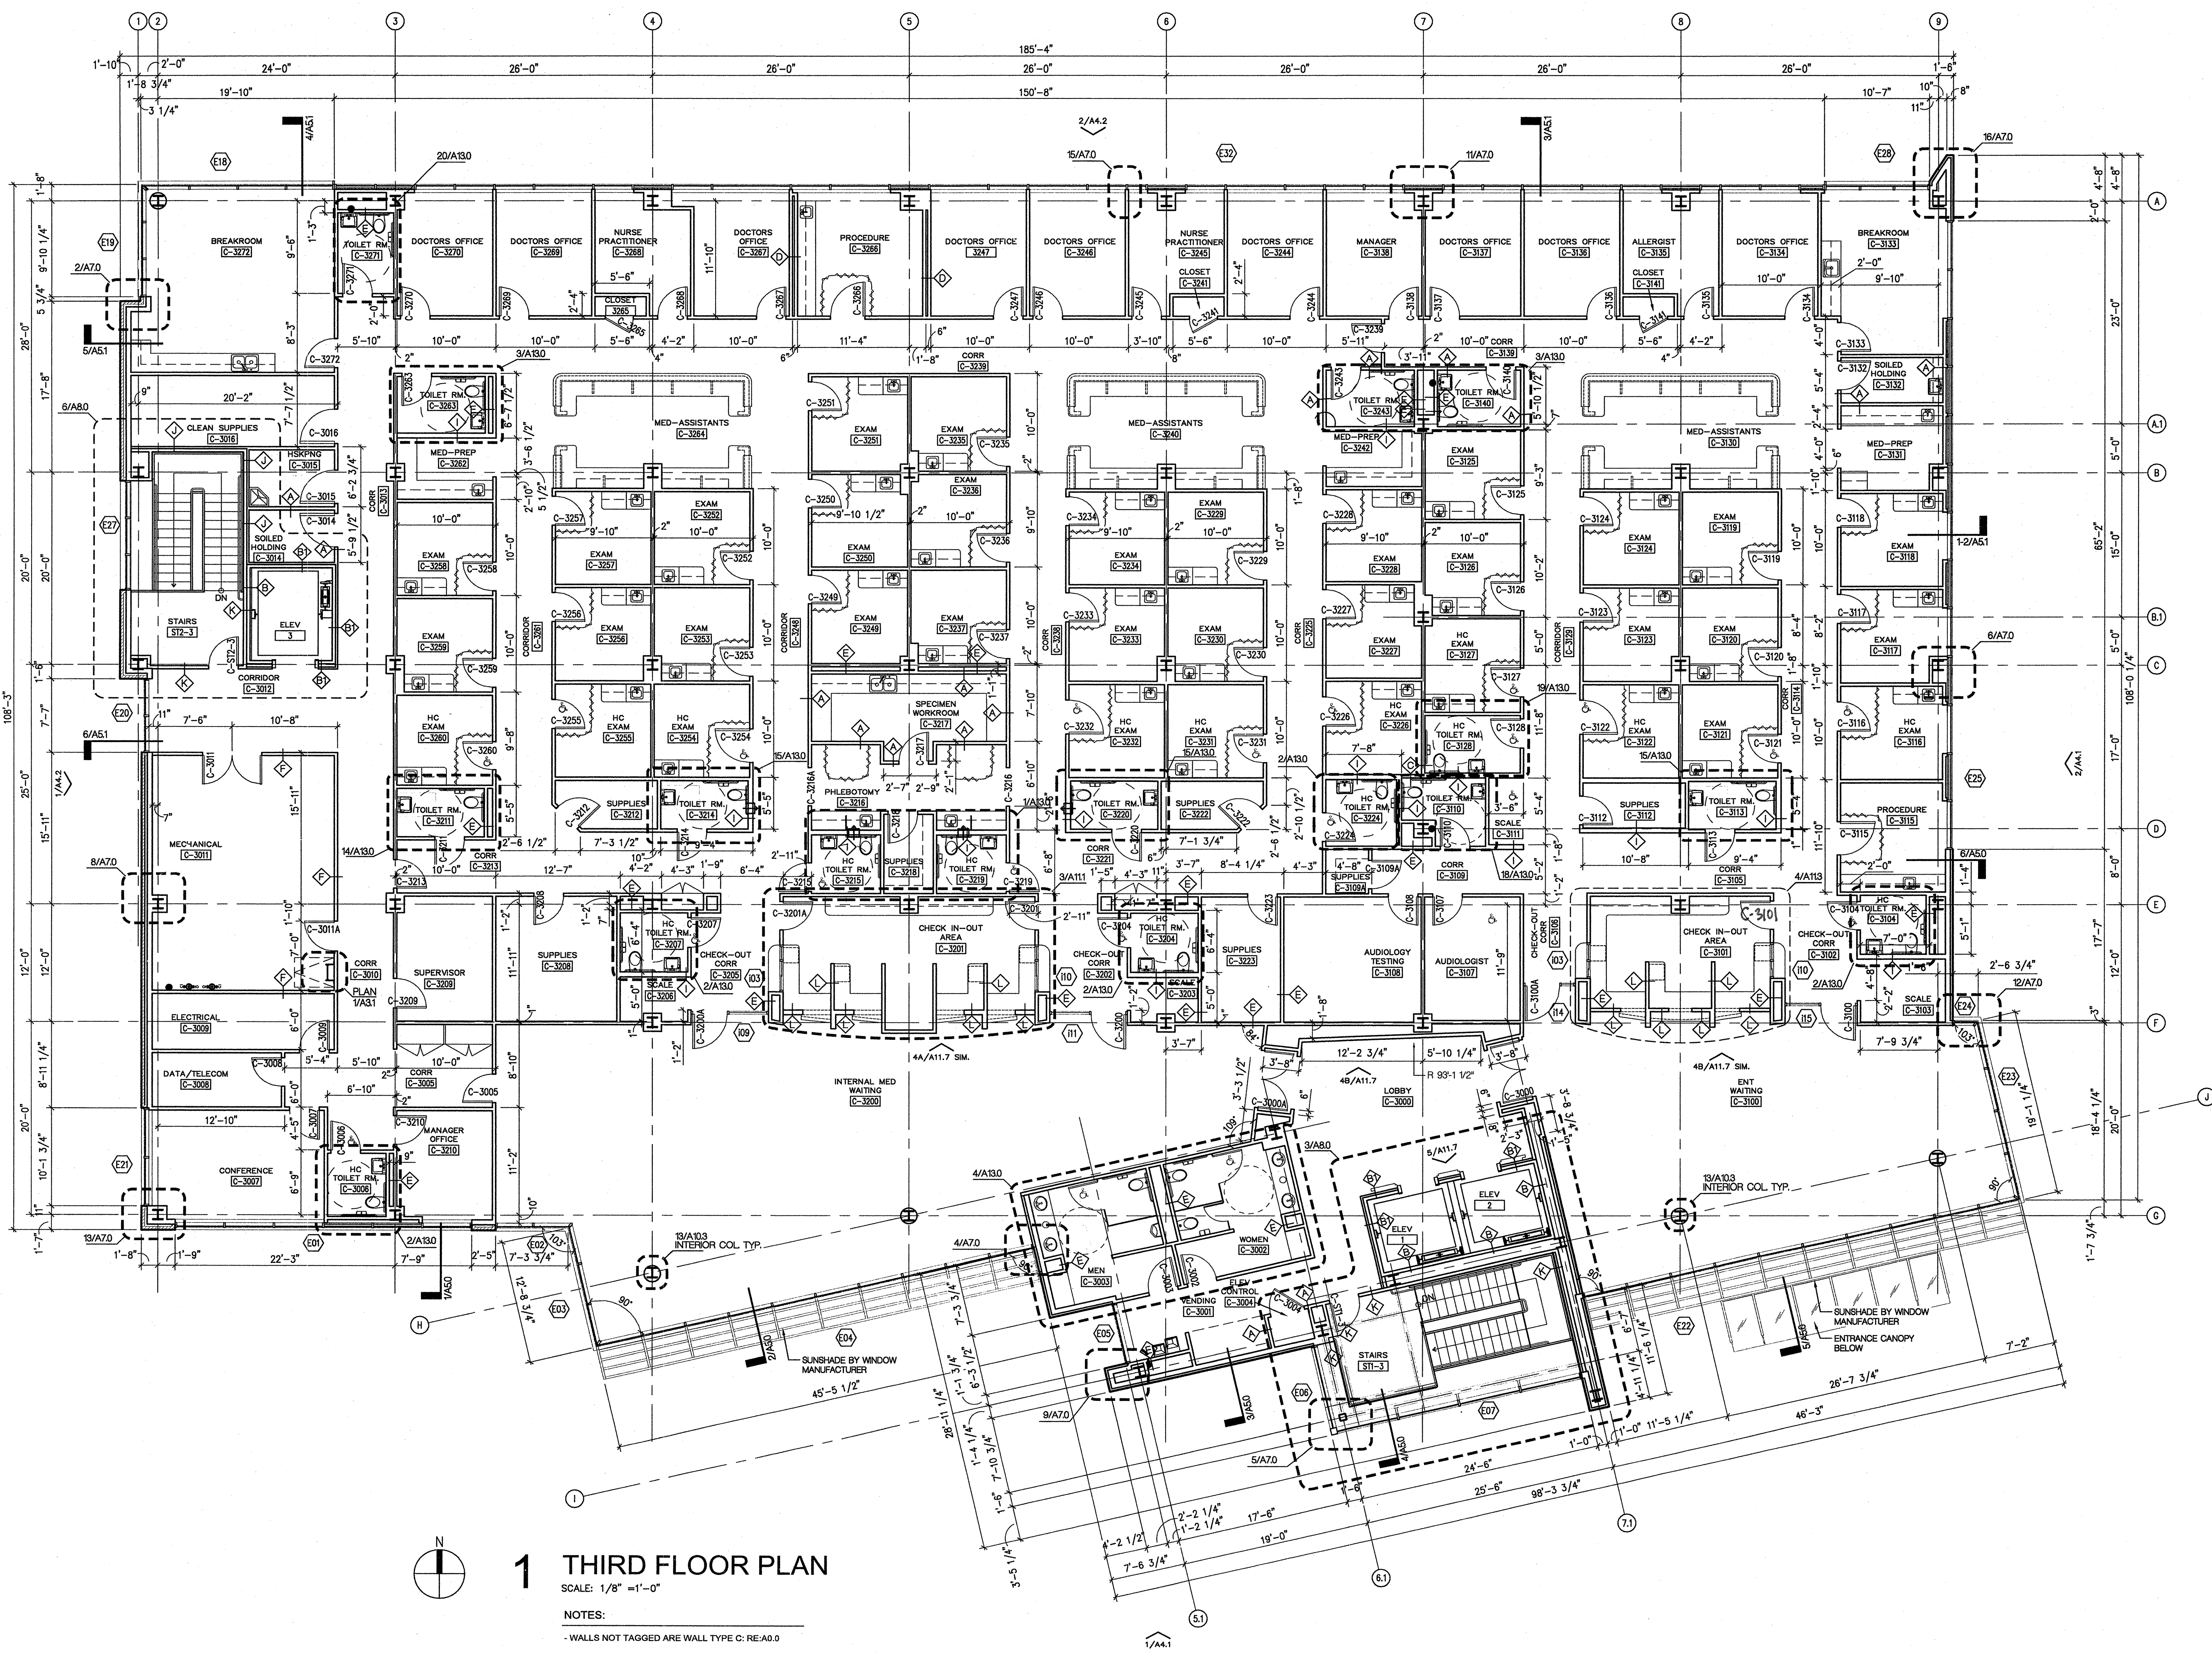

1 THIRD FLOOR PLAN

SCALE: 1/8" = 1'-0"

NOTES:
- WALLS NOT TAGGED ARE WALL TYPE C: RE:A0.0

