

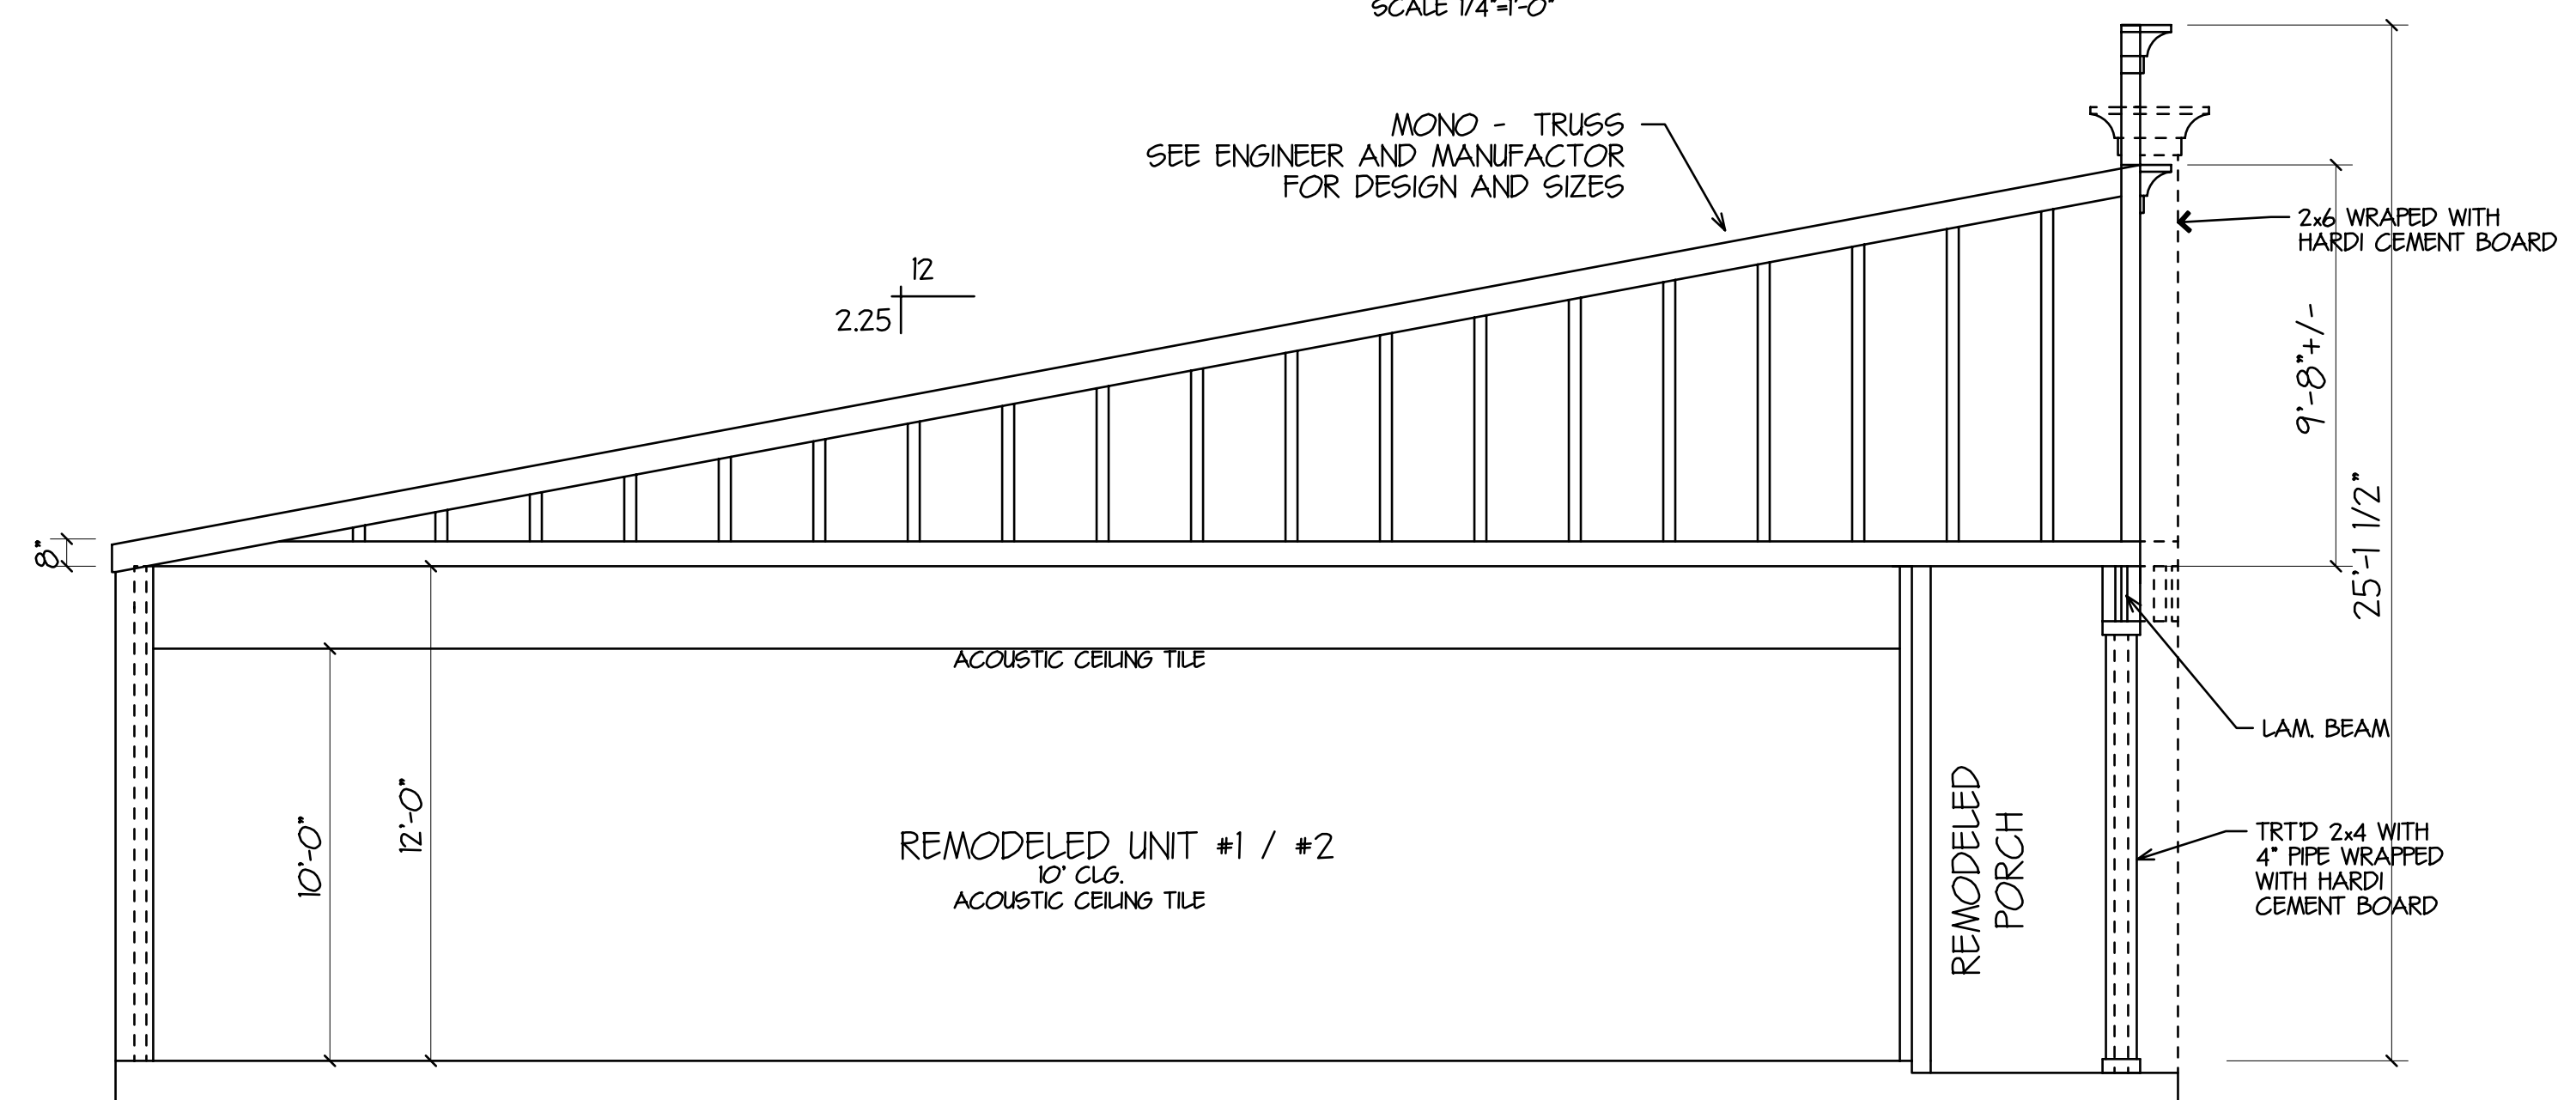



FRONT ELEVATION  
SCALE 1/4" = 1'-0"

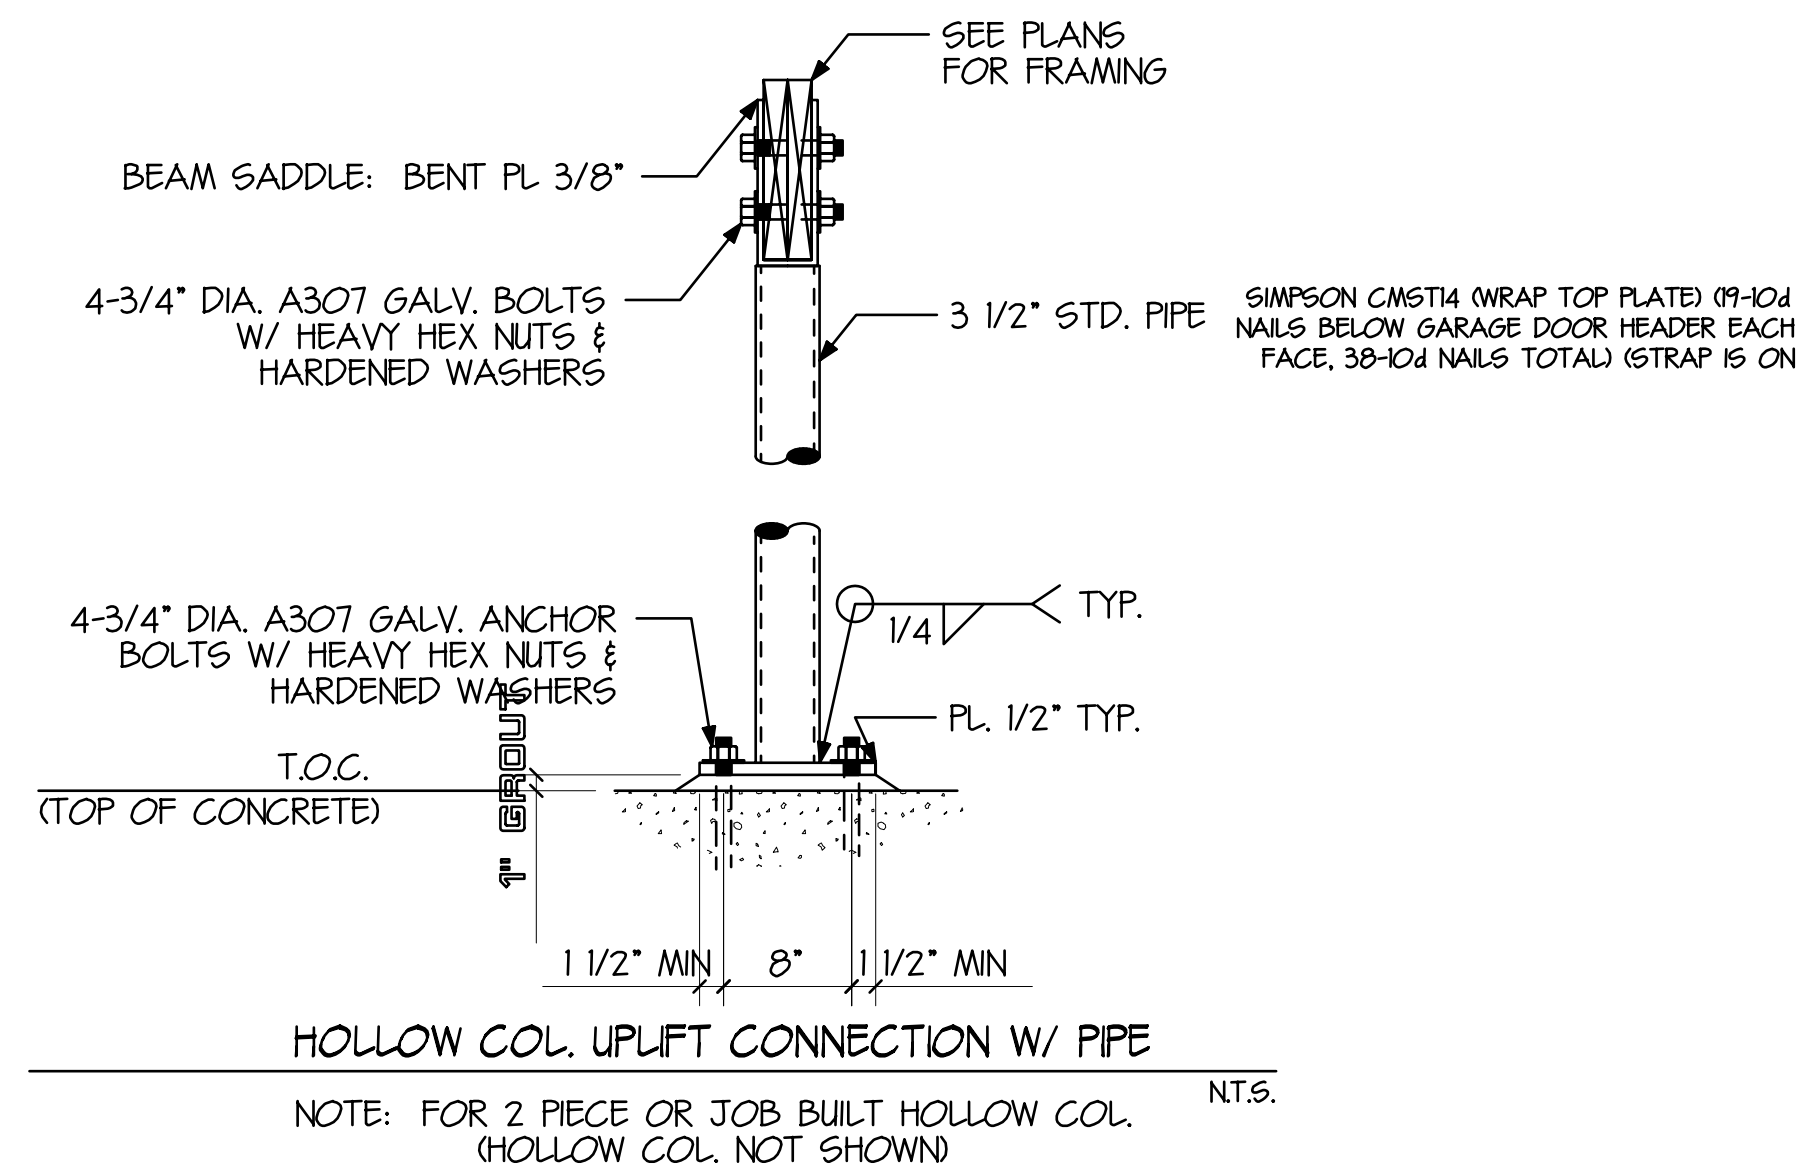

TYPICAL CROSS SECTION  
SCALE 1/4" = 1'-0"  
SEE TRUSS MANUFACTURE FOR SIZE AND SPACING

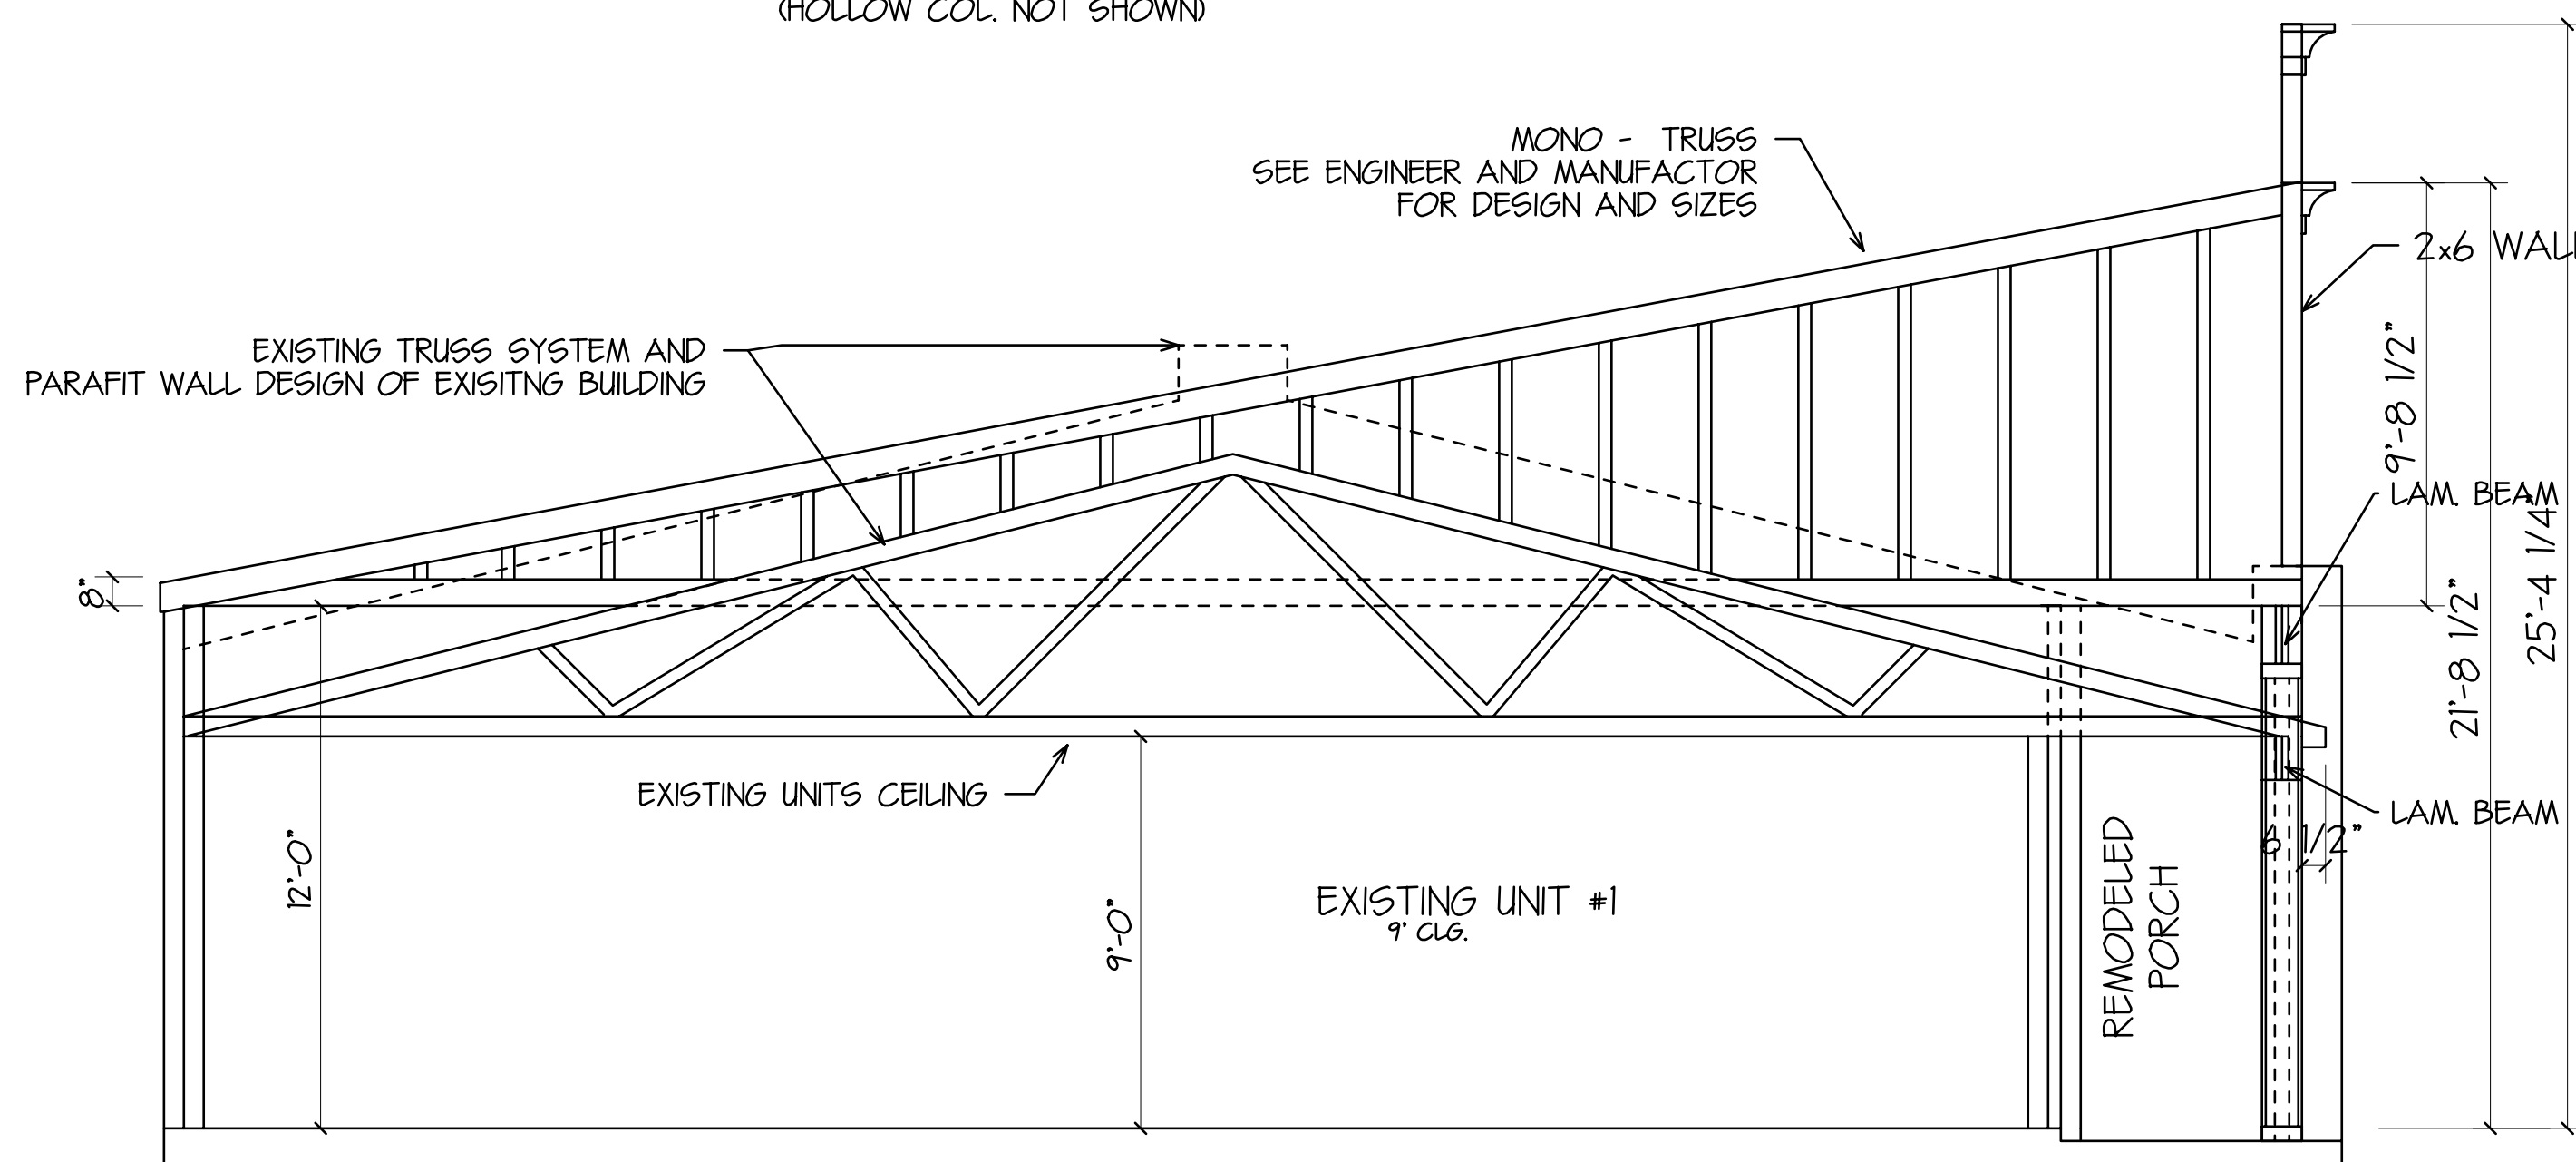

TYPICAL CROSS SECTION  
SCALE 1/4" = 1'-0"  
SEE TRUSS MANUFACTURE FOR SIZE AND SPACING

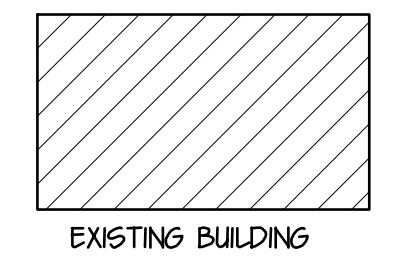

ELEVATIONS & SECTION

PLANS FOR:  
FAYARD CONSTRUCTION  
1796 GAUSE BLVD. WEST  
ST. TAMMANY PARISH, LA

HOUSE PLANS by  
**DesignTech**  
OF LOUISIANA, LLC  
St. Tammany Parish, LA.  
SLIDELL 985-847-0600

DATE  
1-14-25

CODE	LIVING	AREA U. B.	INDEX
0	2460	3121	13175

DESIGNED BY	FINISHED BY	CHECKED BY	SHEET SIZE
DMH	JMC	~	24" X 36"

A-2

Although every effort has been made in preparing these plans, the contractor must check all details for accuracy or errors and be responsible for same. Purchaser assumes the risk of any errors, omissions or mistakes during construction due to the fact that DesignTech does not perform field supervision nor select building materials subcontractors and/or products/equipment. All notes, specifications and other information on the plans are included as instructed by and/or with the approval of Purchaser and without warranty of any kind whatsoever. PLANS HAVE BEEN PREPARED FOR USE BY KNOWLEDGEABLE AND EXPERIENCED LICENSED CONTRACTORS. This drawing contains valuable, confidential, proprietary, trade secret information of DesignTech Residential Planners, Inc. for reproduction or other use of the drawing or any of its contents is permitted without consent of DesignTech Residential Planners, Inc.

Copyright © 2025 an unpublished work by DesignTech of LA, LLC  
ALL RIGHTS RESERVED.

EMAIL: houseplans@designtechusa.com