




P:\11-2025\11-2025-0000\11-2025-0000.dwg - Rev. 001 - 11-2025-0000.dwg - 11-2025-0000.dwg - 11-2025-0000.dwg - 11-2025-0000.dwg

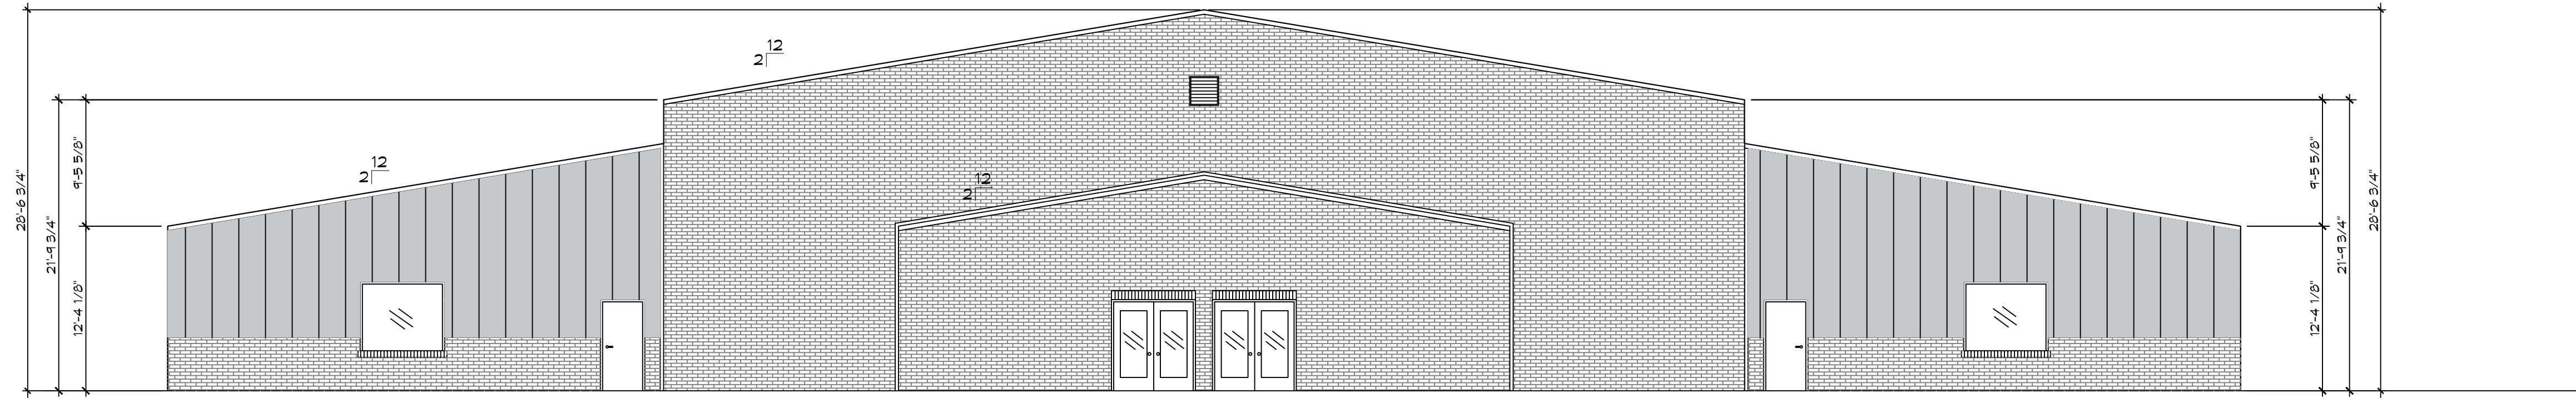


**13 LEFT ELEVATION**  
SCALE: 1/8"=1'-0"

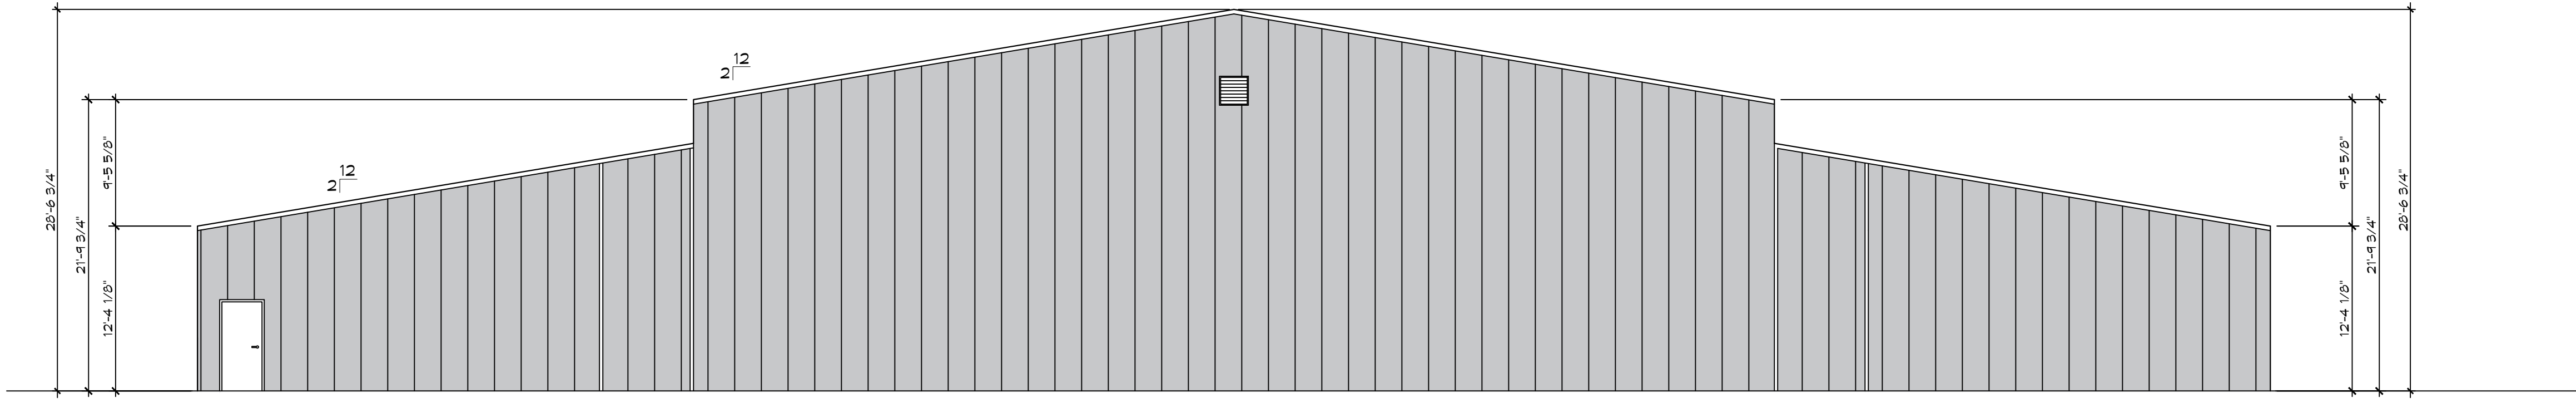

**14 RIGHT ELEVATION**  
SCALE: 1/8"=1'-0"

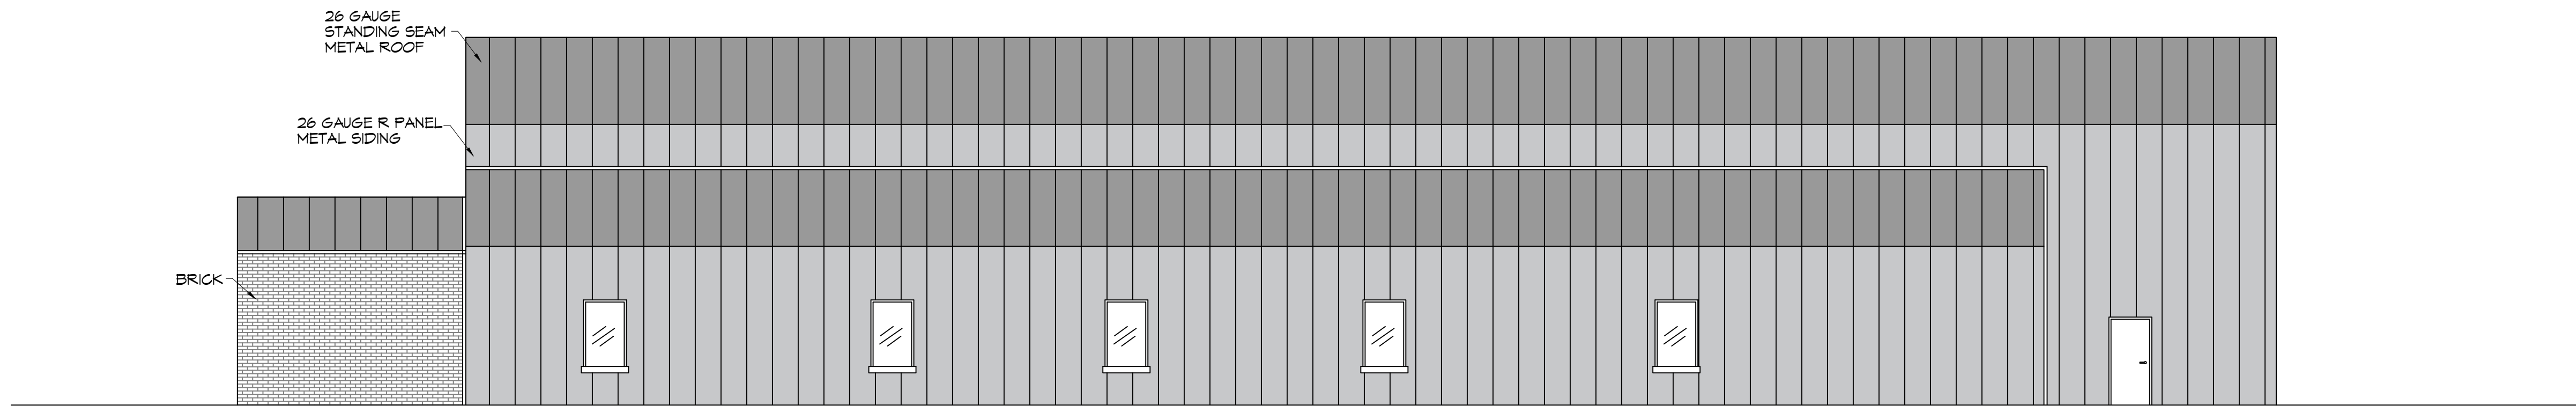

**15 FRONT ELEVATION**  
SCALE: 1/8"=1'-0"

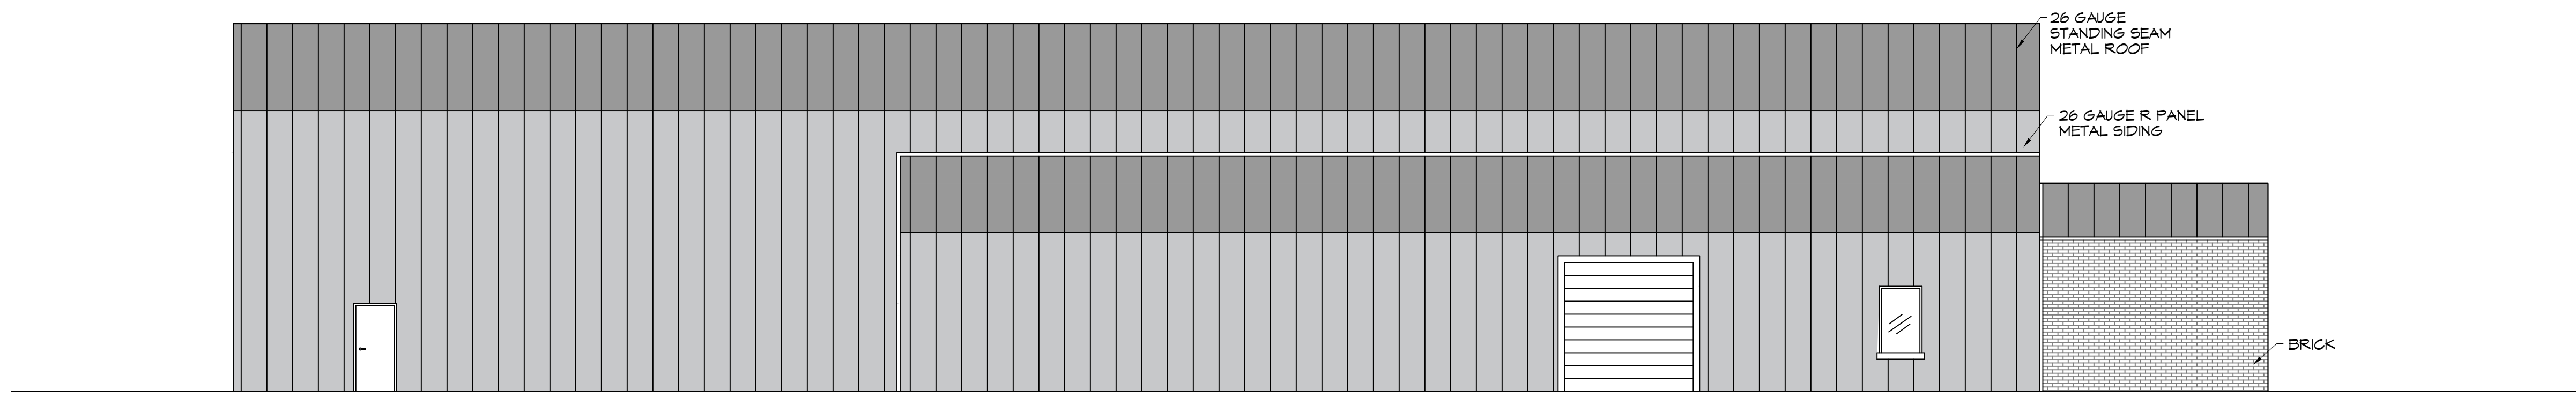

**16 REAR ELEVATION**  
SCALE: 1/8"=1'-0"

**DESIGN  
EXCEPTION**

**DAMMON**  
ENGINEERING, INC.  
LOUISIANA & MISSISSIPPI

Chief Engineer: Brian Mistich, PE  
554 Old Spanish Trail  
Slidell, LA 70458  
www.dammonengineering.com  
info@dammonengineering.com  
PH: 985.649.5832 F: 985.641.5590

#	DESCRIPTION	REVISIONS	DATE

N E M A U D I T O R I U M  
 P O P E J O H N P A U L I I  
 H I G H S C H O O L

1501 LAJOUR DE  
SLIDELL, LA 70461  
JOB No: 2522  
DATE: 05-31-2026  
DRAWN BY: CKD  
CHECKED BY: JMS

SHEET TITLE:  
BLDG ELEVATIONS

DRAWING NUMBER:

**A103**