


**THE SIXTH BAPTIST CHURCH**  
**RENOVATION AND ADDITION**  
 928 FELICITY STREET  
 NEW ORLEANS, LOUISIANA 70130

ISSUE	
DATE	FOR
--/--2023	CONSTRUCTION DOC-100%

PROJECT NO: 22201  
 DATE:  
 BY:  
 CHECKED:


**PROGRESS PRINT**  
 NOT FOR CONSTRUCTION

**FULL RELEASE**  
 THIS DRAWING IS FULLY RELEASED BY THE ARCHITECT  
 FOR CONSTRUCTION OF THIS PROJECT ONLY

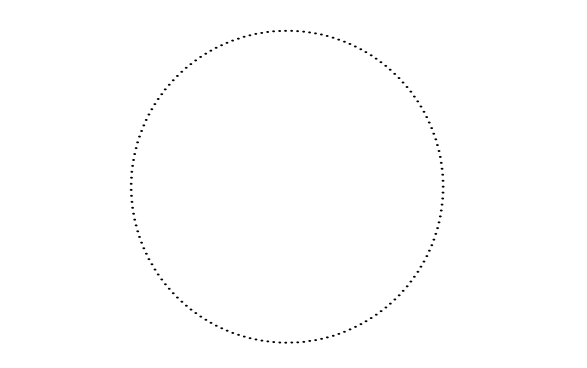


BUILDING SECTION


**S104**

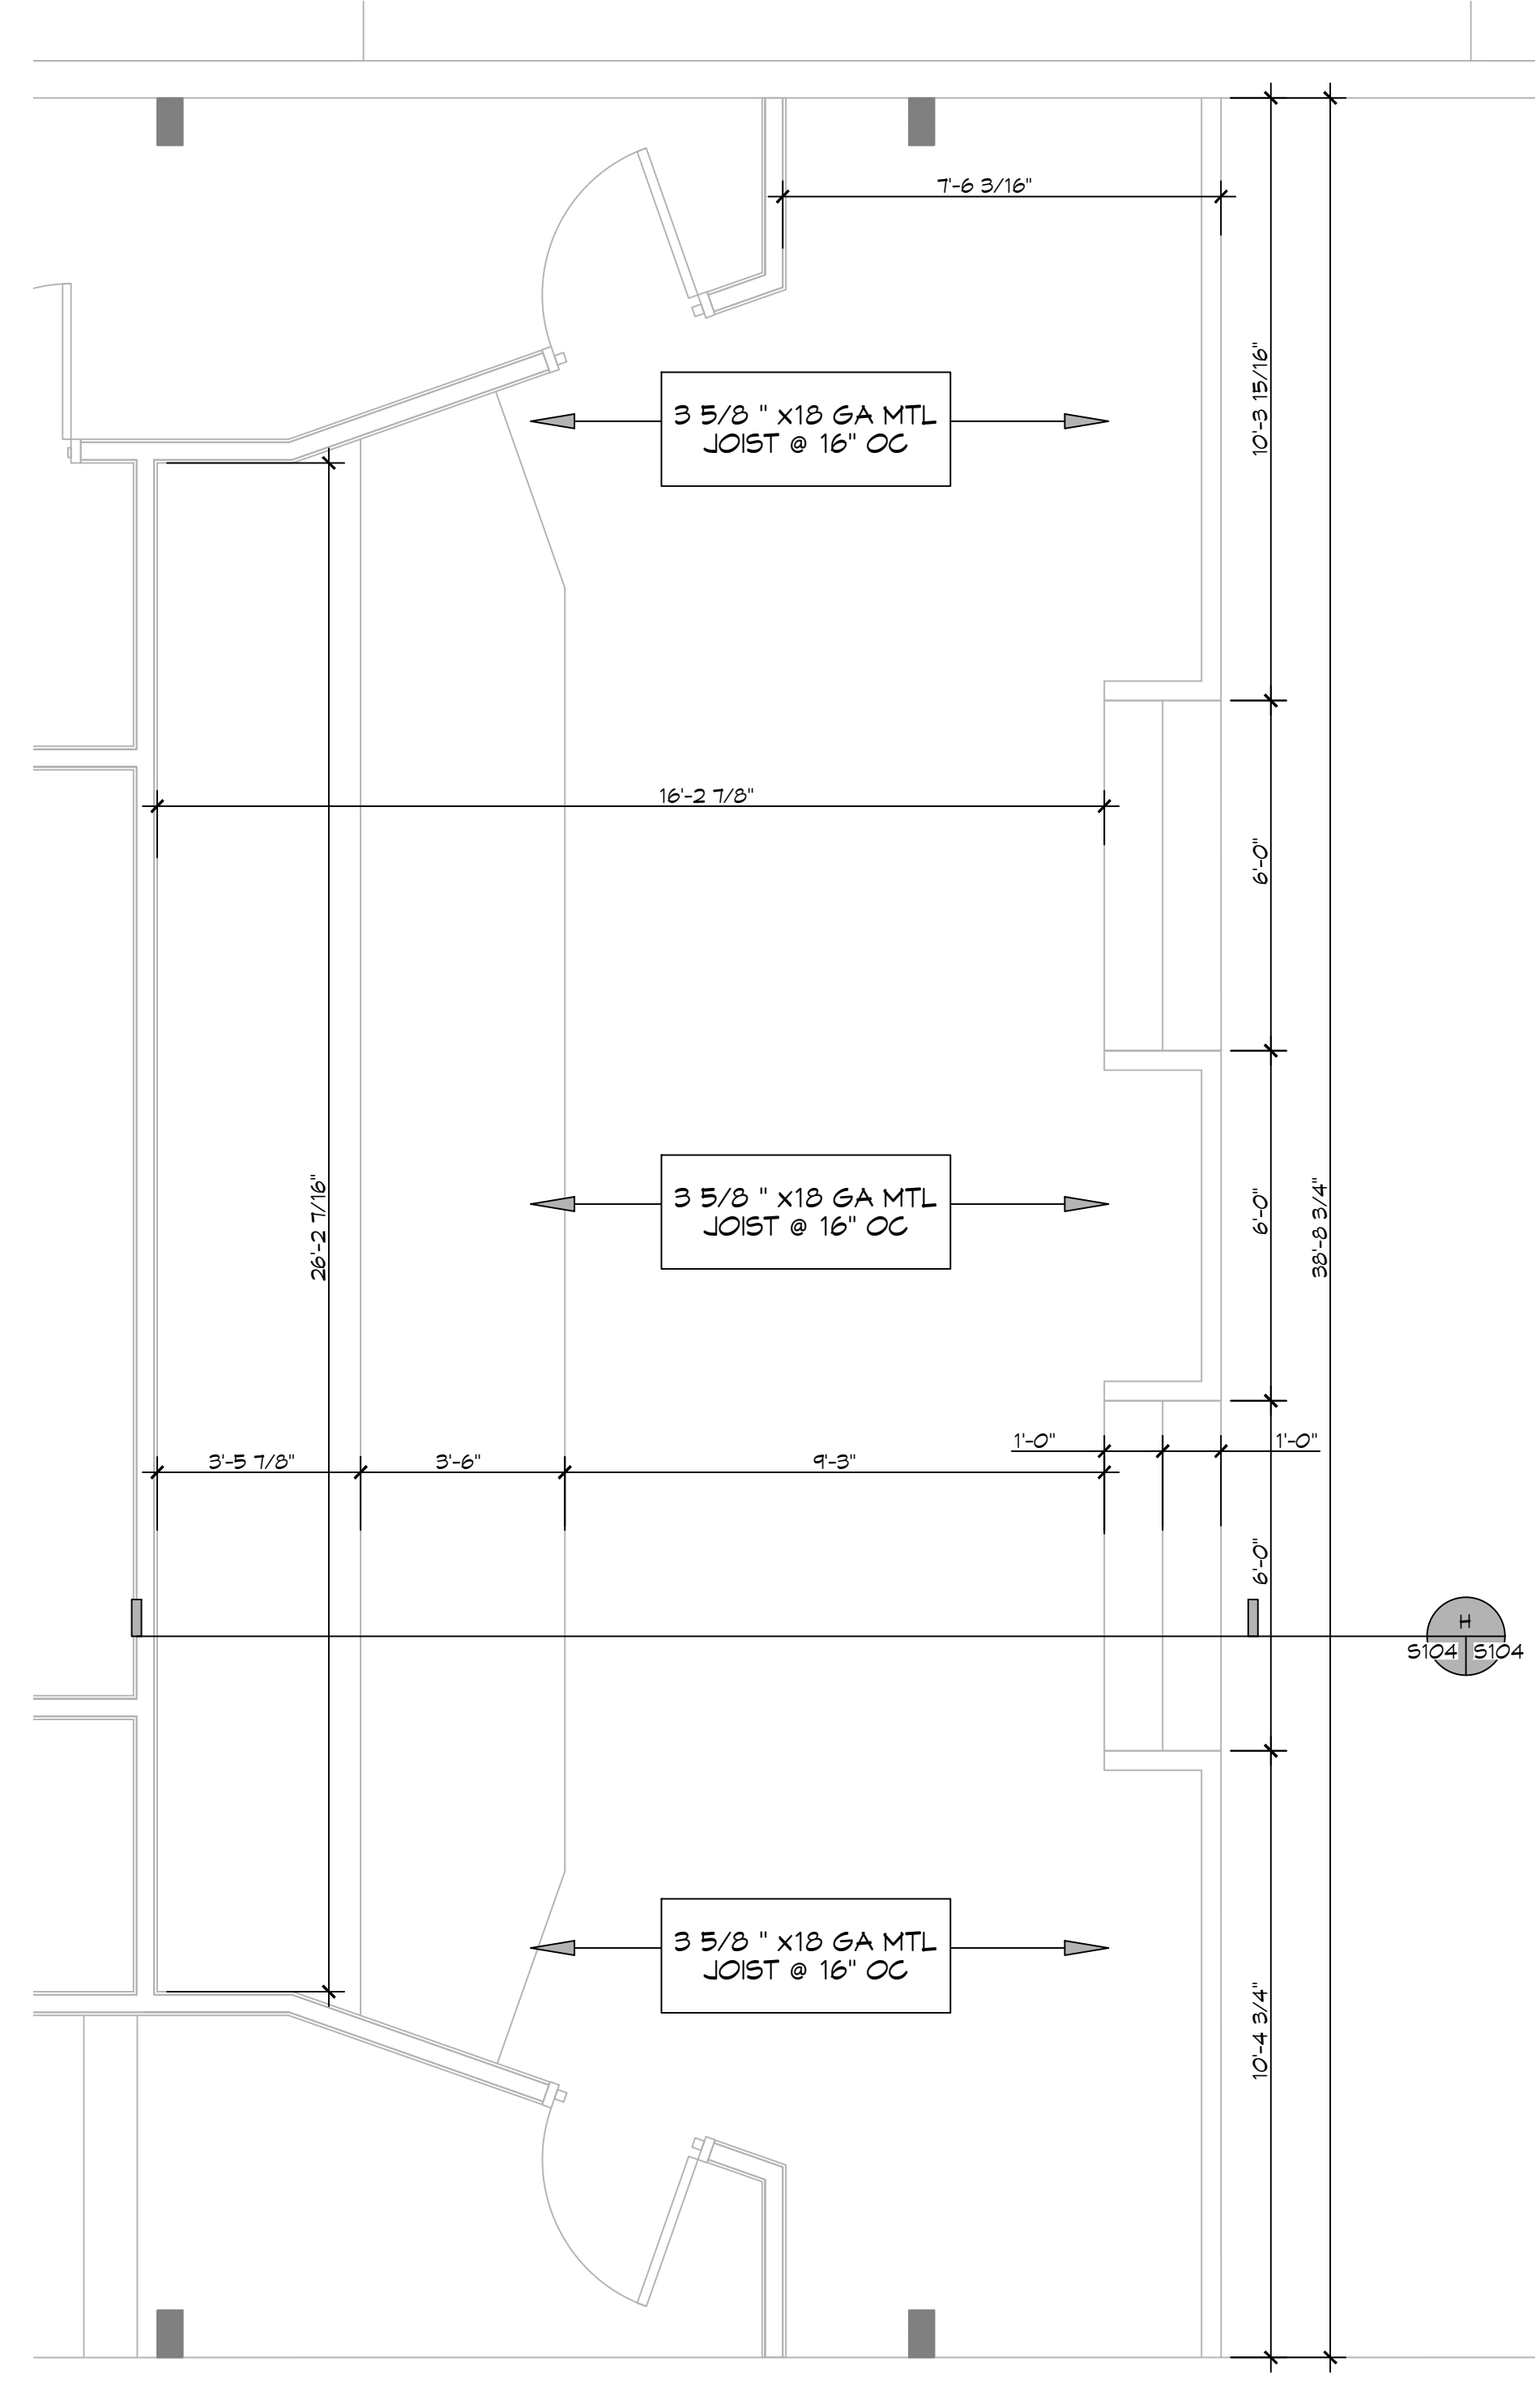

**10 PULPIT FRAMING PLAN**  
 SCALE: 3/8" = 1'-0"

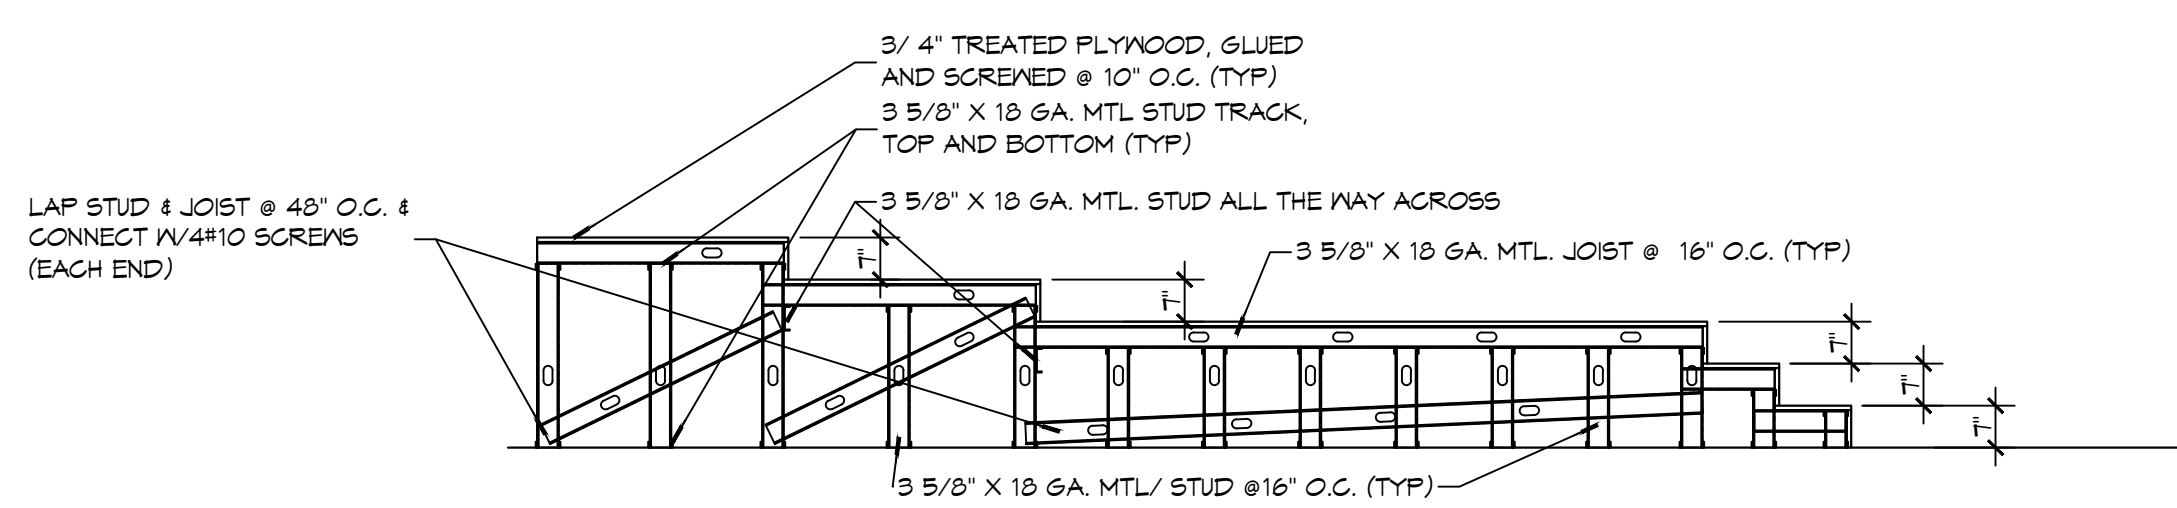

**H SECTION**  
 SCALE: 3/8" = 1'-0"

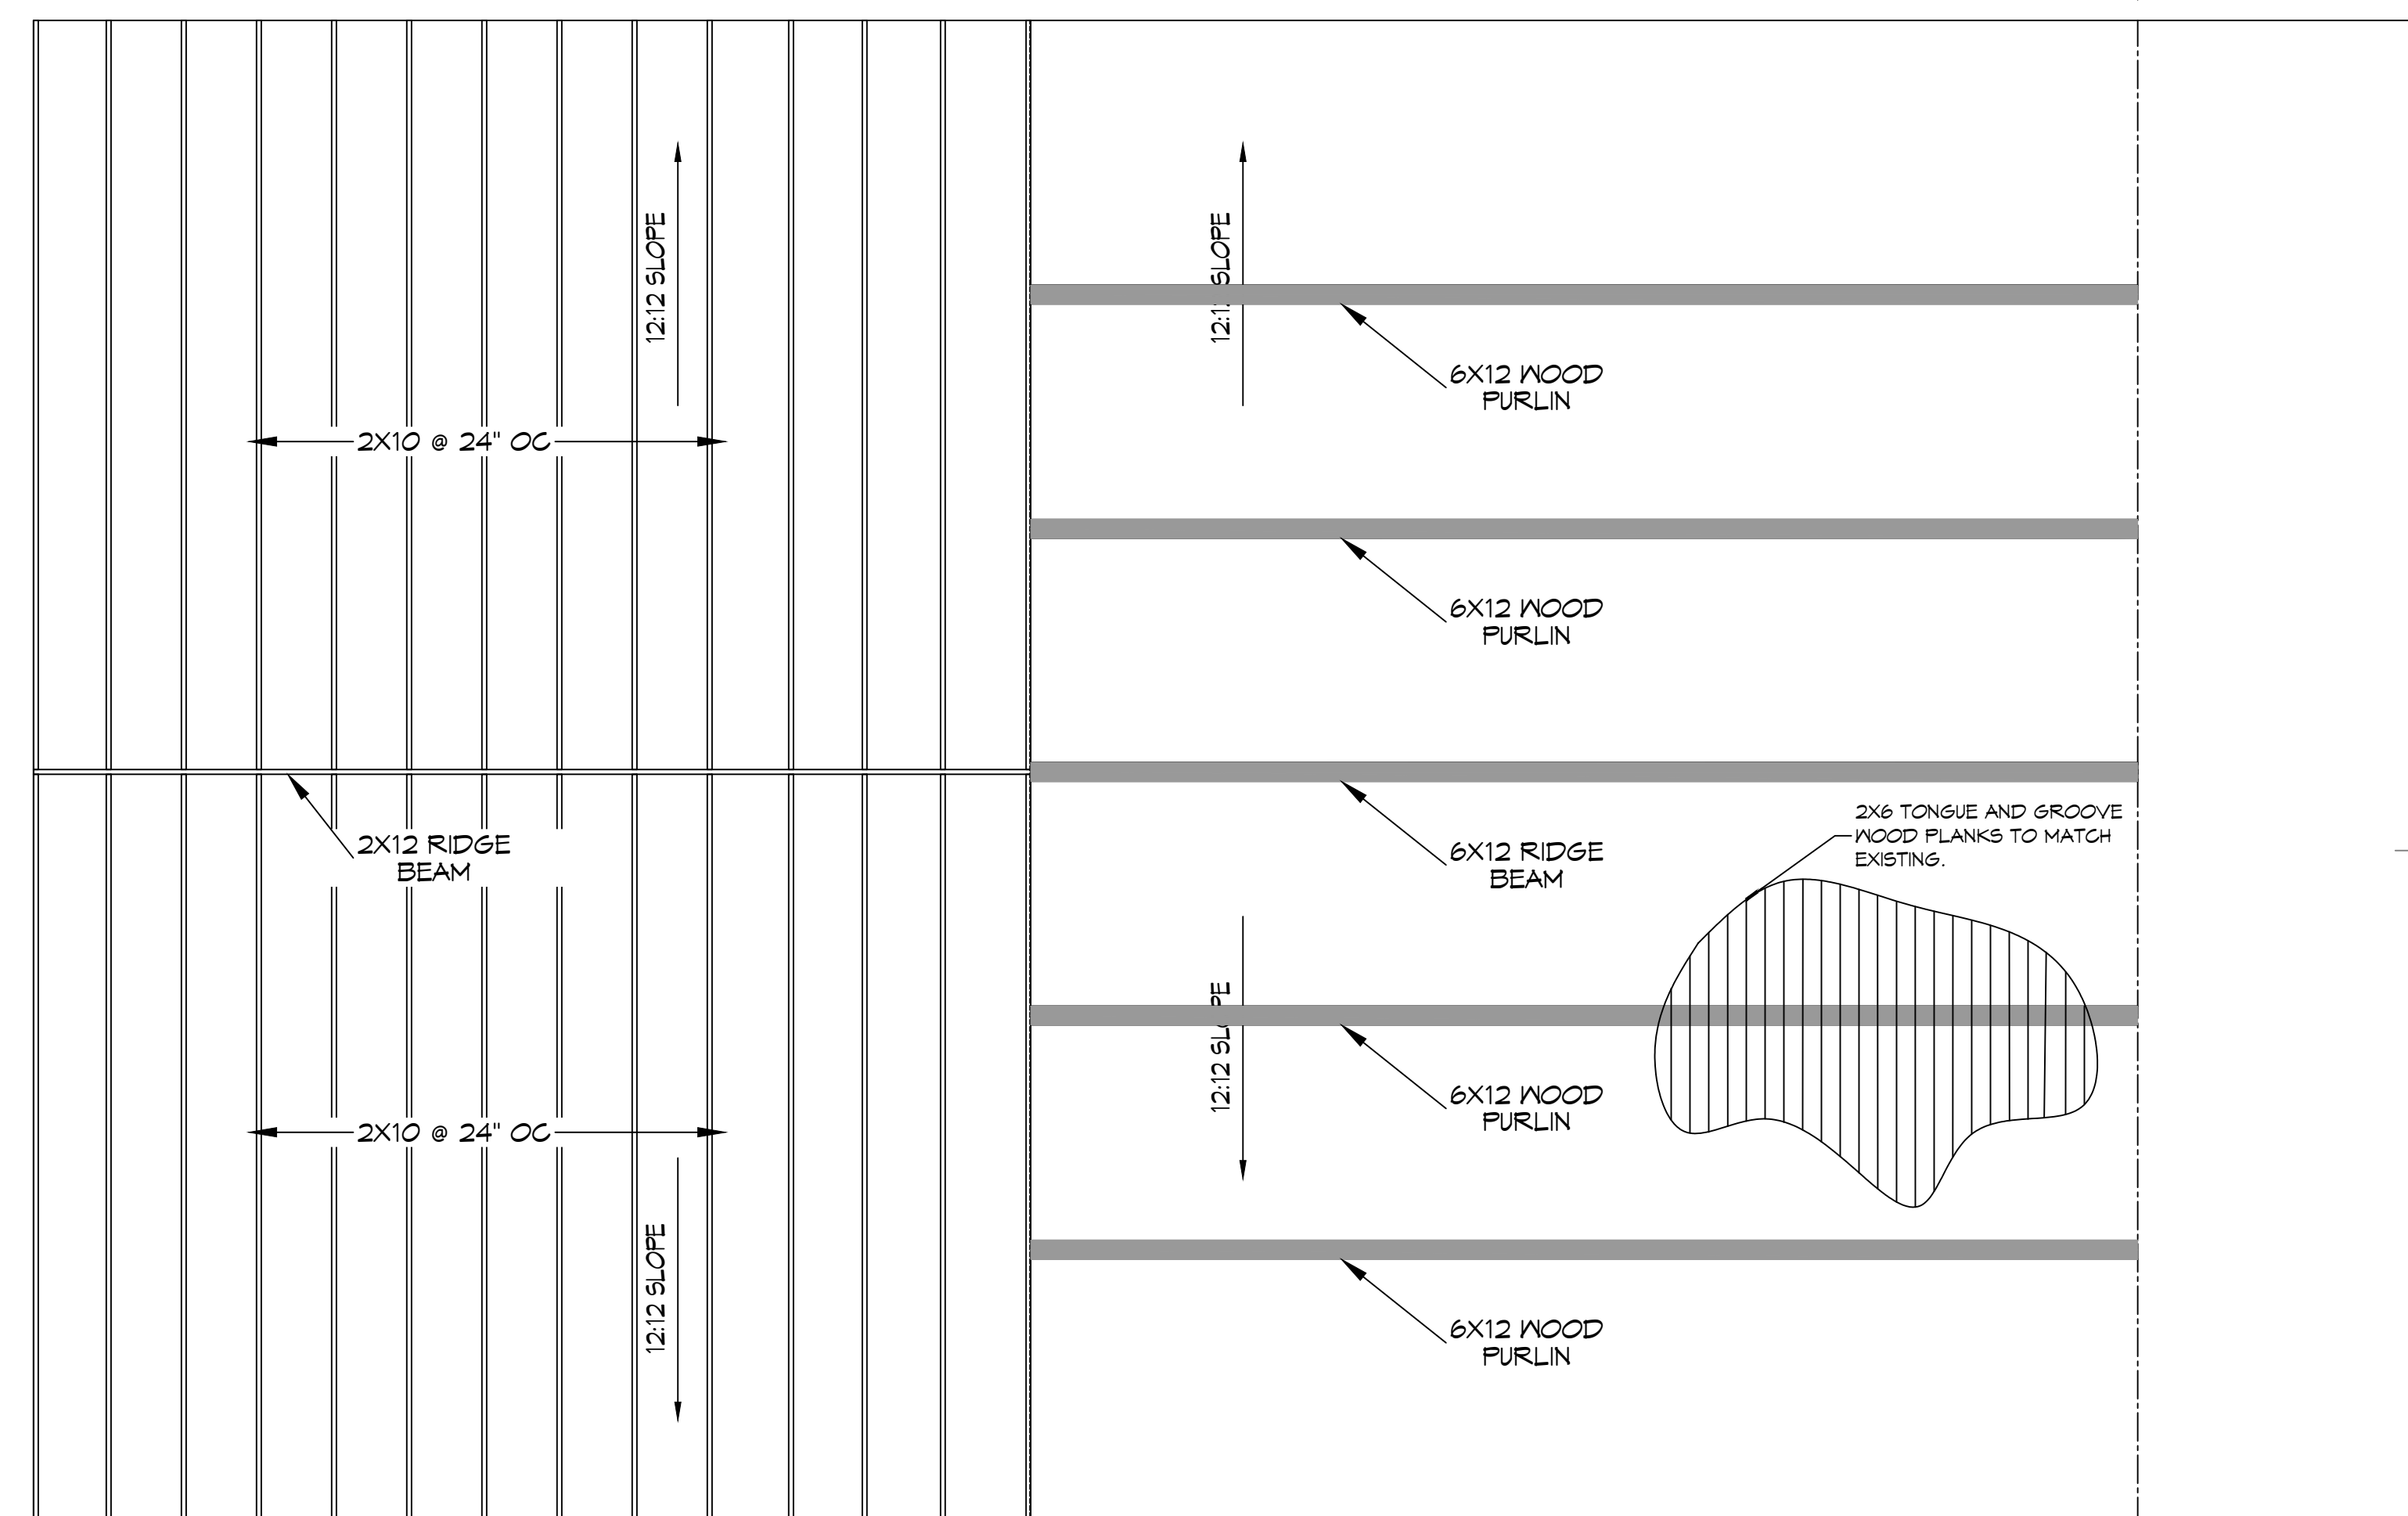

**11 CHURCH ROOF FRAMING PLAN**  
 SCALE: 1/4" = 1'-0"