




6 FLOOR FRAMING PLAN
SCALE: 3/16" = 1'-0"
SECOND FLOOR

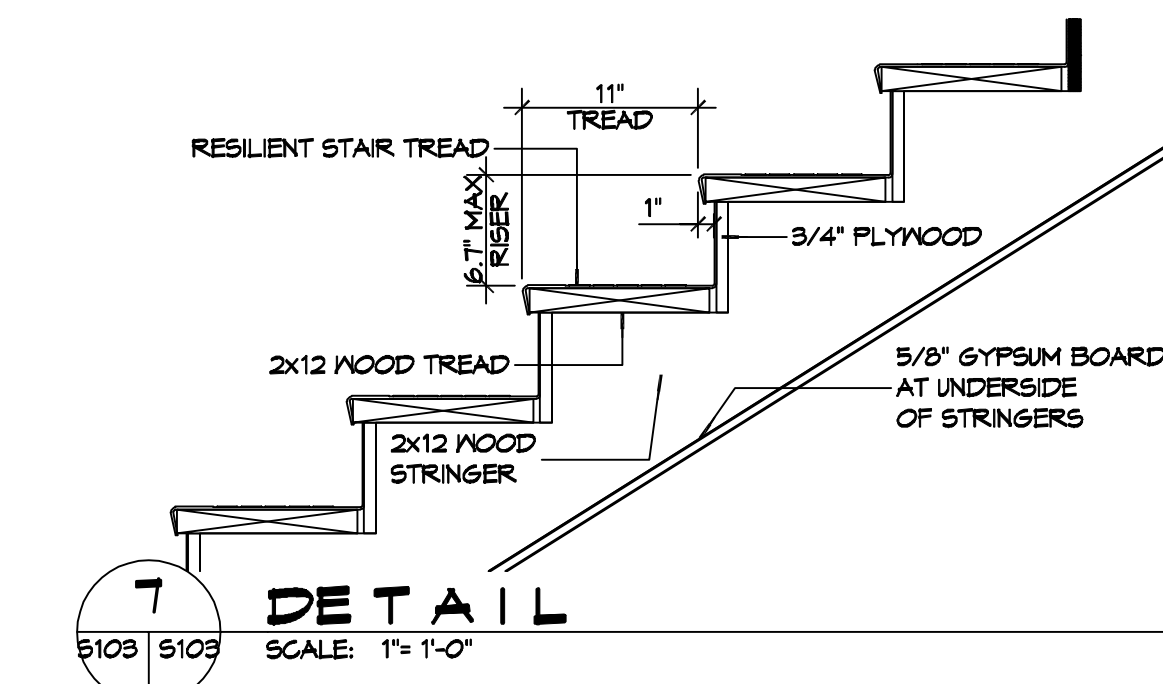


7 DETAIL
SCALE: 1" = 1'-0"

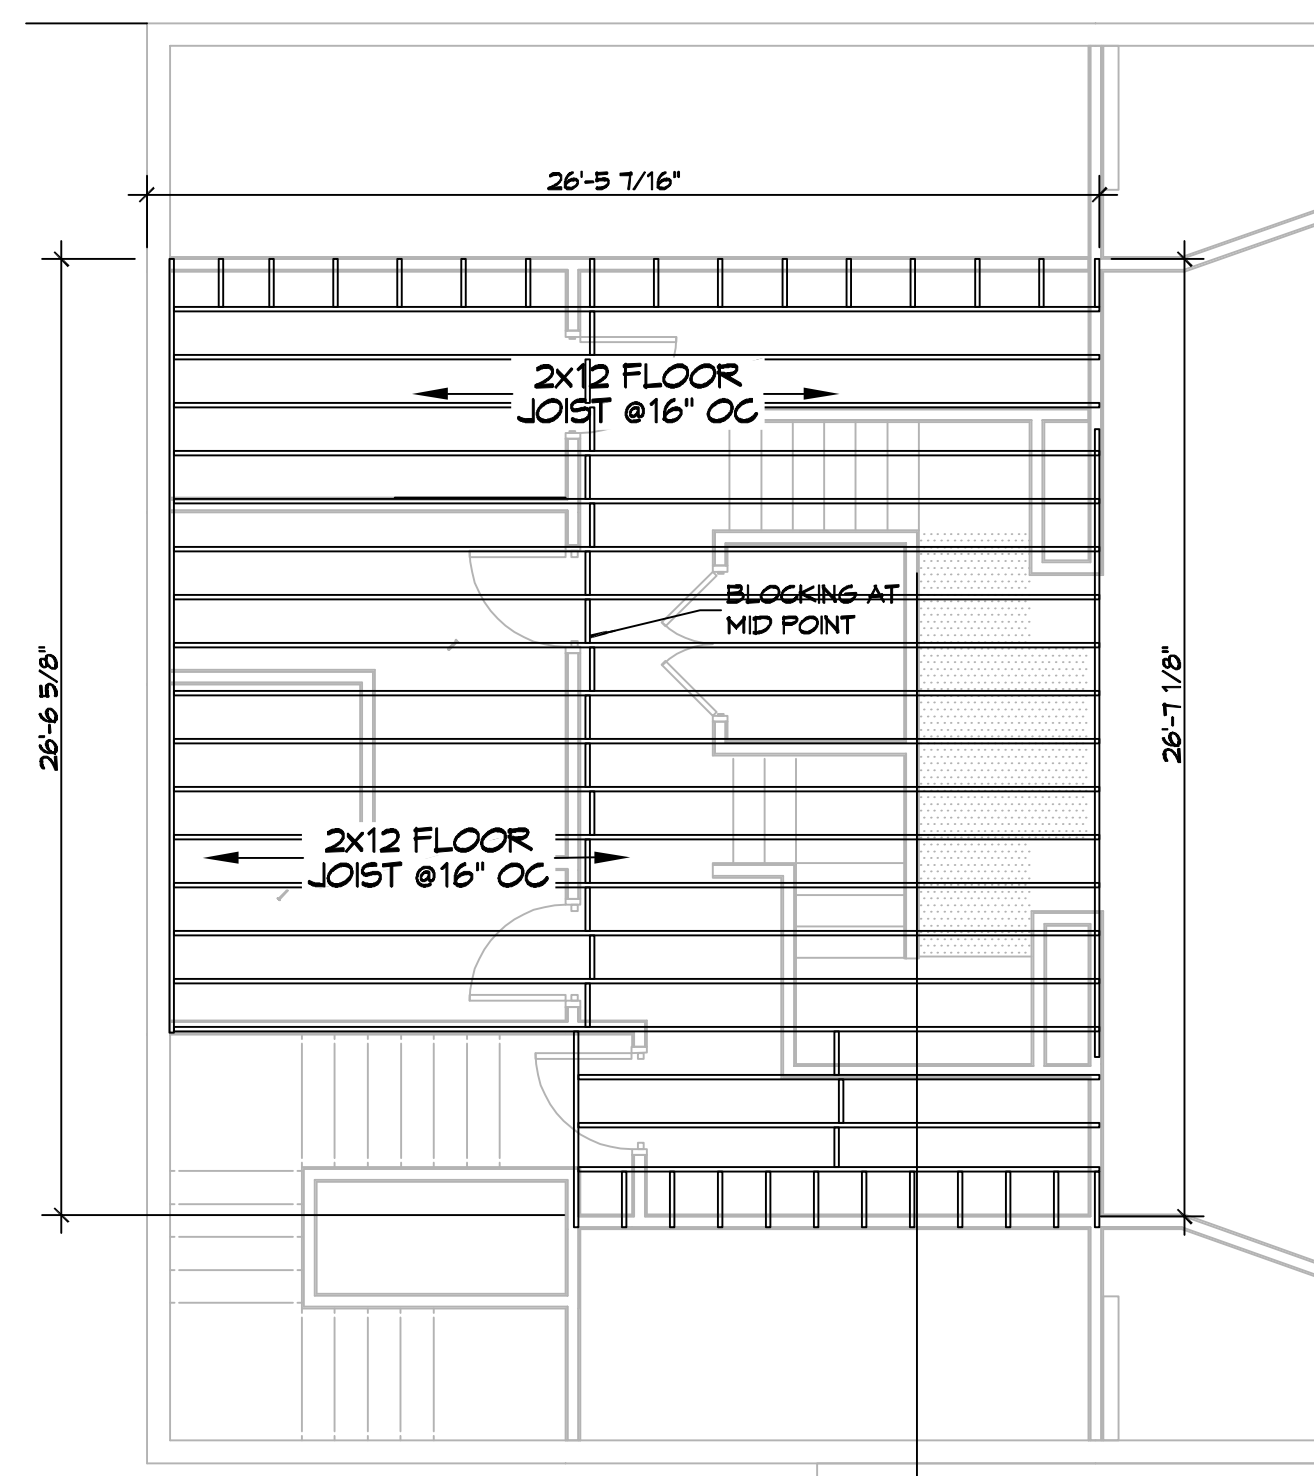


8 FLOOR FRAMING PLAN
SCALE: 3/16" = 1'-0"
ATTIC

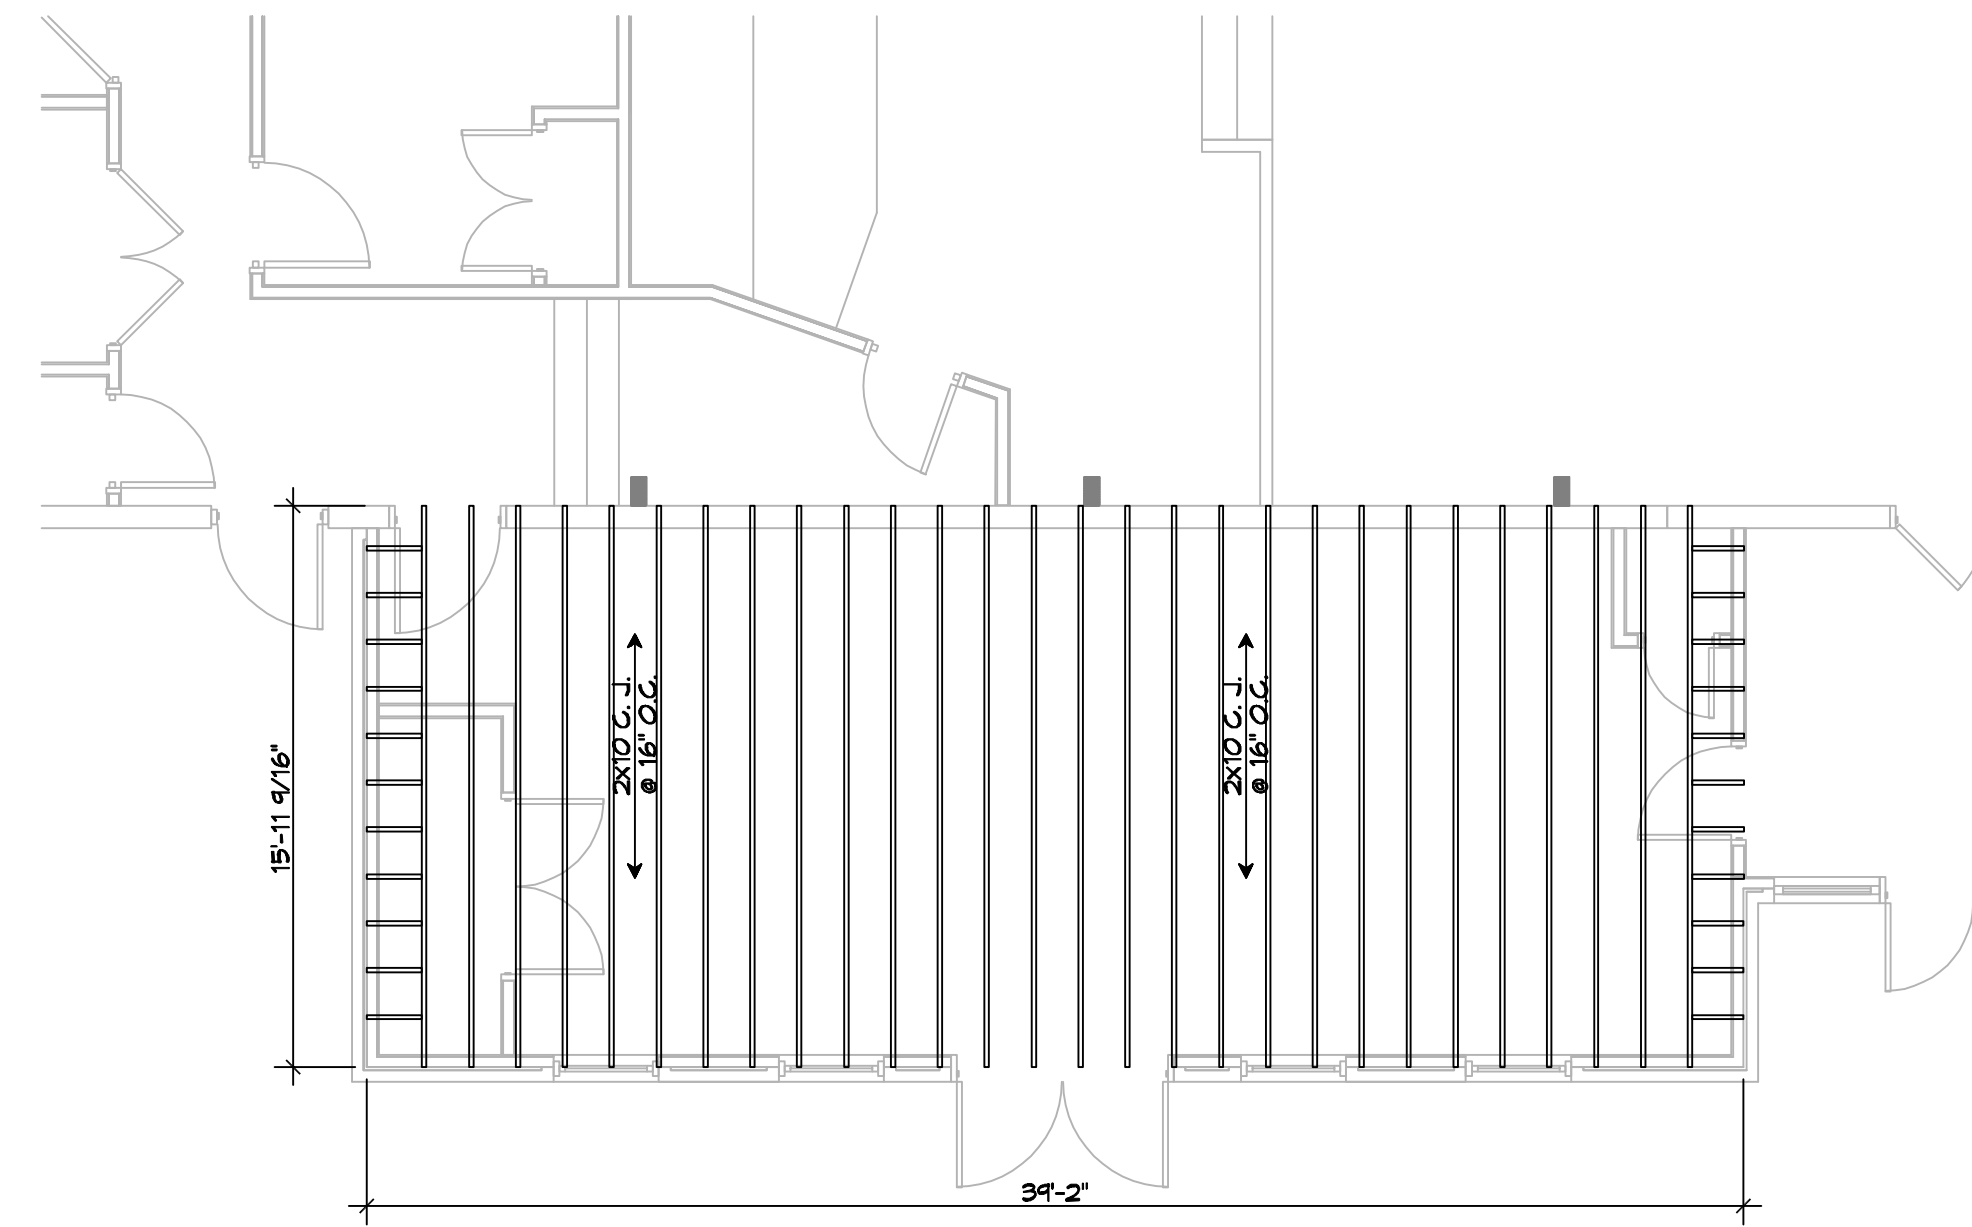

9 CEILING JOIST FRAMING PLAN
SCALE: 3/16" = 1'-0"
MULTI-PURPOSE

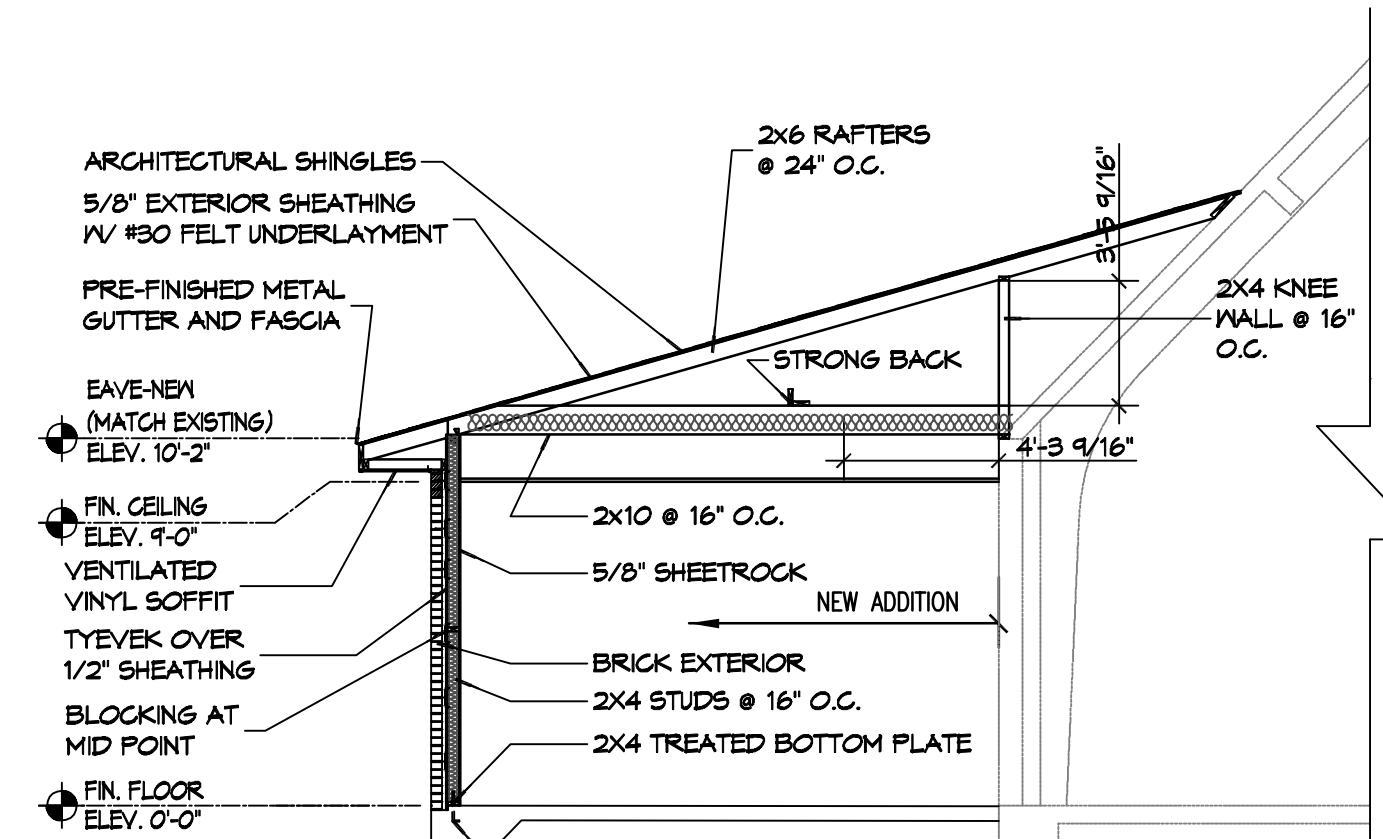

G SECTION
SCALE: 3/16" = 1'-0"

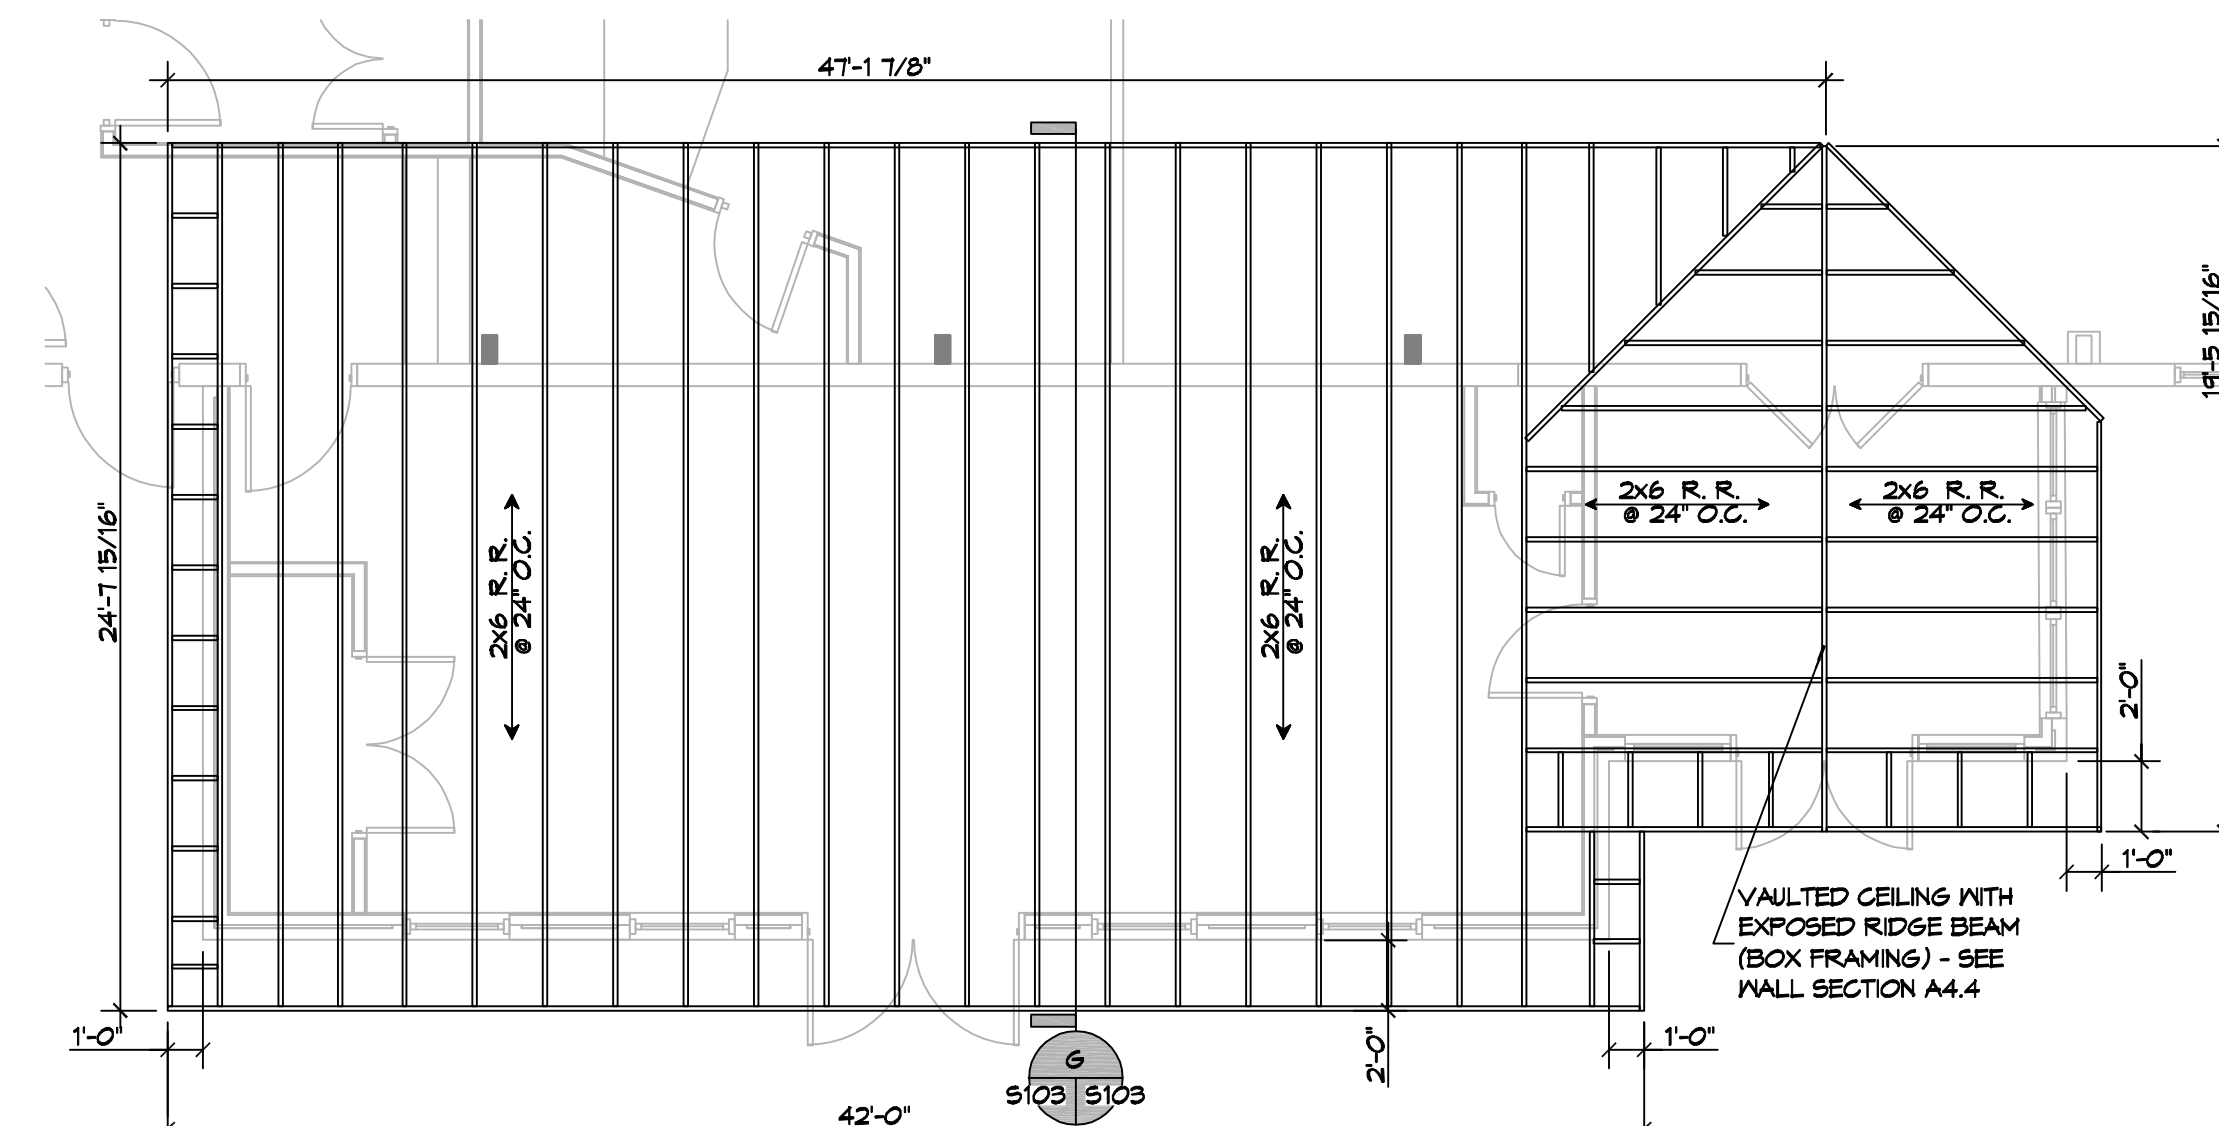

10 ROOF FRAMING PLAN
SCALE: 3/16" = 1'-0"
MULTI-PURPOSE

DAMMON
ENGINEERING, INC.
LOUISIANA & MISSISSIPPI

www.dammonengineering.com
 Chief Engineer: Brian Mitchell, PE
 5103 Sycamore Trail
 Slidell, LA 70458
 PH: 985.646.5832 F: 985.641.5298

REVISIONS	DATE
#	DESCRIPTION

THE SIXTH CHURCH
 THE SIST CHURCH
 T B REEDITION

928 FELICITY STREET
 NEW ORLEANS LA 70130

JOB No: 08-20-2025
 DATE: 2470
 CHECKED BY:

SHEET TITLE:
 BUILDING SECTION

DRAWING NUMBER:
S103

SHEET No: 3 of 15