



THE SIXTH BAPTIST CHURCH RENOVATION AND ADDITION

928 FELICITY STREET, NEW ORLEANS, LA 70130

OWNER
THE SIXTH BAPTIST CHURCH

SCHEMATIC DESIGN 100% SUBMITTAL

HWA PROJECT NO. 22201


NOVEMBER 16, 2022

ARCHITECT
HEWITT - WASHINGTON AND ASSOCIATES, ARCHITECTS - PLANNERS
(A PROFESSIONAL CORPORATION)



H E W I T T
W A S H I N G T O N
&
A S S O C I A T E S
ARCHITECTS PLANNERS
(A PROFESSIONAL CORPORATION)
6100 ELYSIAN FIELDS AVE. SUITE 100
NEW ORLEANS, LOUISIANA
7 0 1 2 2

**THE SIXTH BAPTIST CHURCH
RENOVATION AND ADDITION**
928 FELICITY STREET
NEW ORLEANS, LOUISIANA 70130

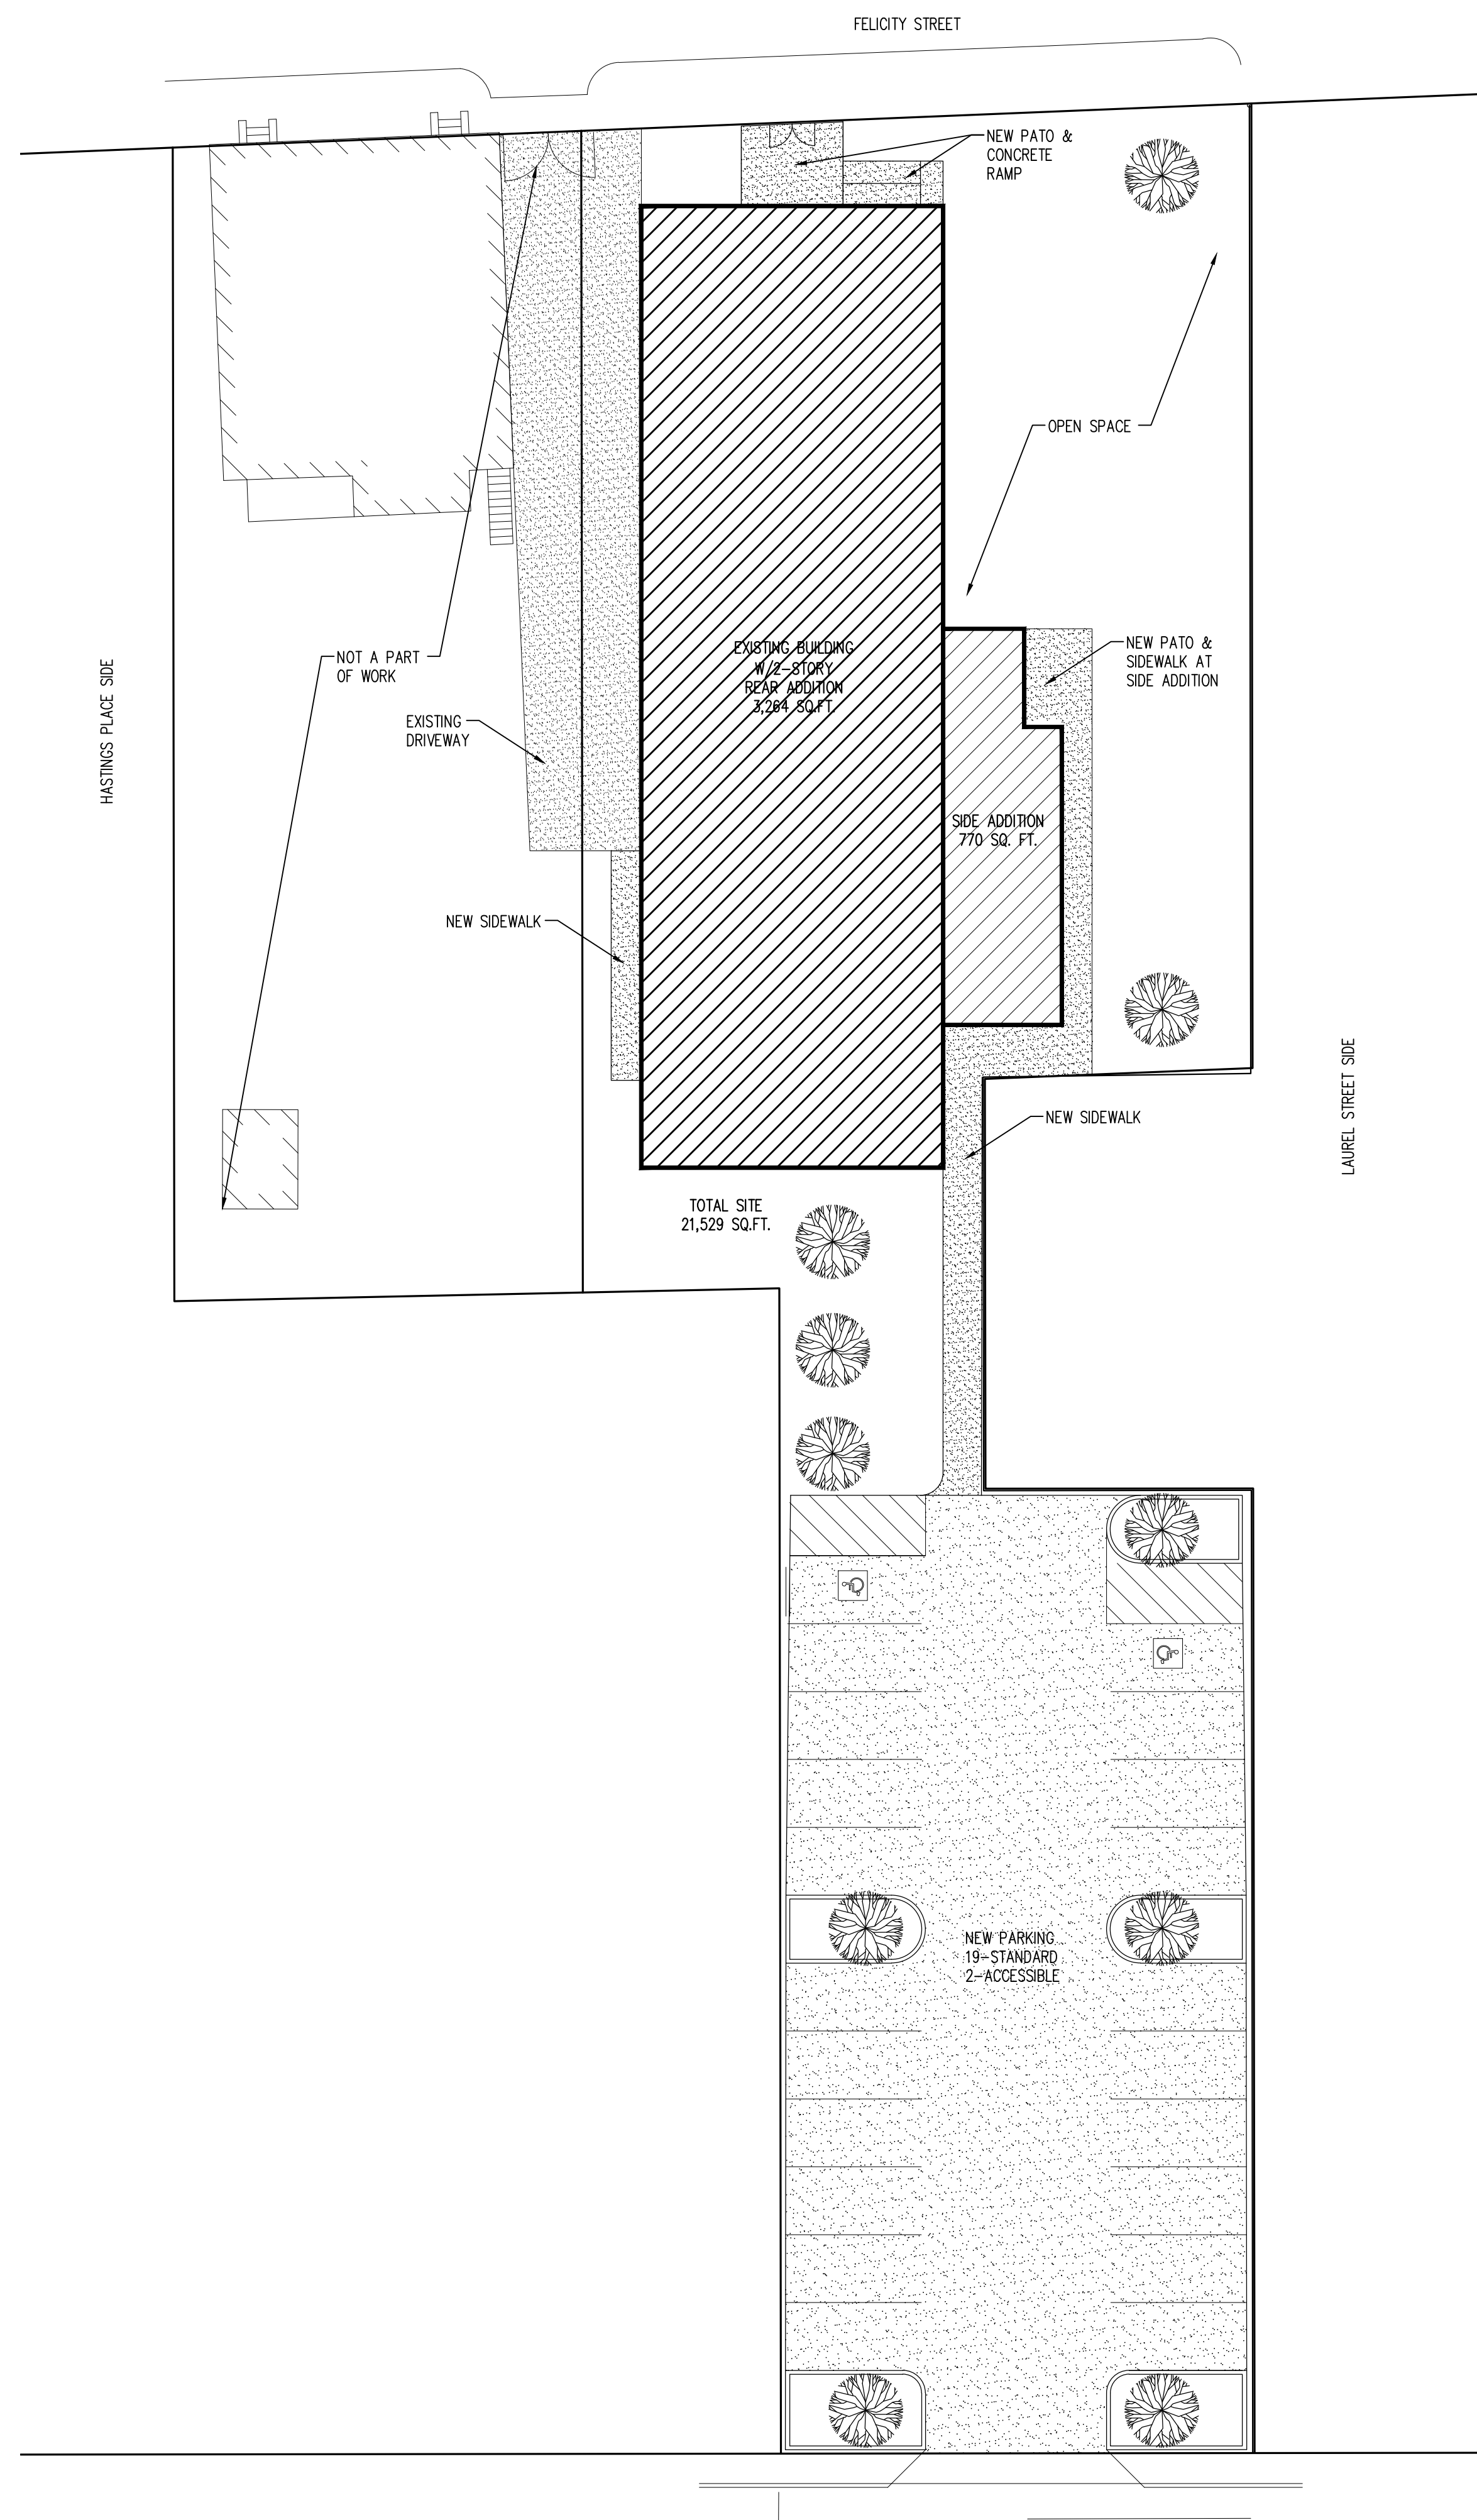


ISSUE	
DATE	FOR
10/21/2022	REDESIGN - SCHEMATIC
11/16/2022	SCHEMATIC - 100%

PROJECT NO: 22201
DATE:
BY: KL
CHECKED: JW

PROGRESS PRINT
NOT FOR CONSTRUCTION

FULL RELEASE
THIS DRAWING IS FULLY RELEASED BY THE ARCHITECT FOR CONSTRUCTION OF THIS PROJECT ONLY

NOT TO BE COPIED OR REPRODUCED WITHOUT EXPRESSED WRITTEN CONSENT OF HEWITT-WASHINGTON & ASSOCIATES

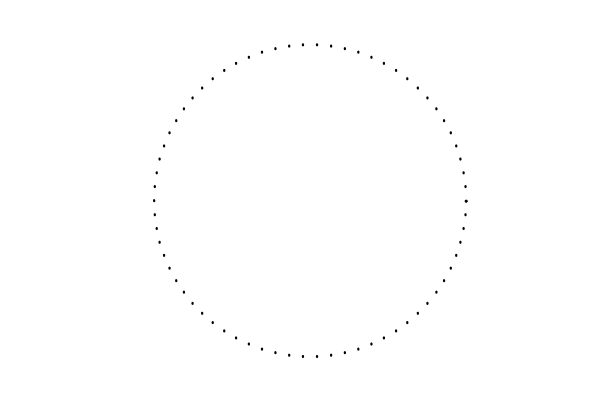

SHEET TITLE


SITE PLAN

SHEET NO.

A1.1

SHEET OF

**THE SIXTH BAPTIST CHURCH
RENOVATION AND ADDITION**
928 FELICITY STREET
NEW ORLEANS, LOUISIANA 70130

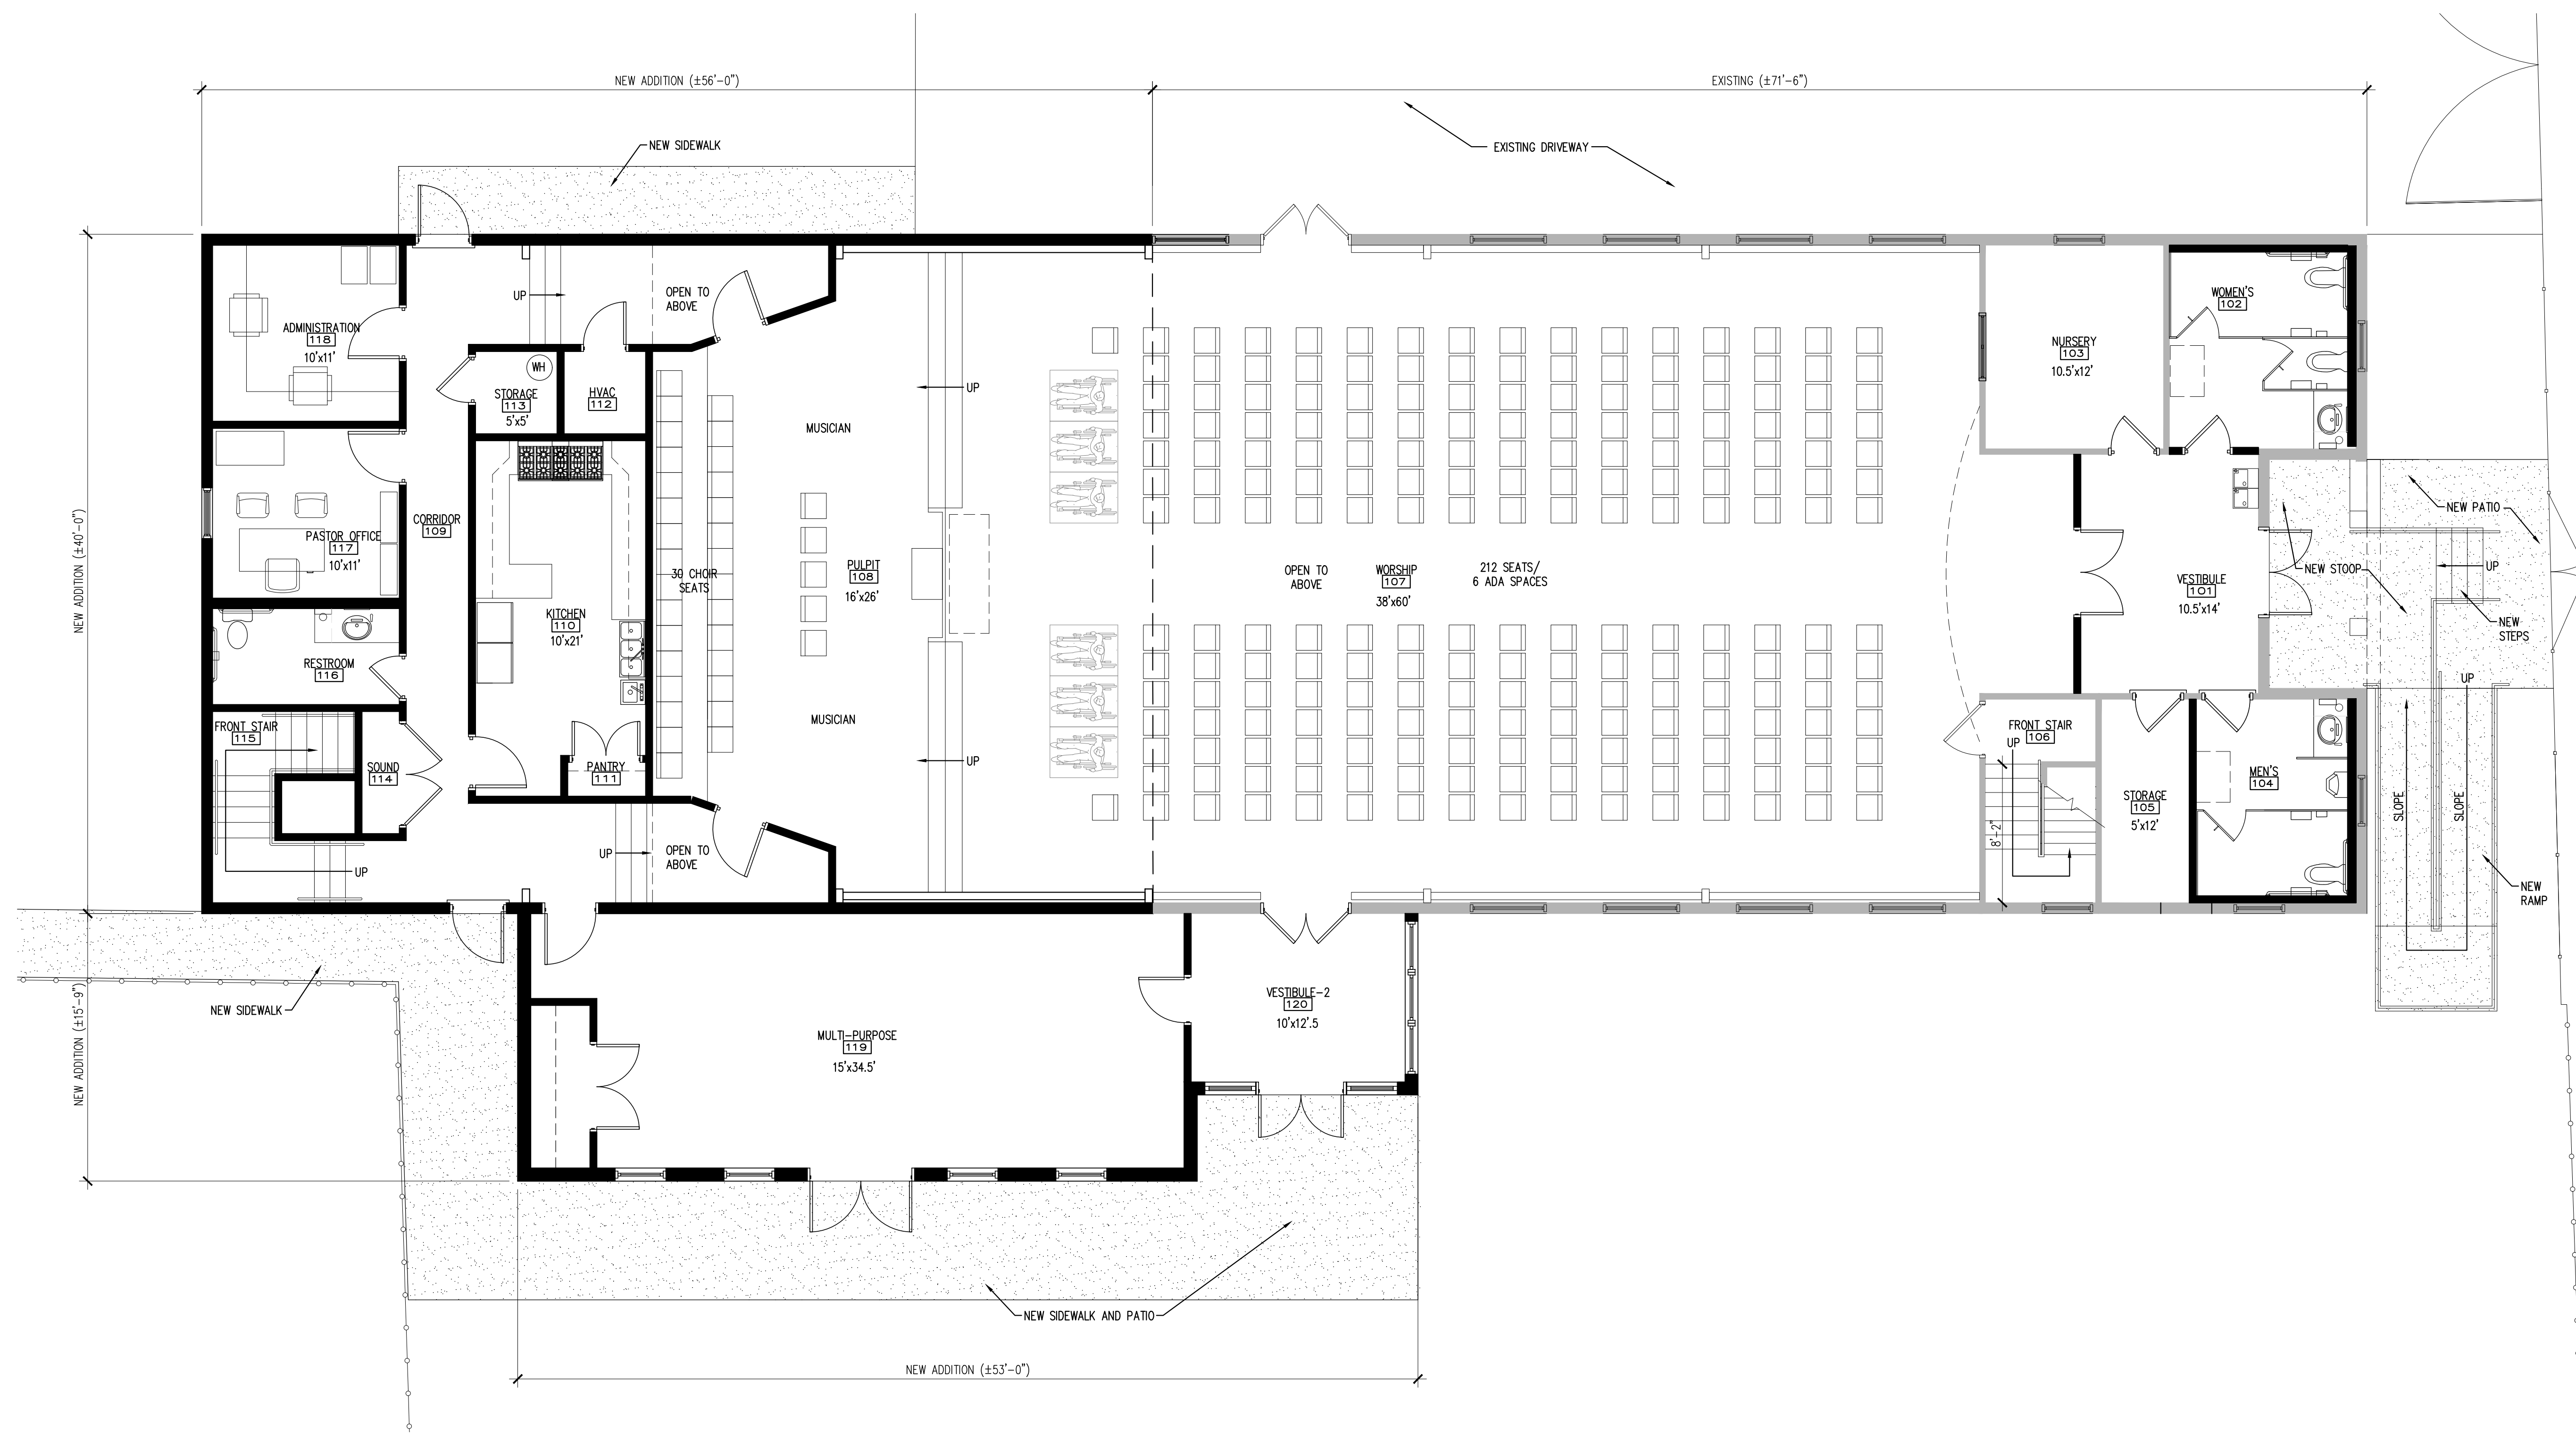


ISSUE	
DATE	FOR
10/21/2022	REDESIGN-SCHMATIC
11/16/2022	SCHMATIC-100%

PROJECT NO: 22201
DATE:
BY: KL
CHECKED: JW


PROGRESS PRINT
NOT FOR CONSTRUCTION

FULL RELEASE
THIS DRAWING IS FULLY RELEASED BY THE ARCHITECT FOR CONSTRUCTION OF THIS PROJECT ONLY

NOT TO BE COPIED OR REPRODUCED WITHOUT EXPRESSED WRITTEN CONSENT OF HEWITT-WASHINGTON & ASSOCIATES

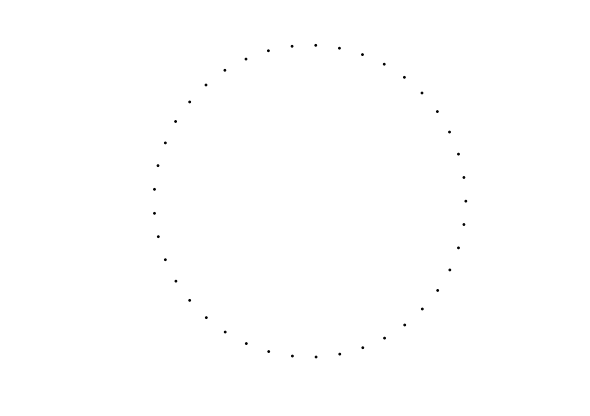


FIRST FLOOR MODIFIED PLAN
A2.1A | 3/16" = 1'-0" | MODIFIED BUILDING AREA = 3,009 SF

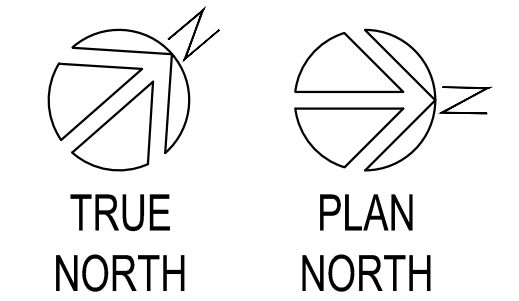


SHEET TITLE
MODIFIED FLOOR PLAN
SHEET NO.

A2.1
SHEET OF

**SIXTH BAPTIST CHURCH
RENOVATION AND ADDITION**
928 FELICITY STREET
NEW ORLEANS, LOUISIANA 70130

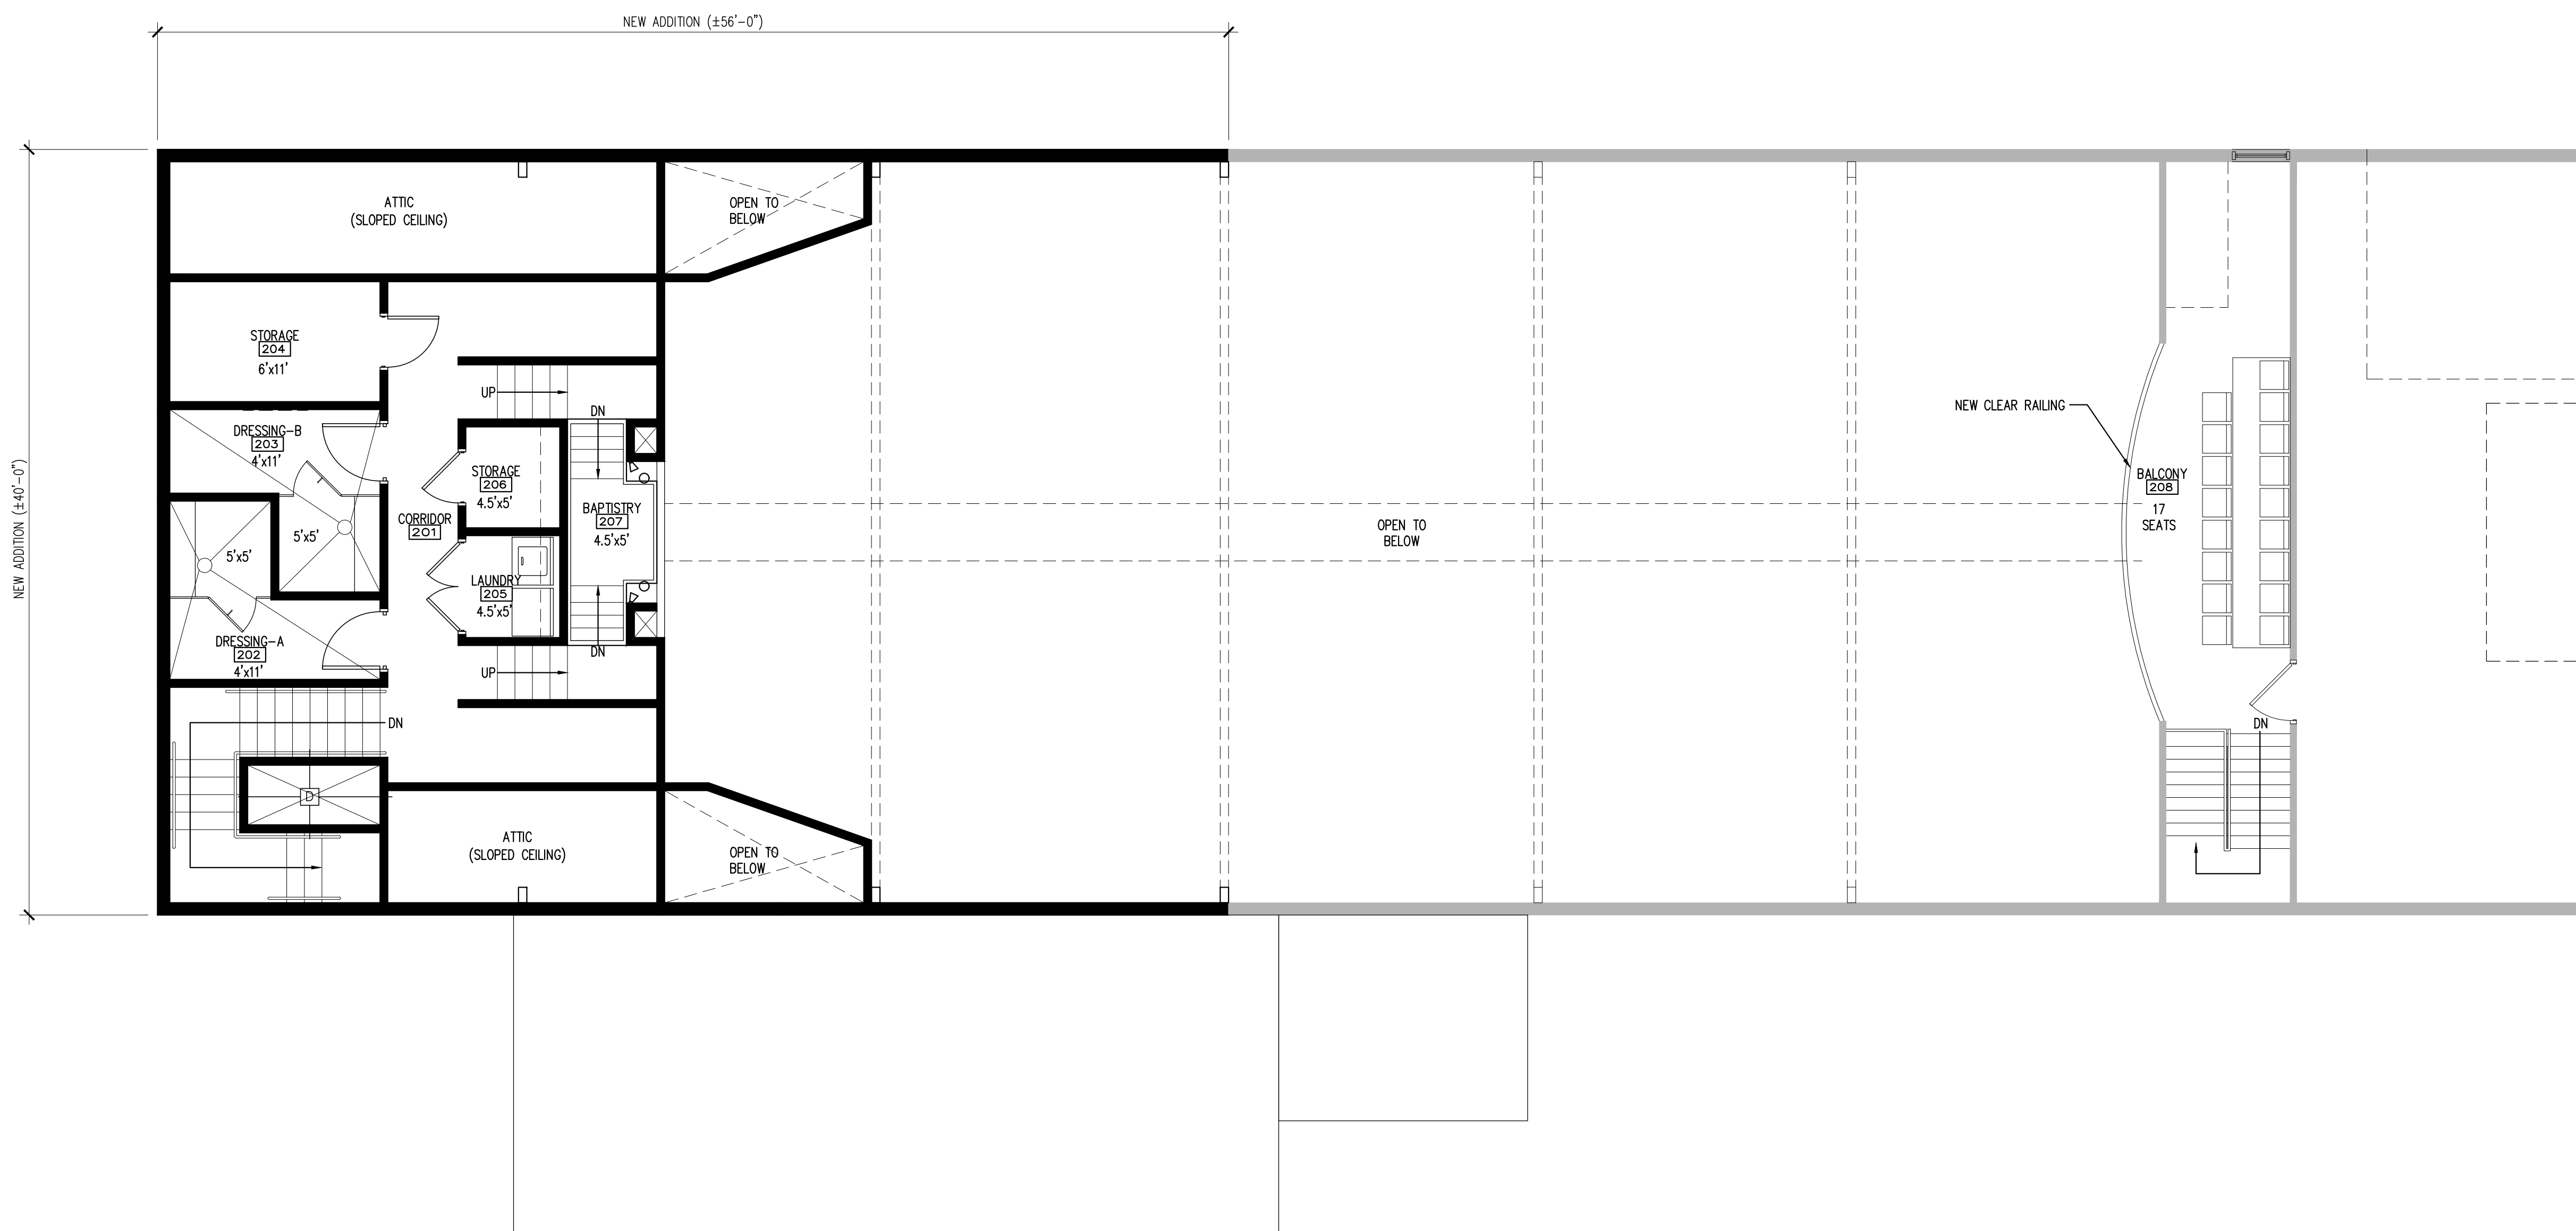

SECOND FLOOR MODIFIED PLAN
3/16" = 1'-0" MODIFIED BUILDING AREA = 5,694 SF

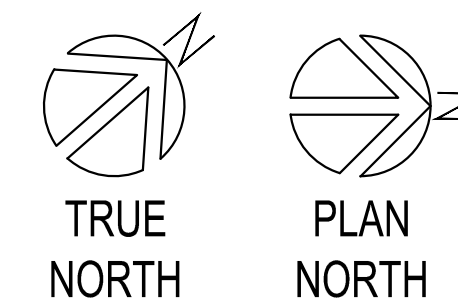


ISSUE	
DATE	FOR
10/21/2022	REDESIGN-SCHMATIC
11/15/2022	SCHEMATIC-100%

PROJECT NO: 22201
DATE: KL
BY: JW
CHECKED: JW

PROGRESS PRINT
NOT FOR CONSTRUCTION

FULL RELEASE
THIS DRAWING IS FULLY RELEASED BY THE ARCHITECT
FOR CONSTRUCTION OF THIS PROJECT ONLY

NOT TO BE COPIED OR REPRODUCED WITHOUT
EXPRESSED WRITTEN CONSENT OF
HEWITT-WASHINGTON & ASSOCIATES

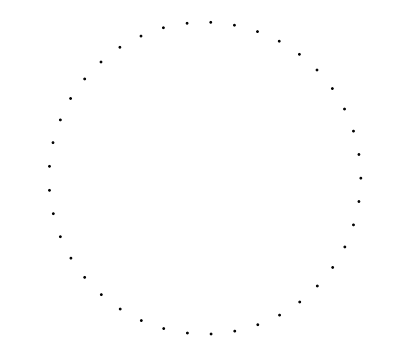

SHEET TITLE
**MODIFIED
FLOOR PLAN**
SHEET NO.


A2.2

SHEET OF

**THE SIXTH BAPTIST CHURCH
RENOVATION AND ADDITION**
928 FELICITY STREET
NEW ORLEANS, LOUISIANA 70130



1 NORTH ELEVATION
A3.1 | 3/16" = 1'-0"

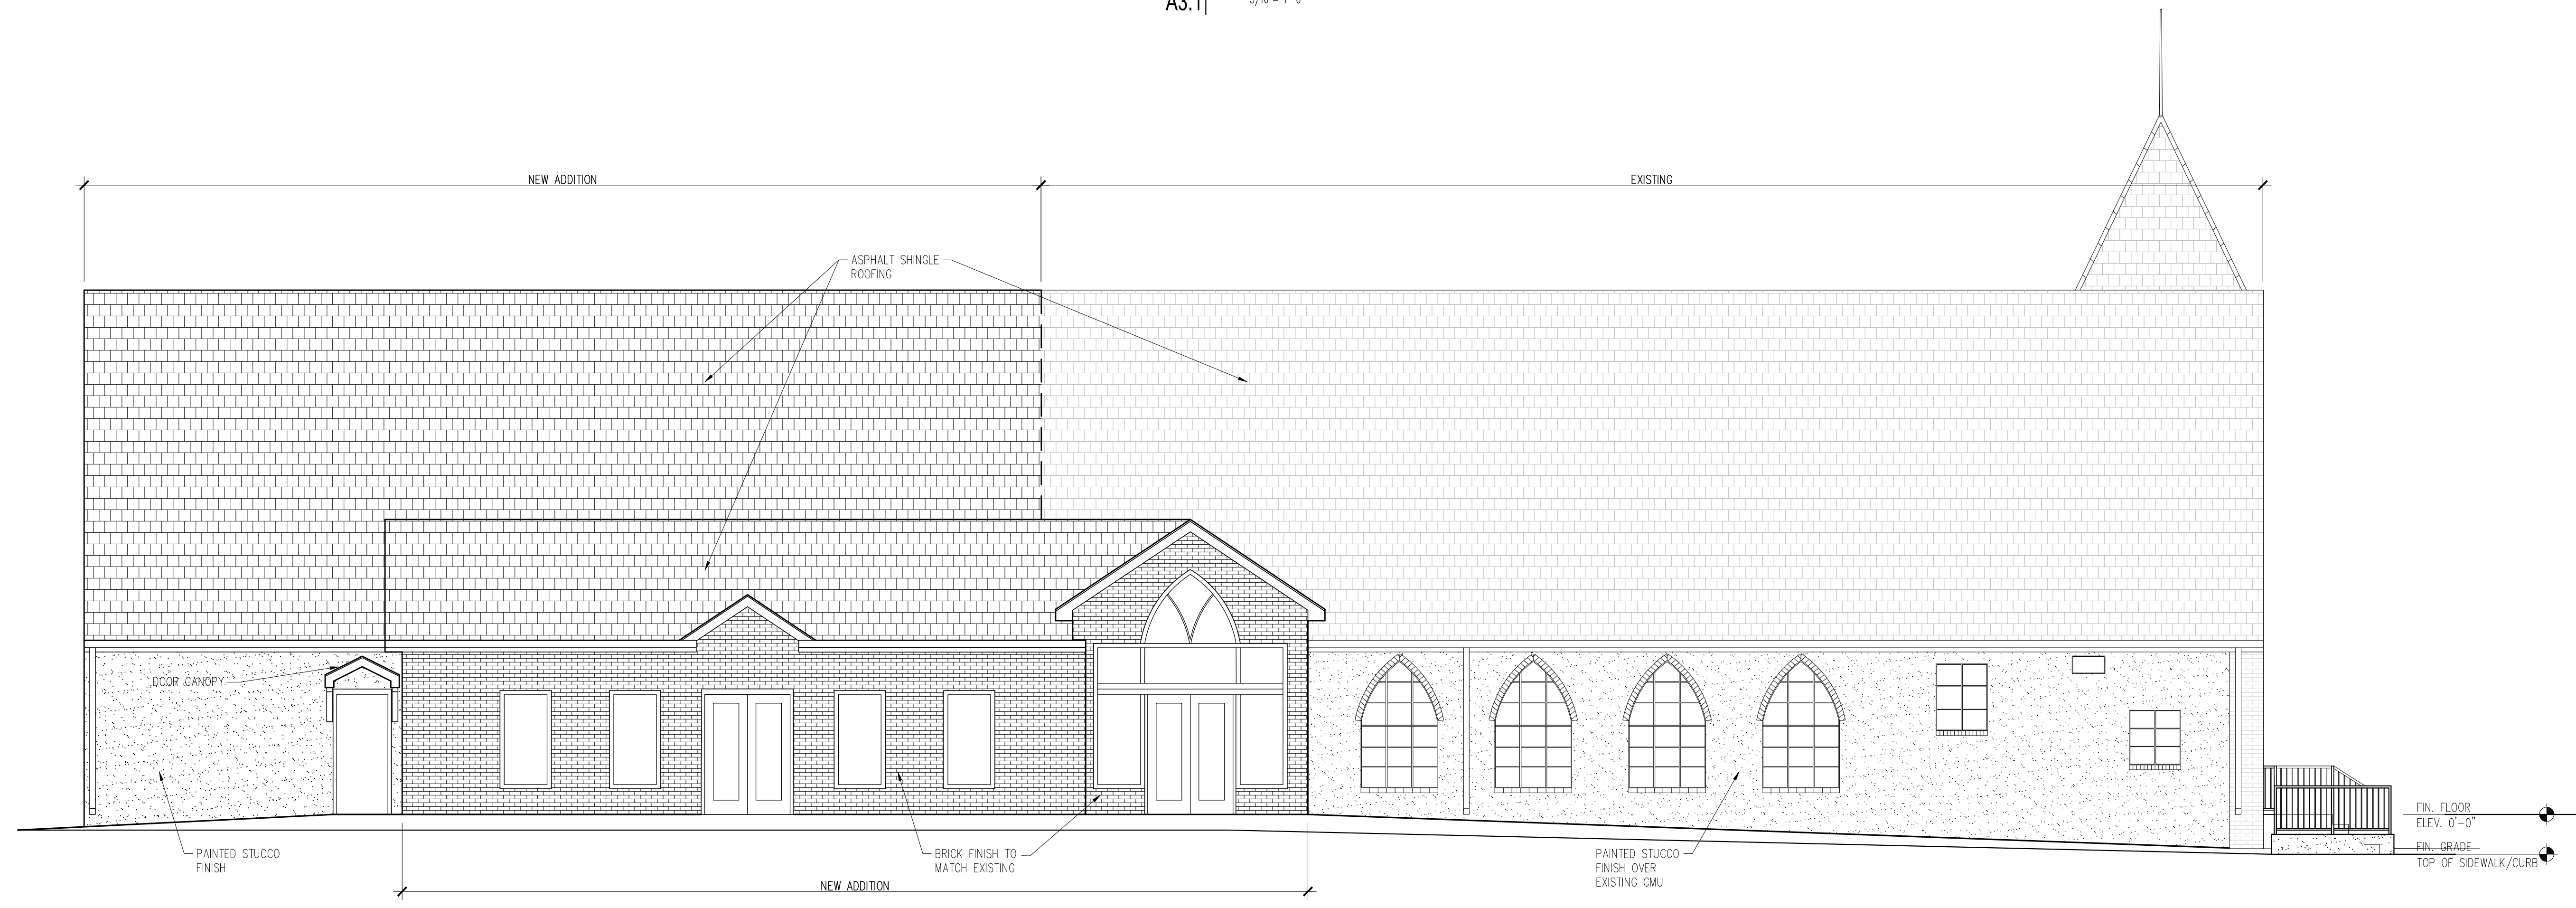

2 EAST ELEVATION
A3.1 | 3/16" = 1'-0"


ISSUE	
DATE	FOR
10/21/2022	REDESIGN-SCHMATIC
11/16/2022	SCHEMATIC-100%

PROJECT NO: 22201
DATE:
BY: KL
CHECKED: JW

PROGRESS PRINT
NOT FOR CONSTRUCTION

FULL RELEASE
THIS DRAWING IS FULLY RELEASED BY THE ARCHITECT FOR CONSTRUCTION OF THIS PROJECT ONLY


NOT TO BE COPIED OR REPRODUCED WITHOUT EXPRESSED WRITTEN CONSENT OF HEWITT-WASHINGTON & ASSOCIATES

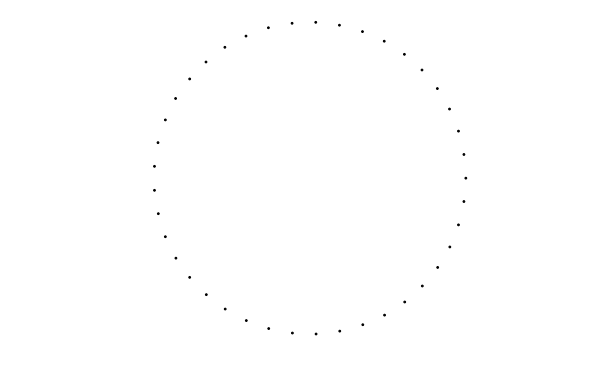


SHEET TITLE
**MODIFIED
EXTERIOR ELEVATIONS**
SHEET NO.

A3.1
SHEET OF

**THE SIXTH BAPTIST CHURCH
RENOVATION AND ADDITION**
928 FELICITY STREET
NEW ORLEANS, LOUISIANA 70130

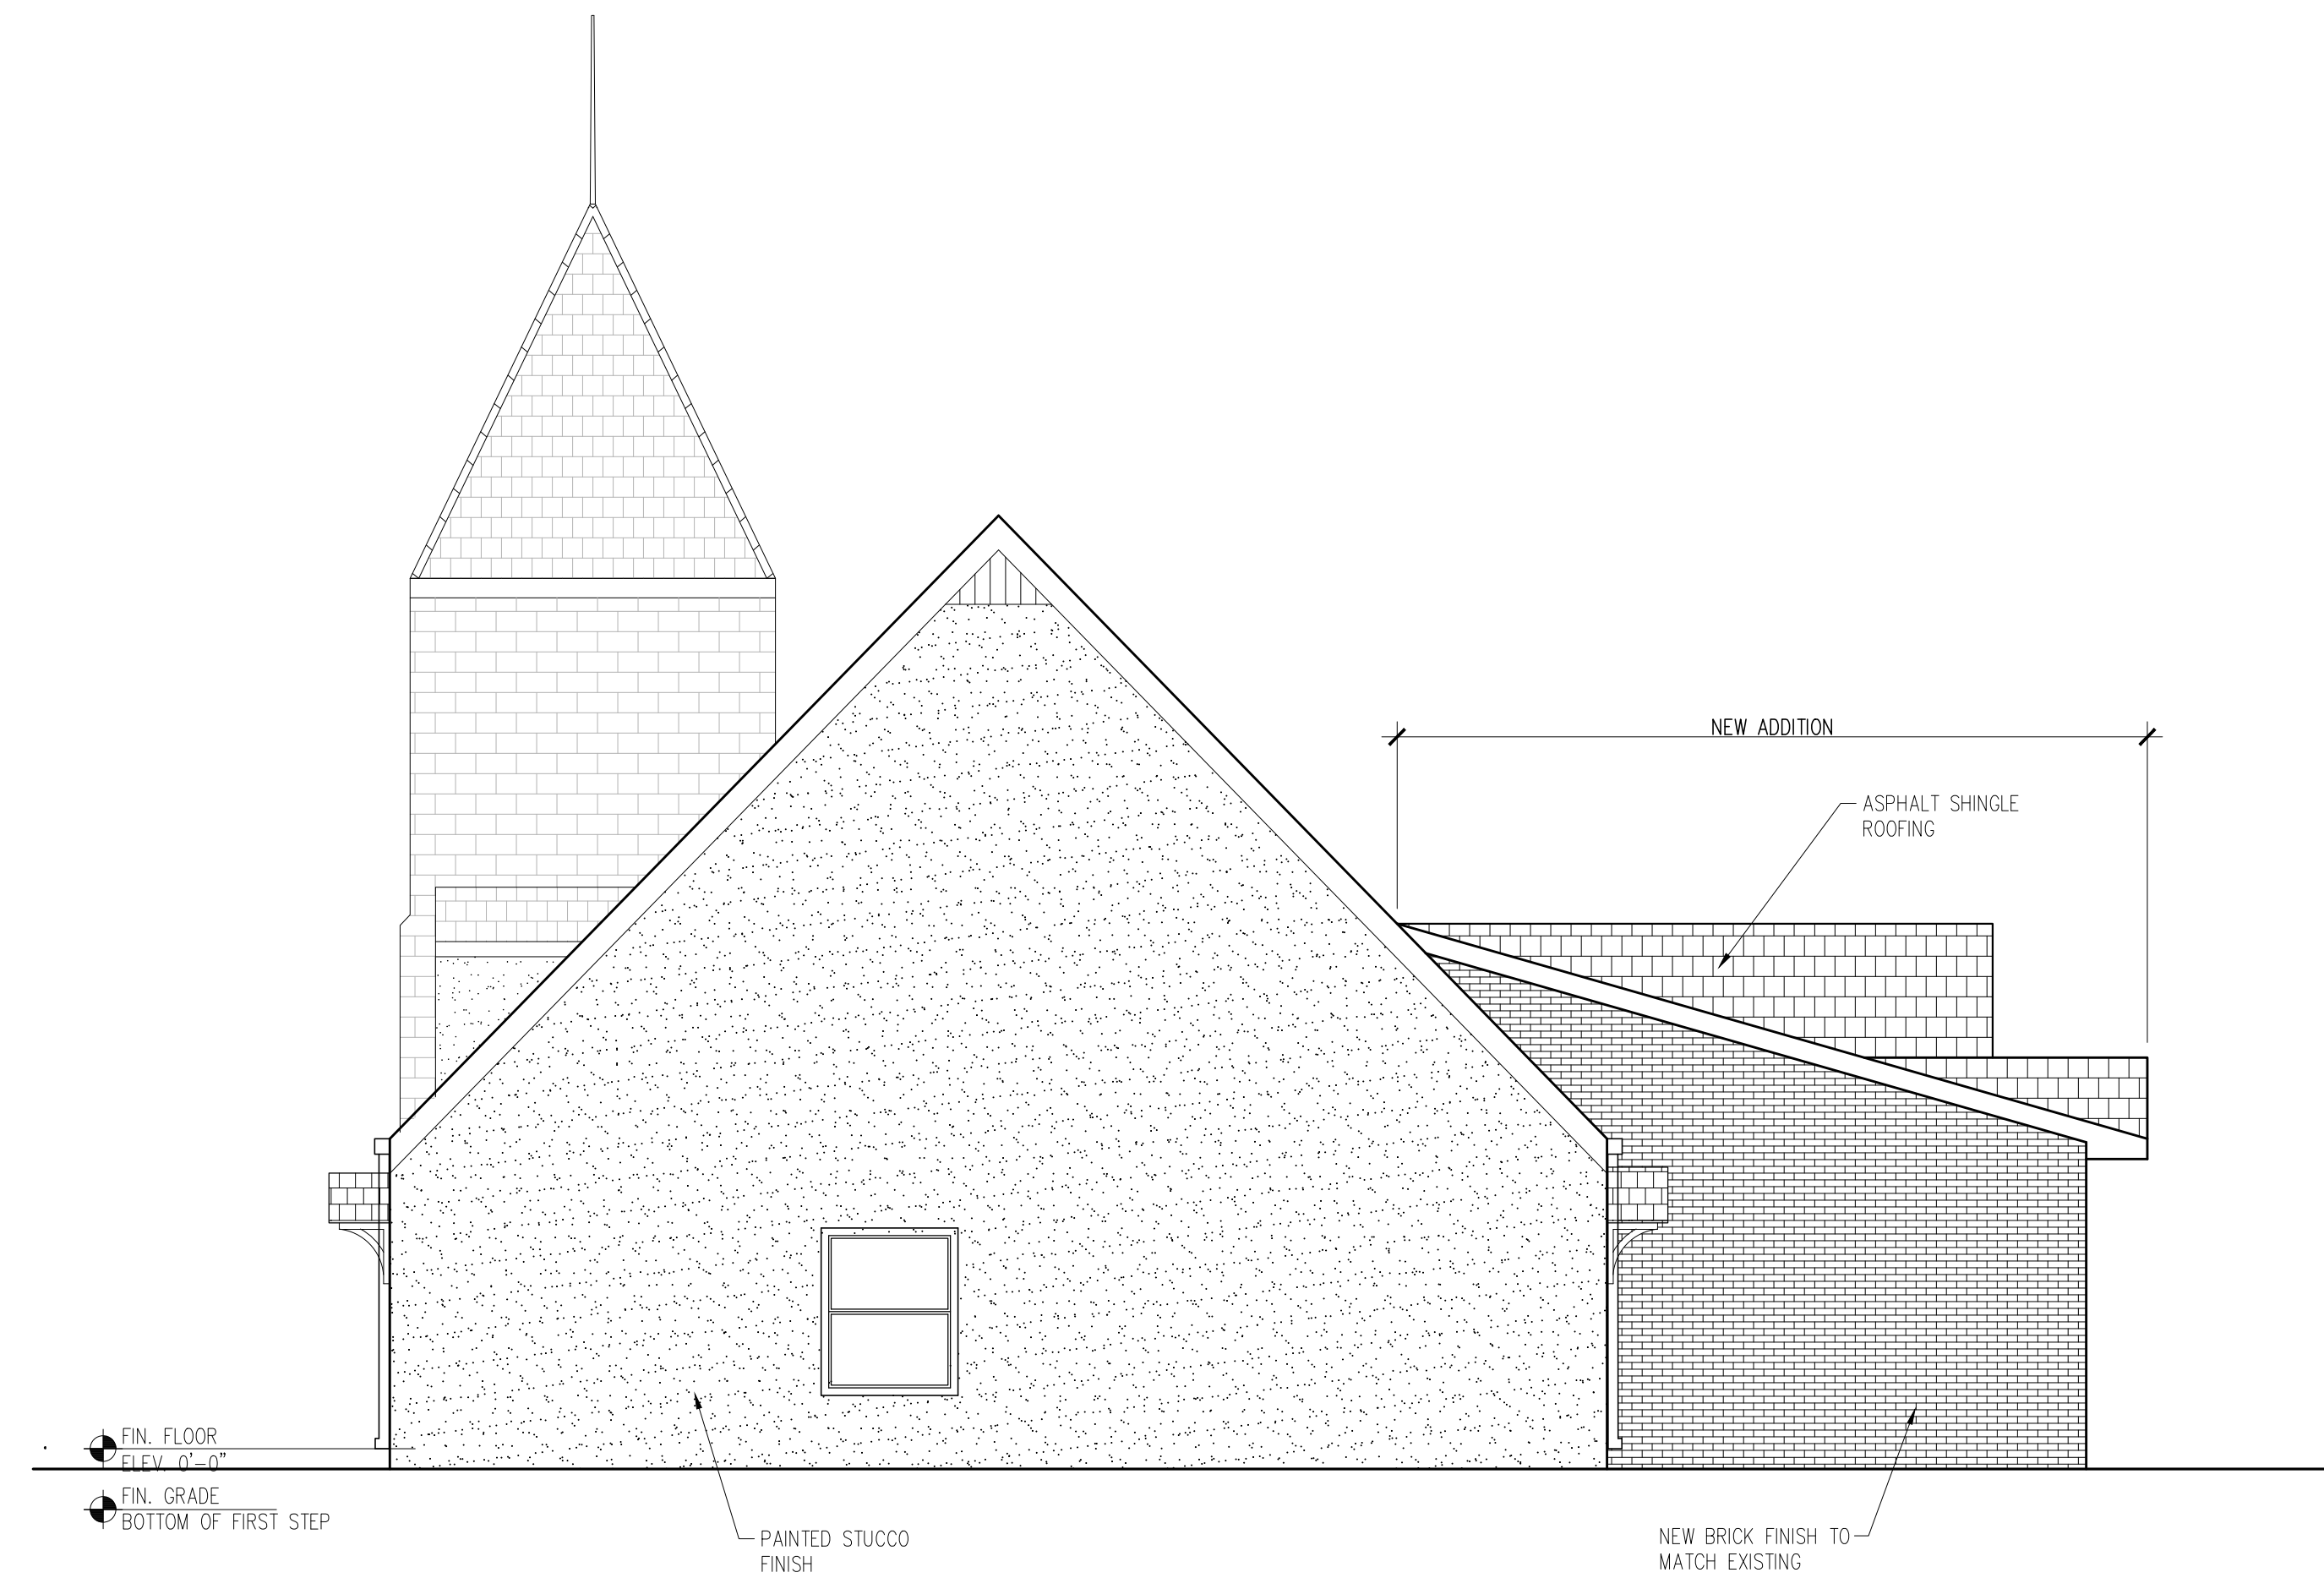

1 SOUTH ELEVATION
A3.2 | 3/16" = 1'-0"

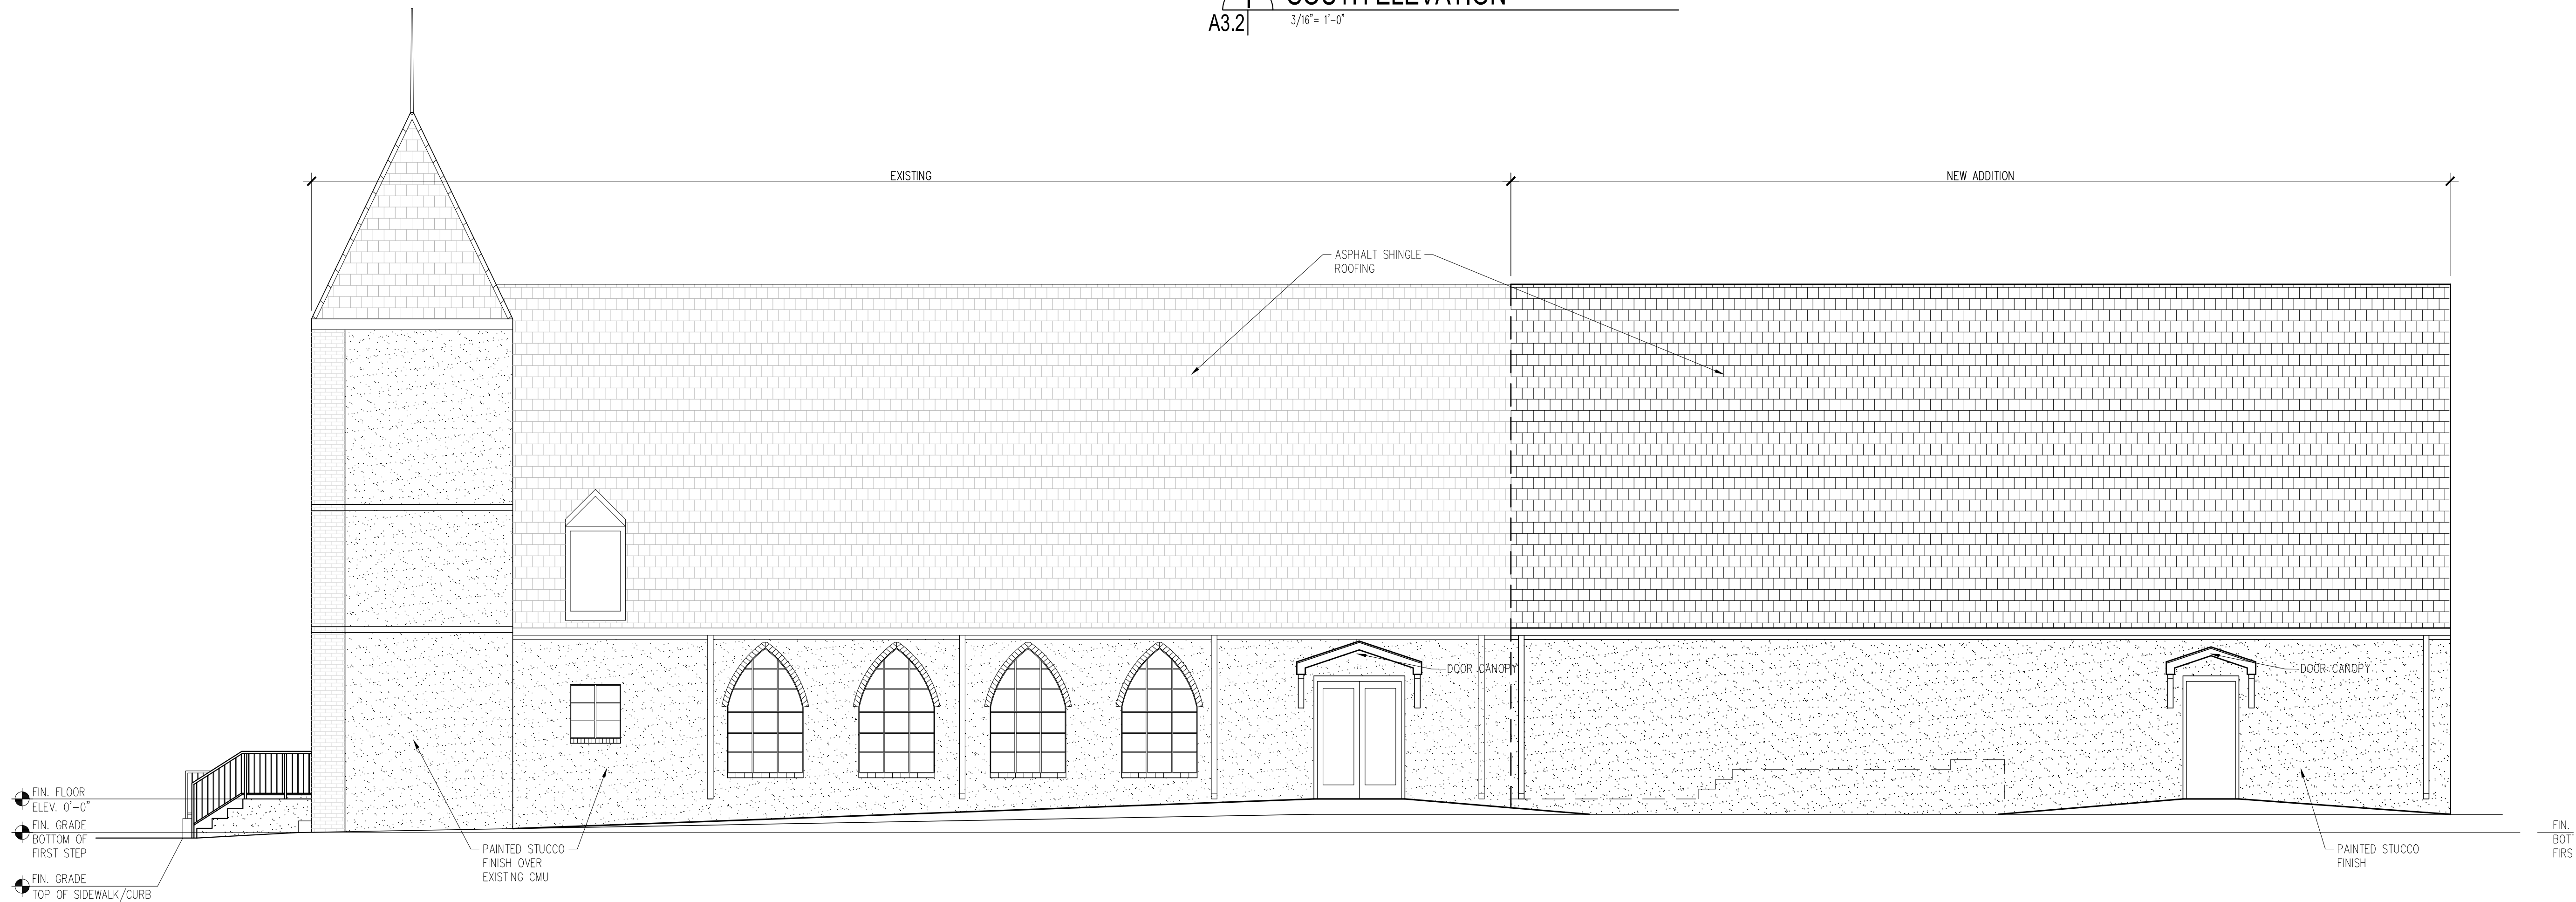

2 WEST ELEVATION
A3.2 | 3/16" = 1'-0"


ISSUE	
DATE	FOR
10/21/2022	REDESIGN-SCHEMATIC
11/16/2022	SCHEMATIC-100%

PROJECT NO: 22201
DATE:
BY: KL
CHECKED: JW

PROGRESS PRINT
NOT FOR CONSTRUCTION

FULL RELEASE
THIS DRAWING IS FULLY RELEASED BY THE ARCHITECT FOR CONSTRUCTION OF THIS PROJECT ONLY

NOT TO BE COPIED OR REPRODUCED WITHOUT EXPRESSED WRITTEN CONSENT OF HEWITT-WASHINGTON & ASSOCIATES

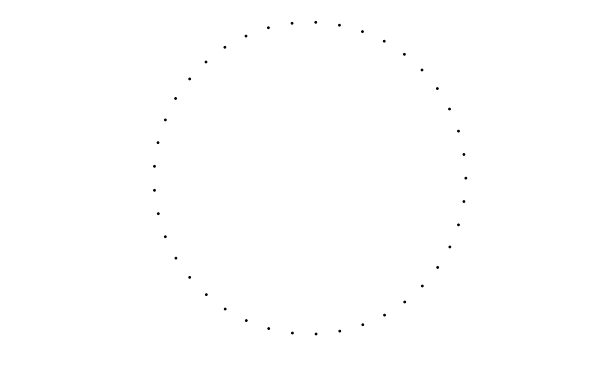

SHEET TITLE
**MODIFIED
EXTERIOR ELEVATIONS**
SHEET NO.

A3.2
SHEET OF