



**THE SIXTH BAPTIST CHURCH
RENOVATION AND ADDITION**
928 FELICITY STREET
NEW ORLEANS, LOUISIANA 70130

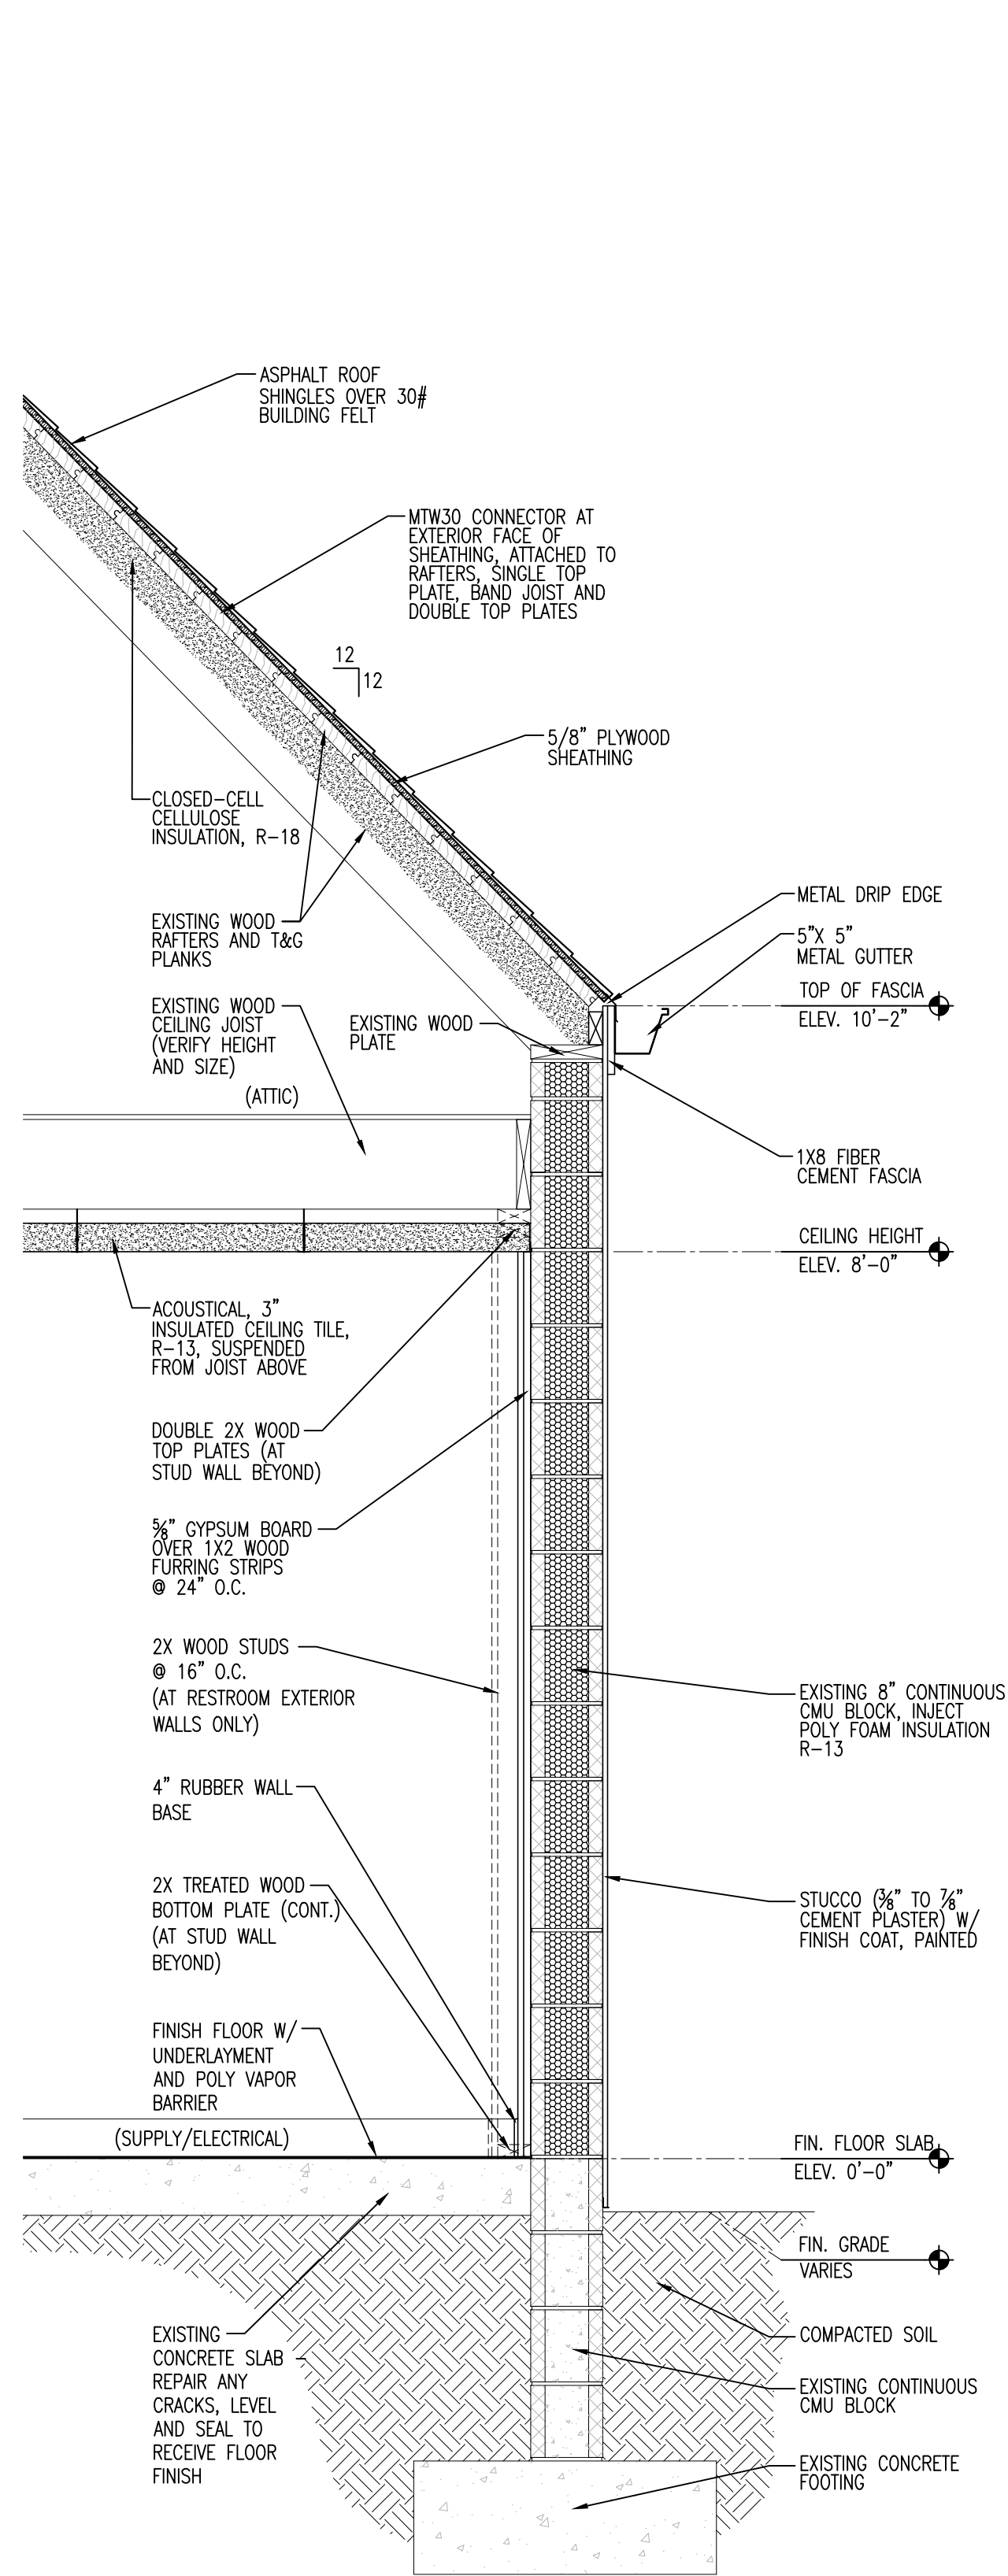

1 EXT. WALL SECTION, TYP.
A4.1 | 3/4" = 1'-0" | 1/A3.6

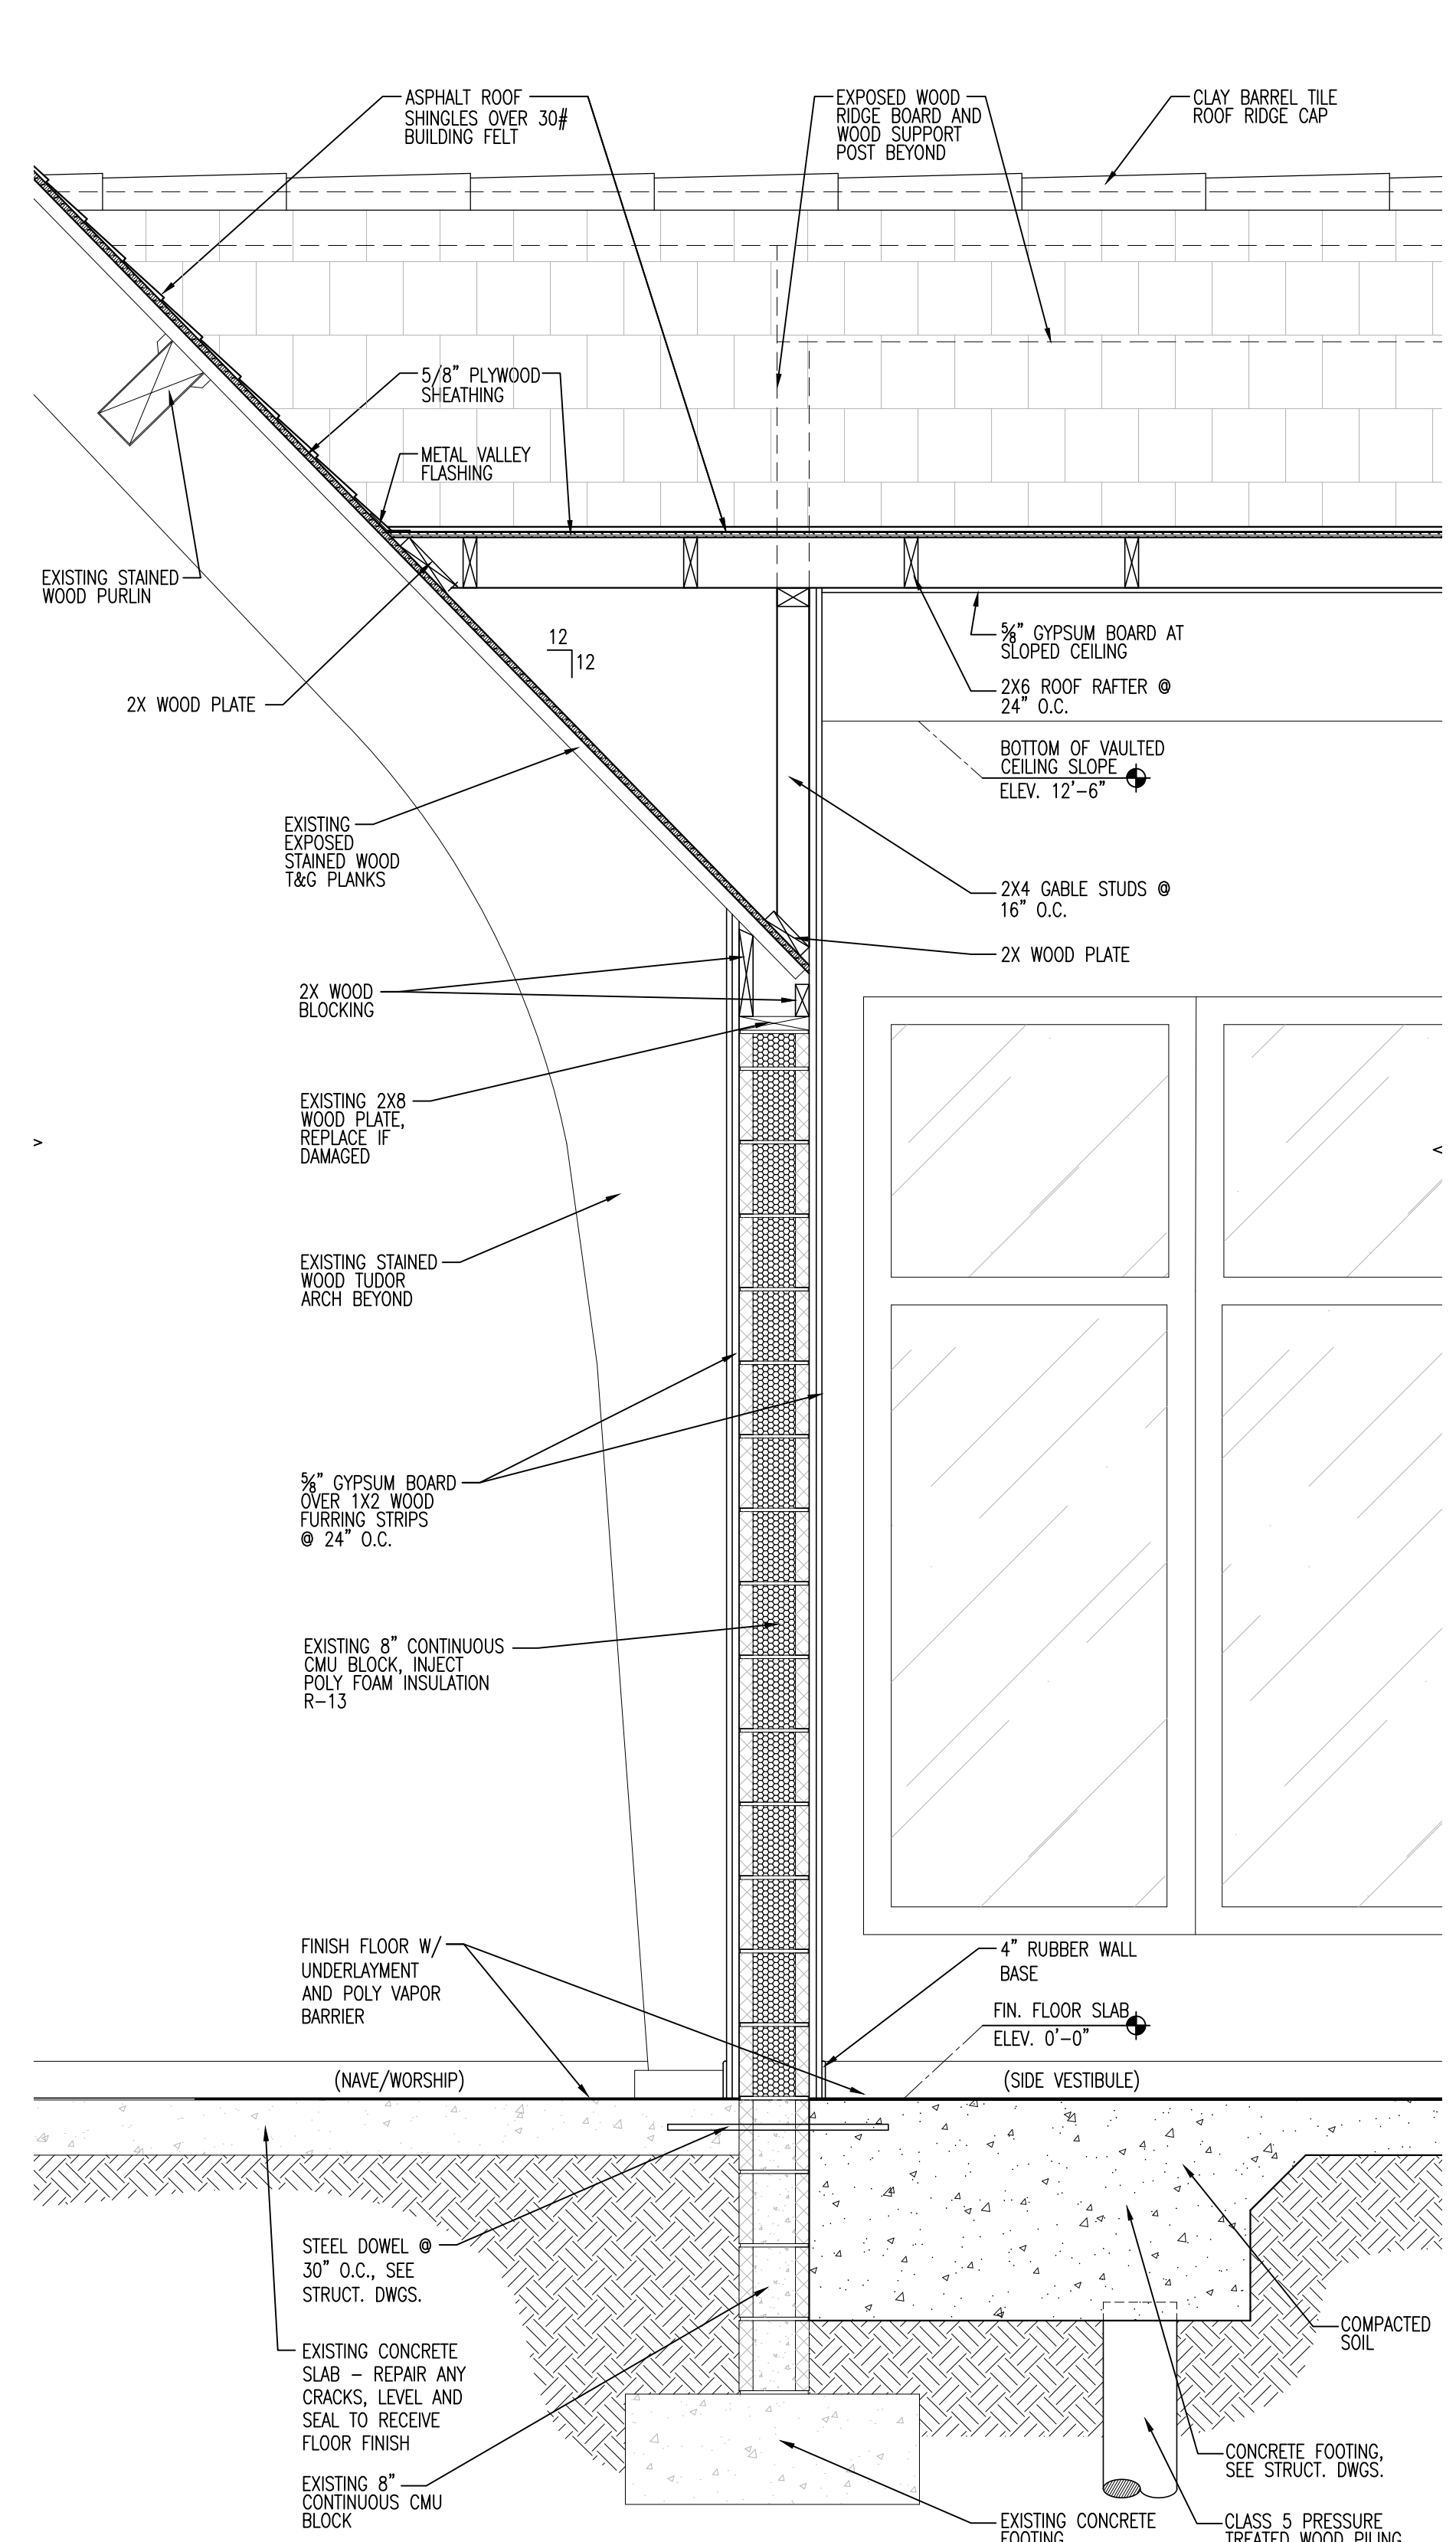

2 EXT. WALL SECTION, TYP.
A4.1 | 3/4" = 1'-0" | 2/A3.5



3 EXT. WALL SECTION, TYP.
A4.1 | 3/4" = 1'-0" | 1/A3.5
NOTE: SEE SHEET A4.6 PARTITION TYPES FOR FINISH & FIRE RATING ASSEMBLY

ISSUE	
DATE	FOR
10/21/2022	REDESIGN-SCHMATIC
11/16/2022	SCHEMATIC-100%
12/09/2022	HDLC ARC REVIEW
02/10/2023	DESIGN DEVELOPMENT-50%
03/31/2023	DESIGN DEVELOPMENT-100%
05/01/2023	DD-100% REVISED/PRICING
06/20/2023	CONSTRUCTION DOCS-50%
PROJECT NO: 22201	
DATE:	
BY:	KL
CHECKED:	JW

PROGRESS PRINT
NOT FOR CONSTRUCTION

FULL RELEASE
THIS DRAWING IS FULLY RELEASED BY THE ARCHITECT FOR CONSTRUCTION OF THIS PROJECT ONLY

NOT TO BE COPIED OR REPRODUCED WITHOUT EXPRESSED WRITTEN CONSENT OF HEWITT-WASHINGTON & ASSOCIATES

SHEET TITLE
WALL SECTIONS

SHEET NO.
A4.1

SHEET OF