



**THE SIXTH BAPTIST CHURCH  
RENOVATION AND ADDITION**  
928 FELICITY STREET  
NEW ORLEANS, LOUISIANA 70130

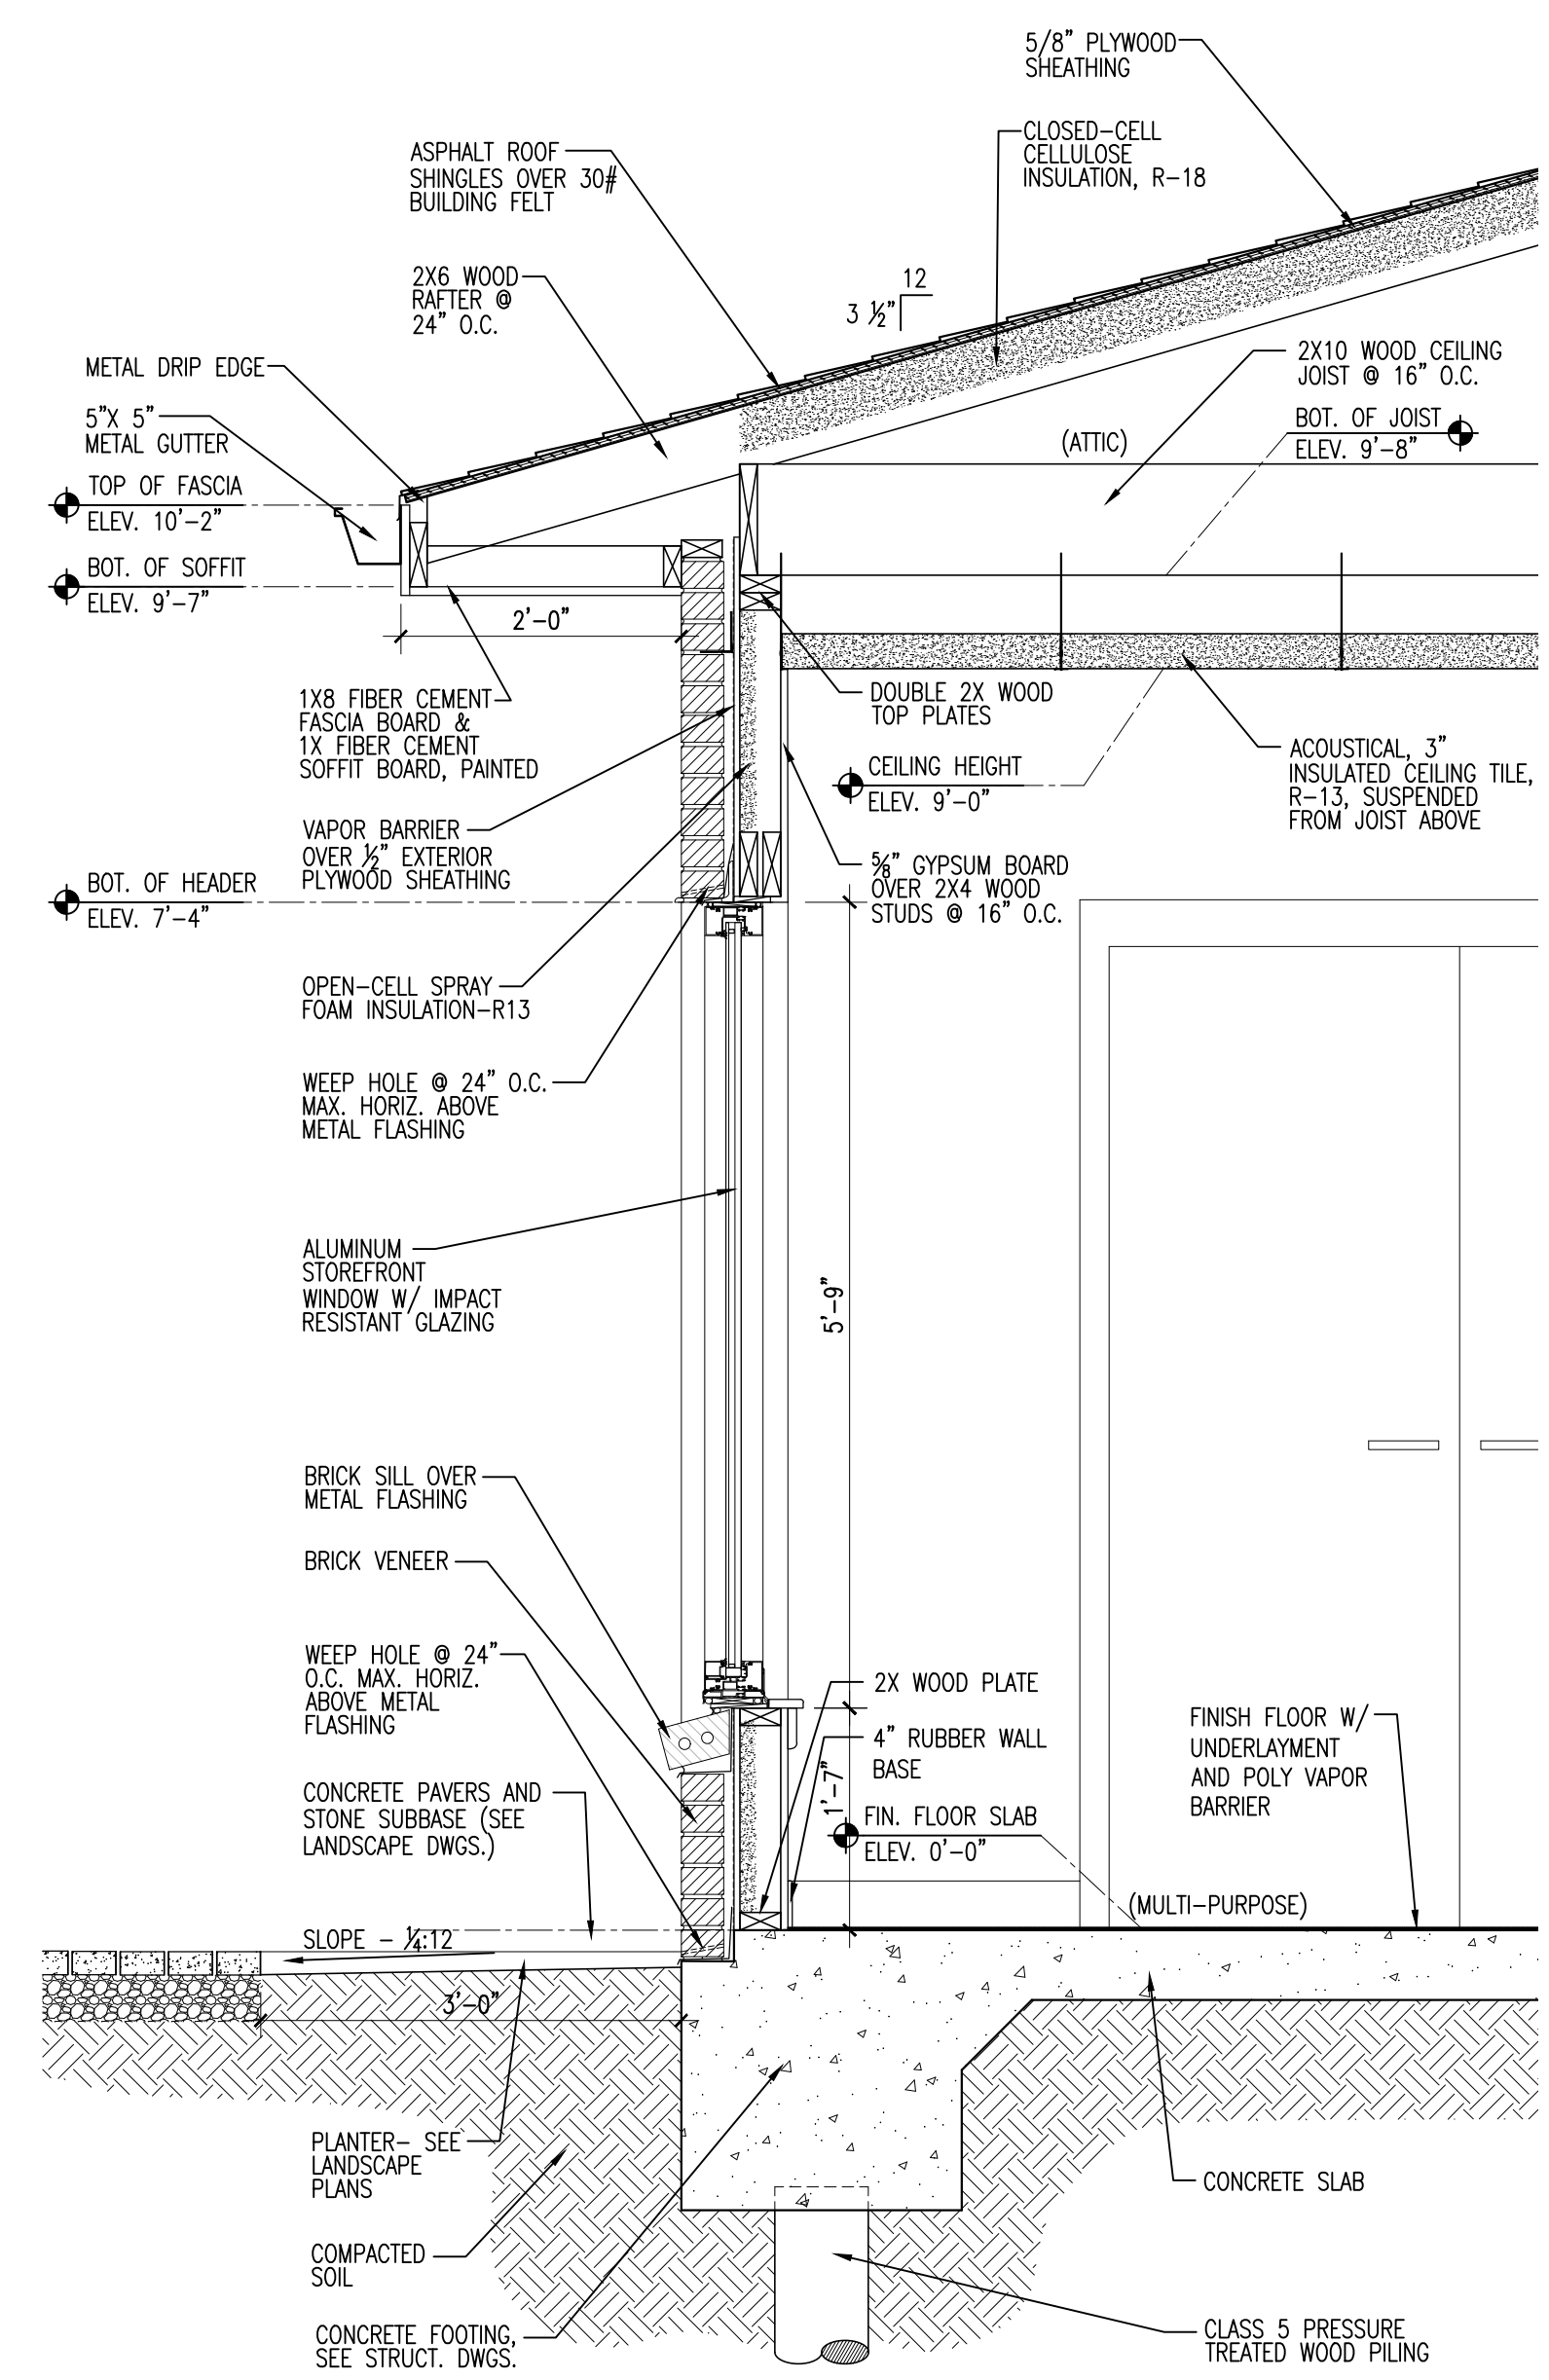

**1** EXT. WALL SECTION, TYP.  
A4.5 | 3/4" = 1'-0" | 1/A3.5

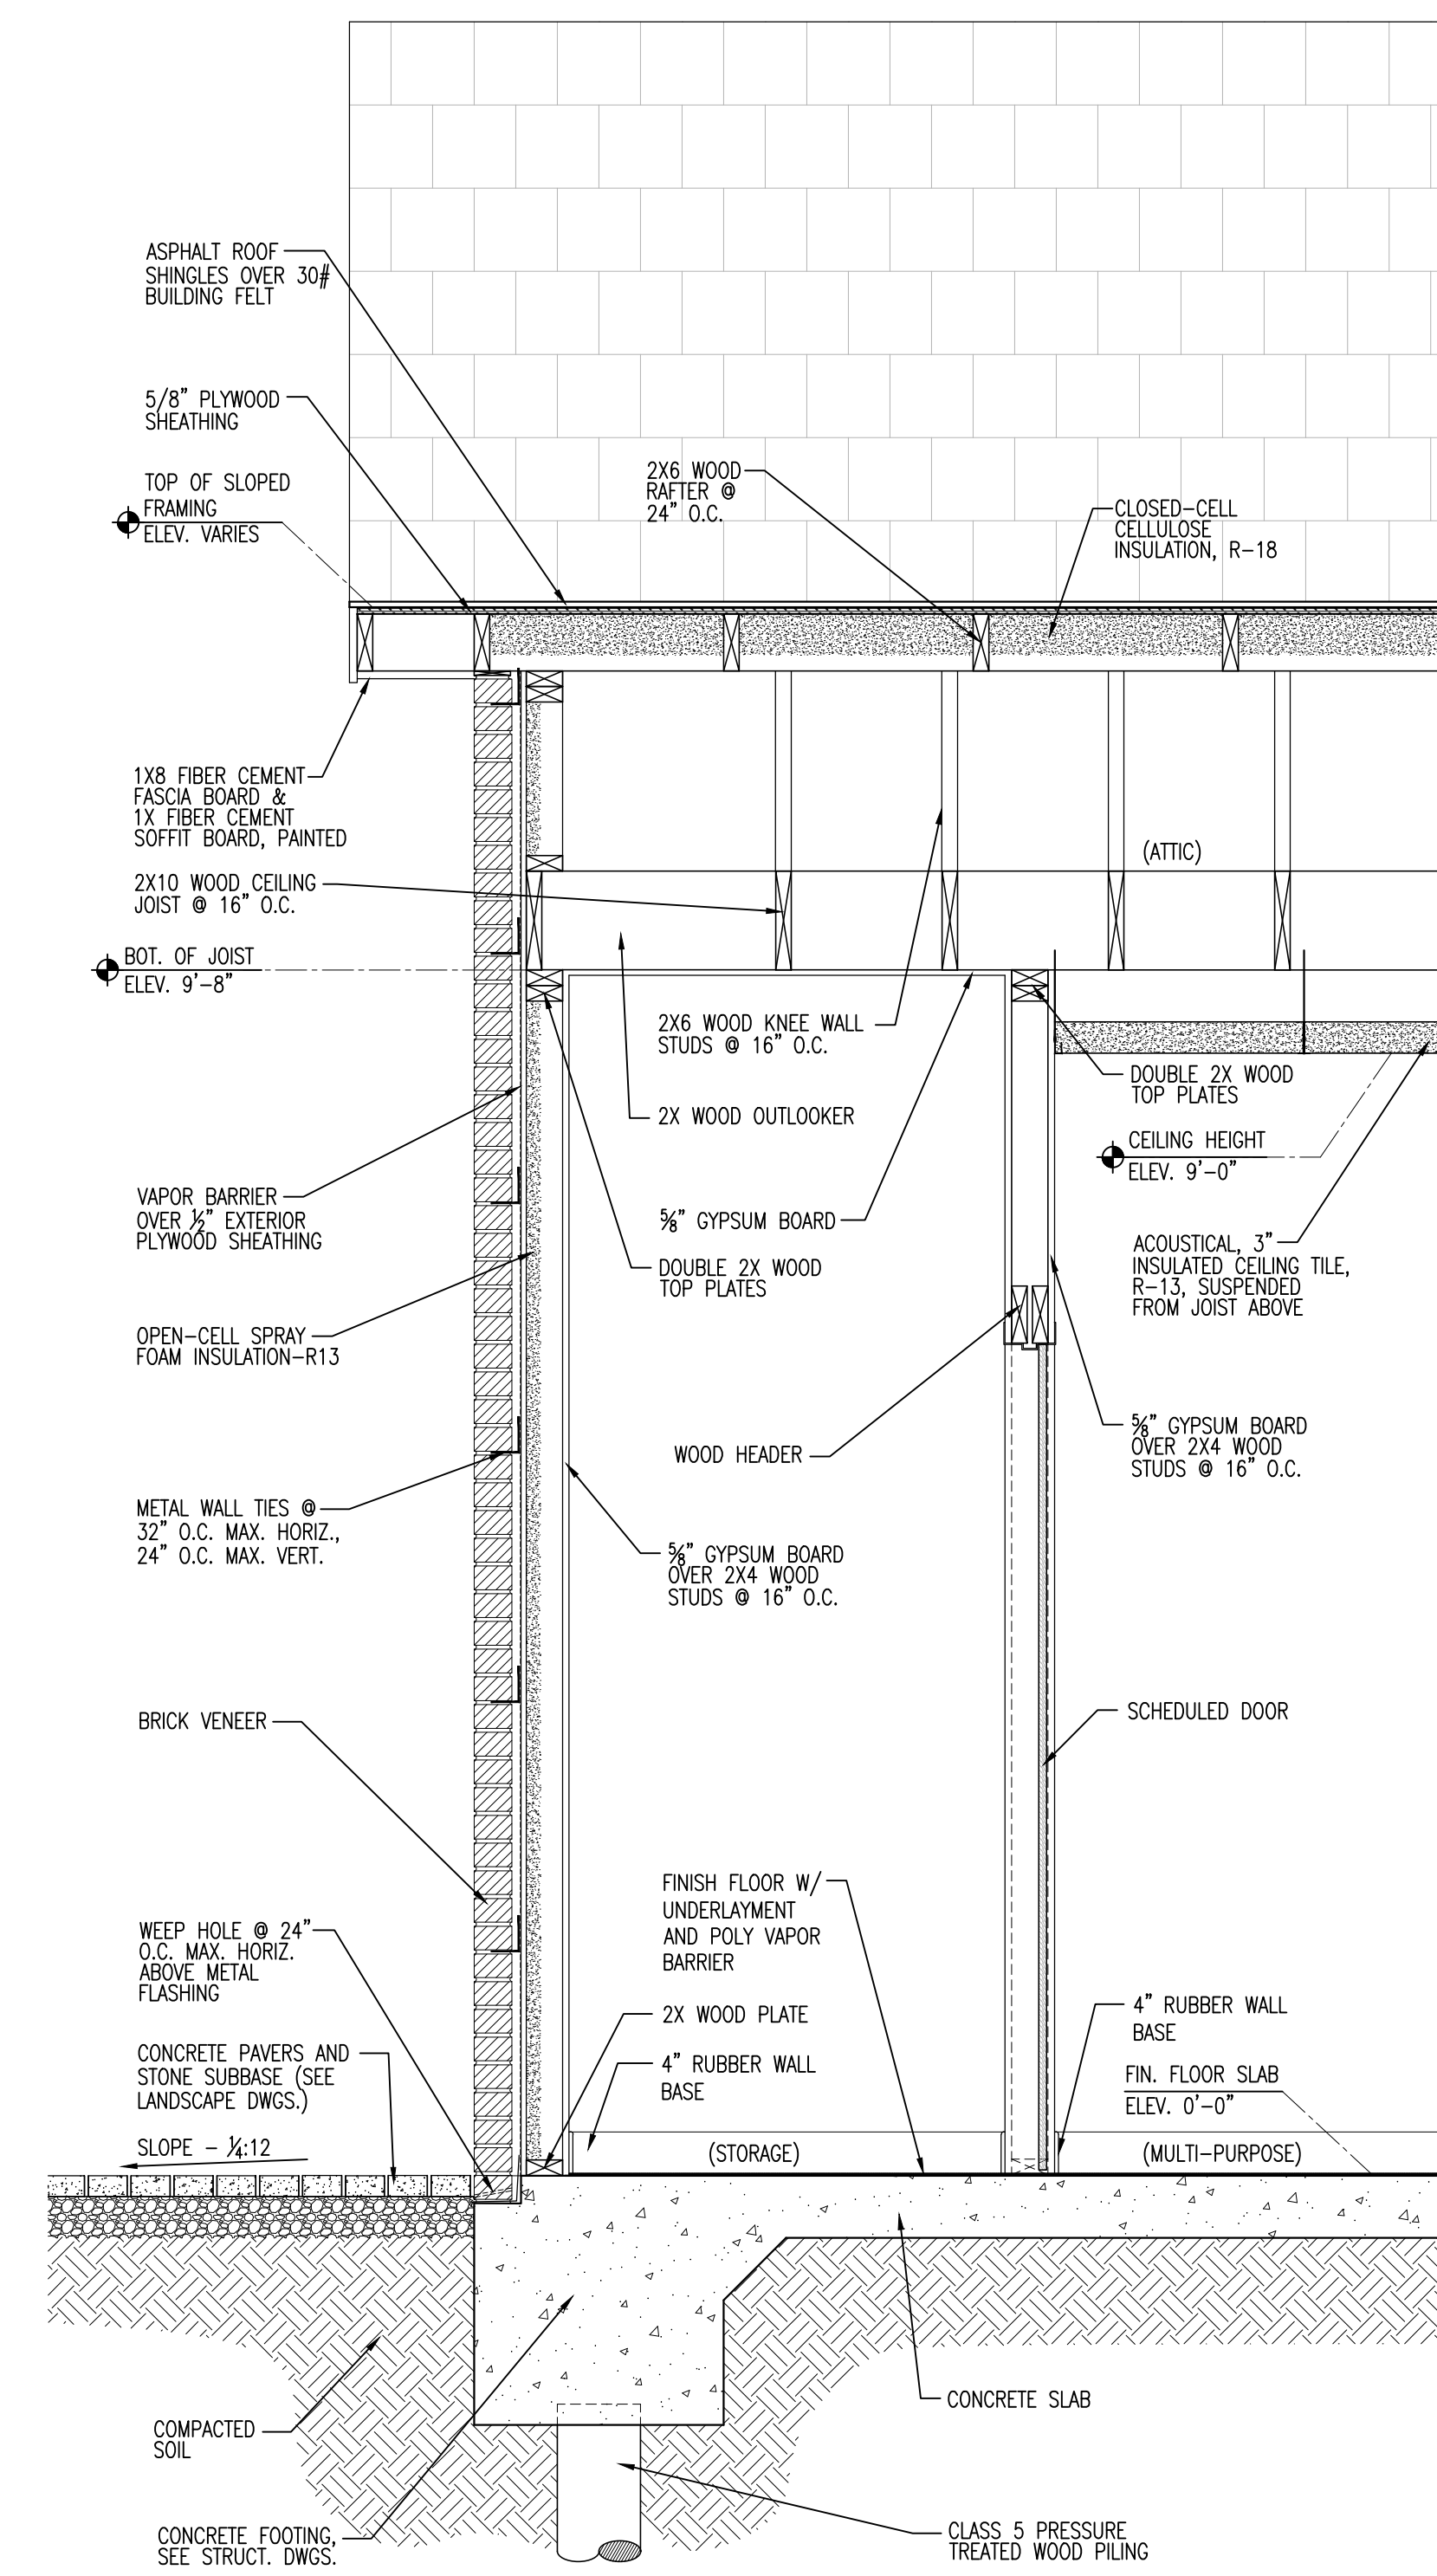


**2** EXT. WALL SECTION, TYP.  
A4.5 | 3/4" = 1'-0" | 5/A3.6

ISSUE	
DATE	FOR
10/21/2022	REDESIGN-SCHMATIC
11/16/2022	SCHEMATIC-100%
12/09/2022	HDLC ARC REVIEW
02/10/2023	DESIGN DEVELOPMENT-50%
03/31/2023	DESIGN DEVELOPMENT-100%
05/01/2023	DD-100% REVISED/PRICING
06/20/2023	CONSTRUCTION DOCS-50%
PROJECT NO: 22201	
DATE:	
BY: KL	
CHECKED: JW	

**PROGRESS PRINT**  
NOT FOR CONSTRUCTION

**FULL RELEASE**  
THIS DRAWING IS FULLY RELEASED BY THE ARCHITECT FOR CONSTRUCTION OF THIS PROJECT ONLY

NOT TO BE COPIED OR REPRODUCED WITHOUT EXPRESSED WRITTEN CONSENT OF HEWITT-WASHINGTON & ASSOCIATES

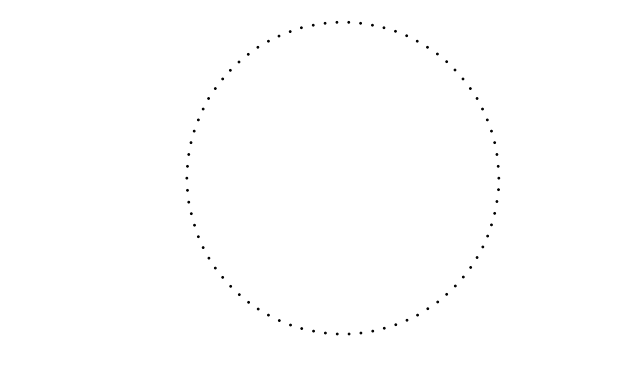

SHEET TITLE  
**WALL SECTIONS**  
SHEET NO.

**A4.5**  
SHEET OF