

1 Floor Plan - Level 1
1" = 10'-0"

Owner:
South Shore
Development Group


Stars & Stripes
INTERIOR - PHASE 2
6701 Stars & Stripes Blvd

Sheet Name
Floor Plans

Project Number:	21003
Date:	6/5/25
Drawn By:	Author
Checked By:	Checker

A-101

Scale 1" = 10'-0"

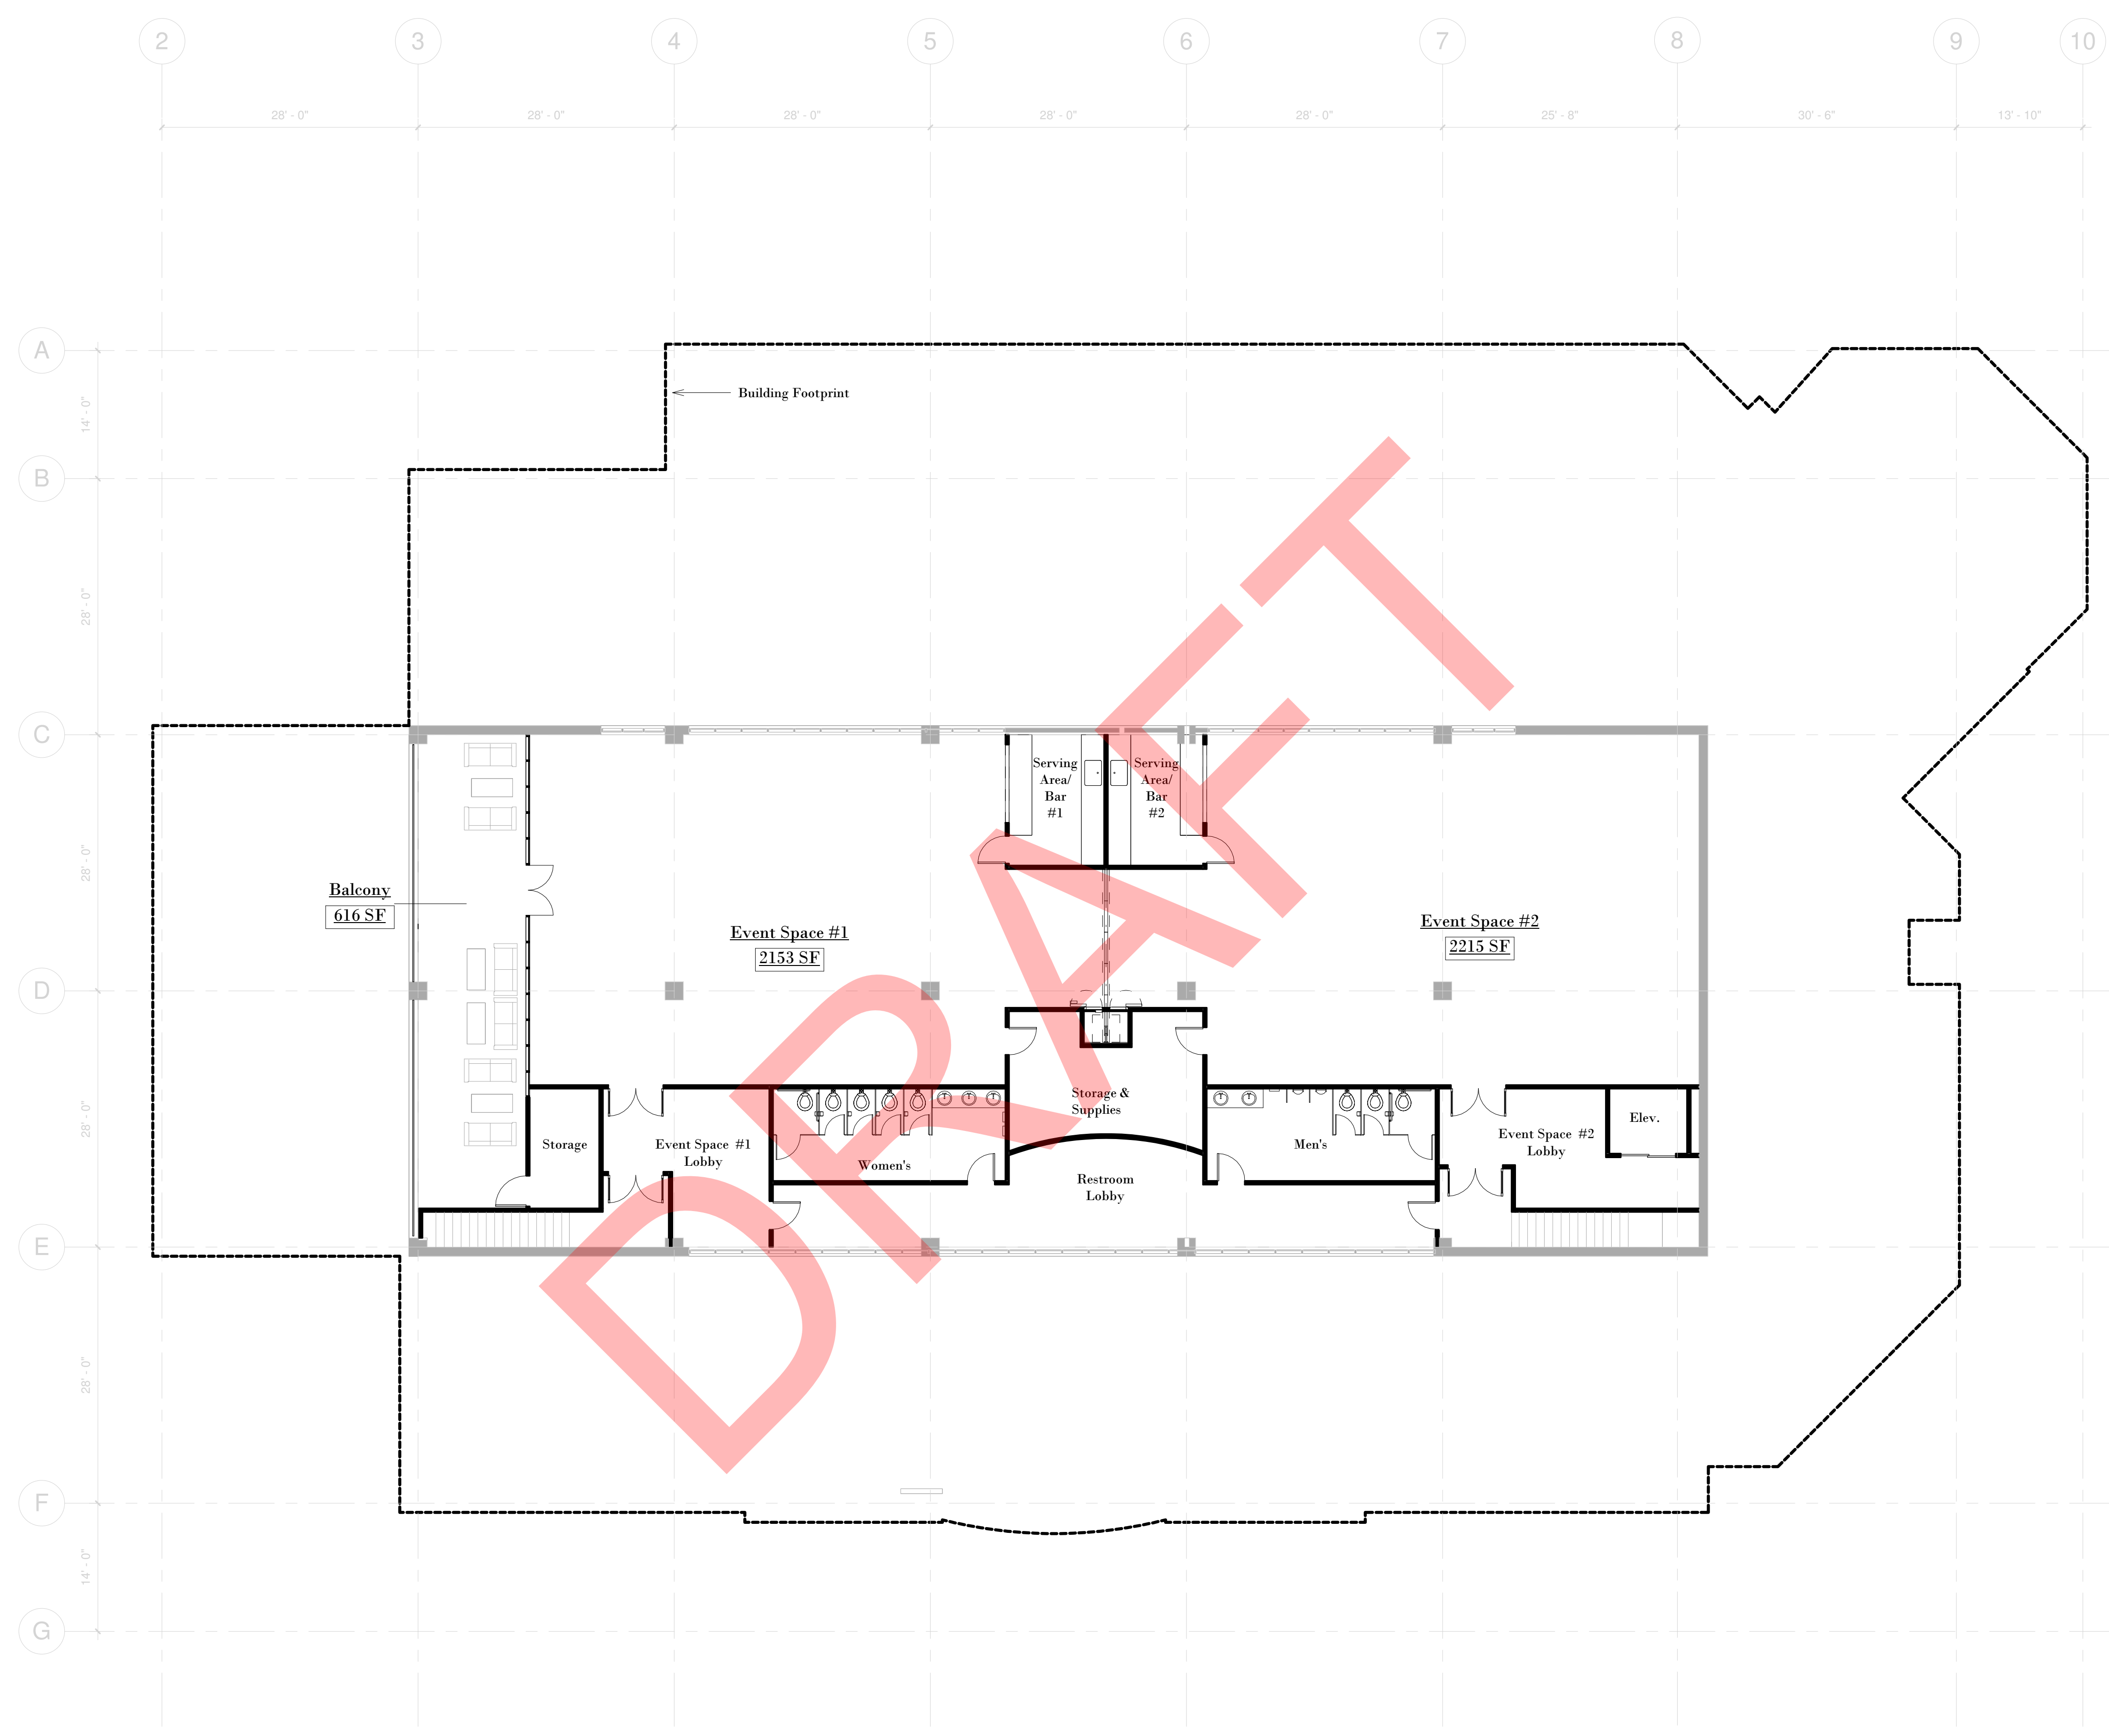

1 Floor Plan - Level 2
1" = 10'-0"

Owner:
South Shore
Development Group

Stars & Stripes
INTERIOR - PHASE 2
6701 Stars & Stripes Blvd

Sheet Name
2nd Floor Plan

Project Number:	21003
Date:	6/5/25
Drawn By:	DN
Checked By:	OS

A-102

Scale 1" = 10'-0"