
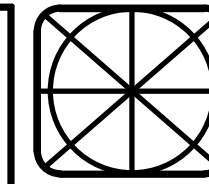


1 FLOOR PLAN  
 A1.1 SCALE: 1/4" = 1'-0"

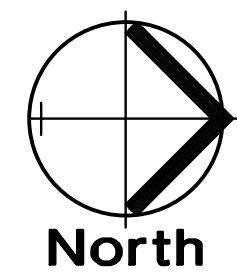

OFFICE # 205-8719-5458  
 FAX # 205-8719-5460  
 E-mail: DKB@kiddesigngroup.com

DAVID W. BREEDLOVE- ARCHITECT  
 1909 COURTNEY DR. HOMEWOOD, ALABAMA 35204


FLOOR PLAN

09-16-24 24-3056


LOUISIANA

C-STORE  
 OLD SPANISH TRAIL  
 SLIDELL


A1.1

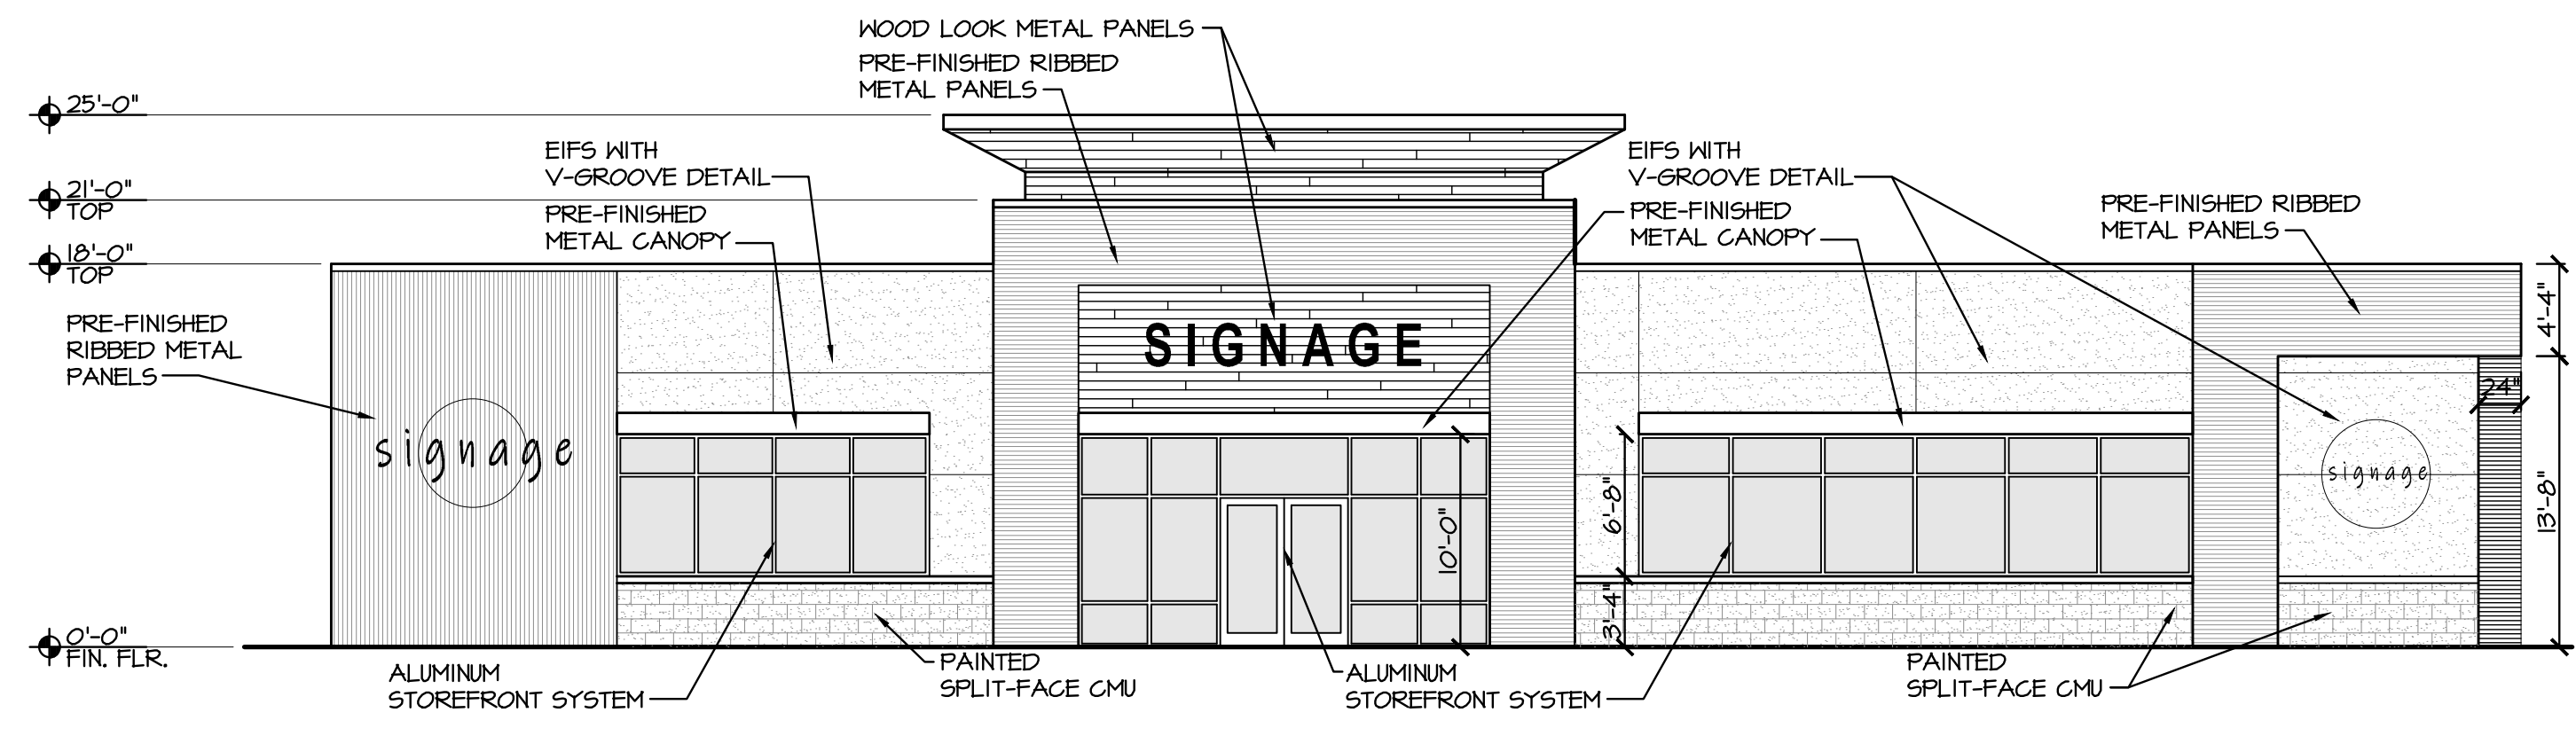


**A FRONT ELEVATION**  
 A3.1 SCALE : 1/8" = 1'-0"

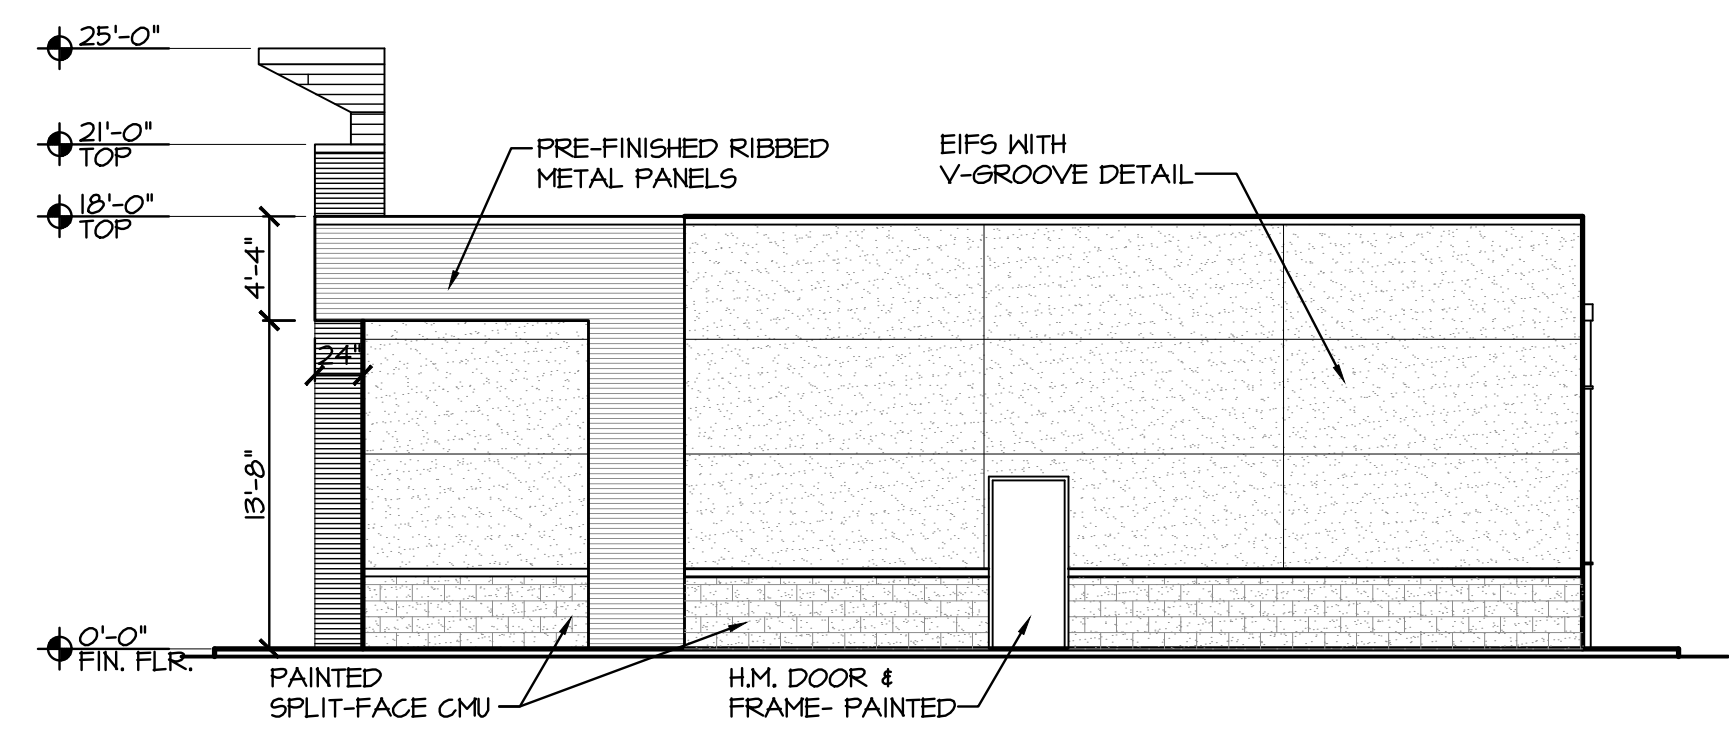


**B SIDE ELEVATION**  
 A3.1 SCALE : 1/8" = 1'-0"

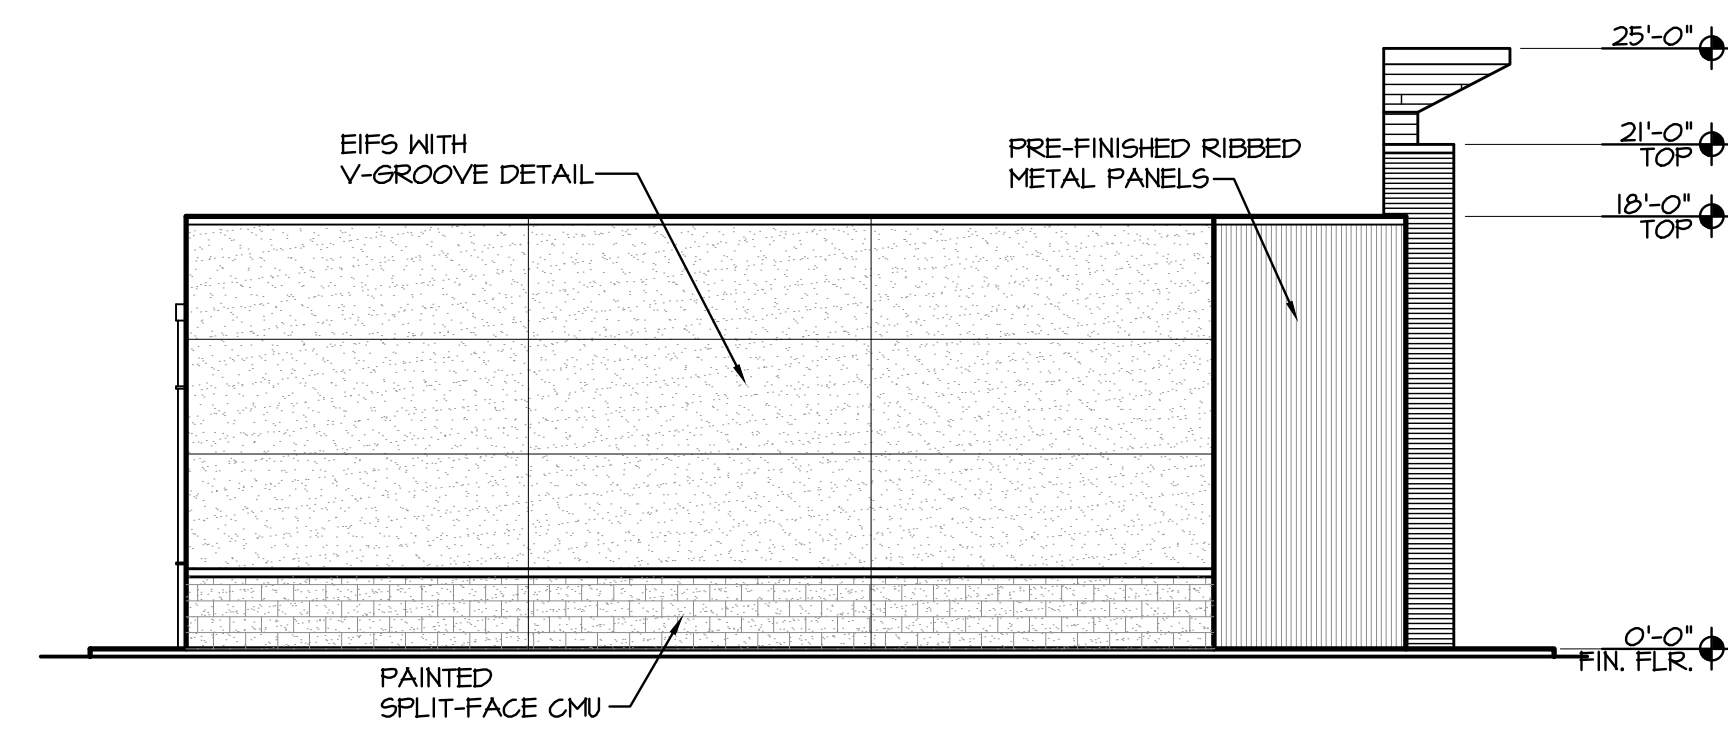

**C SIDE ELEVATION**  
 A3.1 SCALE : 1/8" = 1'-0"

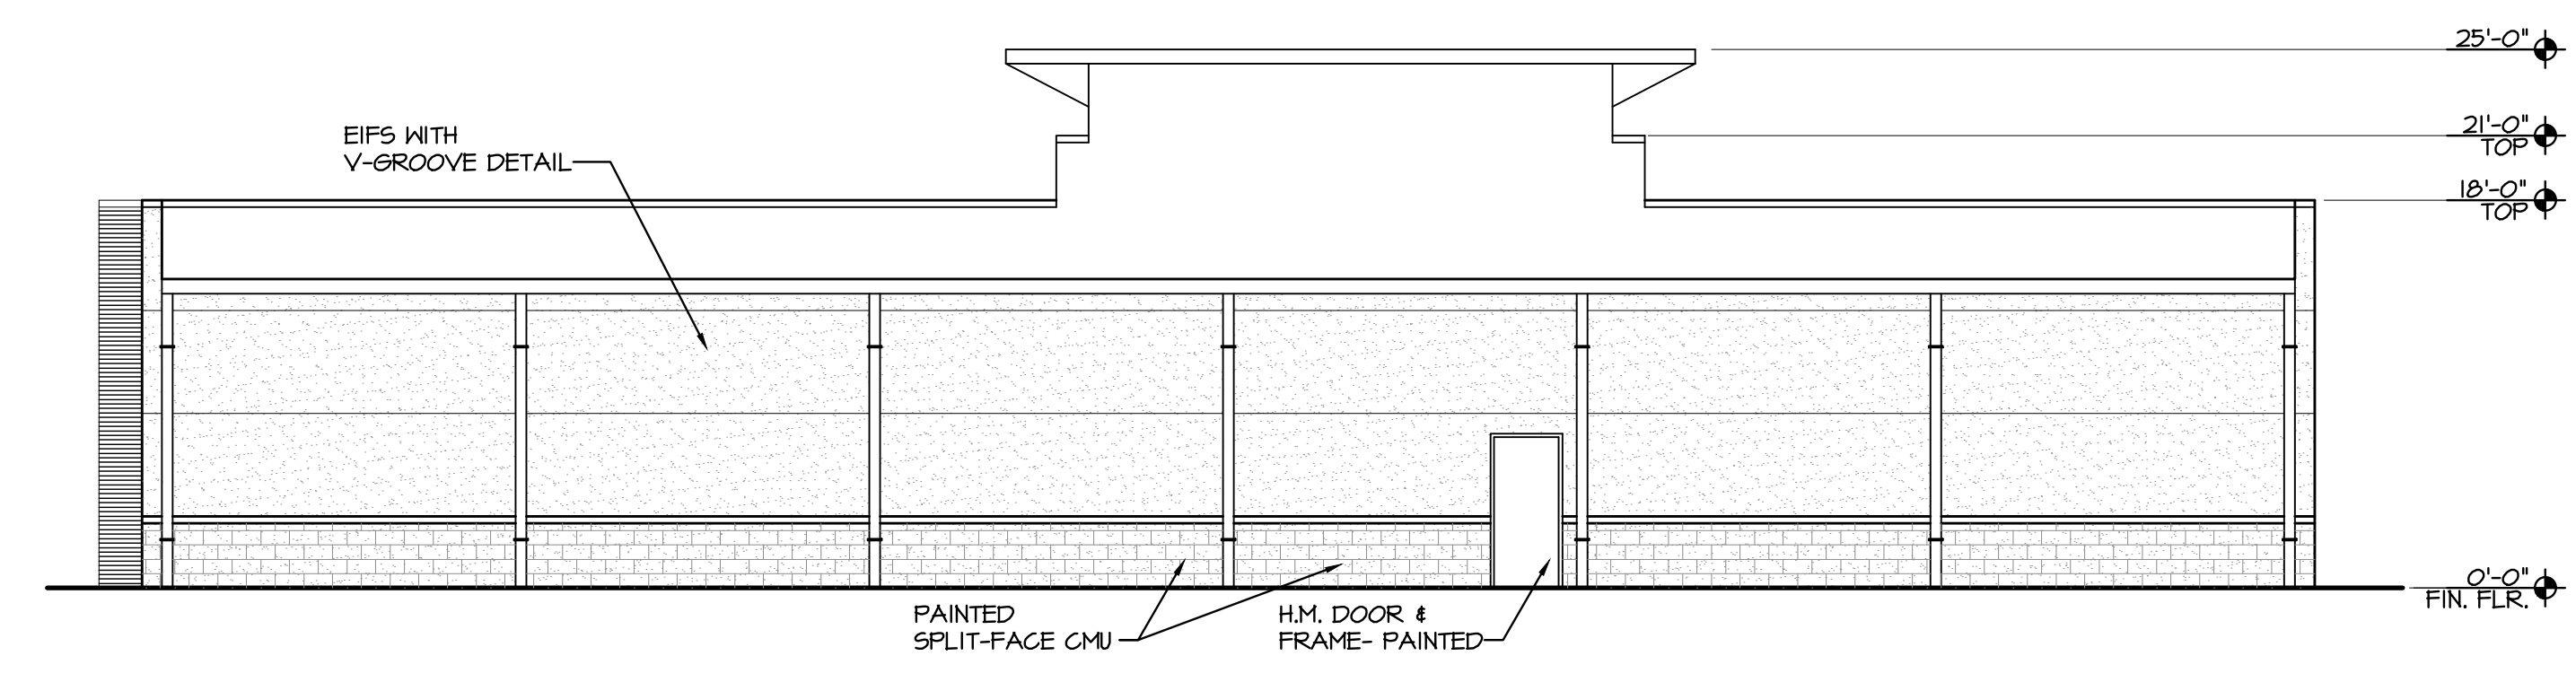

**D REAR ELEVATION**  
 A3.1 SCALE : 1/8" = 1'-0"

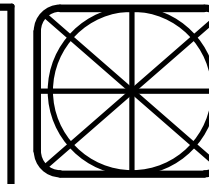

OFFICE # 205-8719-5458  
 FAX # 205-8719-5460  
 E-mail: DKB@slidellgroup.com

**DAVID W. BREEDLOVE- ARCHITECT**  
 1904 COURTNEY DR. HOMEWOOD, ALABAMA 35204

**EXTERIOR ELEVATIONS**

09-16-24  
 24-3056

LOUISIANA

**C-STORE**  
 OLD SPANISH TRAIL  
 SLIDELL

**A3.1**