


P.L. 2007-11-15, Foundation or Structural Drawings, General Contract, Drawings, 10/15/2025, 12:26:42

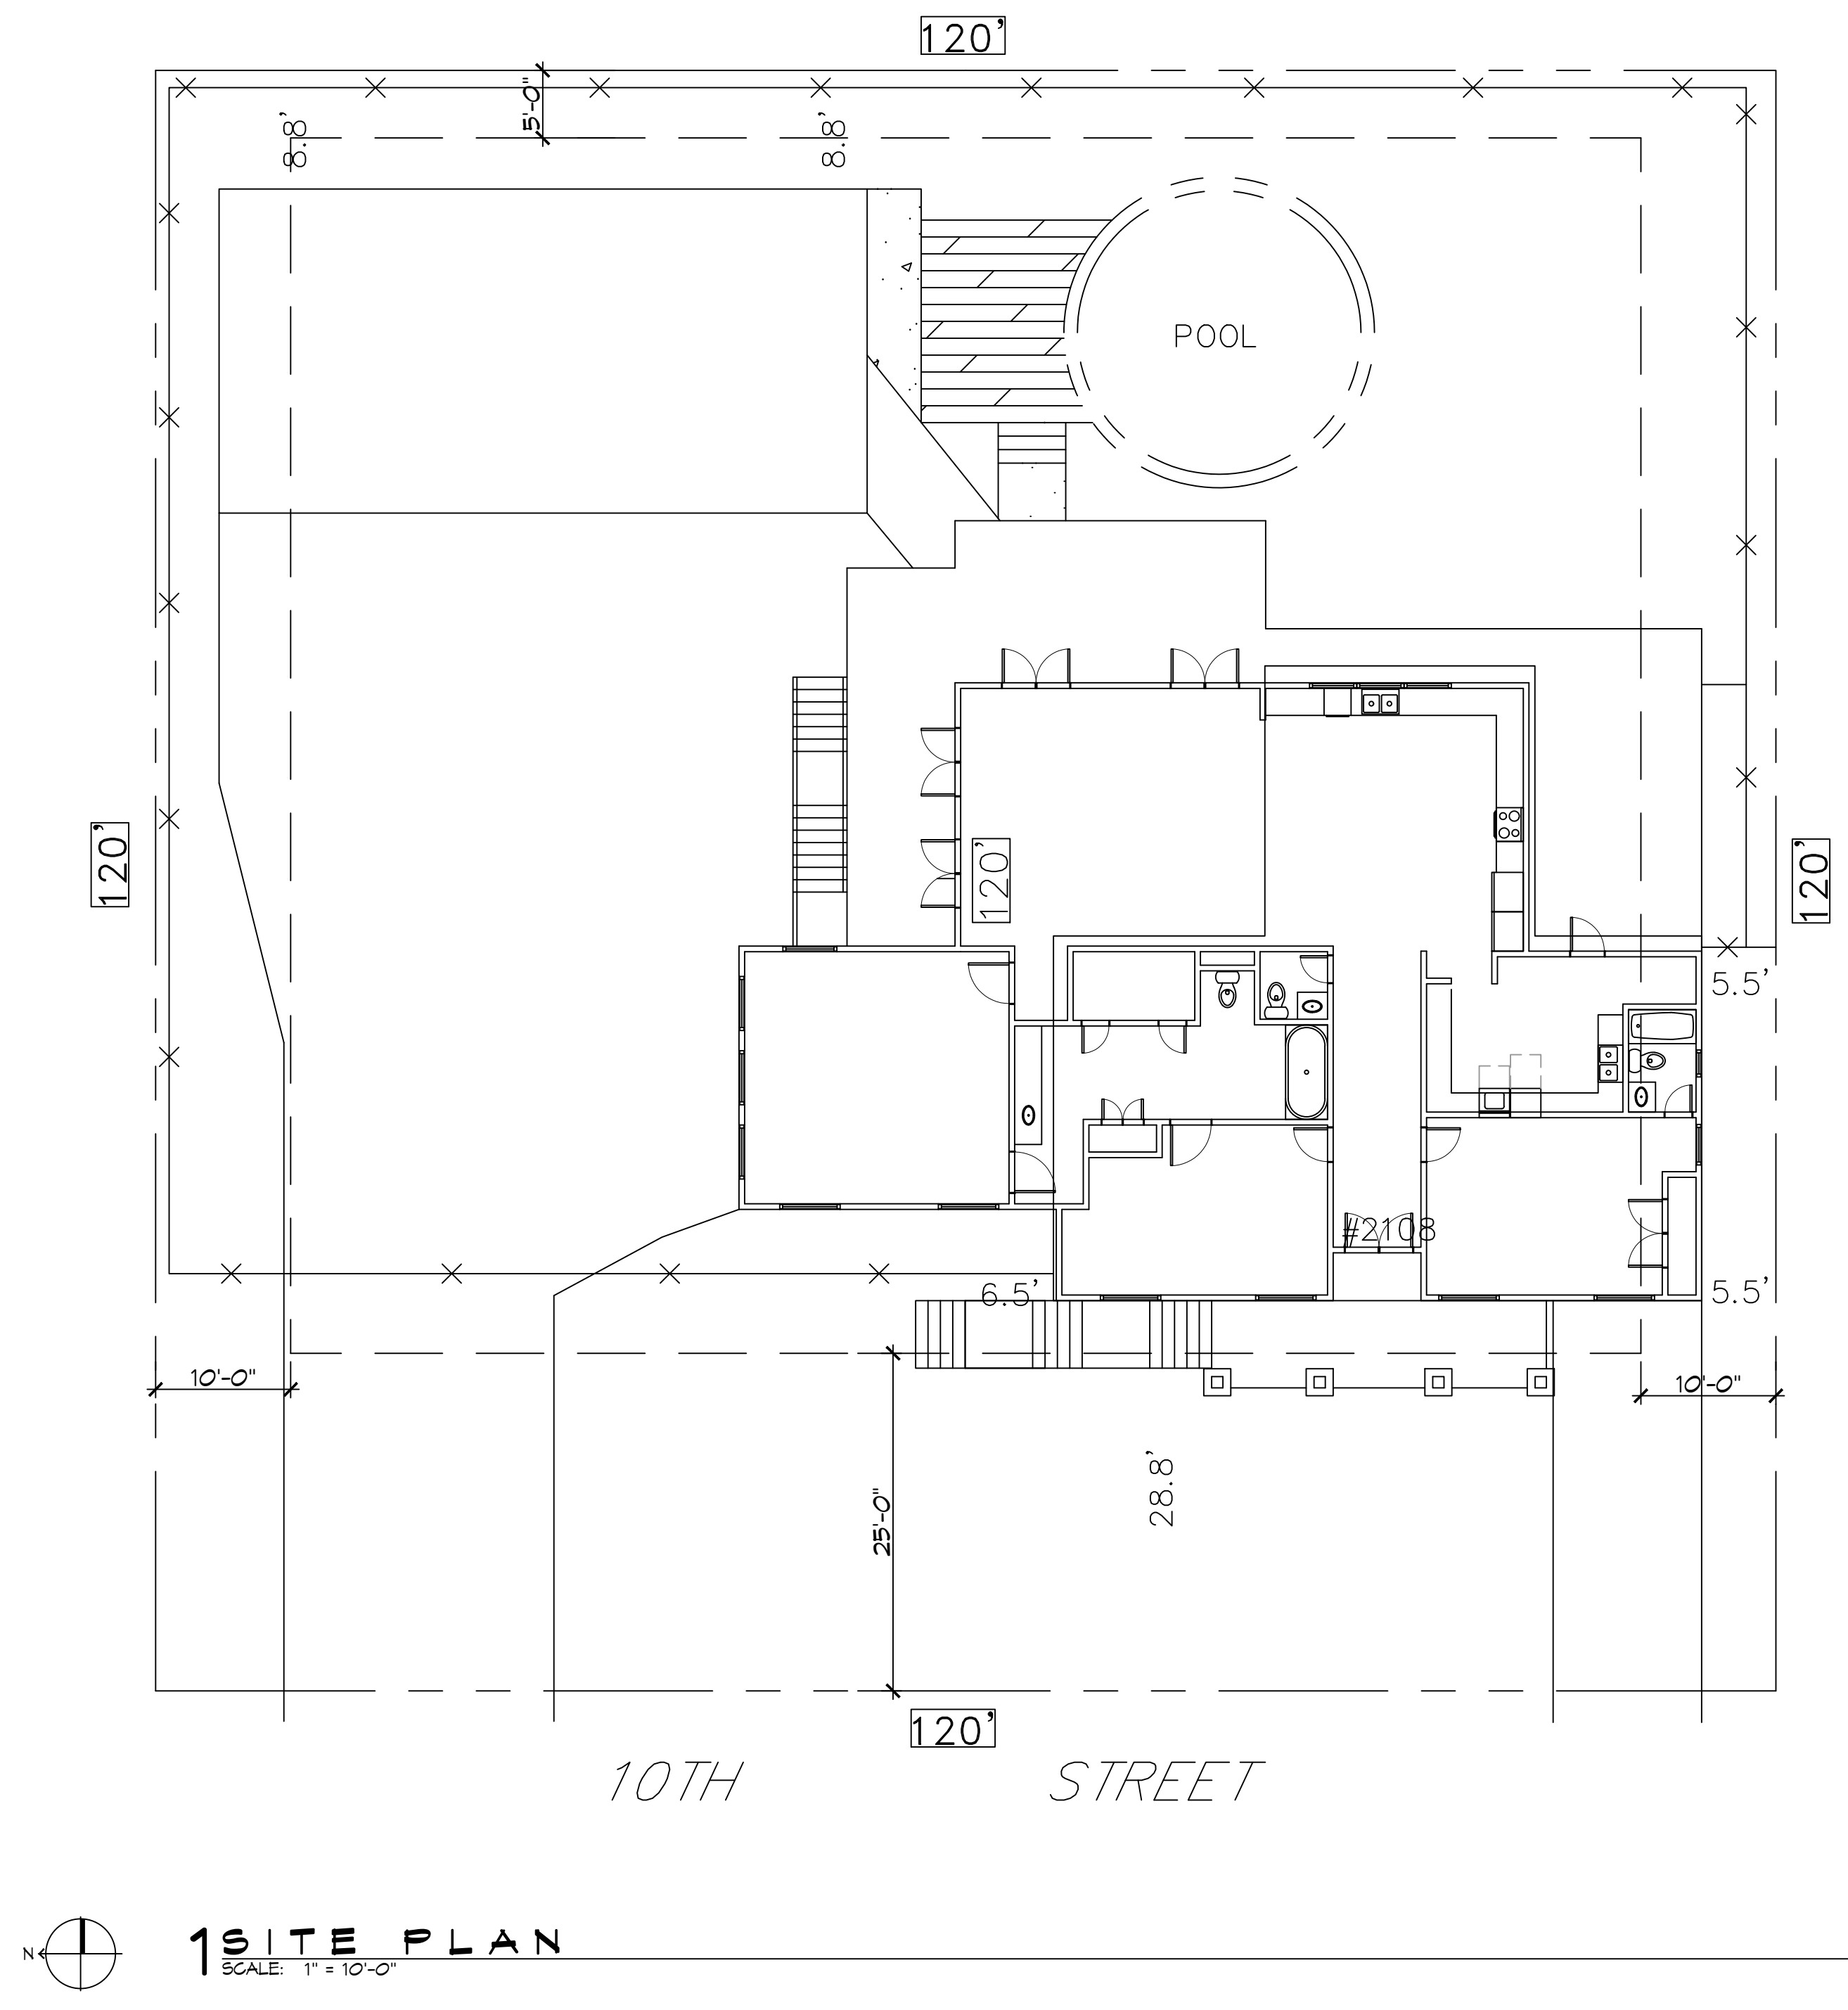

N
1 SITE PLAN
 SCALE: 1" = 10'-0"

DAMMON
ENGINEERING, INC.
 LOUISIANA & MISSISSIPPI

Chief Engineer: Brian Metch, PE
 554 Old Spanish Trail
 Slidell, LA 70458
 www.dammonengineering.com
 info@dammonengineering.com
 PH: 985-649-5832

#	DESCRIPTION	DATE

SEAL:

UPDATED HOUSE PLAN
JAMIE GOMEZ

I am a duly licensed Professional Engineer in the State of Louisiana, License No. 10459. I have prepared and checked the design and construction documents shown on this drawing. I am not providing any professional services on this drawing that are outside the scope of my license. I am not responsible for any errors or omissions on this drawing that are outside the scope of my license. I am not responsible for any errors or omissions on this drawing that are outside the scope of my license.

JOB No: 2108 10TH STREET
 SLIDELL, LOUISIANA, 70458
 DATE: 07-09-2025
 DRAWN BY: LJP
 CHECKED BY: BAM

SHEET TITLE:
 SITE PLAN

DRAWING NUMBER:
C101