



REAR ELEVATION
SCALE - 1/8" = 1'-0"

SEE PLANS BY ENGINEER FOR FOUNDATION DESIGN AND SIZE AND SPACING OF SILL, FLOOR JOIST AND PEIRS.

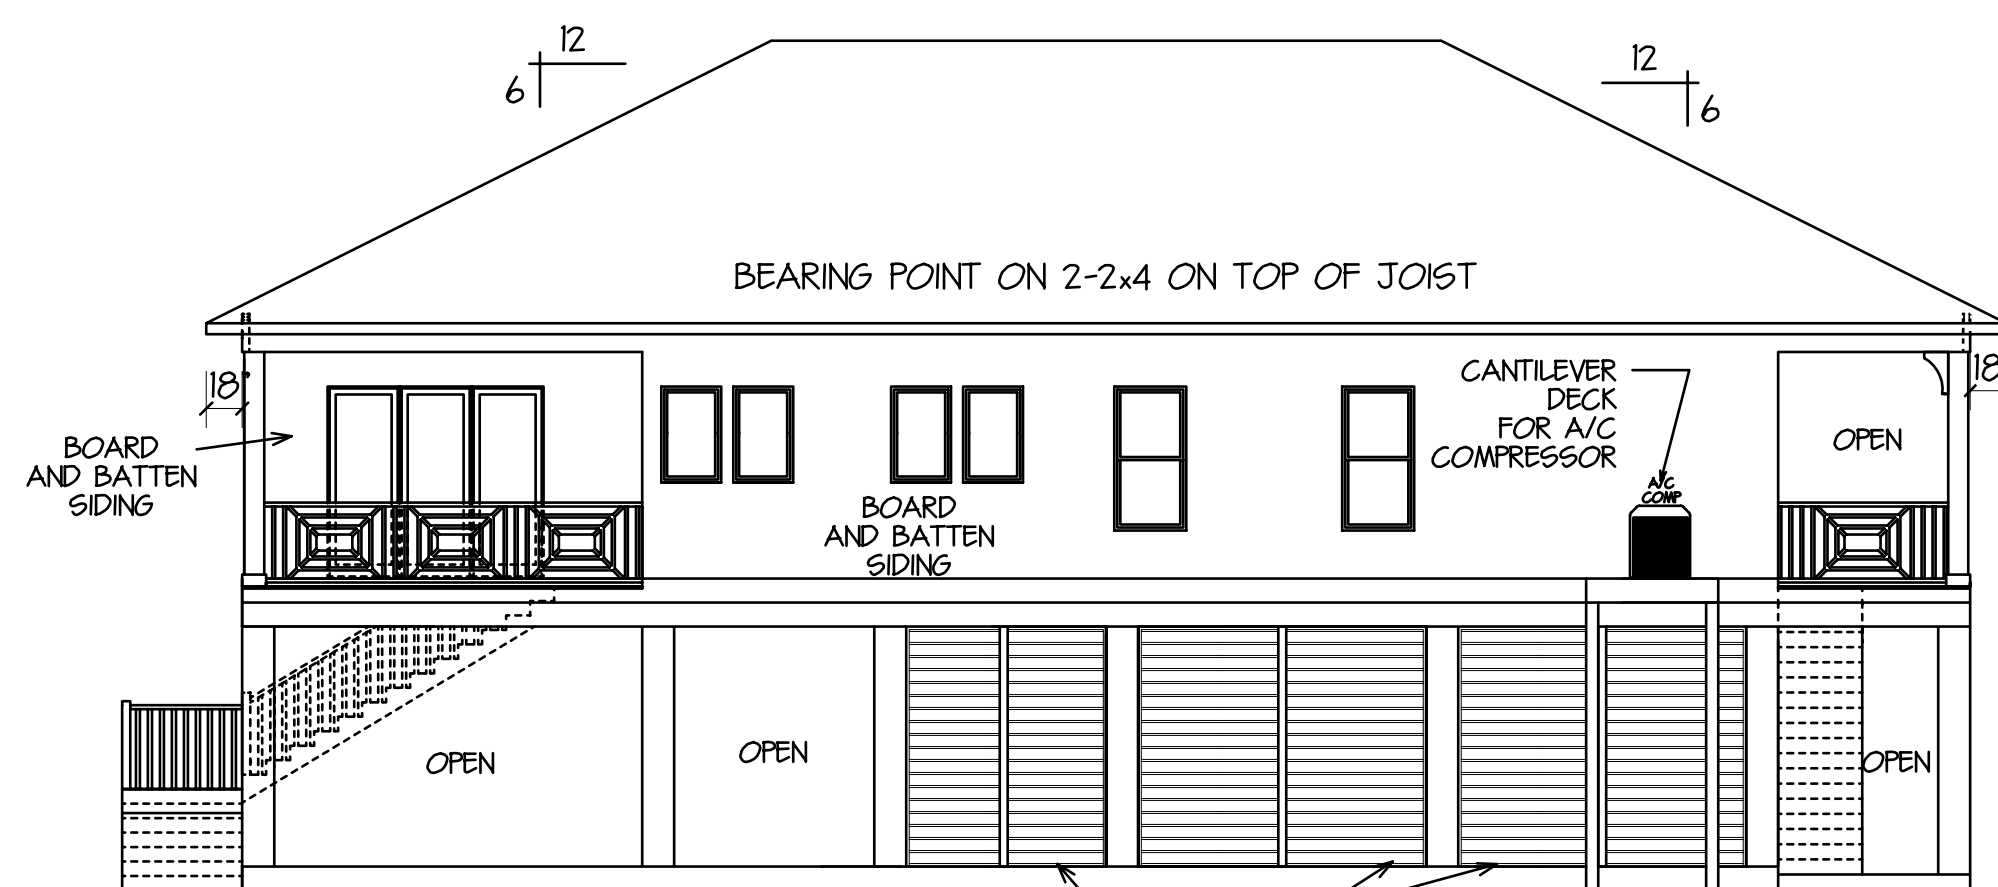

LEFT SIDE ELEVATION
SCALE - 1/8" = 1'-0"

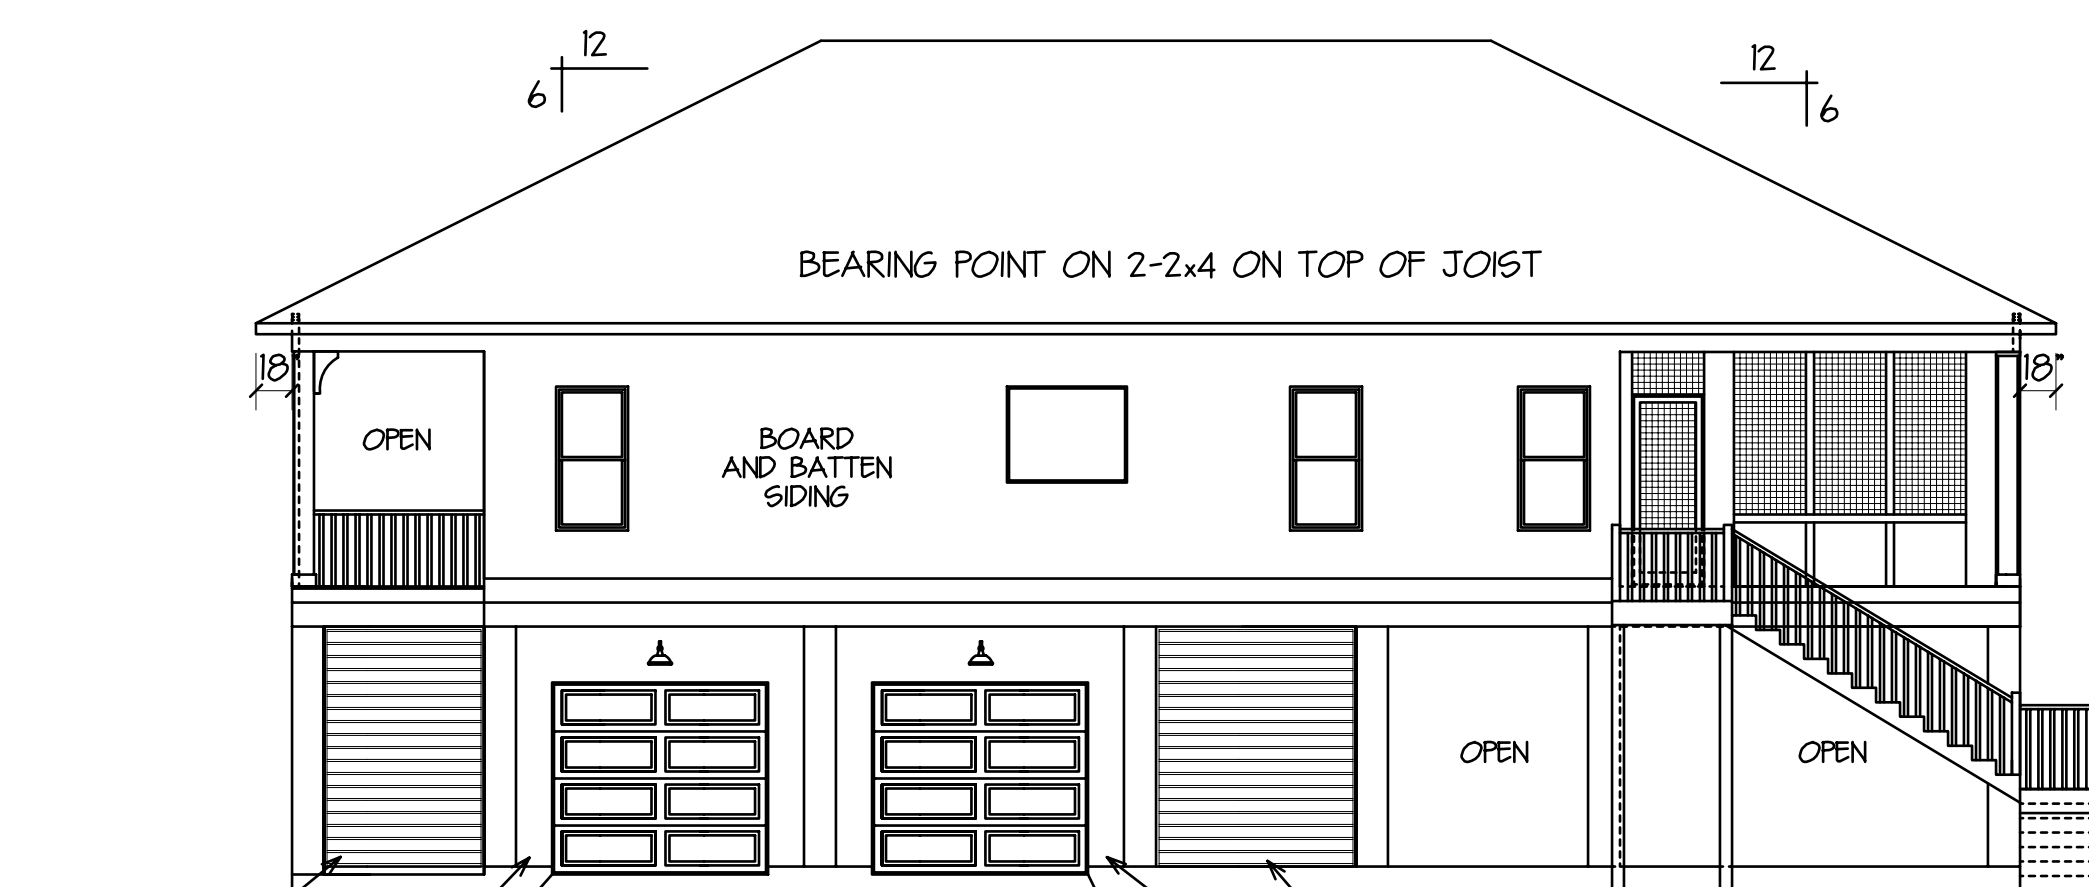

RIGHT SIDE ELEVATION
SCALE - 1/8" = 1'-0"

ADDITIONAL ELEVATIONS

PLANS FOR:
ANTHONY & AMELIE PIZZA
34355 HWY 433
ST. TAMMANY PARISH, LA

HOUSE PLANS by
DesignTech
OF LOUISIANA, LLC
St. Tammany Parish, LA.
SLIDELL 985-847-0600

DATE
7-9-25

CODE	LIVING	AREA U. B.	INDEX
A4	2387	3168	13214

DESIGNED BY	FINISHED BY	CHECKED BY	SHEET SIZE
DMH	JMC	DMH	24" X 36"

A-4

Copyright 2025 an unpublished work by DesignTech of LA, LLC
ALL RIGHTS RESERVED.

EMAIL: houseplans@designtechusa.com

Although every effort has been made in preparing these plans, the contractor must check all details for accuracy or errors and be responsible for same. Purchaser assumes the risk of any errors, omissions or mistakes during construction due to the fact that DesignTech does not perform field supervision nor select building materials sub-contractors and/or products/equipment. All notes, specifications and other information on the plans are included as instructed by and/or with the approval of Purchaser and without warranty of any kind whatsoever. PLANS HAVE BEEN PREPARED FOR USE BY KNOWLEDGEABLE AND EXPERIENCED LICENSED CONTRACTORS.
This drawing contains valuable, confidential, proprietary, trade secret information of DesignTech Residential Planners, Inc. No reproduction or other use of the drawing or any of its contents is permitted without consent of DesignTech Residential Planners, Inc.