




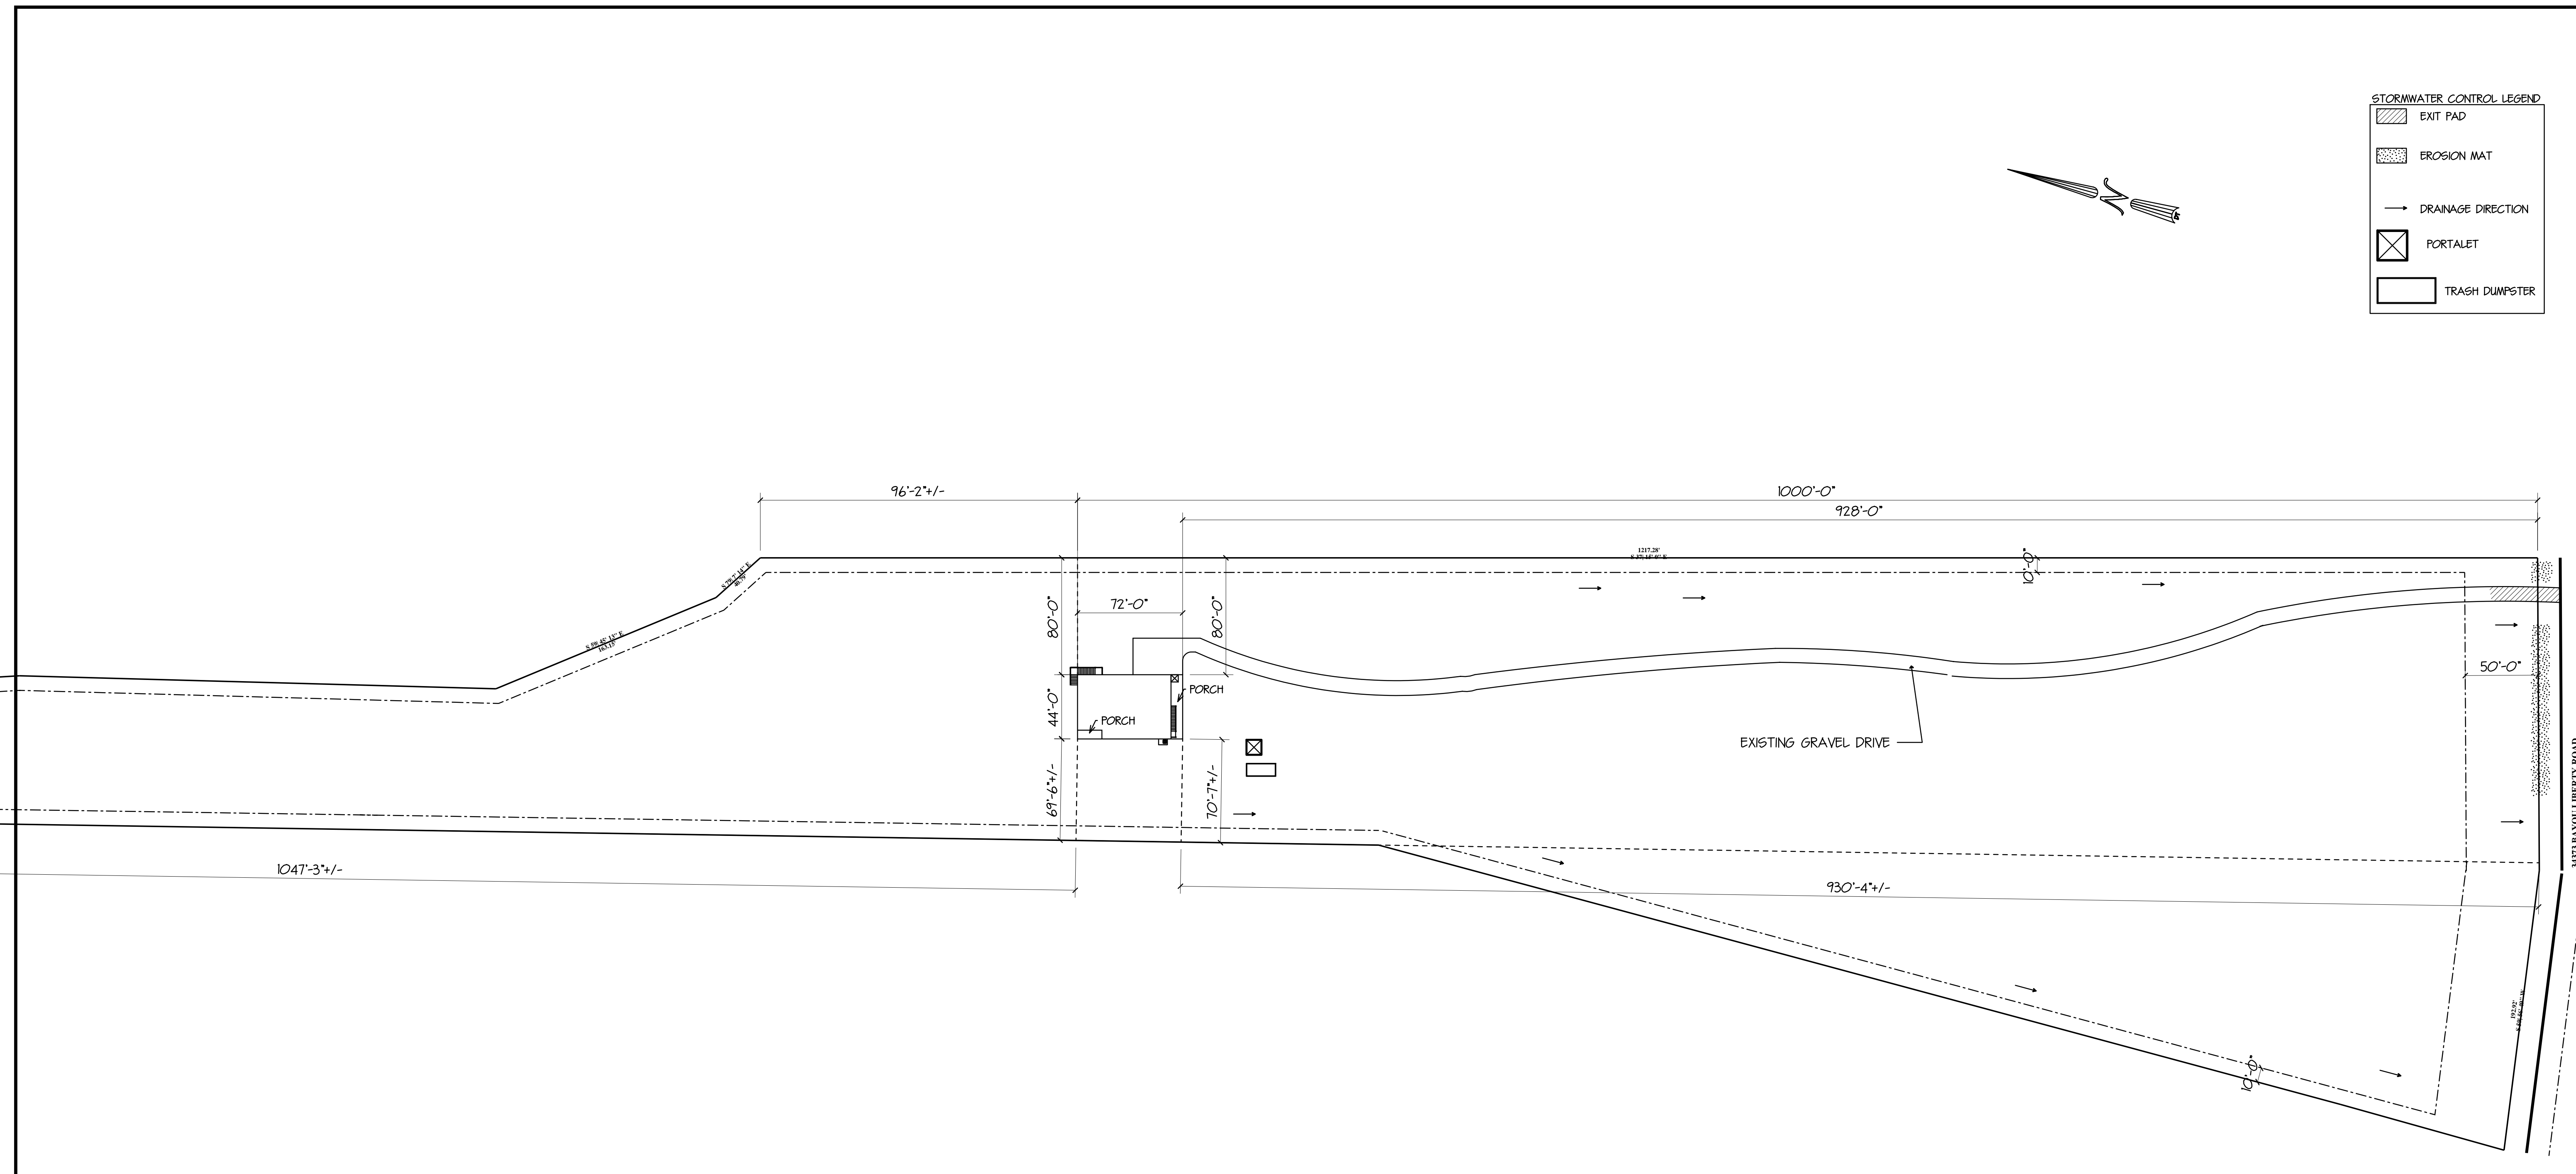
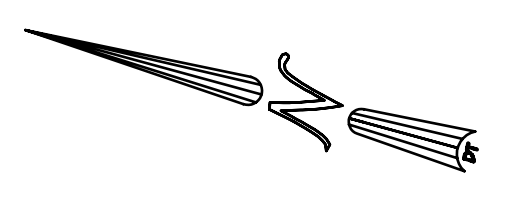


STORMWATER CONTROL LEGEND

-  EXIT PAD
-  EROSION MAT
-  DRAINAGE DIRECTION
-  PORTALET
-  TRASH DUMPSTER



DATE
7-9-25

BUILDING SETBACKS

FRONT	50'
SIDES	10'
REAR	50'
SIDE STREET	N/A

SITE PLAN
SCALE 1" = 50'-0"
SHEET SIZE: 24" x 36"

FLOOD ZONE - A10
WIND ZONE - 140 MPH

MEMBER
A D
B D

PLANS FOR:
ANTHONY & AMÉLIE PIZZA
34355 HWY 433
ST. TAMMANY PARISH, LA

HOUSE PLANS by
DesignTech
OF LOUISIANA, LLC
St. Tammany Parish, LA.

CODE	LIVING	AREA U.B.	INDEX
A4	2387	3168	B214