






FILE NAME: A:\Projects\Architect\102 - Dammon\102 - Dammon\102 - Dammon.dwg PLOT DATE: 2/28/2025 PLOT TIME: 10:42:15 AM

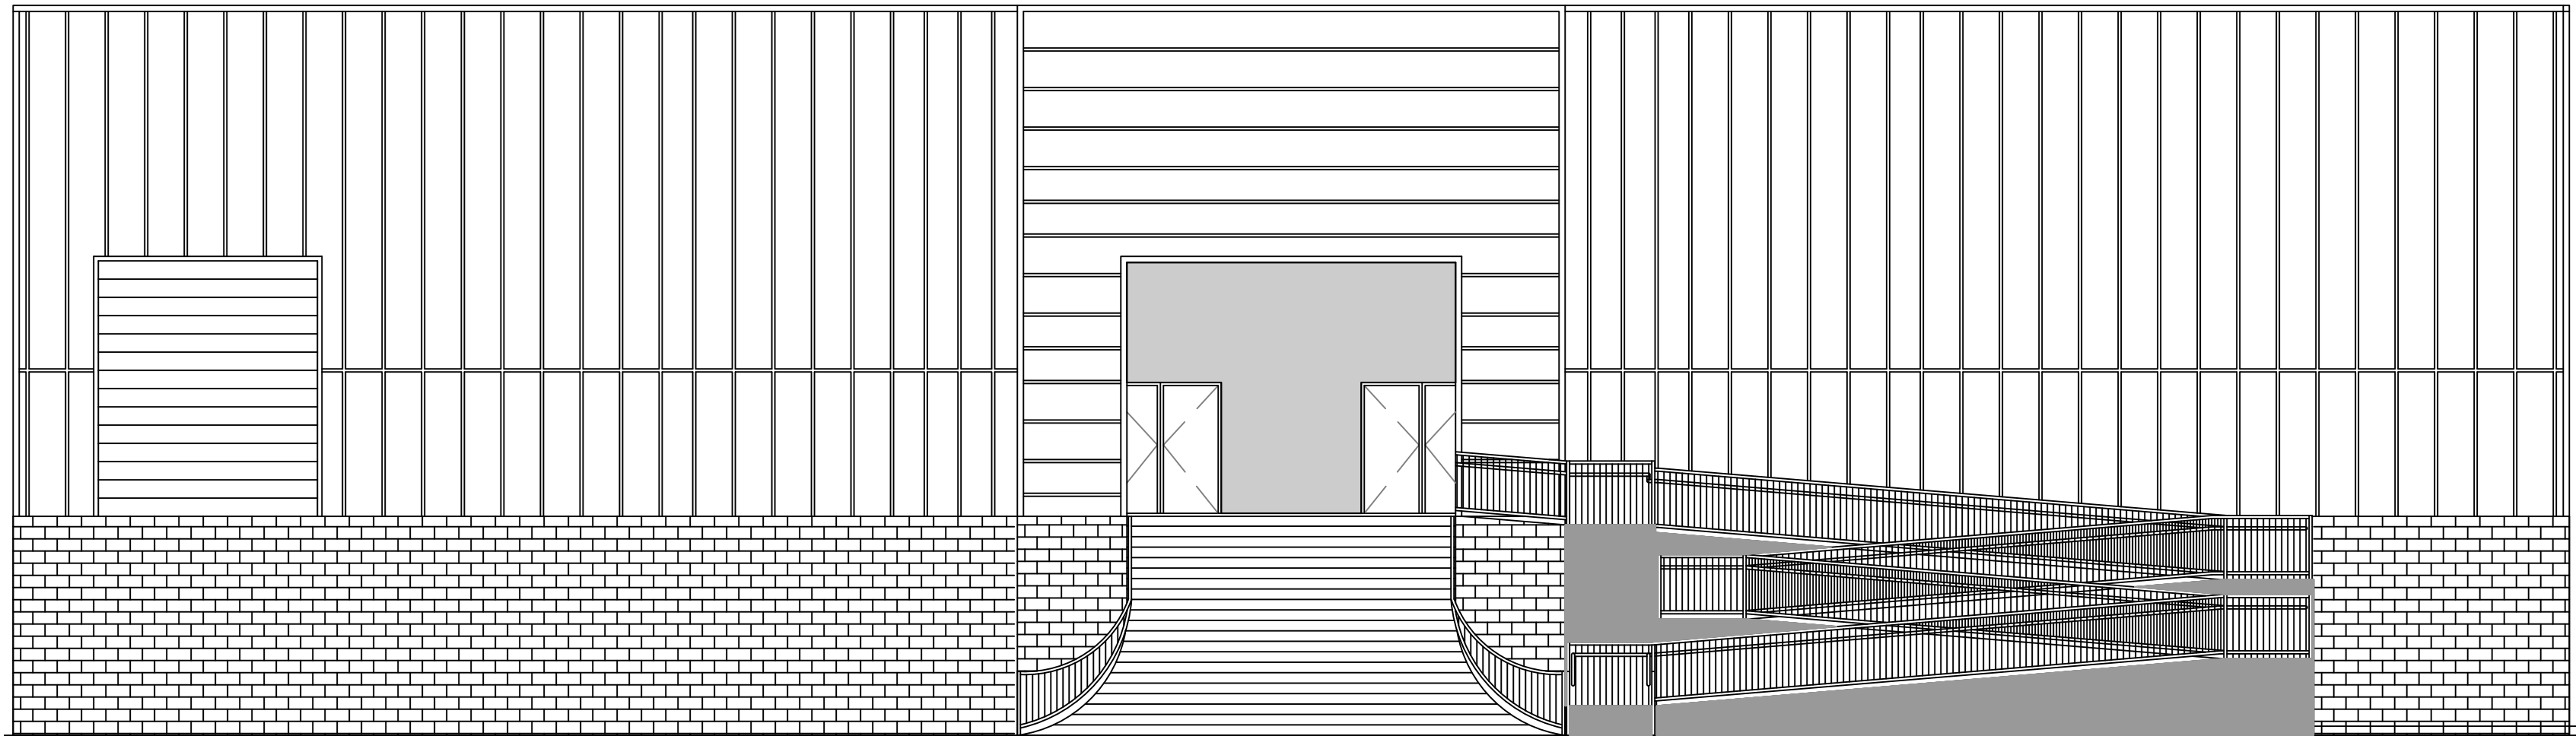


**2 FRONT ELEVATION B**  
SCALE: 1/8" = 1'-0"

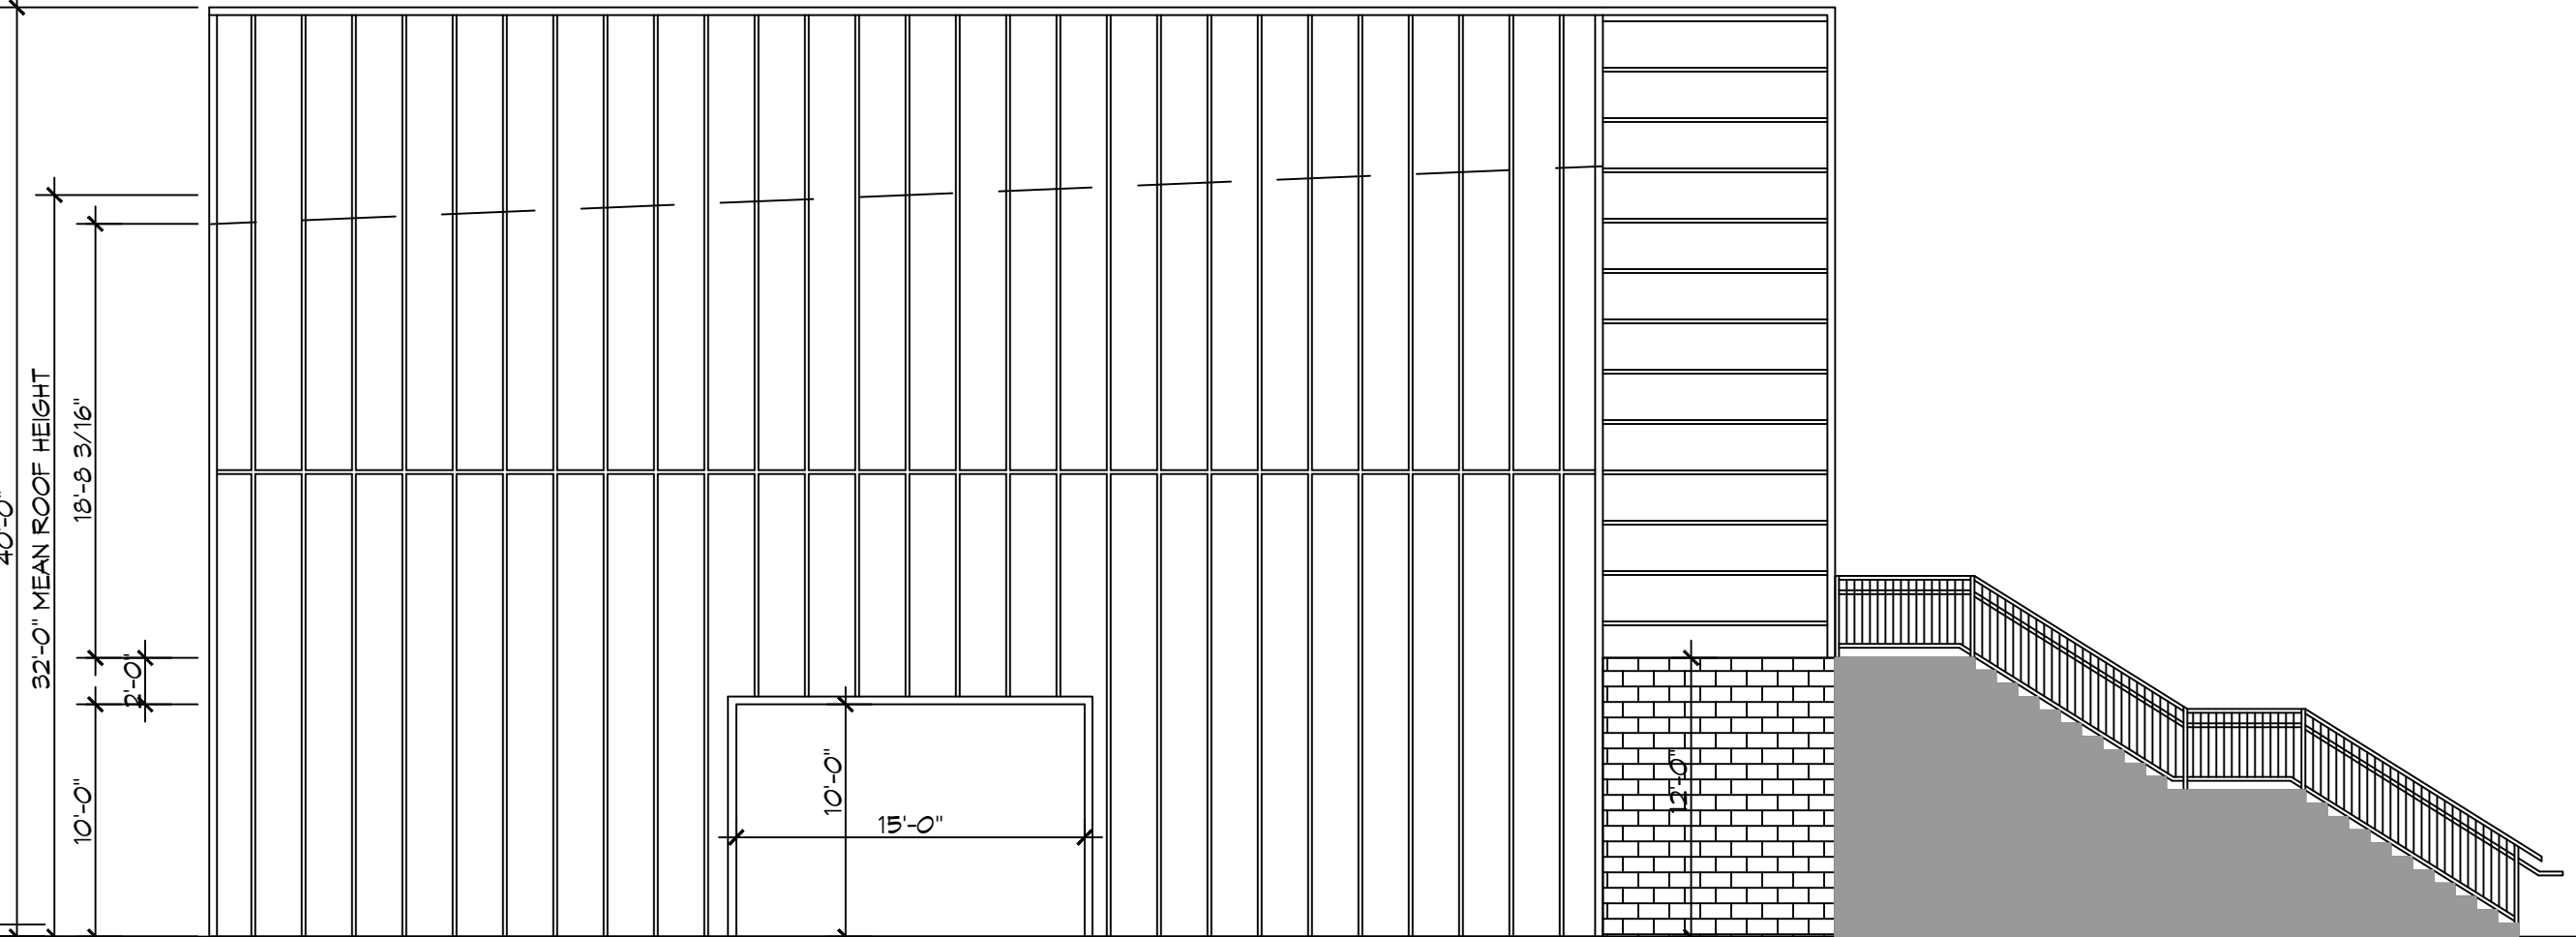

**3 LEFT ELEVATION B**  
SCALE: 1/8" = 1'-0"

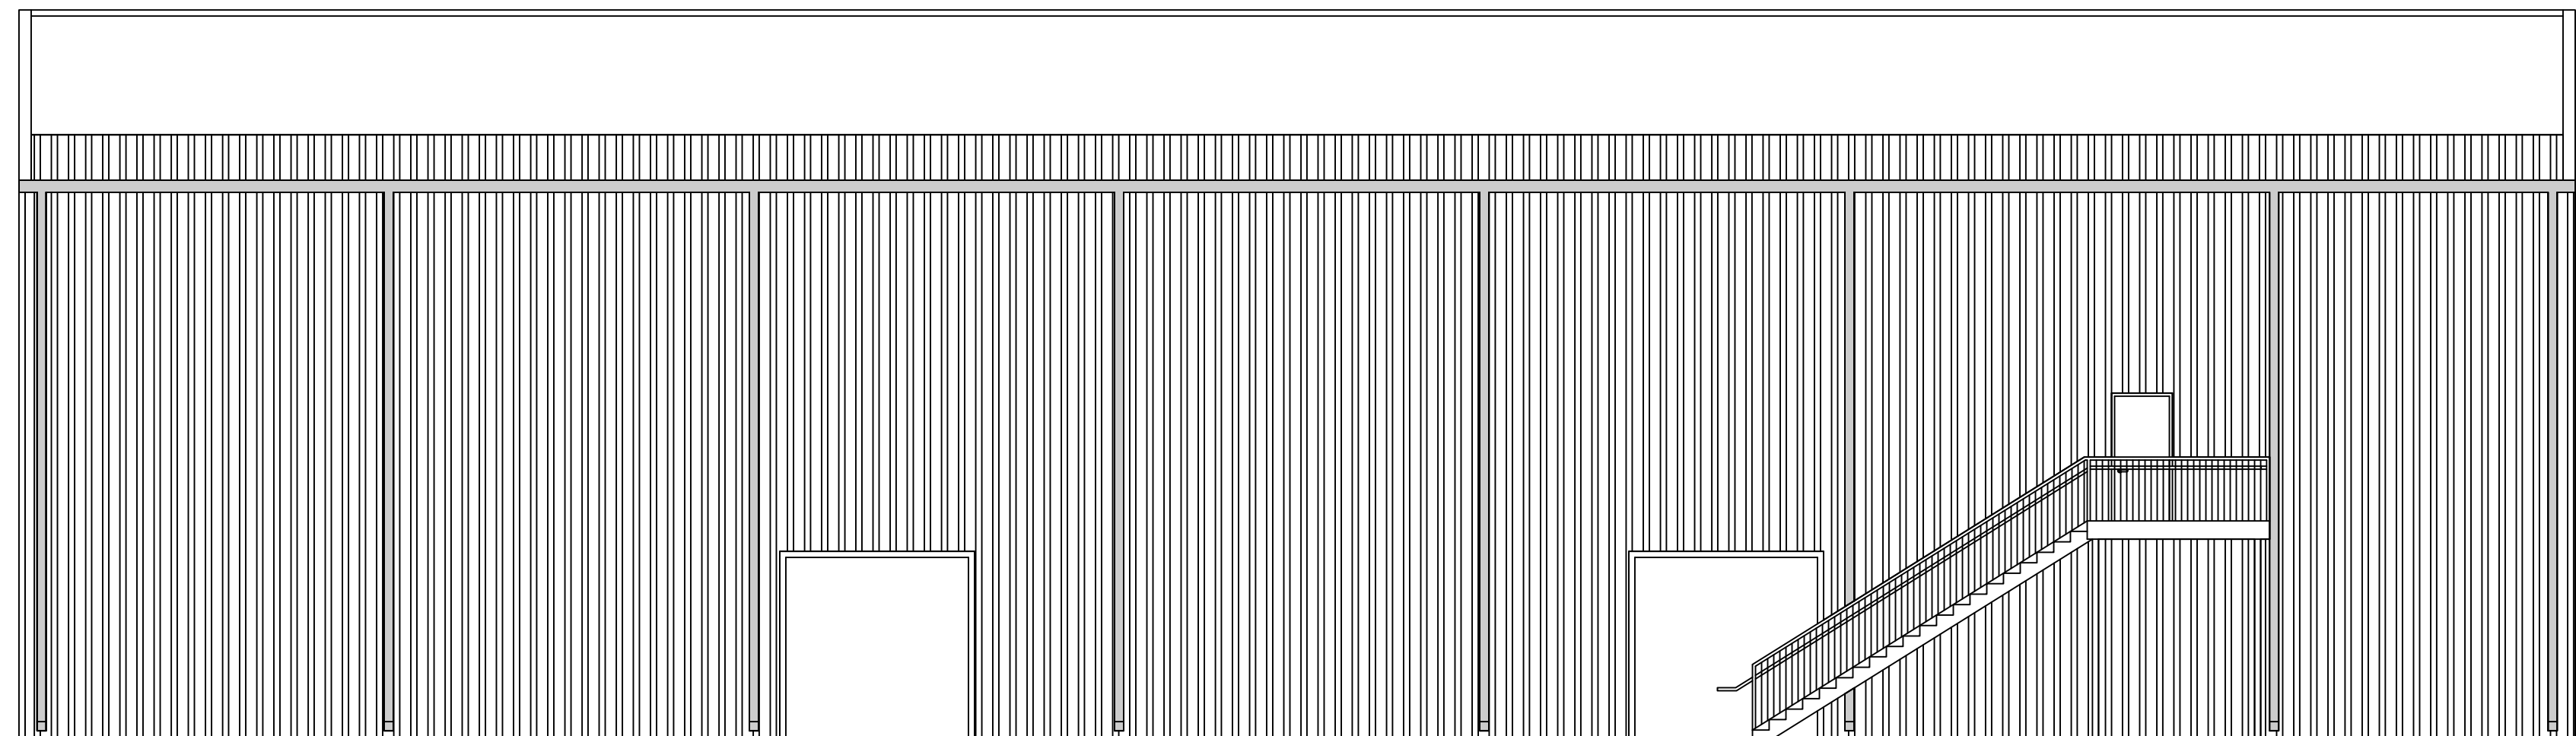

**4 REAR ELEVATION C**  
SCALE: 1/8" = 1'-0"

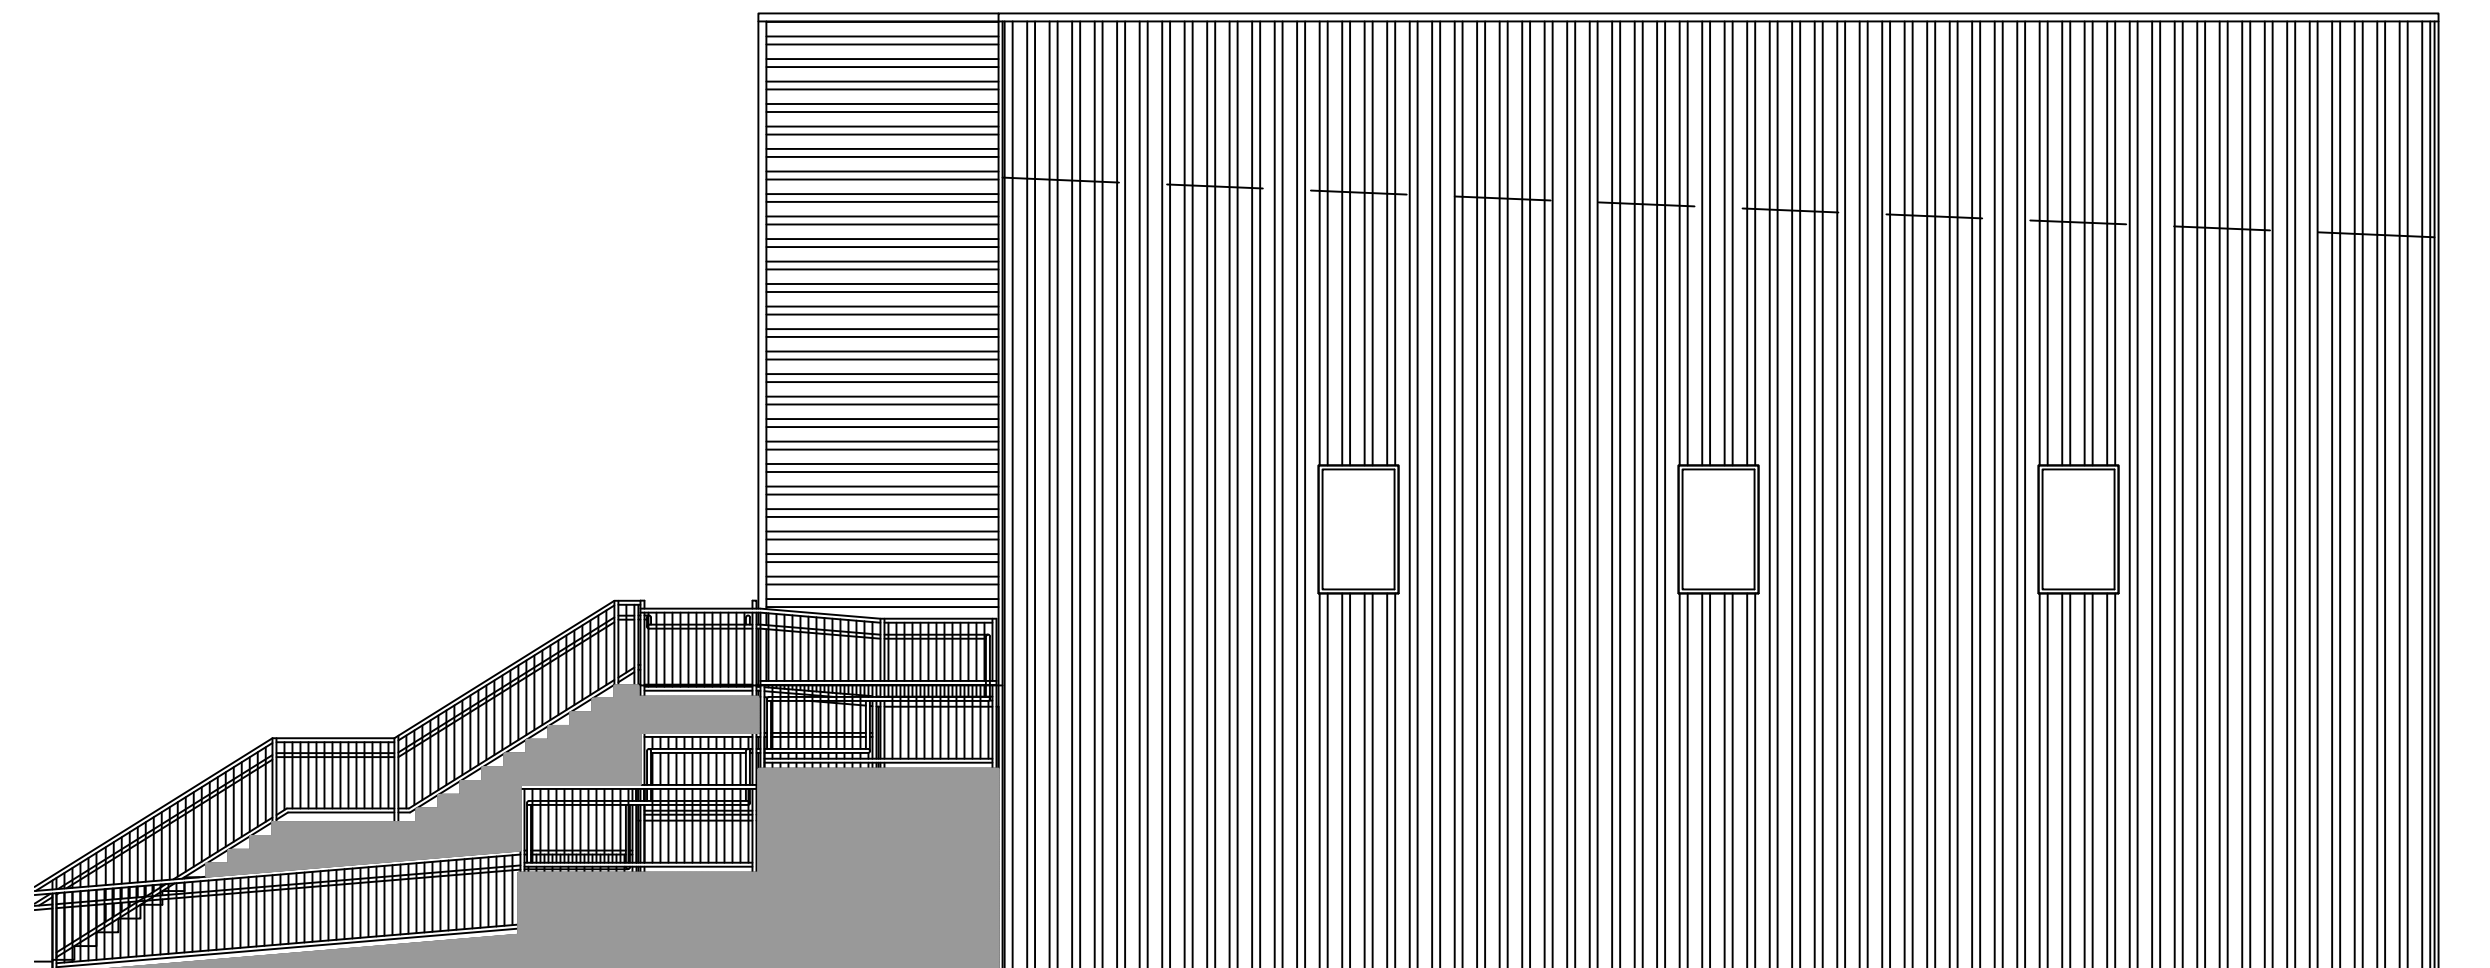

**5 RIGHT ELEVATION C**  
SCALE: 1/8" = 1'-0"

**DAMMON**  
**ENGINEERING, INC.**  
 LOUISIANA & MISSISSIPPI  
 Chief Engineer: Brian Misch, PE  
 554 Old Spanish Trail  
 Slidell, LA 70458  
 www.dammonengineering.com  
 info@dammonengineering.com  
 PH: 985.649.5832

#	DESCRIPTION	DATE

SEAL:

NEW BUILDING  
**LOCO JO FIREWORKS**  
 1284 EAST HONZE BEACH ROAD  
 SLIDELL, LA 70452  
 JOB No: 10-28-2025  
 DATE: 10-28-2025  
 DRAWN BY: CKD  
 CHECKED BY: JMS  
THIS DRAWING IS THE PROPERTY OF DAMMON ENGINEERING, INC. AND IS NOT TO BE REPRODUCED OR TRANSMITTED IN ANY FORM OR BY ANY MEANS, ELECTRONIC OR MECHANICAL, WITHOUT THE WRITTEN PERMISSION OF DAMMON ENGINEERING, INC. THE USER OF THIS DRAWING AGREES TO HOLD DAMMON ENGINEERING, INC. HARMLESS FROM ANY AND ALL LIABILITY, INCLUDING REASONABLE ATTORNEY'S FEES, ARISING FROM OR OUT OF THE USE OF THIS DRAWING.

SHEET TITLE:  
ELEVATIONS

DRAWING NUMBER:  
**A102**  
SHEET No: 2 of 3

