




FILE NAME: A:\1 - Office Work\100 - Fireworks\100 - Dammon\100 - Elevations.dwg, 11/11/2025, 11:00 AM, 10/11/2025, 11:00 AM, 10/11/2025, 11:00 AM, 10/11/2025, 11:00 AM

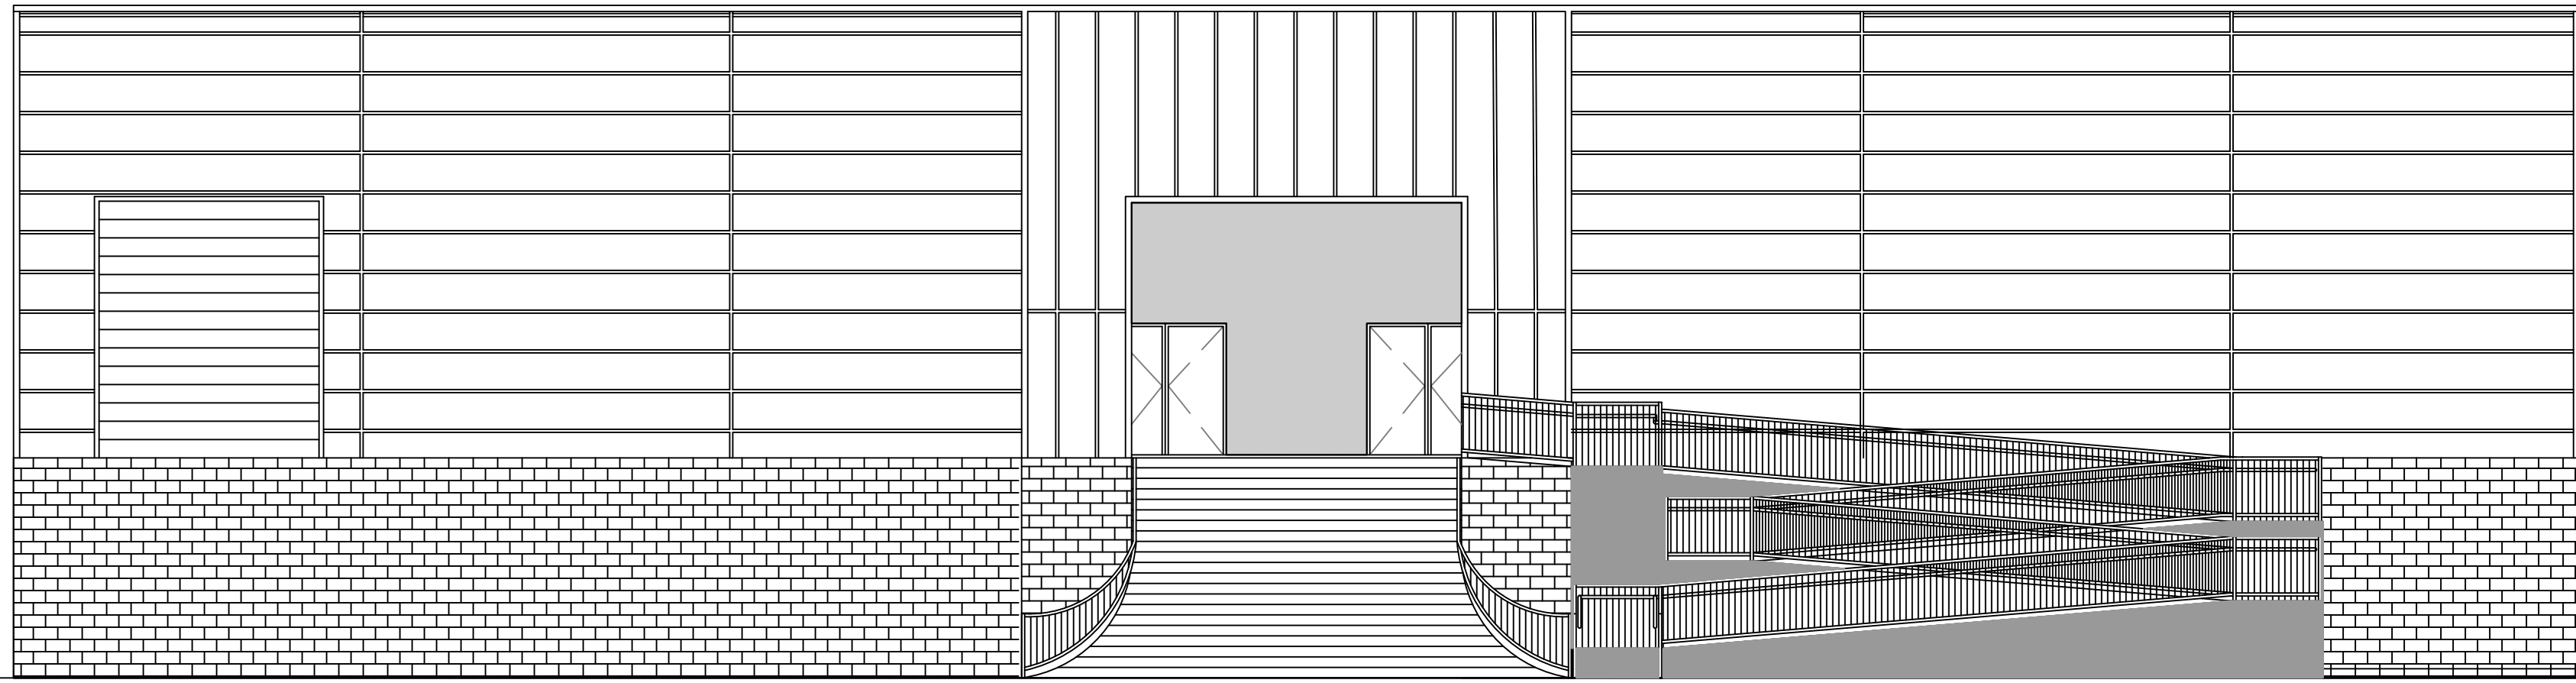


**2 FRONT ELEVATION B**  
SCALE: 1/8" = 1'-0"

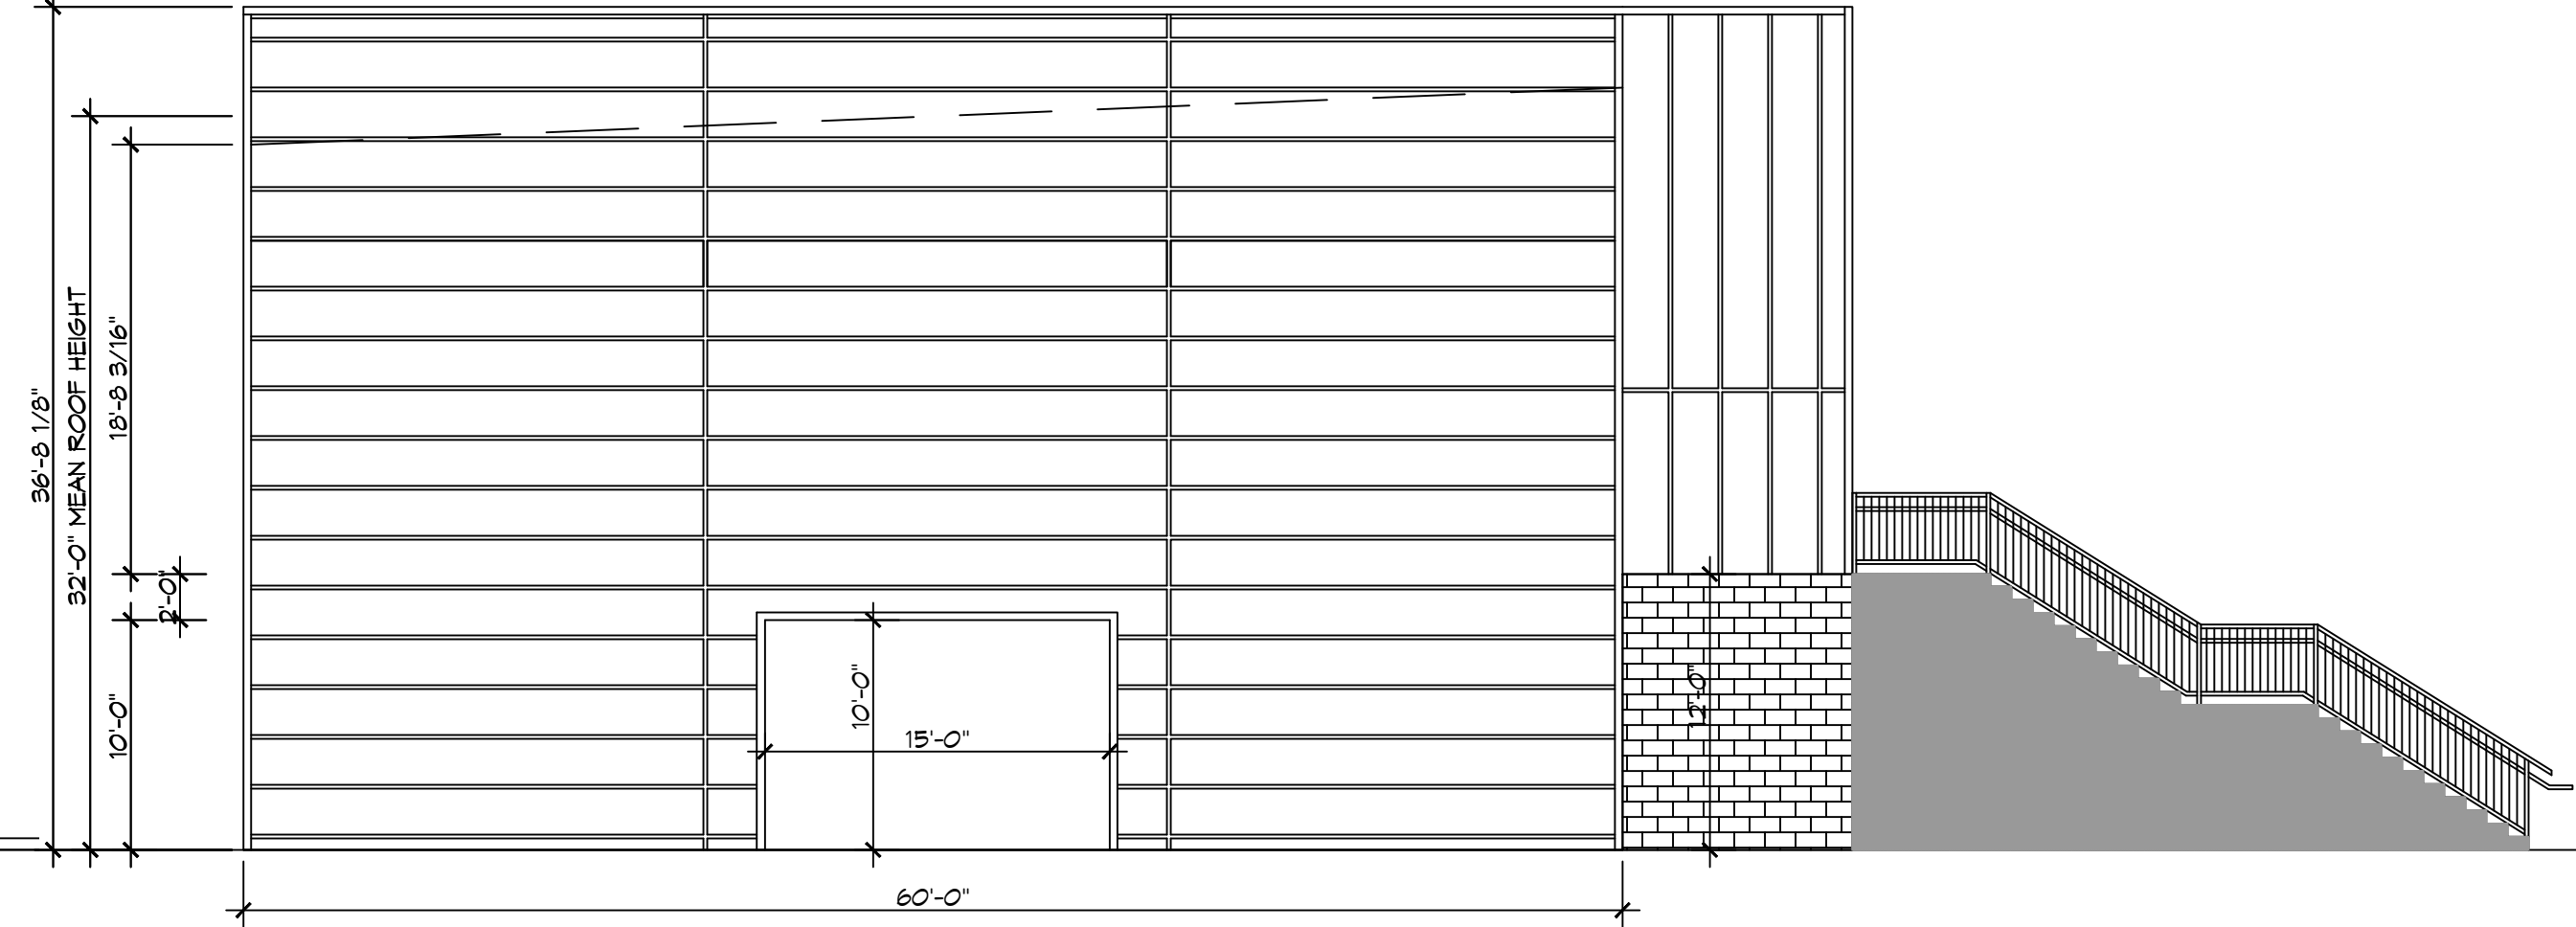

**3 LEFT ELEVATION B**  
SCALE: 1/8" = 1'-0"

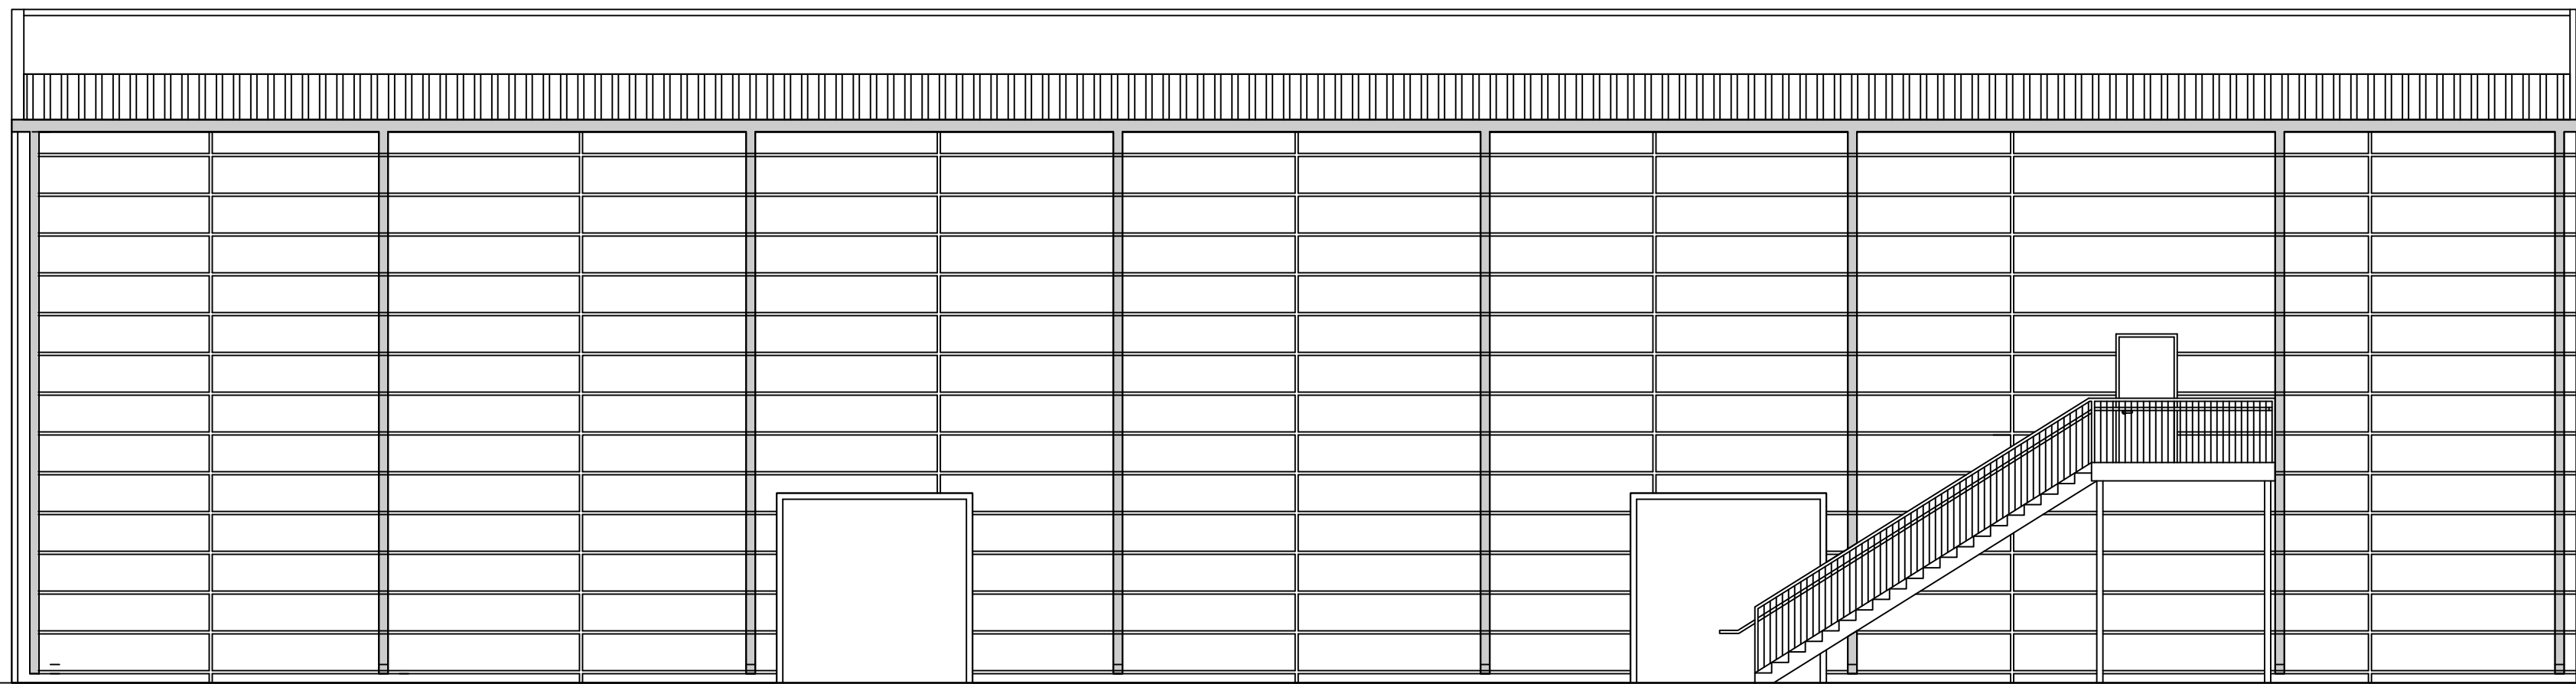

**4 REAR ELEVATION C**  
SCALE: 1/8" = 1'-0"

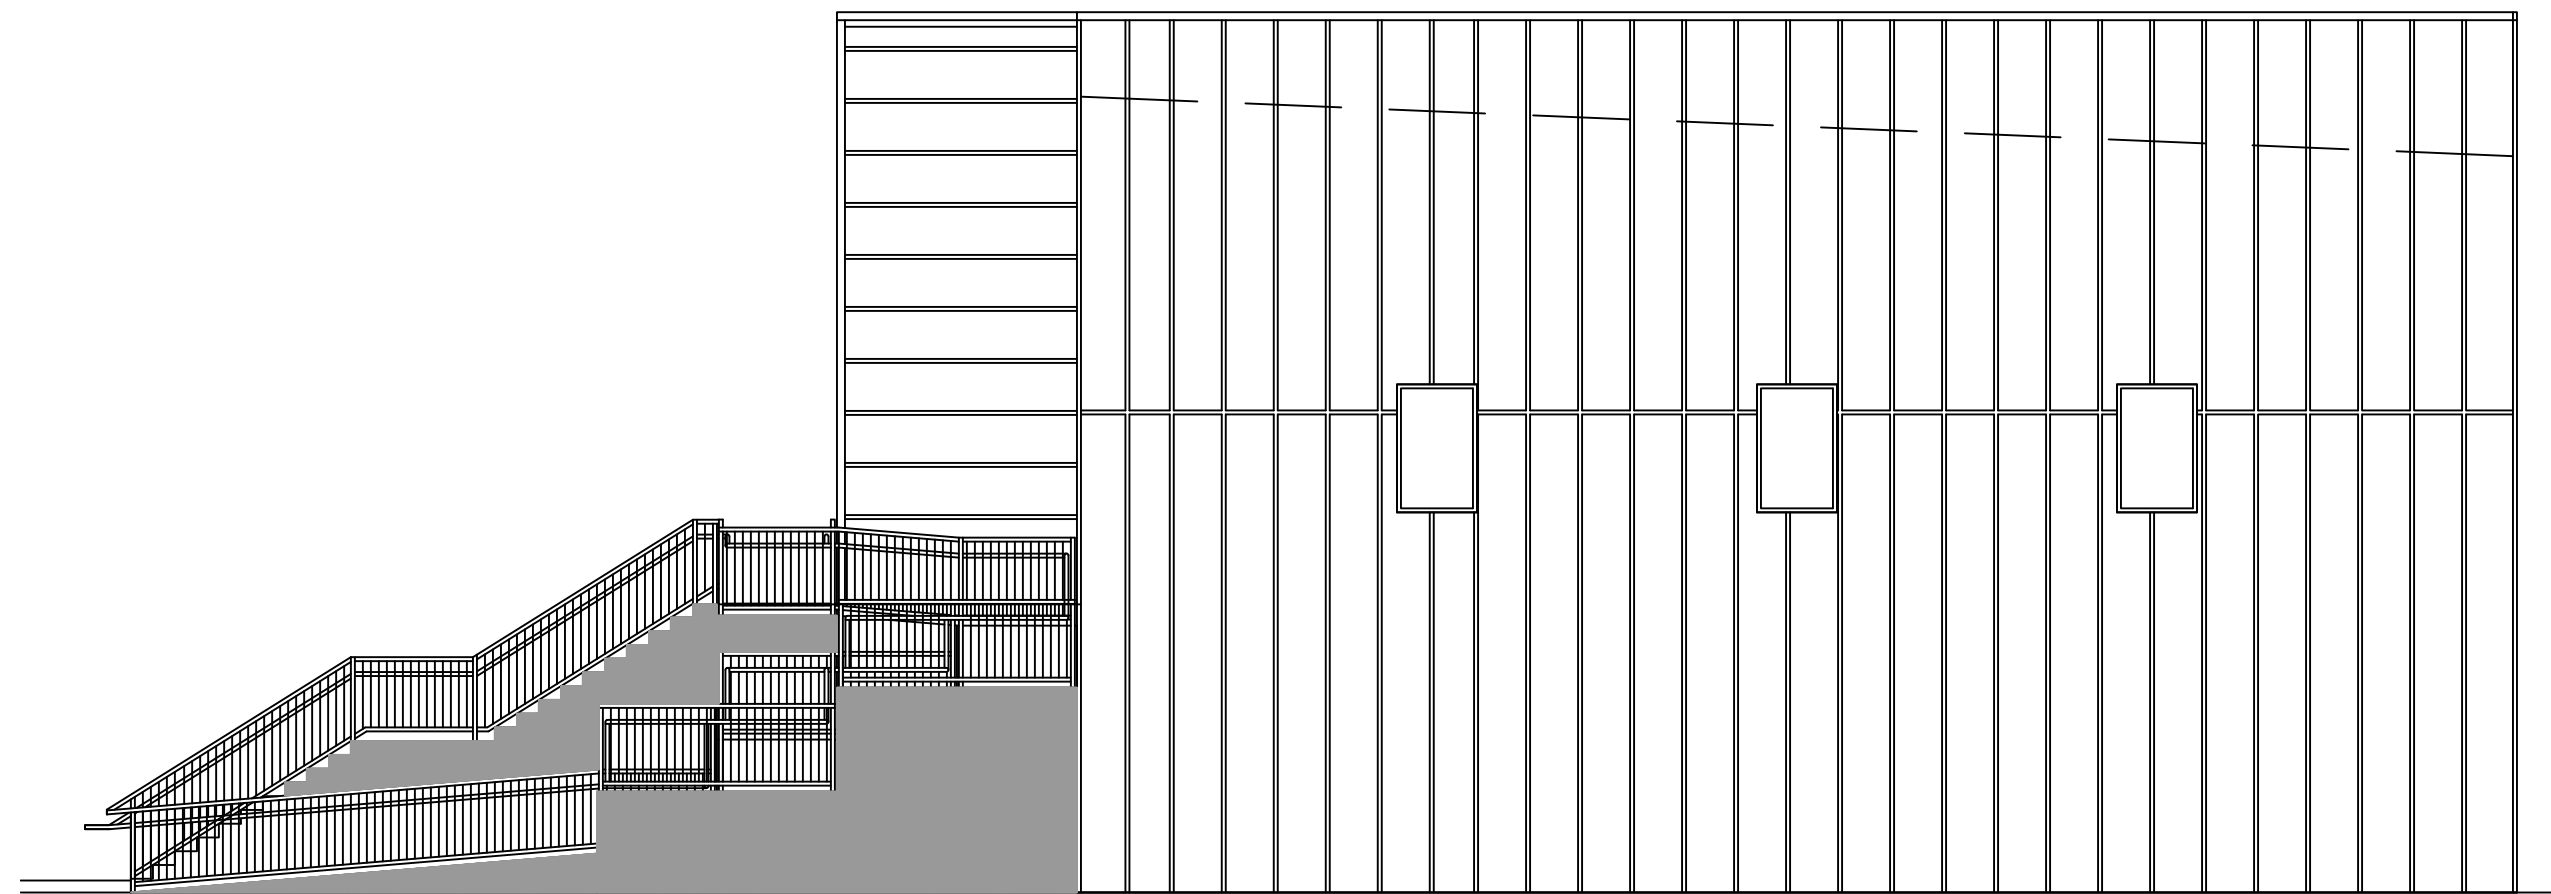

**5 RIGHT ELEVATION C**  
SCALE: 1/8" = 1'-0"

**DAMMON**  
**ENGINEERING, INC.**  
 LOUISIANA & MISSISSIPPI  
 Chief Engineer: Brian Misch, PE  
 554 Old Spanish Trail  
 Slidell, LA 70458  
 www.dammonengineering.com  
 info@dammonengineering.com  
 PH: 985.649.5832

#	DESCRIPTION	DATE

SEAL:

NEW BUILDING  
**LOCO JO FIREWORKS**  
 1284 EAST HOWIE BEACH ROAD  
 SLIDELL, LA 70452  
 JOB No: DATE: 11-11-2025  
 DRAWN BY: CKD CHECKED BY: JMS

SHEET TITLE:  
ELEVATIONS

DRAWING NUMBER:  
**A102**  
SHEET No: 2 of 3