




FILE NAME: A:\1 - Office Work\2025\100 - Fireworks\Architect\Drawings\A102 - Elevations.dwg, 11/11/2025, 10:58:42 AM, 100 - Fireworks, November 11, 2025, 10:58:42 AM

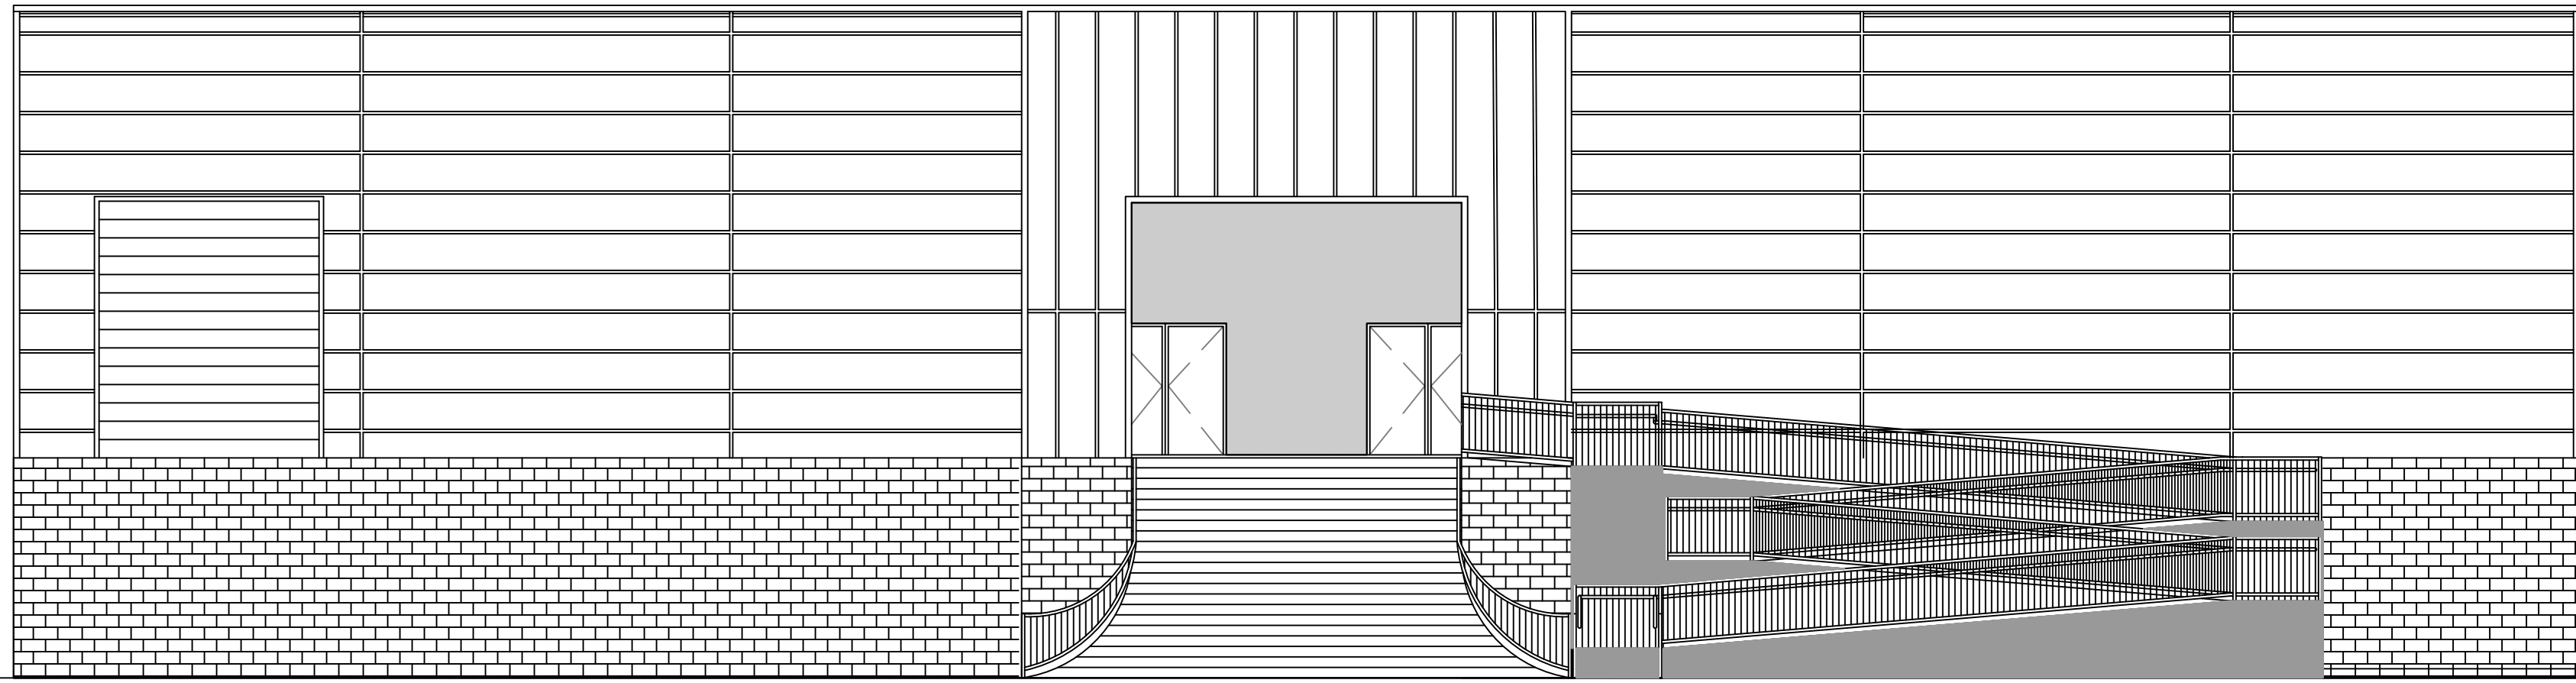


2 FRONT ELEVATION B
SCALE: 1/8" = 1'-0"

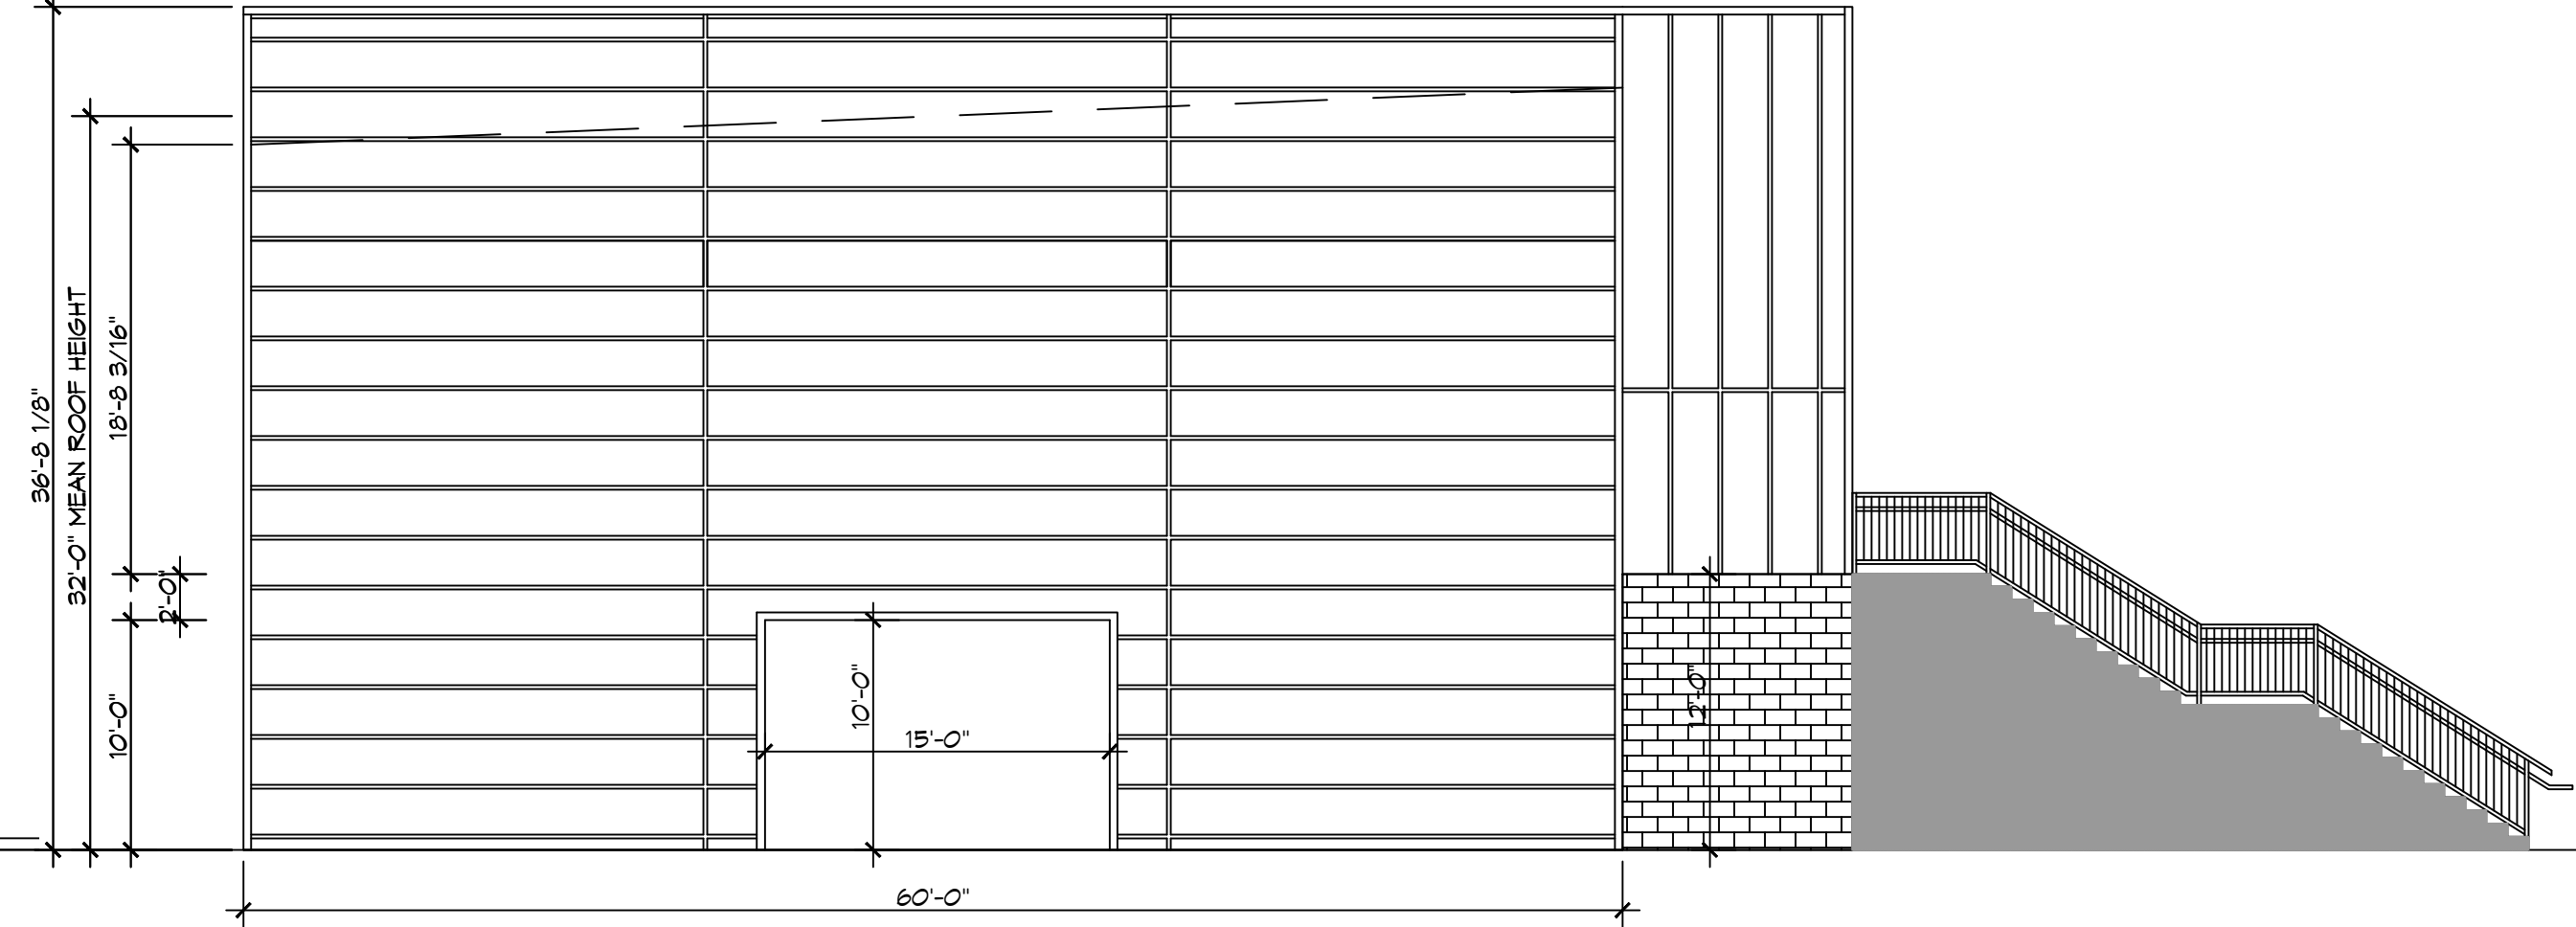

3 LEFT ELEVATION B
SCALE: 1/8" = 1'-0"

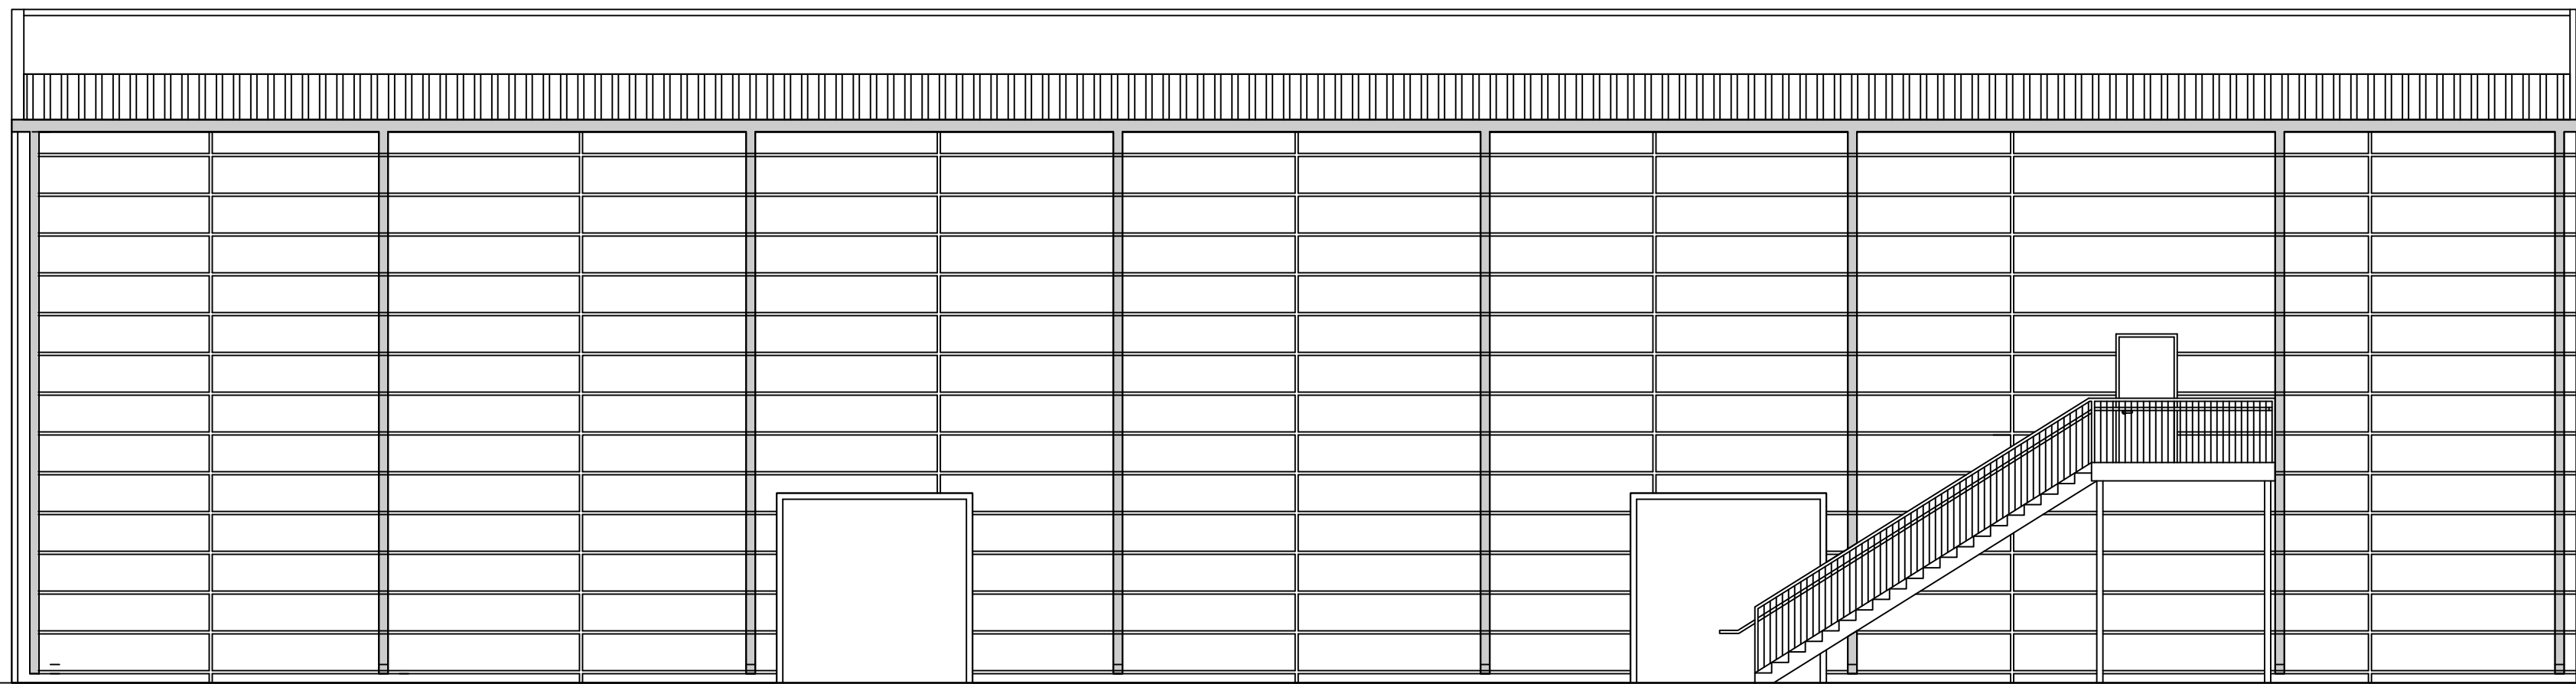

4 REAR ELEVATION C
SCALE: 1/8" = 1'-0"

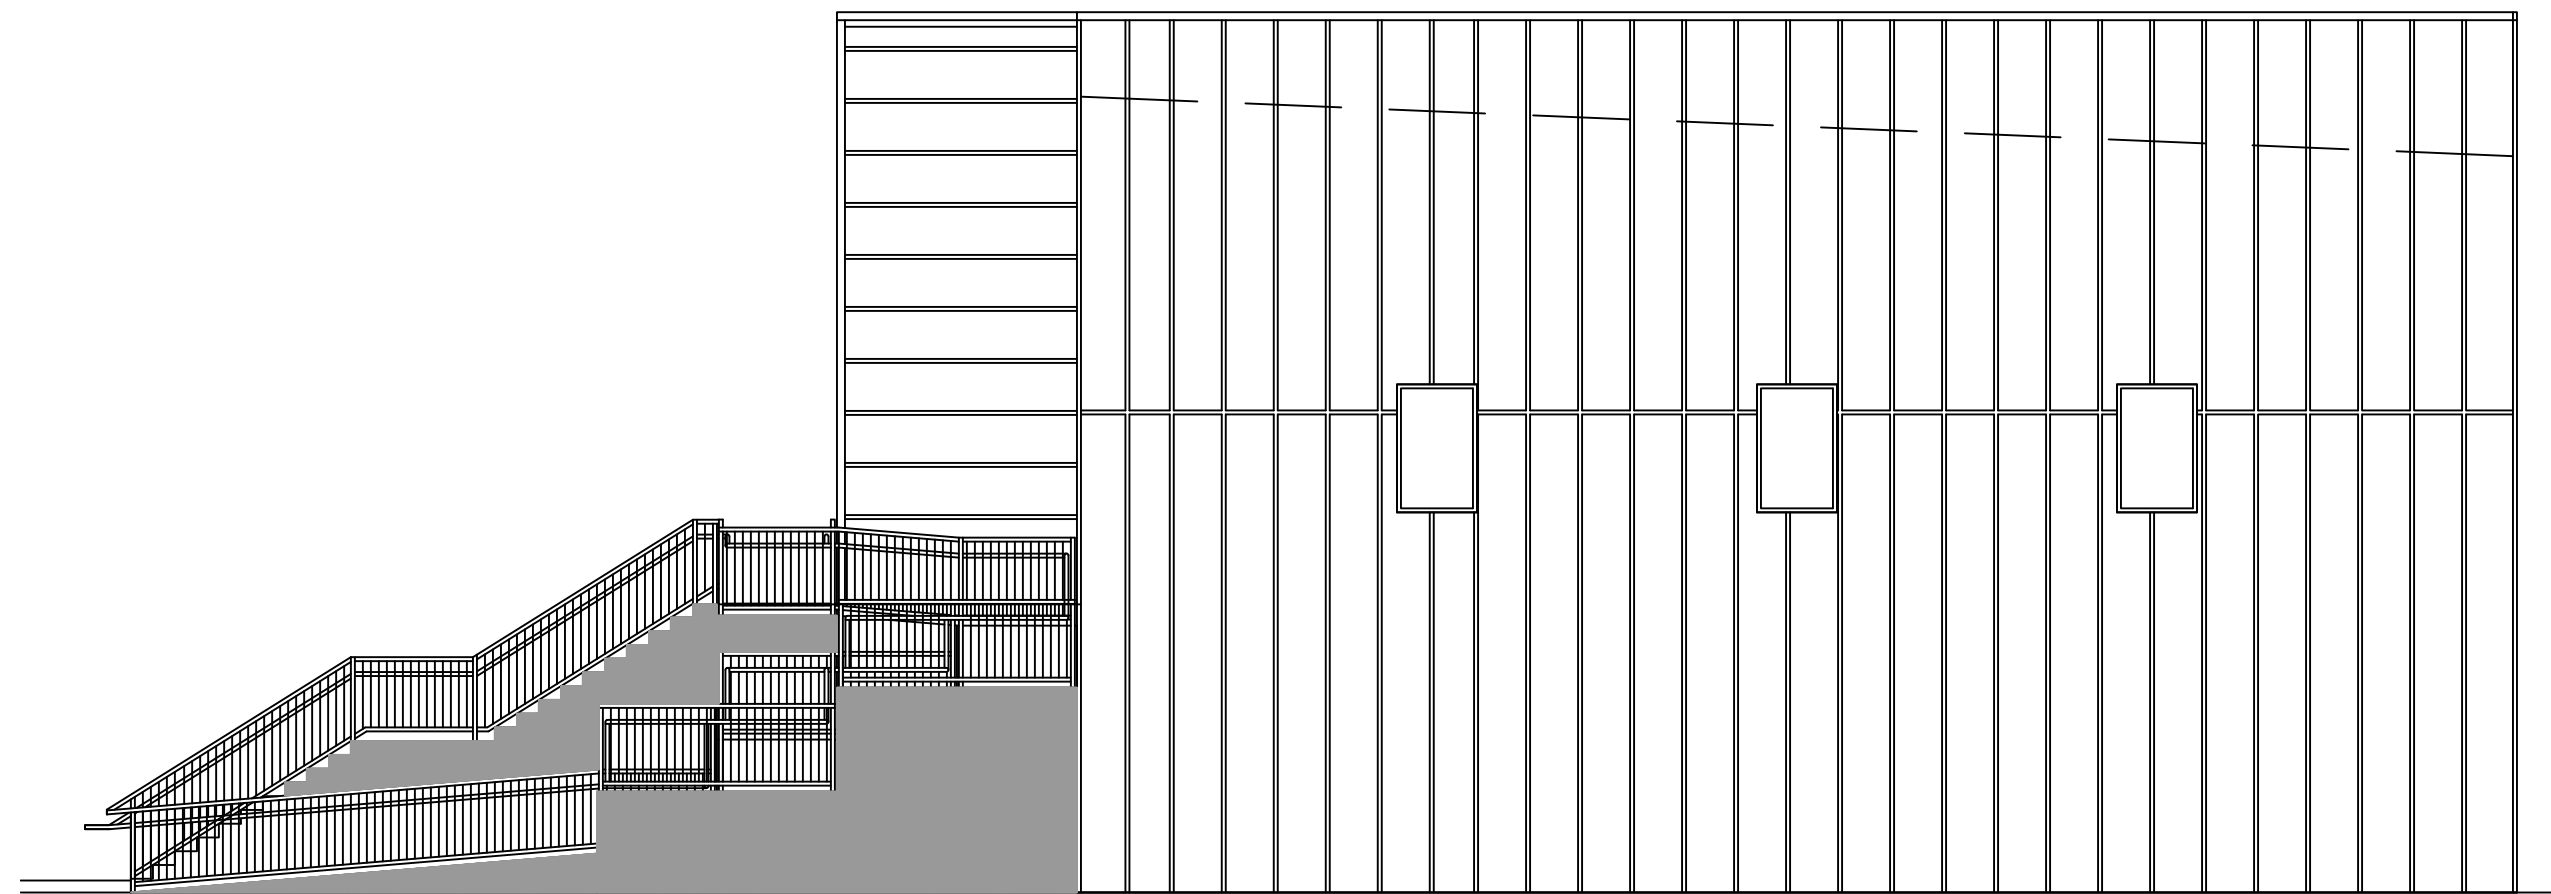

5 RIGHT ELEVATION C
SCALE: 1/8" = 1'-0"

DAMMON
ENGINEERING, INC.
 LOUISIANA & MISSISSIPPI

Chief Engineer: Brian Misch, PE
 554 Old Spanish Trail
 Slidell, LA 70458
 www.dammonengineering.com
 info@dammonengineering.com
 PH: 985.649.5832

#	DESCRIPTION	DATE

SEAL:

NEW BUILDING
LOCO JO FIREWORKS
 1284 EAST HOWIE BEACH ROAD
 SLIDELL, LA 70452
 JOB No: DATE: 11-11-2025
 DRAWN BY: CKD CHECKED BY: JMS

SHEET TITLE:
ELEVATIONS

DRAWING NUMBER:
A102
SHEET No: 2 of 3

