

FILE NAME: A:_PROJECTS\2025\25001\25001.dwg Plot Date: 11/19/2025 10:52:00 AM Plot Path: C:\Users\jacob\AppData\Local\Temp\25001\25001.dwg

SQUARE FEET	
LIVING	1313
PORCH	802
GARAGE	1071
TOTAL SQ. FT.	3186


WINDOW SCHEDULE				
MK	WIDTH	HEIGHT	FRAME MAT	NOTES
W01	3'-0"	5'-0"	ALUM	SERIES 300 W/GRIDS SINGLE HUNG CLEAR
W02	3'-0"	1'-0"	ALUM	FIXED WINDOW INSULATED TRANSOM

NOTE: OWNER TO PICK ALL WINDOW STYLES

DOOR SCHEDULE						
MK	WIDTH	HEIGHT	THK	DOOR MAT	FRAME MAT	NOTES
D01	(2)3'-0"	7'-0"	1-3/4"	WOOD	WOOD	EXTERIOR DOOR WITH GLASS PANE AND TRANSOM
D02	3'-0"	7'-0"	1-3/4"	MTL	WOOD	EXTERIOR DOOR
D03	(2)3'-0"	7'-0"	1-3/4"	WOOD	WOOD	EXTERIOR FRENCH DOOR WITH GLASS PANES AND TRANSOM
D04	(2)10'-0"	10'-0"	N/A	MTL	WOOD	GARAGE DOOR
D05	(2)3'-0"	7'-0"	1-3/4"	WOOD	WOOD	INTERIOR FRENCH DOOR WITH TRANSOM
D06	(2)3'-0"	7'-0"	1-3/4"	WOOD	WOOD	INTERIOR FRENCH DOOR
D07	(2)2'-0"	7'-0"	1-3/4"	WOOD	WOOD	DOUBLE SLIDING BARN DOOR
D08	3'-0"	7'-0"	1-3/4"	WOOD	WOOD	INTERIOR DOOR
D09	4'-0"	7'-0"	-	-	-	CASED OPENING

NOTE: OWNER TO PICK ALL DOOR STYLES

NOTE: FIELD VERIFY ALL DIMENSIONS, PAINT, FLOORING, LIGHTS, DOORS, ACCESSORIES, COLORS & STYLES WITH OWNER

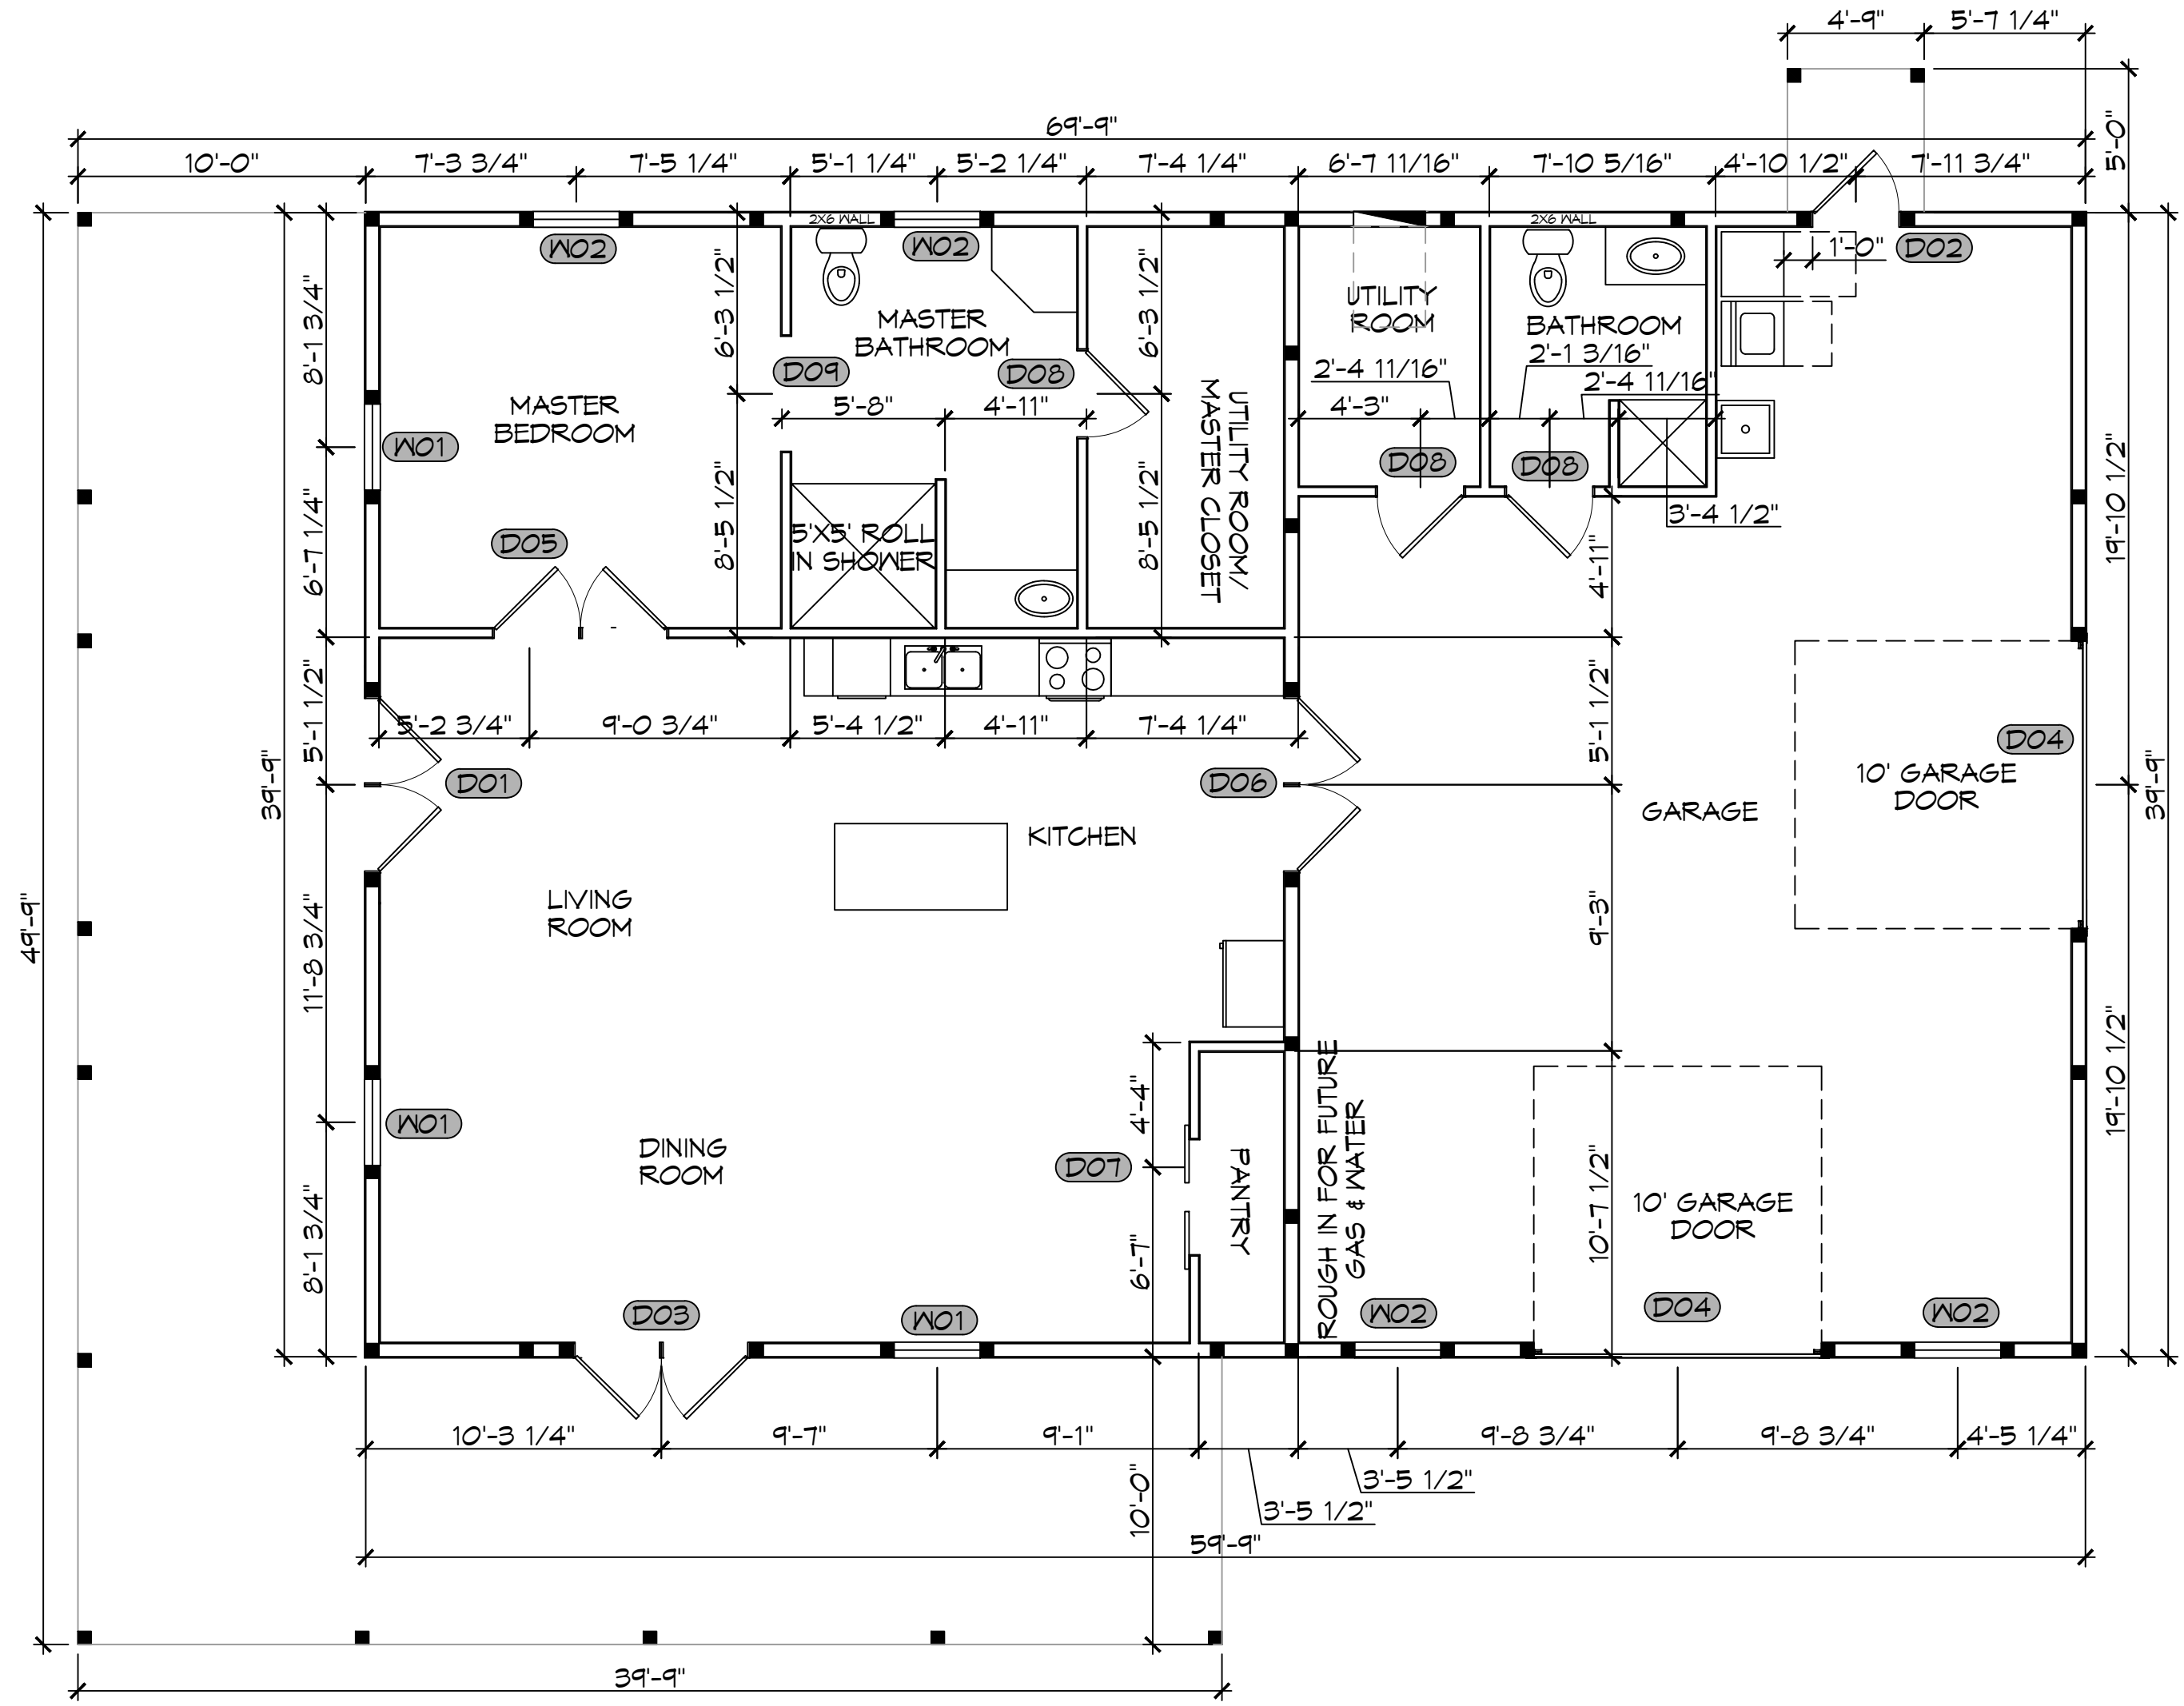

3 FLOOR PLAN
SCALE: 3/16" = 1'-0"

DAMMON ENGINEERING, INC.
 LOUISIANA & MISSISSIPPI
 Chief Engineer: Brian Misch, PE
 554 Old Spanish Trail
 Slidell, LA 70458
 www.dammonengineering.com
 info@dammonengineering.com
 PH: 985-649-5832

#	DESCRIPTION	DATE

SEAL:

HOUSE PLAN
SARGELA FEHN
 35165
 MOCKINGBIRD LOOP
 PEARL RIVER, LA, 70452
 JOB No: _____
 DATE: 9-27-2025
 DRAWN BY: LJP
 CHECKED BY: CKD

SHEET TITLE:
FLOOR PLAN
 DRAWING NUMBER:
A101
 SHEET No: 3 of 7