




I:\E:\MKTG - A1 - Stone Ranch\Drawings\1801 Jaguar\1801 Jaguar.dwg, 12/2/2025, 10:11:14 AM

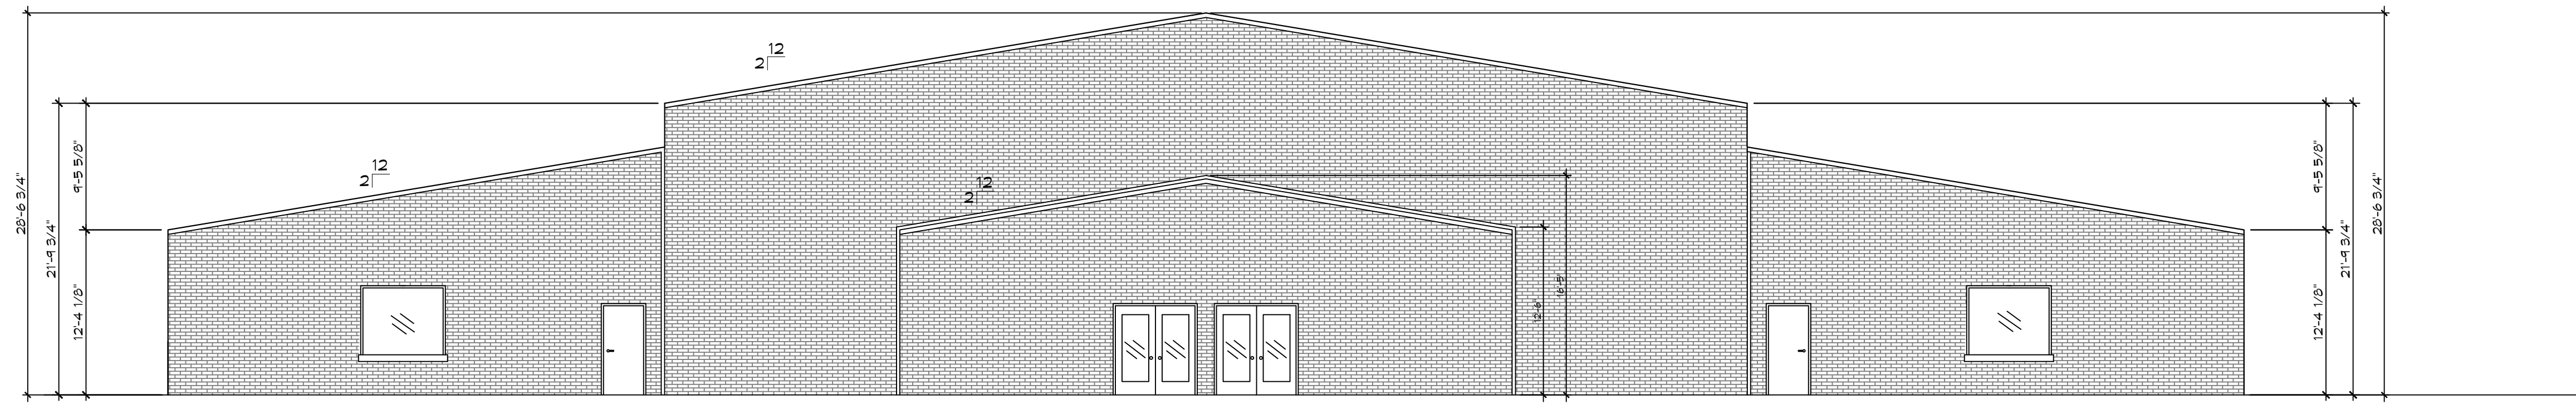


FRONT ELEVATION OPTION A
SCALE: 1/8"=1'-0"

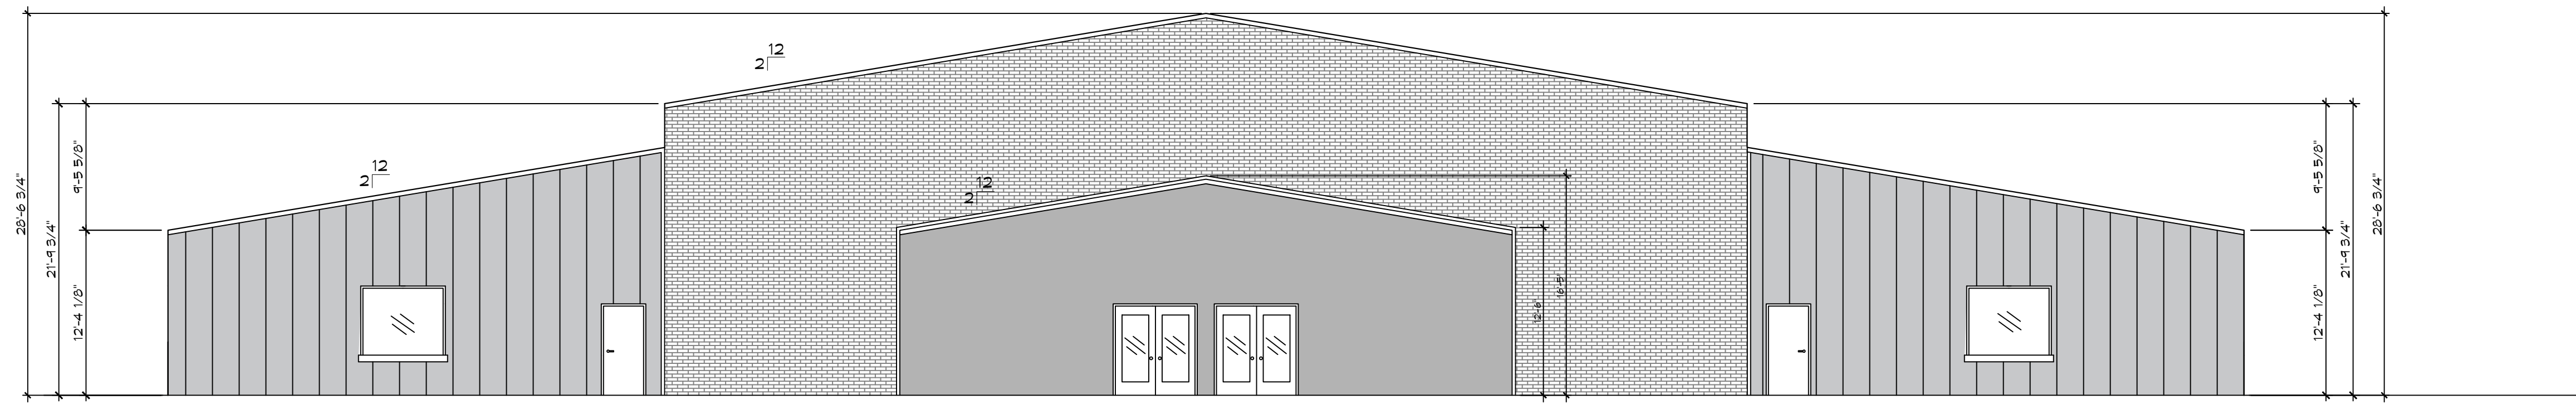

FRONT ELEVATION OPTION B
SCALE: 1/8"=1'-0"

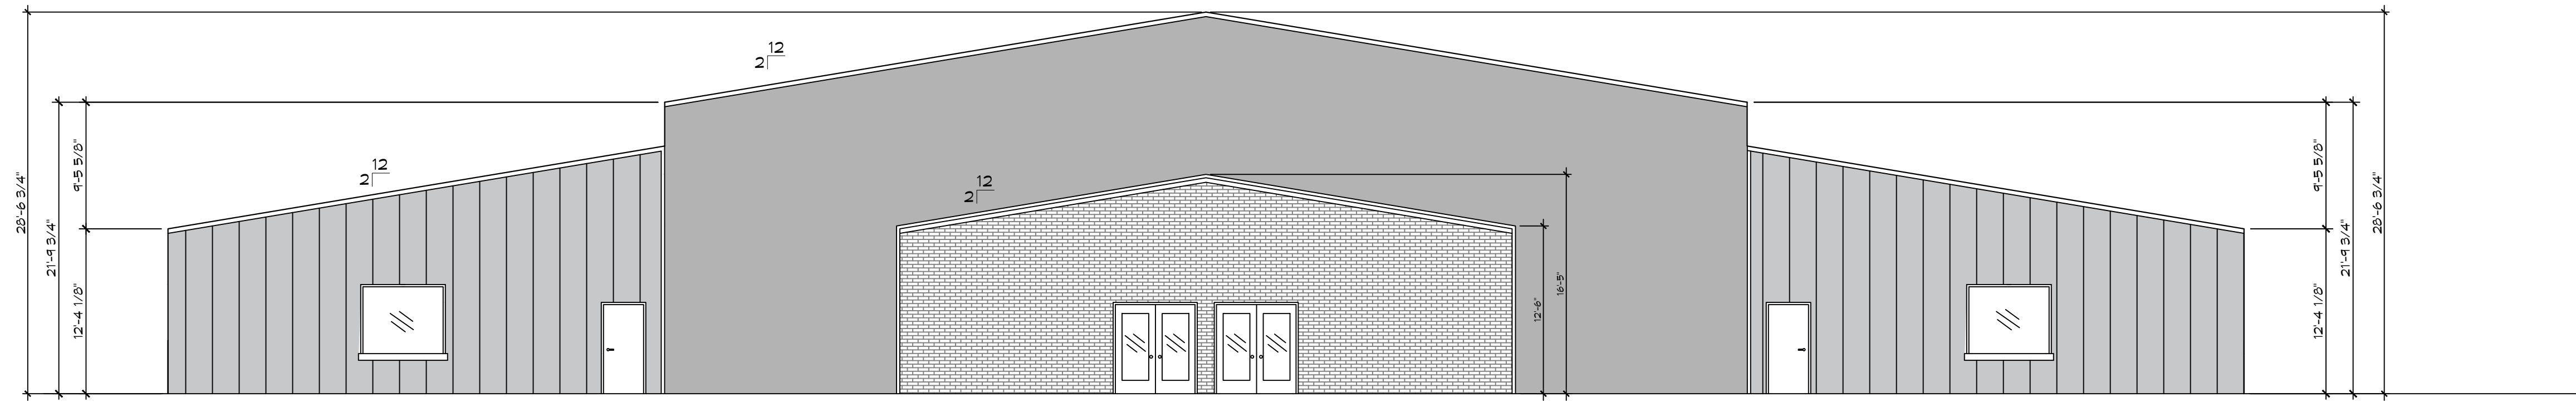

FRONT ELEVATION OPTION C
SCALE: 1/8"=1'-0"

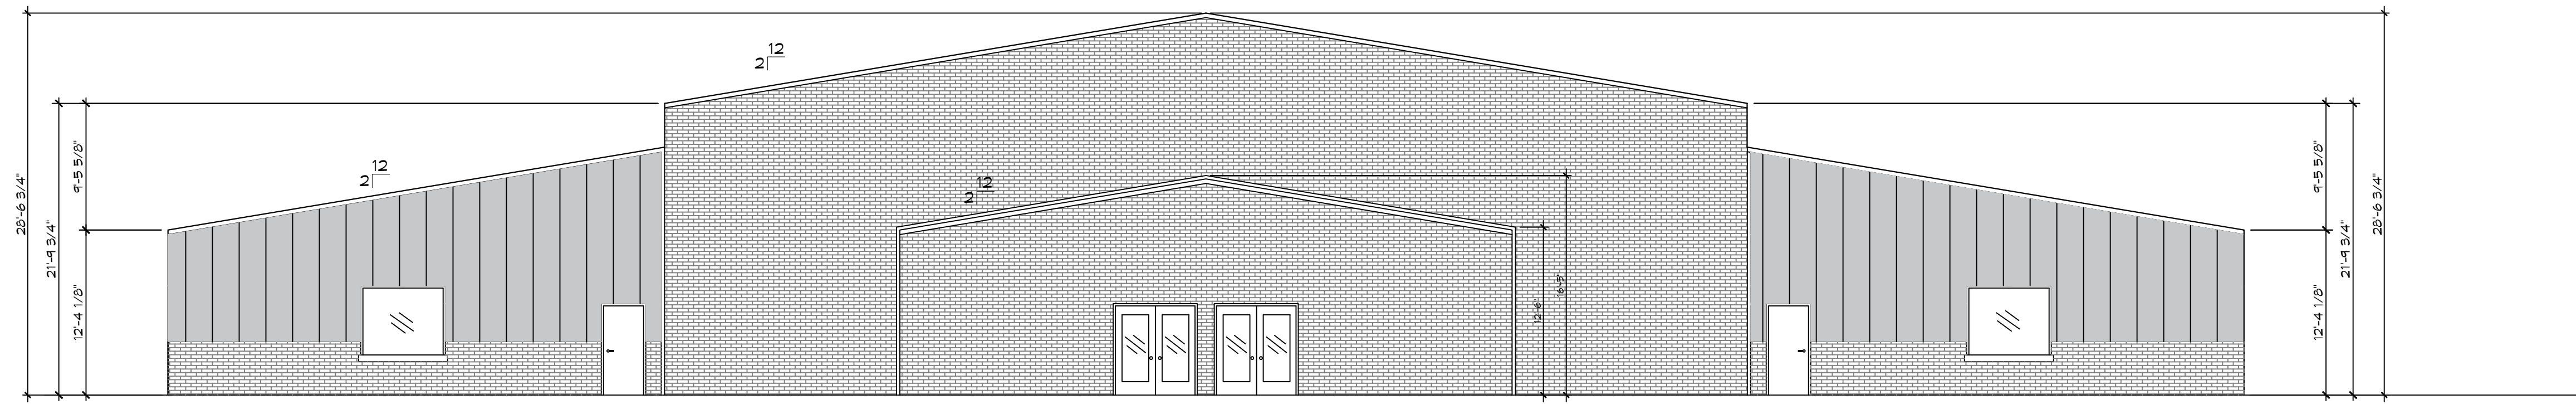

FRONT ELEVATION OPTION D
SCALE: 1/8"=1'-0"

#	DESCRIPTION	DATE

1801 JAGUAR DR
 SLIDELL, LA 70461
 JOB No: 2245 DATE: 12-2-2025
 DRAWN BY: CKD CHECKED BY: JMS

PA
 PO
 PE
 JO
 RI
 UM
 PA
 U
 L

SHEET TITLE:
 BLDG ELEVATIONS

DRAWING NUMBER:
A103
 SHEET No: 2 of 1