








FILE NAME: A:\-Bldg\Bldg\Bldg.dwg, Plot: Sheet: Auditorium\A103 - Elevations.dwg, PLOT DATE: 12/5/2025, 12:41:14 PM, Thursday, December 4, 2025, 11:11:02 AM

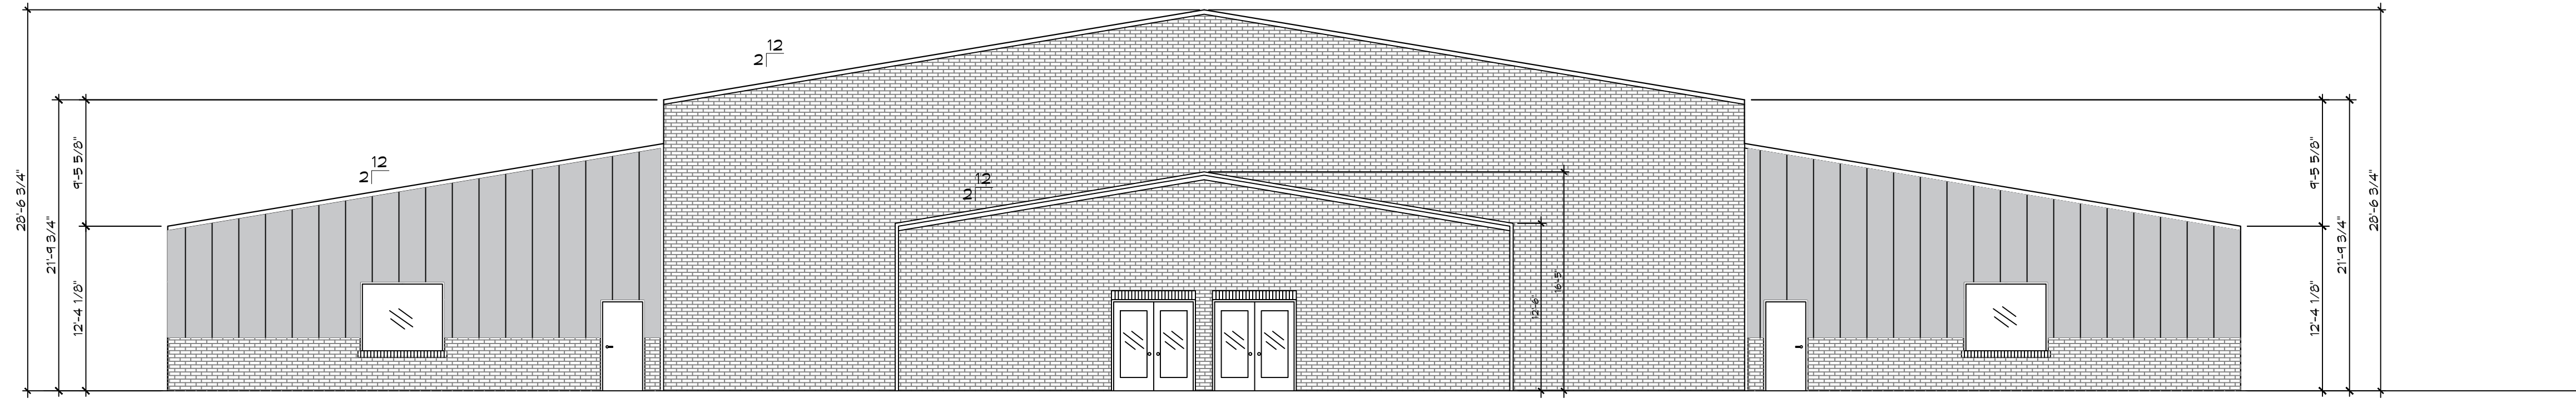


**4 FRONT ELEVATION**  
SCALE: 1/8"=1'-0"

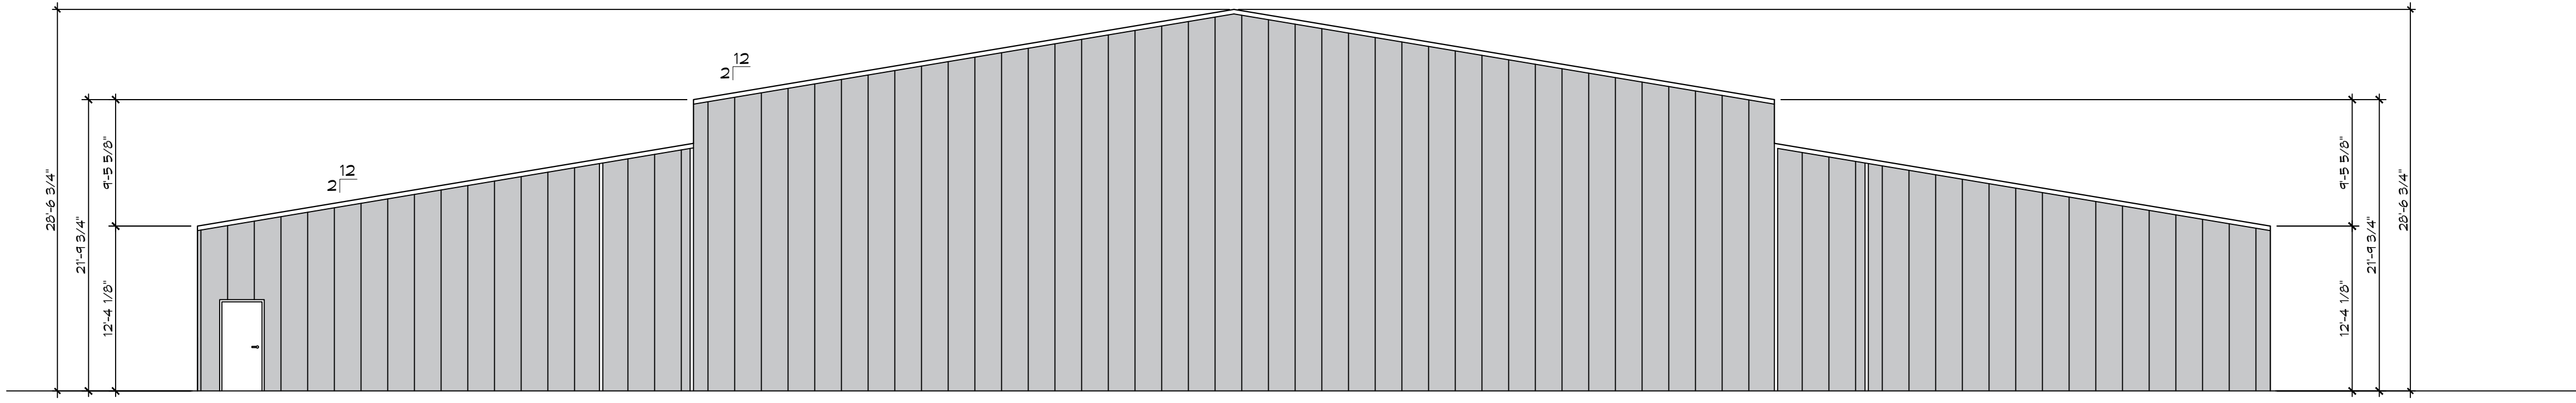

**5 REAR ELEVATION**  
SCALE: 1/8"=1'-0"

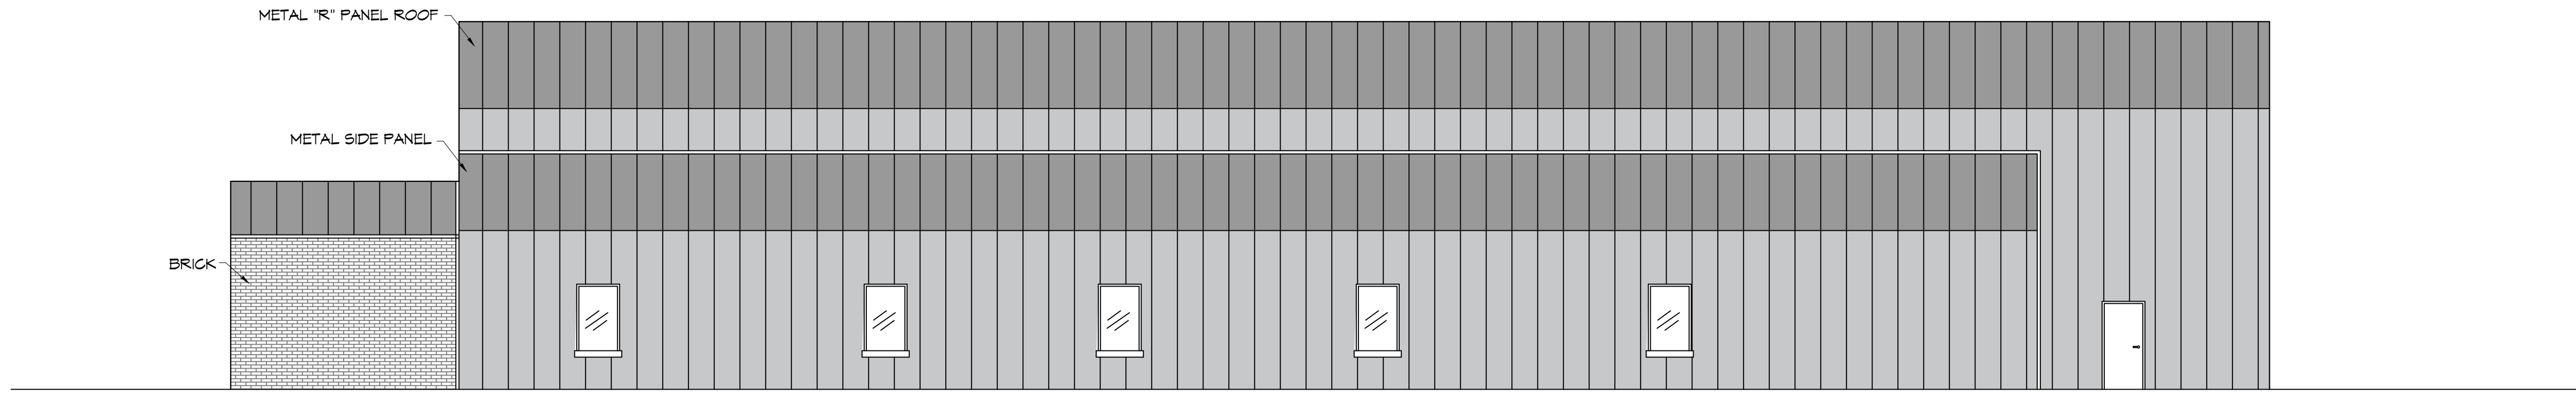

**6 RIGHT ELEVATION**  
SCALE: 1/8"=1'-0"

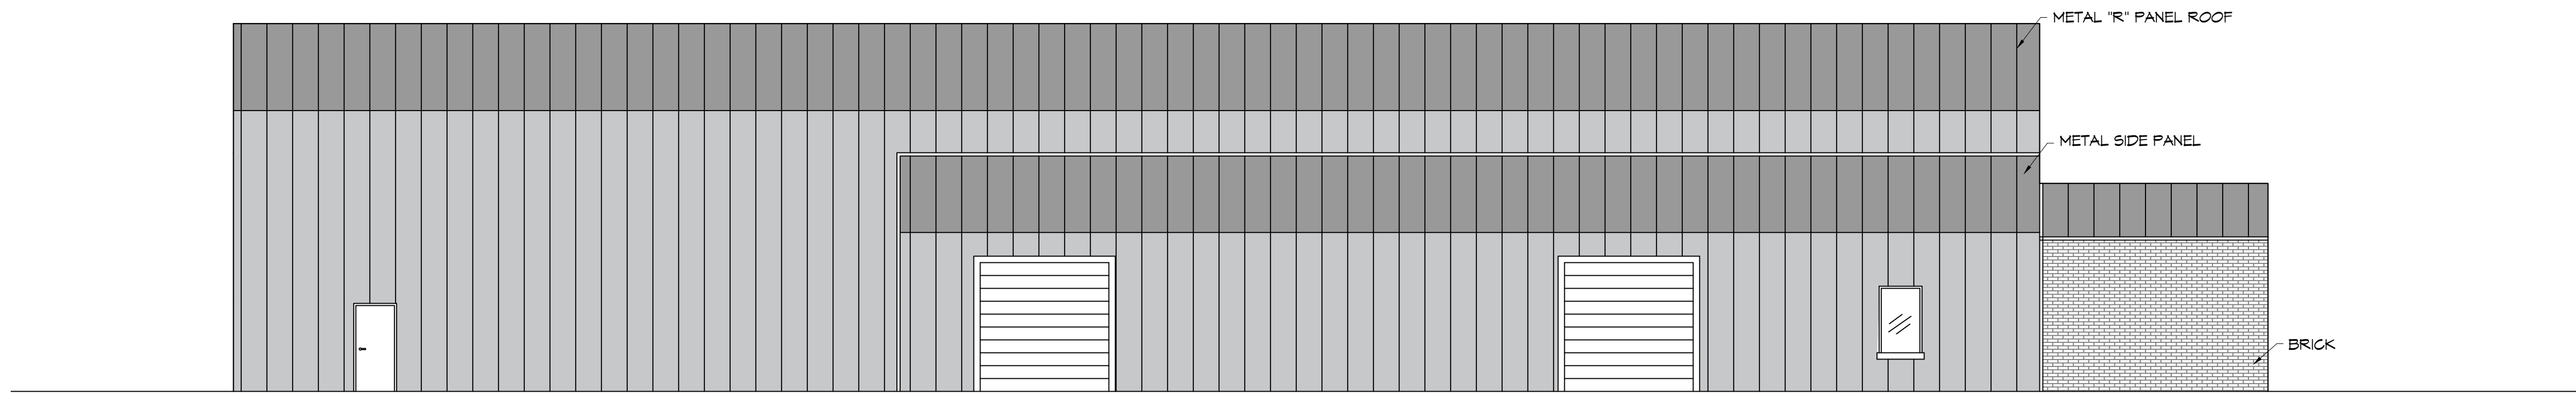

**7 LEFT ELEVATION**  
SCALE: 1/8"=1'-0"

**DAMMON**  
ENGINEERING, INC.  
LOUISIANA & MISSISSIPPI  
www.dammonengineering.com  
info@dammonengineering.com  
PH: 985.649.5832 F: 985.641.5590  
Chief Engineer: Brian Mistich, PE  
554 Old Spanish Trail  
Sibley, LA 70458

#	DESCRIPTION	REVISIONS	DATE

**NEW AUDITORIUM**  
**PAPOREJORIUM**  
**PAUL**  
 1501 JAGUAR DR  
 SIBLEY, LA 70461  
 JOB No: 2245 DATE: 12-5-2025  
 DRAWN BY: CKD CHECKED BY: JMS

SHEET TITLE:  
BLDG ELEVATIONS

DRAWING NUMBER:

**A103**