




**E BUILDING SECTION**  
 SCALE: 3/16" = 1'-0"

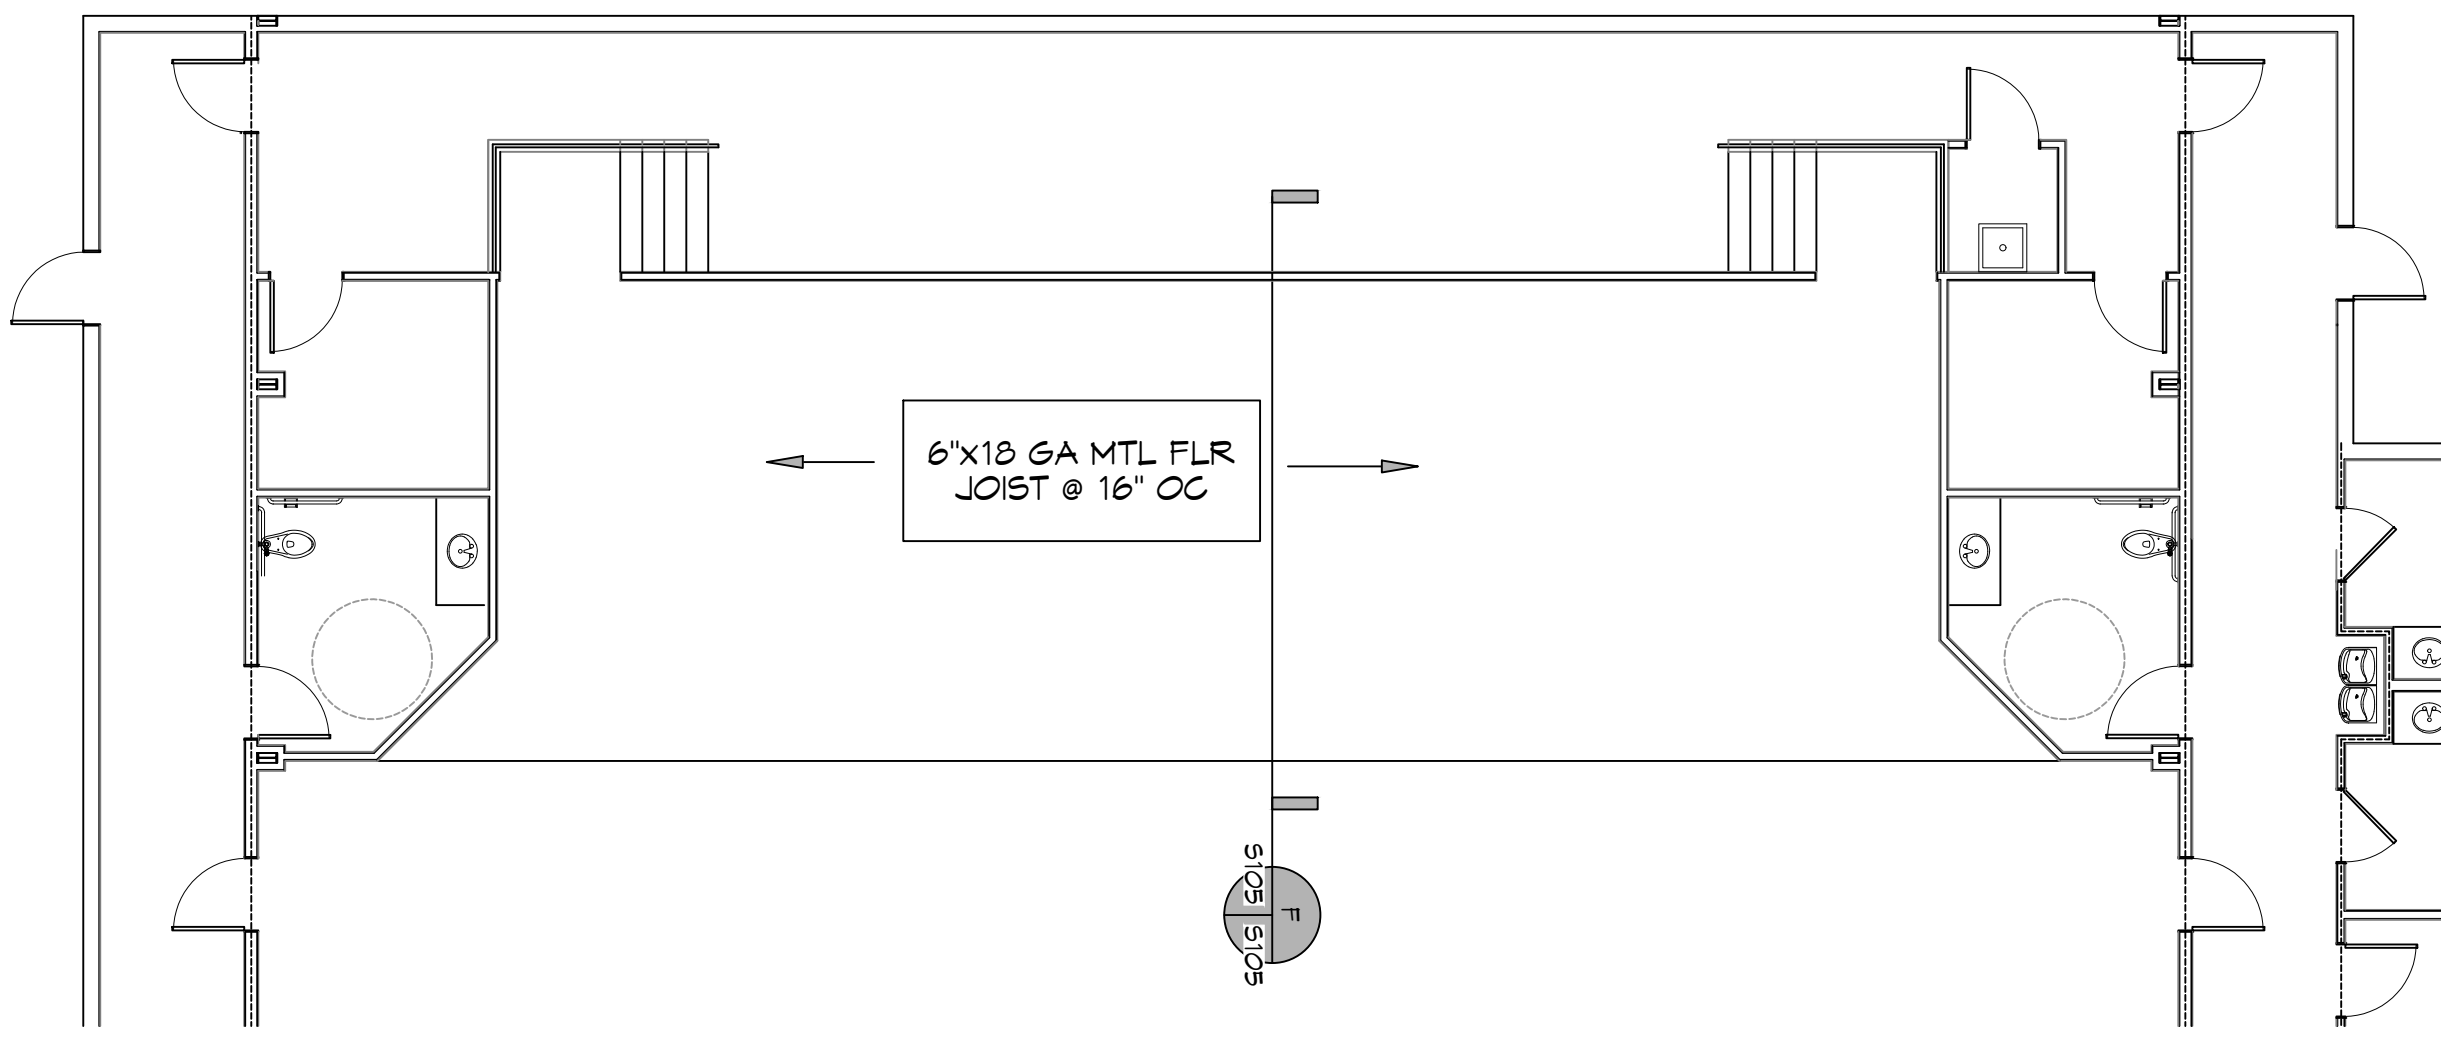

**26 STAGE PLAN**  
 SCALE: 1/8" = 1'-0"

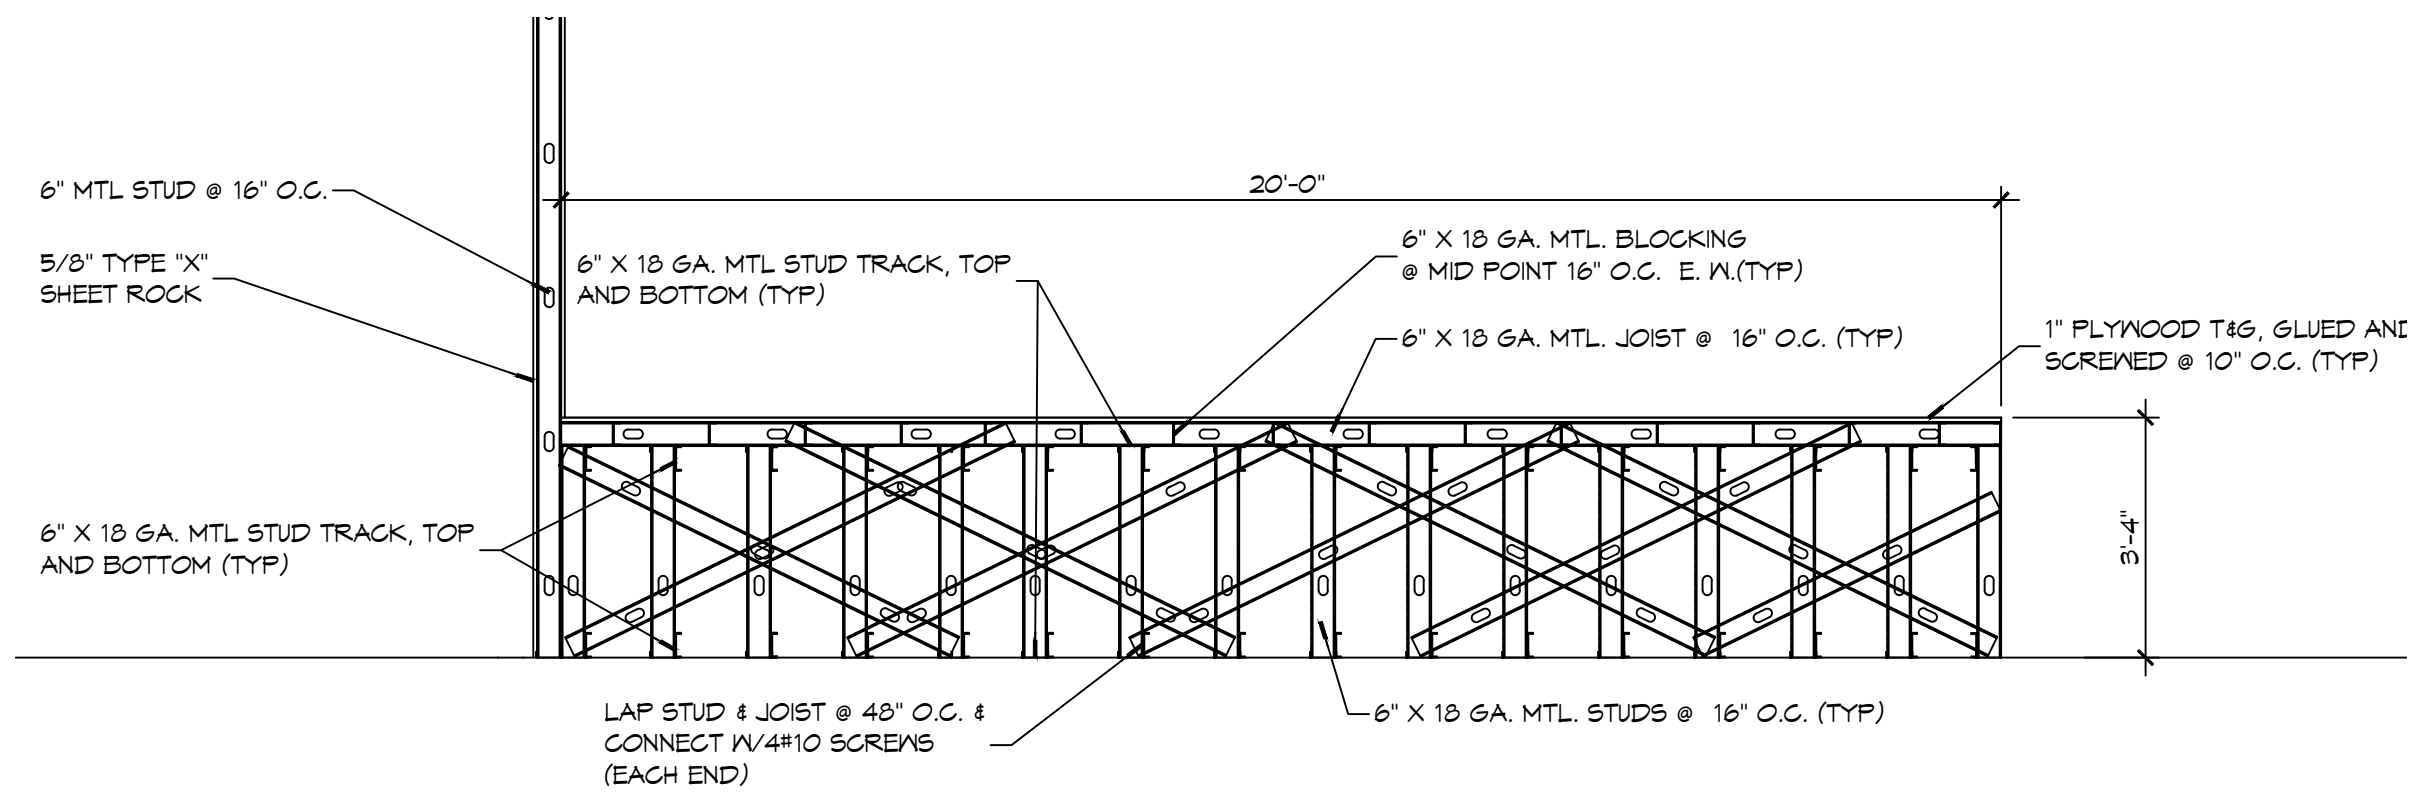

**F STAGE SECTION**  
 SCALE: 3/8" = 1'-0"

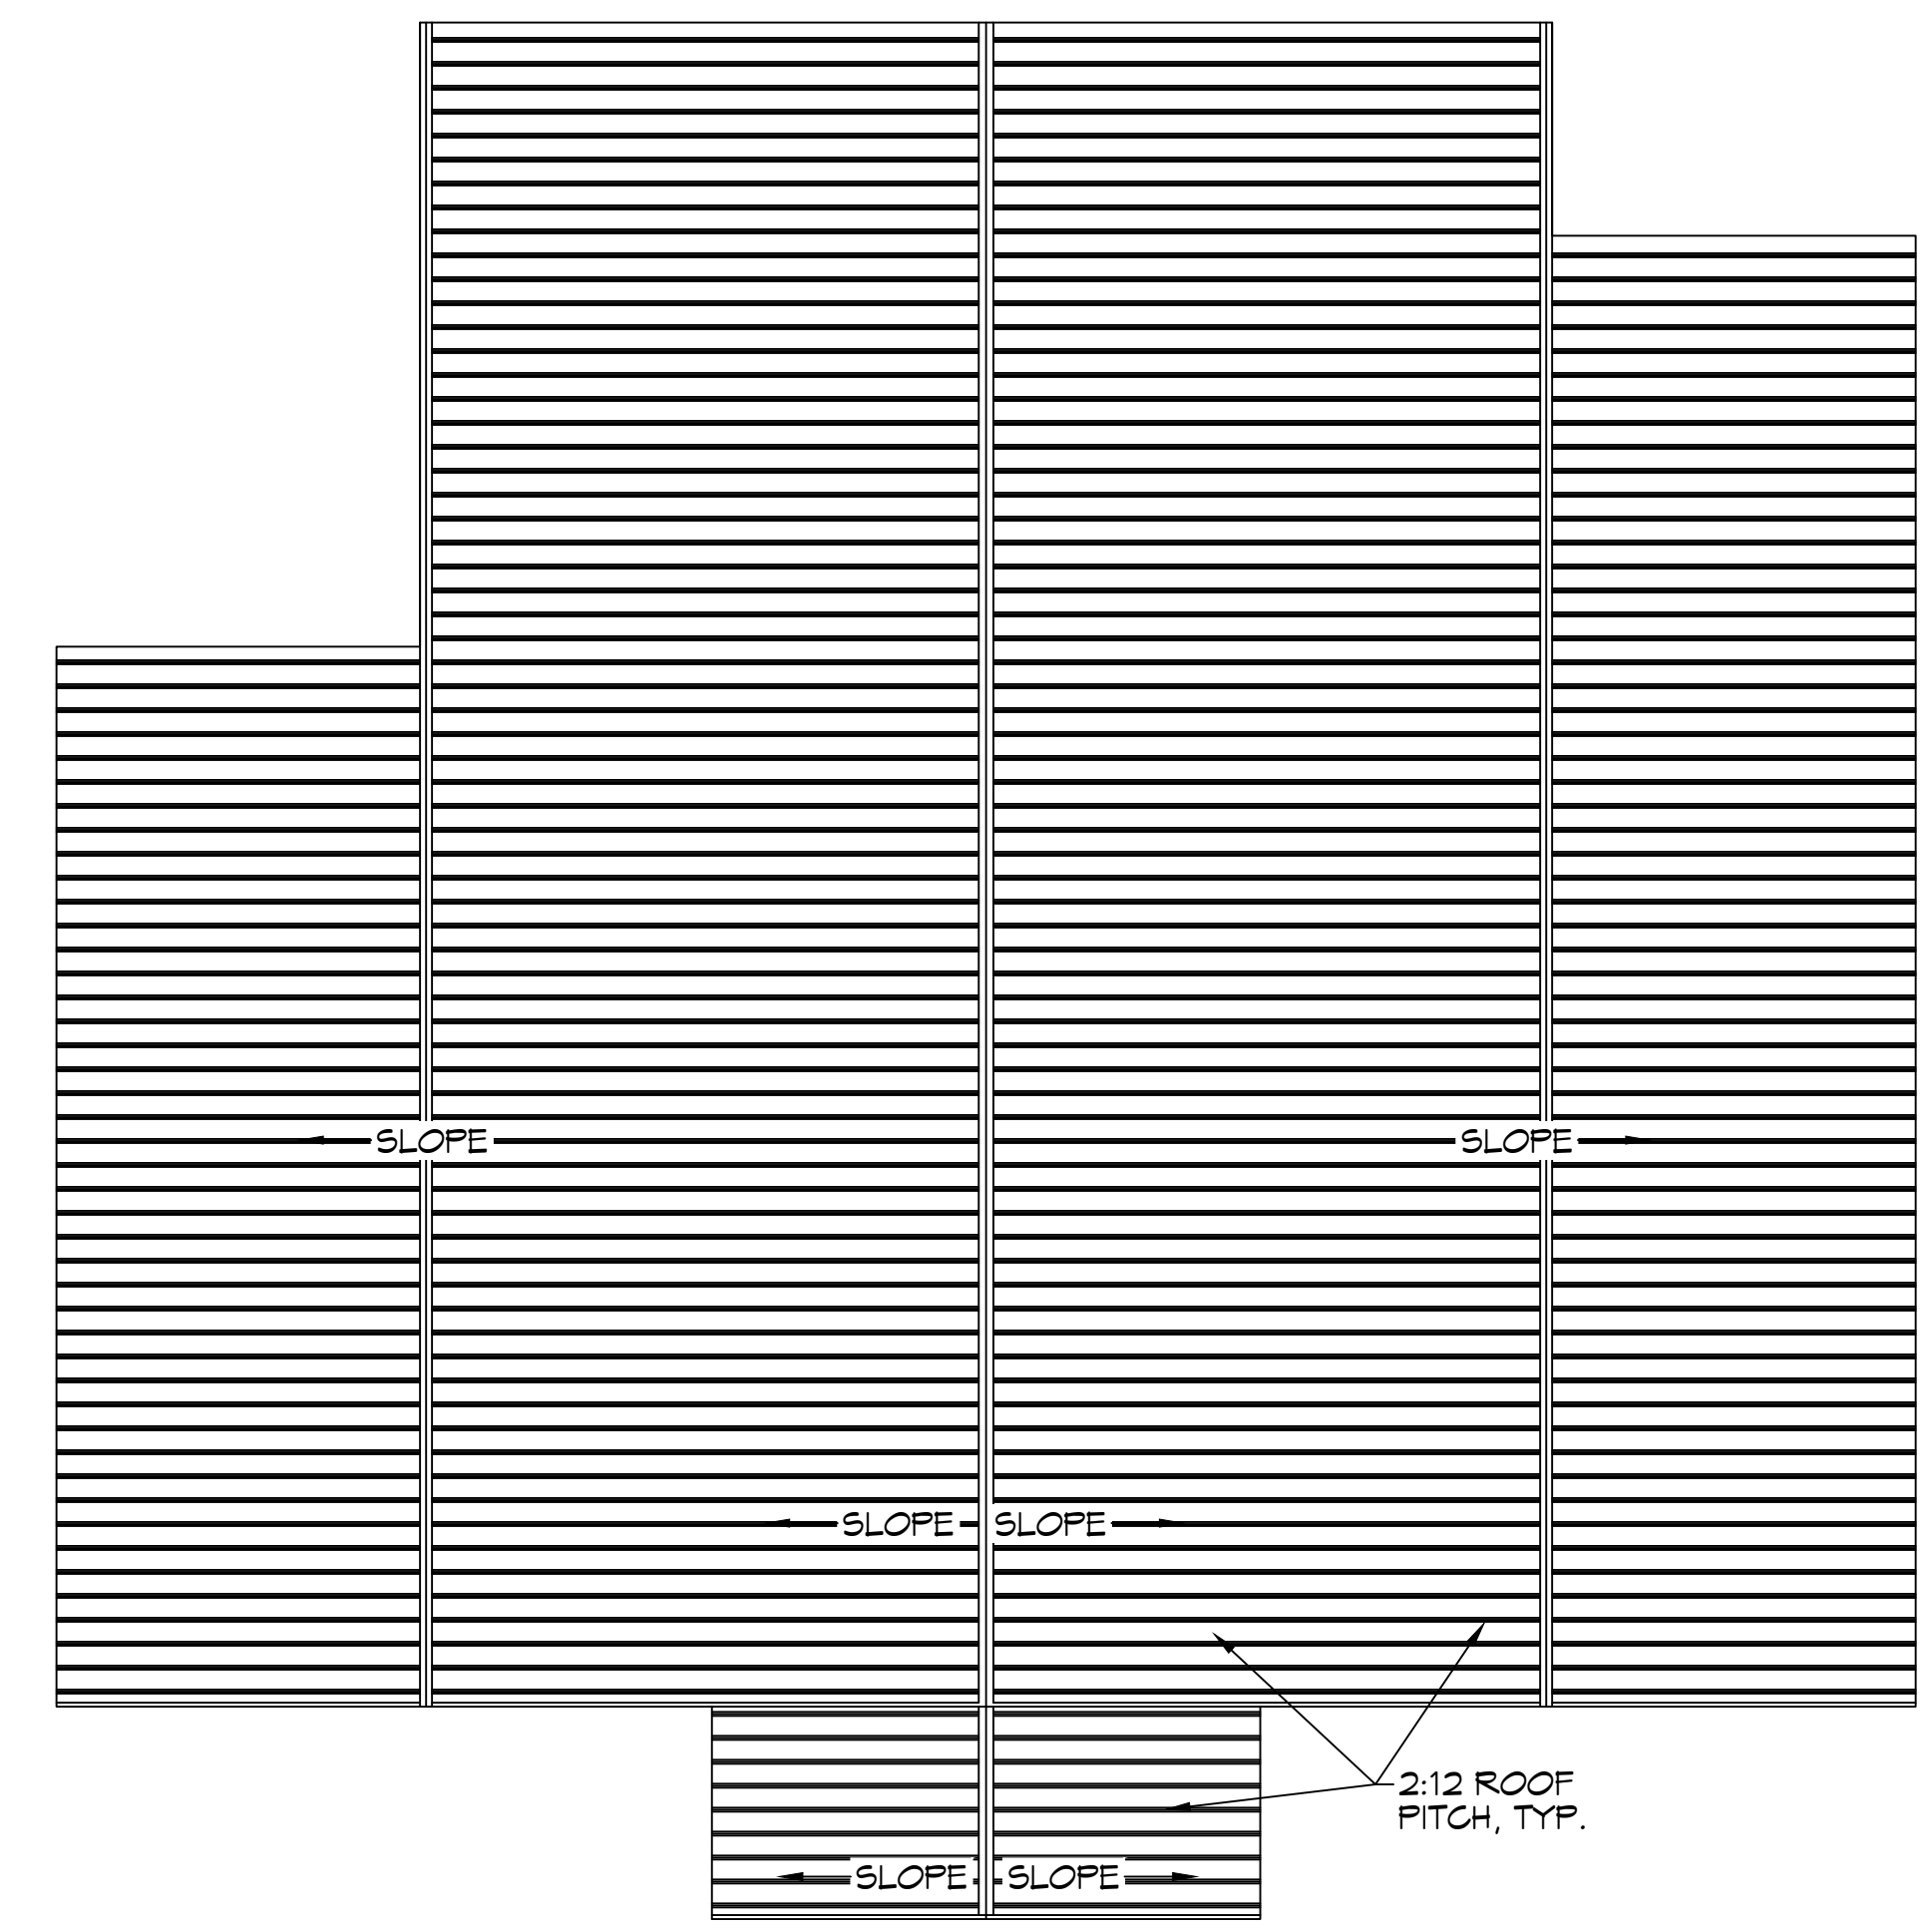

**27 ROOF PLAN**  
 SCALE: 1/16" = 1'-0"

**DAMMON ENGINEERING, INC.**  
 LOUISIANA & MISSISSIPPI  
 Chief Engineer: Brian Mitchell, PE  
 554 Old Spanish Trail  
 Slidell, LA 70458  
 www.dammonengineering.com  
 info@dammonengineering.com  
 PH: 985.649.5832 F: 985.641.3950

REVISIONS	DATE	DESCRIPTION



ADDITIONAL ROOMS  
**ROPE JOHNSON PAUL HIGH SCHOOL**  
 1401 JAGUARDR  
 SLIDELL, LA 70461  
 JOB No: 2522 DATE: 03-27-2026  
 DRAWN BY: CSD CHECKED BY: BANI

SHEET TITLE:  
**BUILDING SECTION**

DRAWING NUMBER:  
**A105**