

DAMMON
ENGINEERING, INC.


CHIEF ENGINEER
EMMETT
DAMMON, P. E.

CHIEF ARCHITECT
ROBERT
WILTSE


1095 FLORIDA AVENUE
SUDELL, LA. 70458
OFFICE: 985-649-5832
FAX: 985-641-5950

WEBSITE:
WWW.DAMMONENGINEERING.COM
EMAIL:
DAMMONING@BELL.SOUTH.NET


ARCHITECTURE
ENGINEERING
STUDIES
PLANNING
INVESTIGATION
EXPERT WITNESS

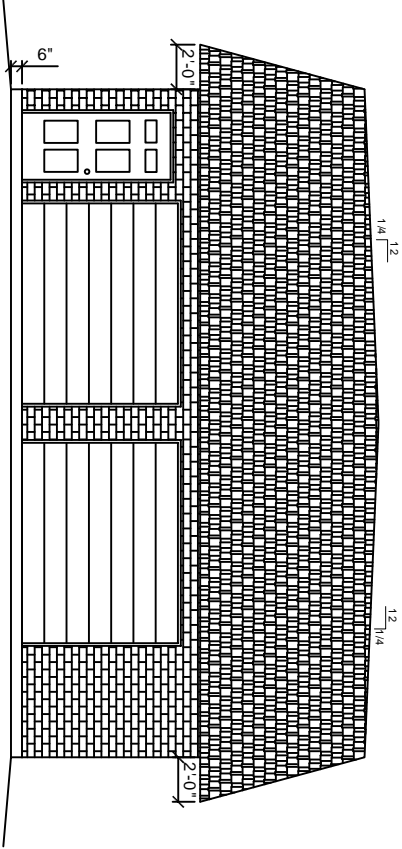


"FRONT ELEVATION"

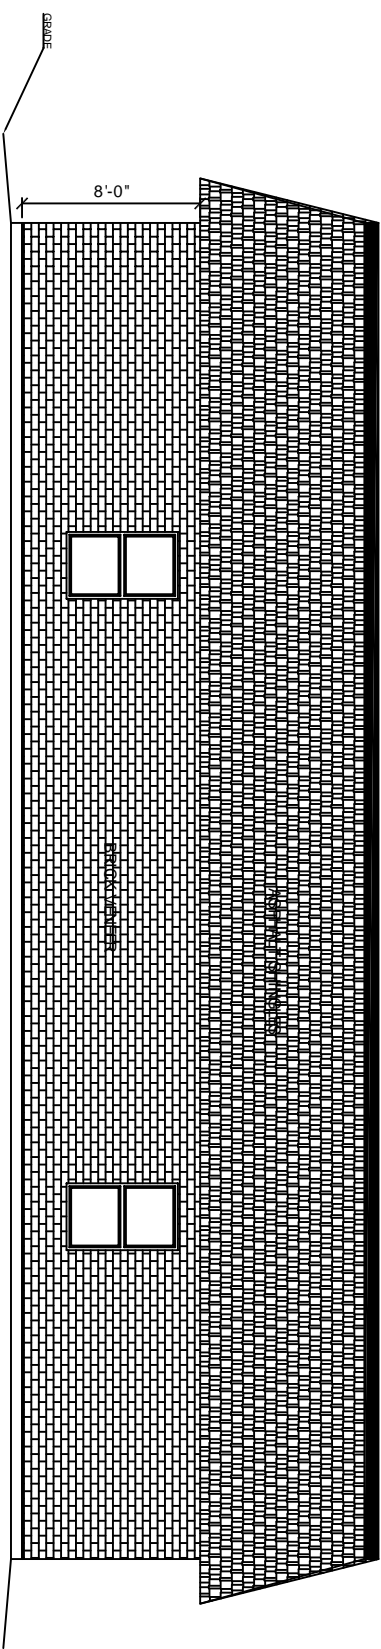

"RIGHT ELEVATION"

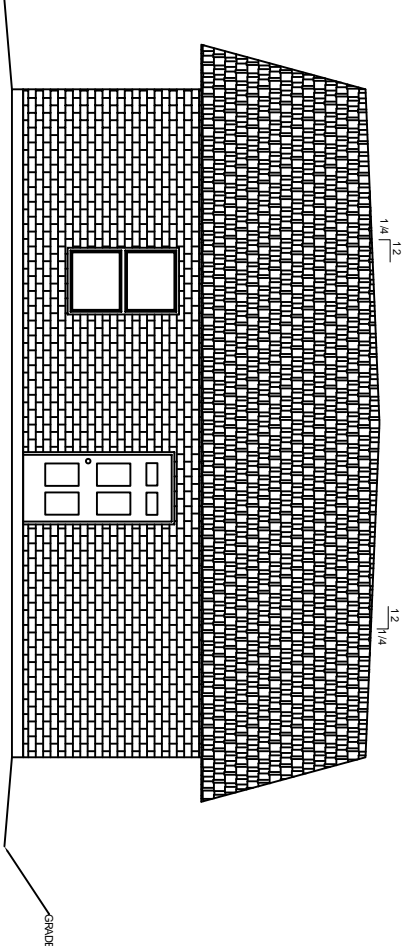

"REAR ELEVATION"

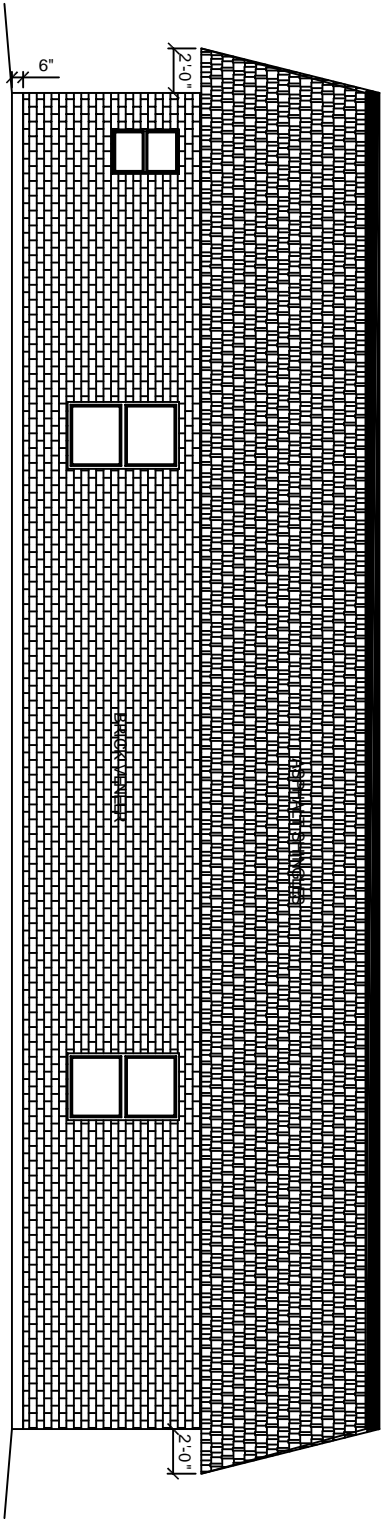

"LEFT ELEVATION"

DOUGLAS DEGAN
314 LANDON DR.
SUDELL, LA
70458

ELEVATION
PLAN

REV:

SCALE: 1/4" = 1'

JOB#: 0000

DATE: 4/28/09

SHEET 4

A-4

OF 5