
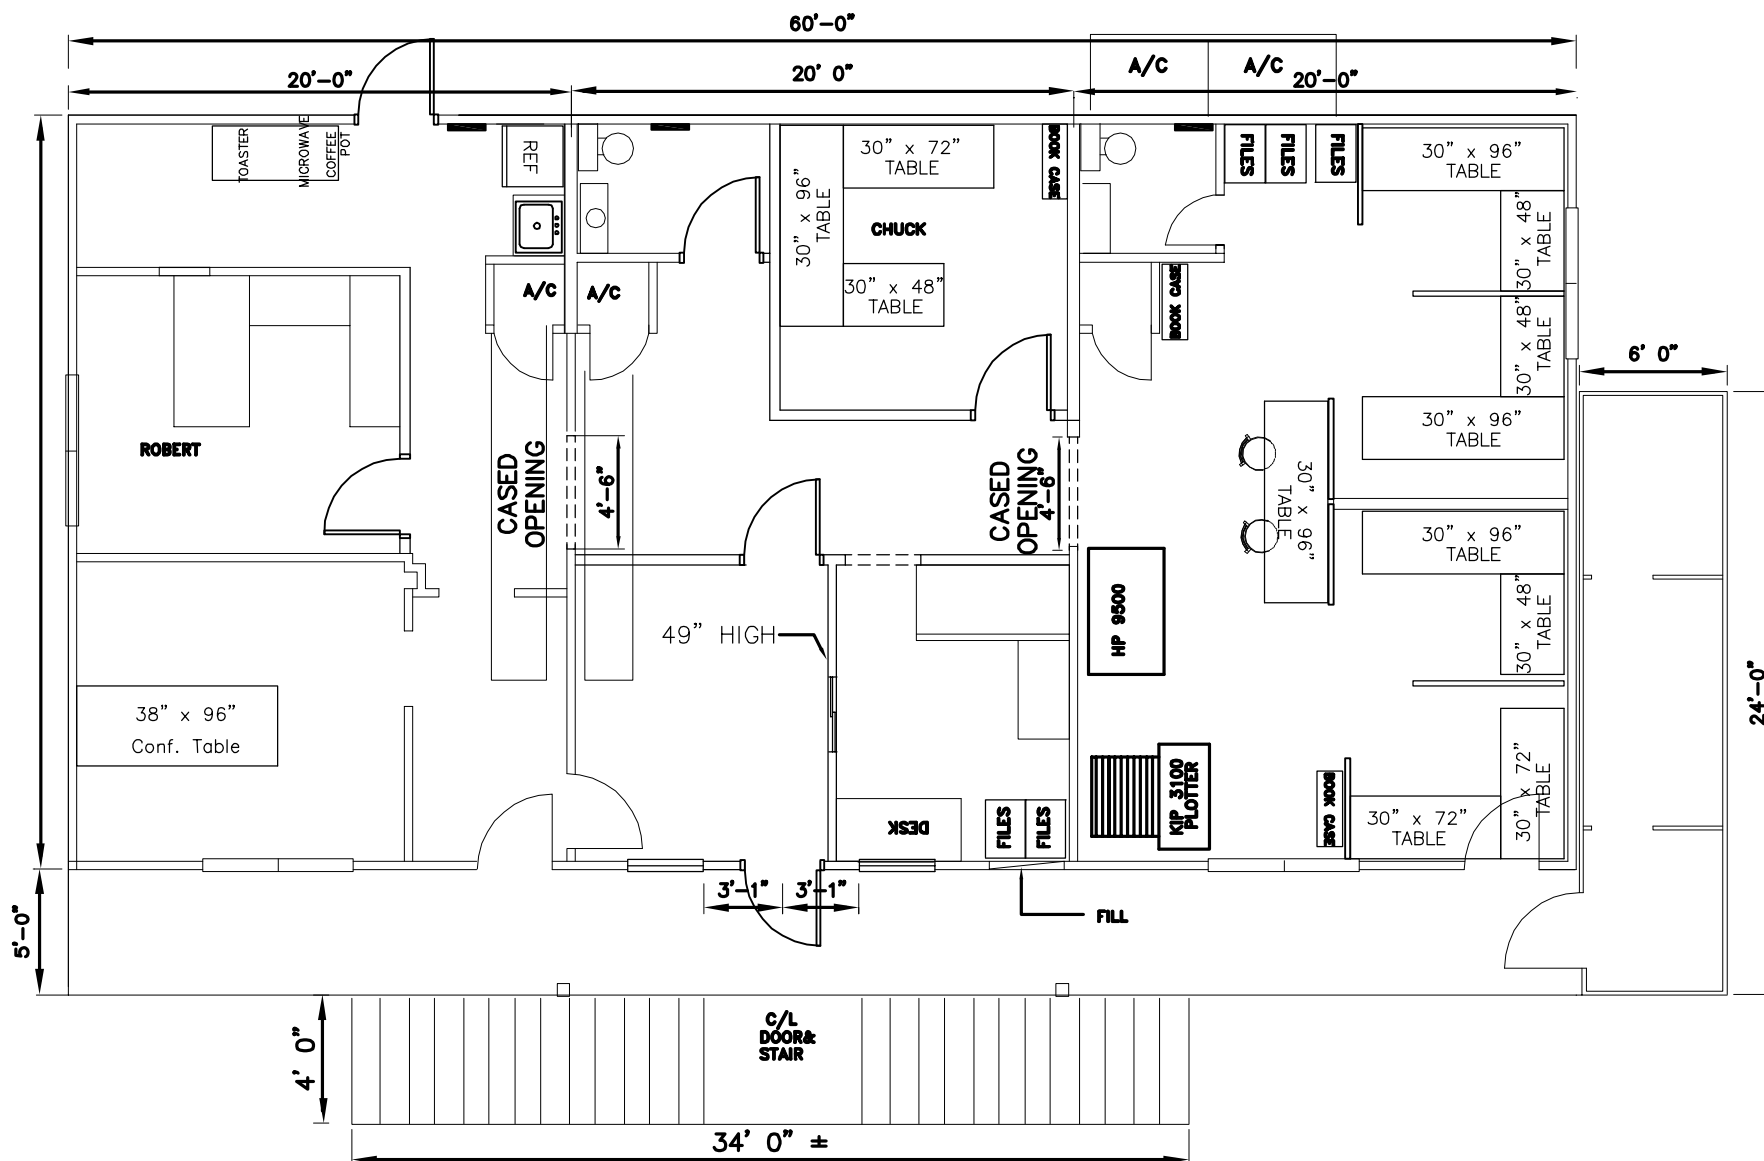



2nd FLOOR PLAN 

SCALE: 1/8"=1'-0"



1st FLOOR PLAN 

SCALE: 1/8"=1'-0"