


1 COLUMN LAYOUT PLAN - LEVEL 1  
SCALE: 3/8" = 1'-0"

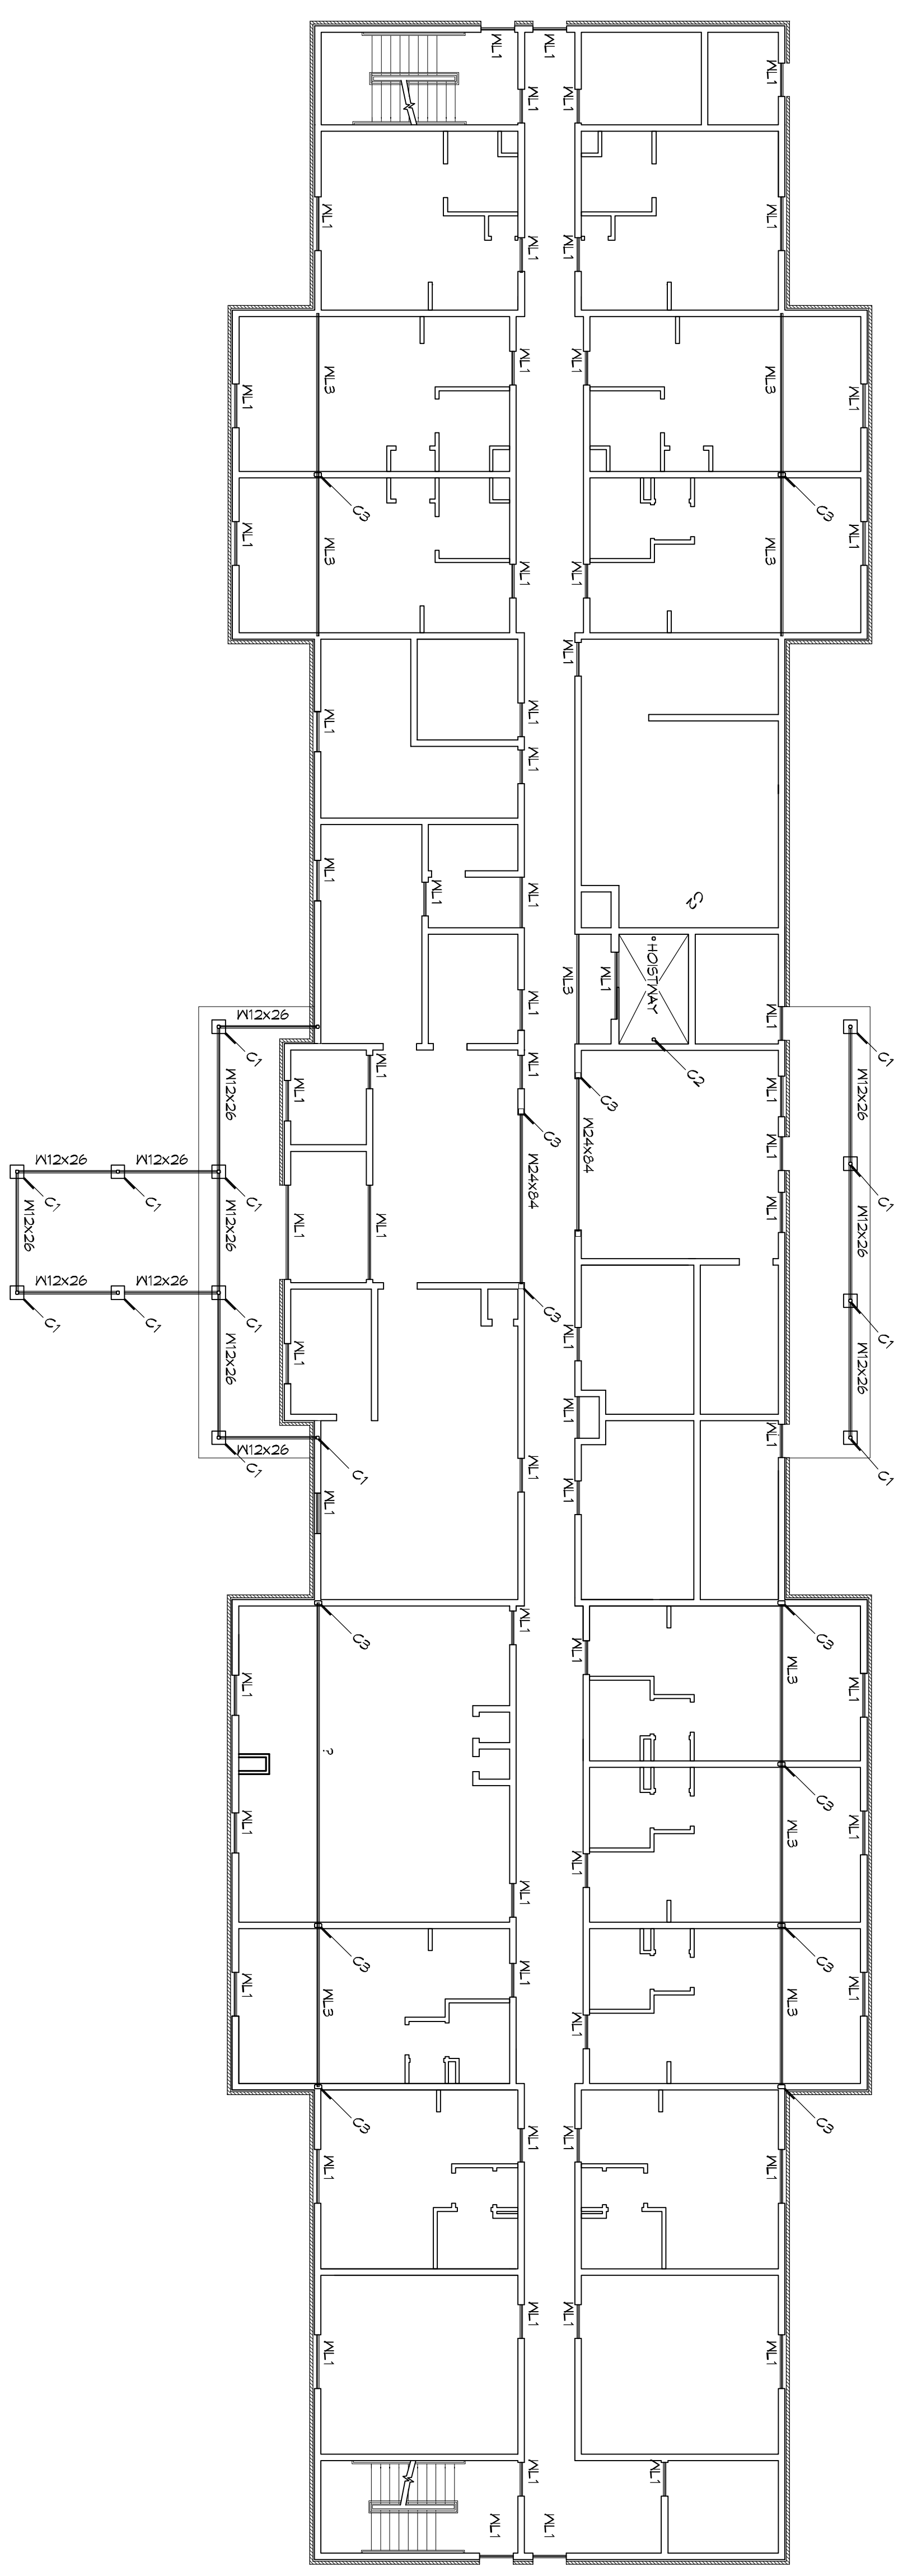

COLUMN SCHEDULE		MARK	SIZE	BASE PLATE
C1	HSS 5X5X5/16		12X12X1	
C2	HSS 4X4X1/4		7X12X3/4	
C3	HSS 4X5X1/2		6X6 WOOD POST	
C4	6X6 WOOD POST		ABL66	
LINTEL SCHEDULE				
MARK	SIZE	BASE PLATE		
NLI1	THREE 2X12			
NLI2	THREE 1-3/4"X1-1/4" LVL			
NLI3	THREE 1-3/4"X1-1/4" LVL			
NLI4	NON-LOAD BEARING			
NLI5	LINTELS			

**PRELIMINARY  
NOT FOR  
CONSTRUCTION**

#	DESCRIPTION	REVISIONS	
		DATE	

**DAMMON**  
ENGINEERING, INC.  
LOUISIANA & MISSISSIPPI

Chief Engineer: Brian Mstich, PE  
554 Old Spanish Trail  
Slidell, LA 70458

www.dammonengineering.com  
info@dammonengineering.com  
PH: 985.649.5832 F: 985.641.5950

**MAIN STAY  
SUITES**

700 MAIN STREET  
LOT #7 LA HWY 27  
HACKBERRY, LA 70645

JOB No: 2265 DATE: FEBRUARY, 2016  
DRAWN BY: CKD/JTL CHECKED BY: CKD

The above drawings, specifications, designs and all approvals represent the work of the engineer and shall not be used for any other project without the written consent of Dammon Engineering. Please contact with these drawings or specifications shall constitute an acknowledgment of the work of the engineer and shall not be used for any other project without the written consent of Dammon Engineering.

SHEET TITLE:  
COLUMN LAYOUT PLAN -  
LEVEL 1

DRAWING NUMBER:  
**S104**

SHEET No. 1 of 1