


1 SITE PLAN
SCALE: 1" = 20'

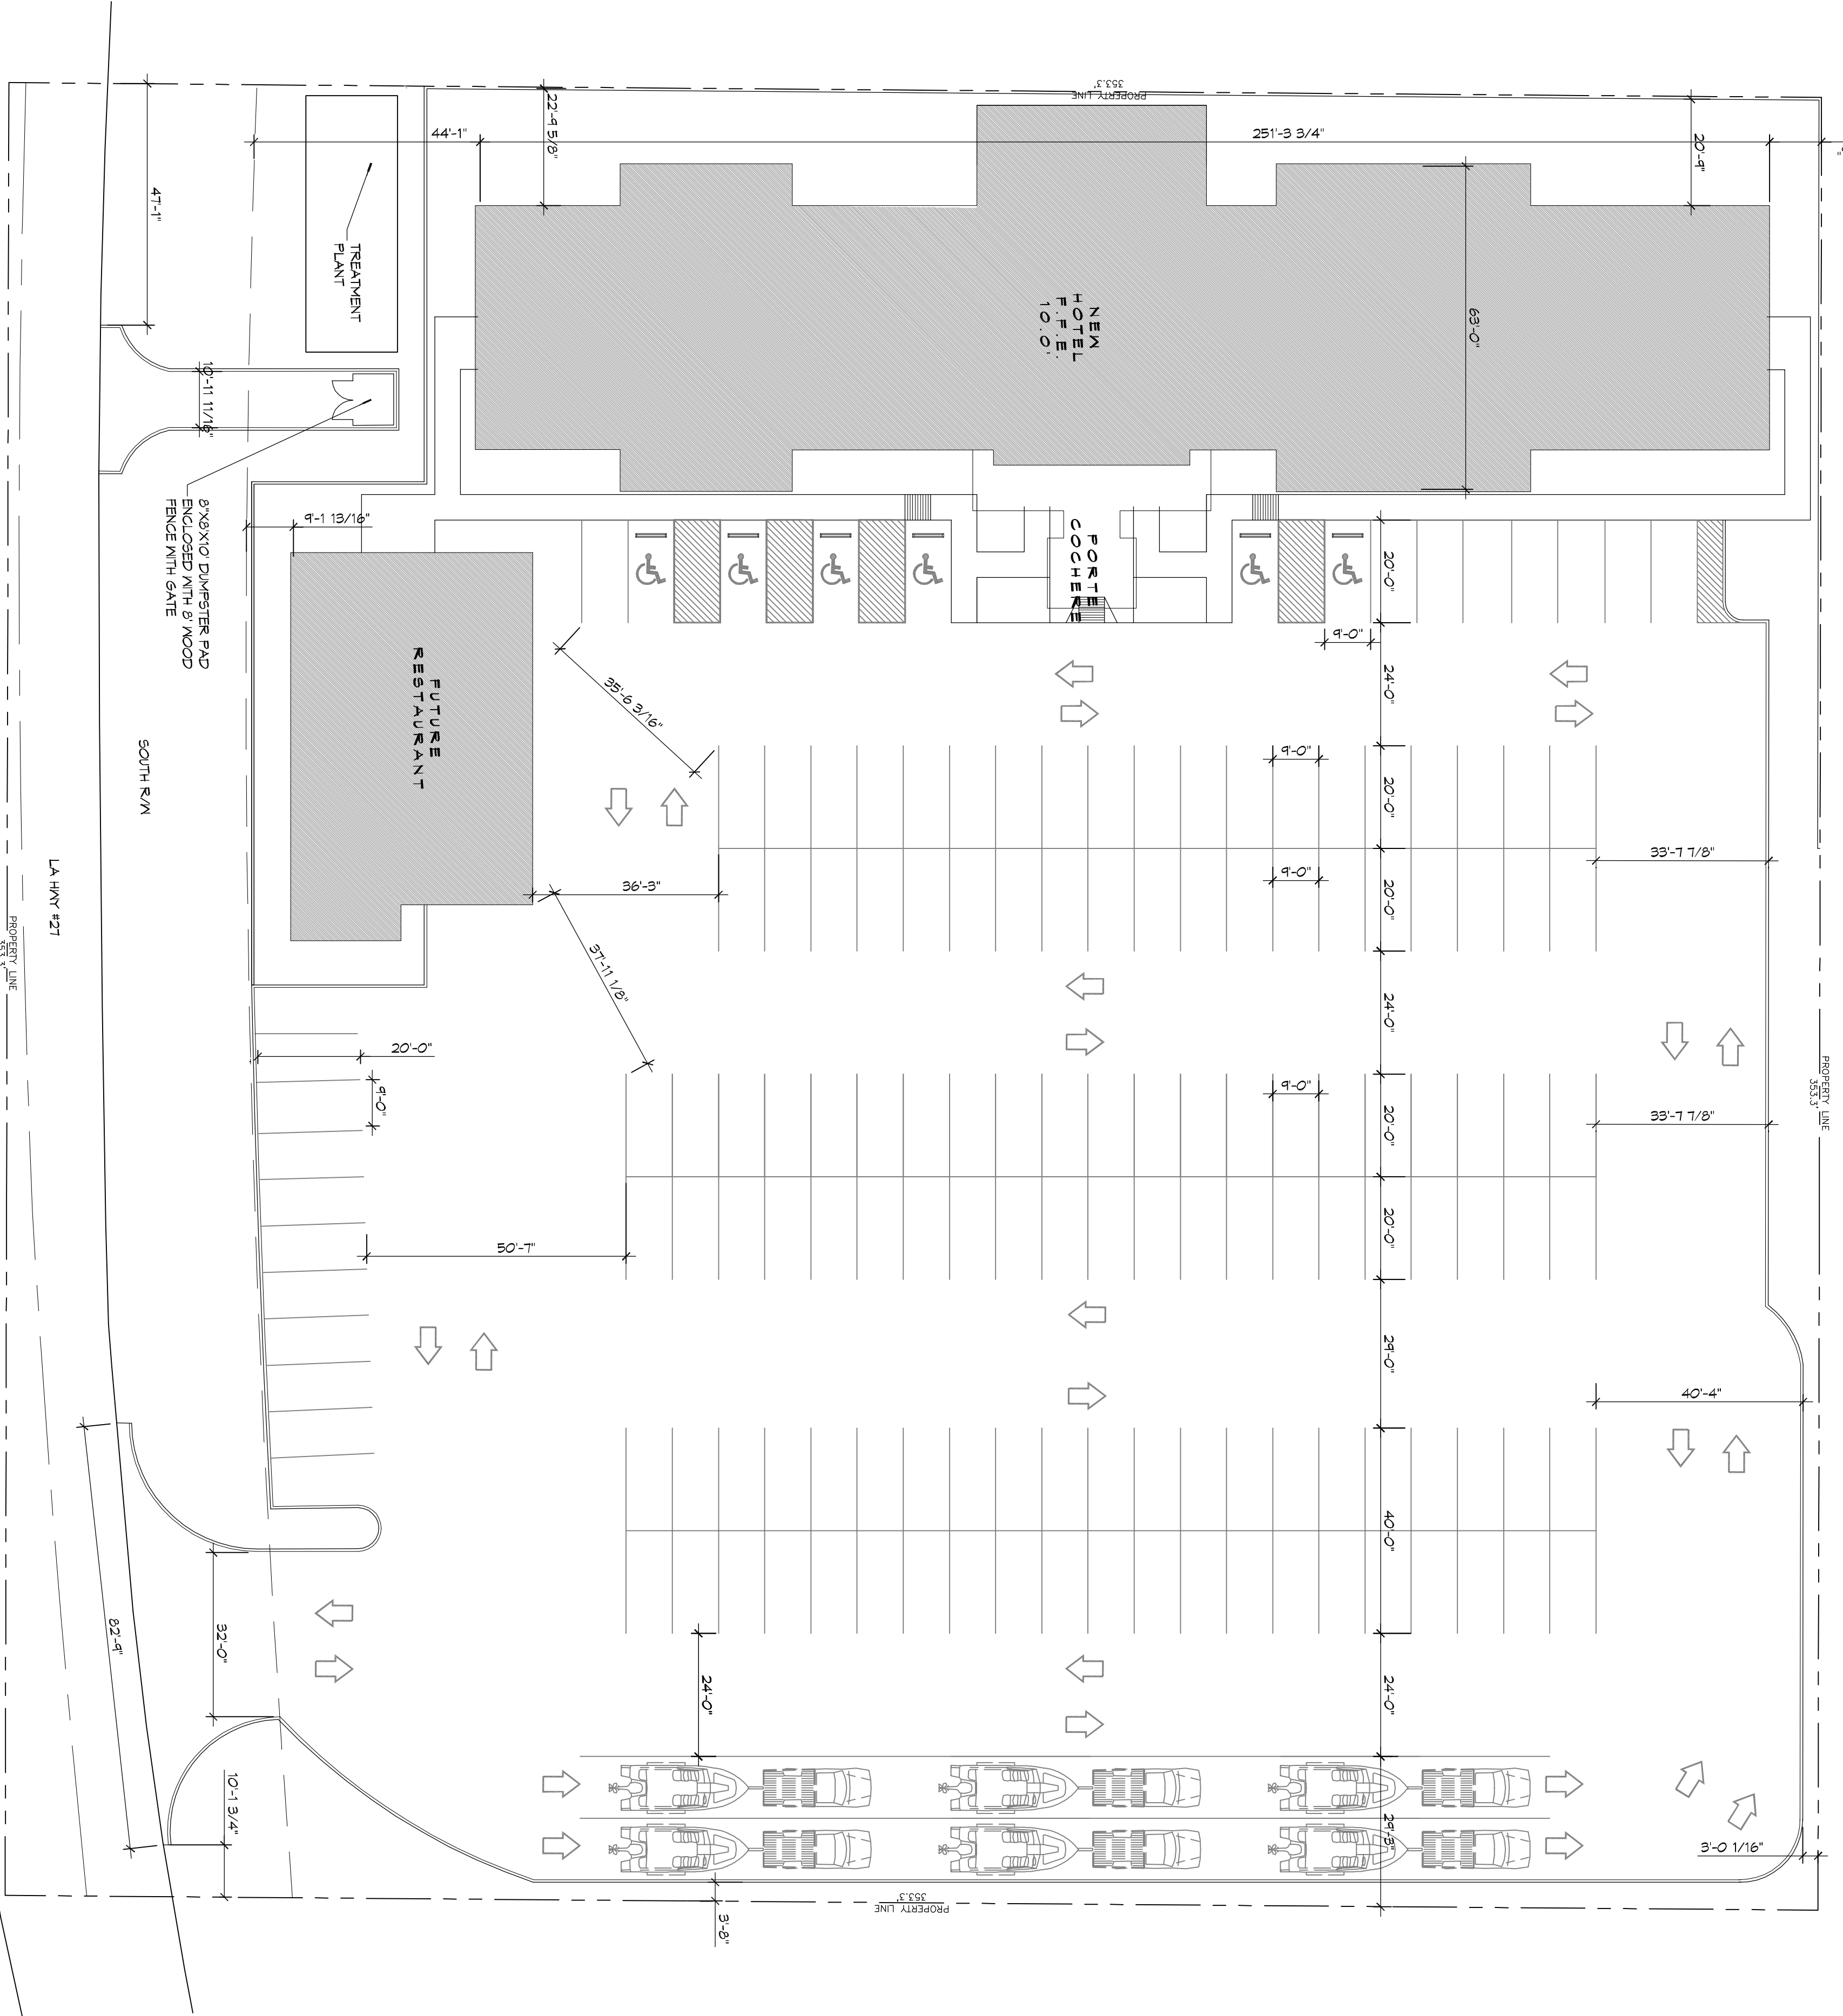


PARKING STATISTICS

- PARKING REQUIREMENTS**
- GUEST ROOM COUNT
 - 63 ROOMS
 - PARKING COUNT REQUIREMENT
 - 1 PARKING SPACE PER GUEST ROOM
 - MINIMUM REQUIRED PARKING SPACE COUNT
 - 63 SPACES
 - PARKING SPACES PROVIDED
 - 119 SPACES (INCLUDING 6 ACCESSIBLE SPACES)



Chief Engineer: Brian Mistich, PE
554 Old Spanish Trail
Slidell, LA 70458
www.dammonengineering.com
info@dammonengineering.com
PH: 985.649.5832 F: 985.641.5950

| REVISIONS | | |
|-----------|-------------|------|
| # | DESCRIPTION | DATE |
| | | |
| | | |
| | | |
| | | |
| | | |

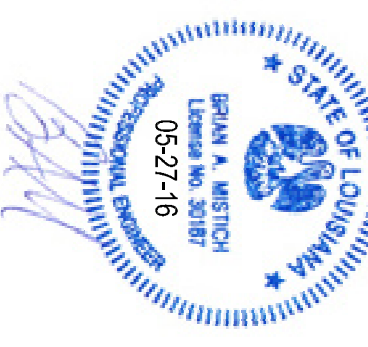

MAINSTAY SUITES
100 MAIN STREET
LOT #7 LA HWY 27
HACKBERRY, LA 70645

JOB No: 2265 DATE: APRIL, 2016
DRAWN BY: JTL CHECKED BY: BAM

This drawing and specifications are the property of Dammon Engineering, Inc. and no part thereof shall be copied, reproduced, or used in connection with any work or project other than the specific project for which the same were prepared and provided without written consent of Dammon Engineering, Inc. Please contact with these drawings or specifications shall constitute a contract. All dimensions are in feet and inches unless otherwise noted.

SHEET TITLE:
SITE PLAN WITH BOAT PARKING

DRAWING NUMBER:
C101

SHEET NO:
5 OF 52