


D:\MISC\A\1\GaragePlan\GaragePlan.dwg - Date Plotted: 10/22/2024 9:11:14 AM

DOOR SCHEDULE						
MK	WIDTH	HEIGHT	THK	DOOR MAT	FRAME MAT	NOTES
D01	3'-0"	6'-8"	1-3/4"	MTL	MTL	EXTERIOR DOOR
D02	12'-0"	16'-0"	N/A	MTL	MTL	GARAGE DOOR
D03	10'-0"	8'-0"	N/A	MTL	MTL	GARAGE DOOR
D04	14'-0"	14'-0"	N/A	MTL	MTL	GARAGE DOOR

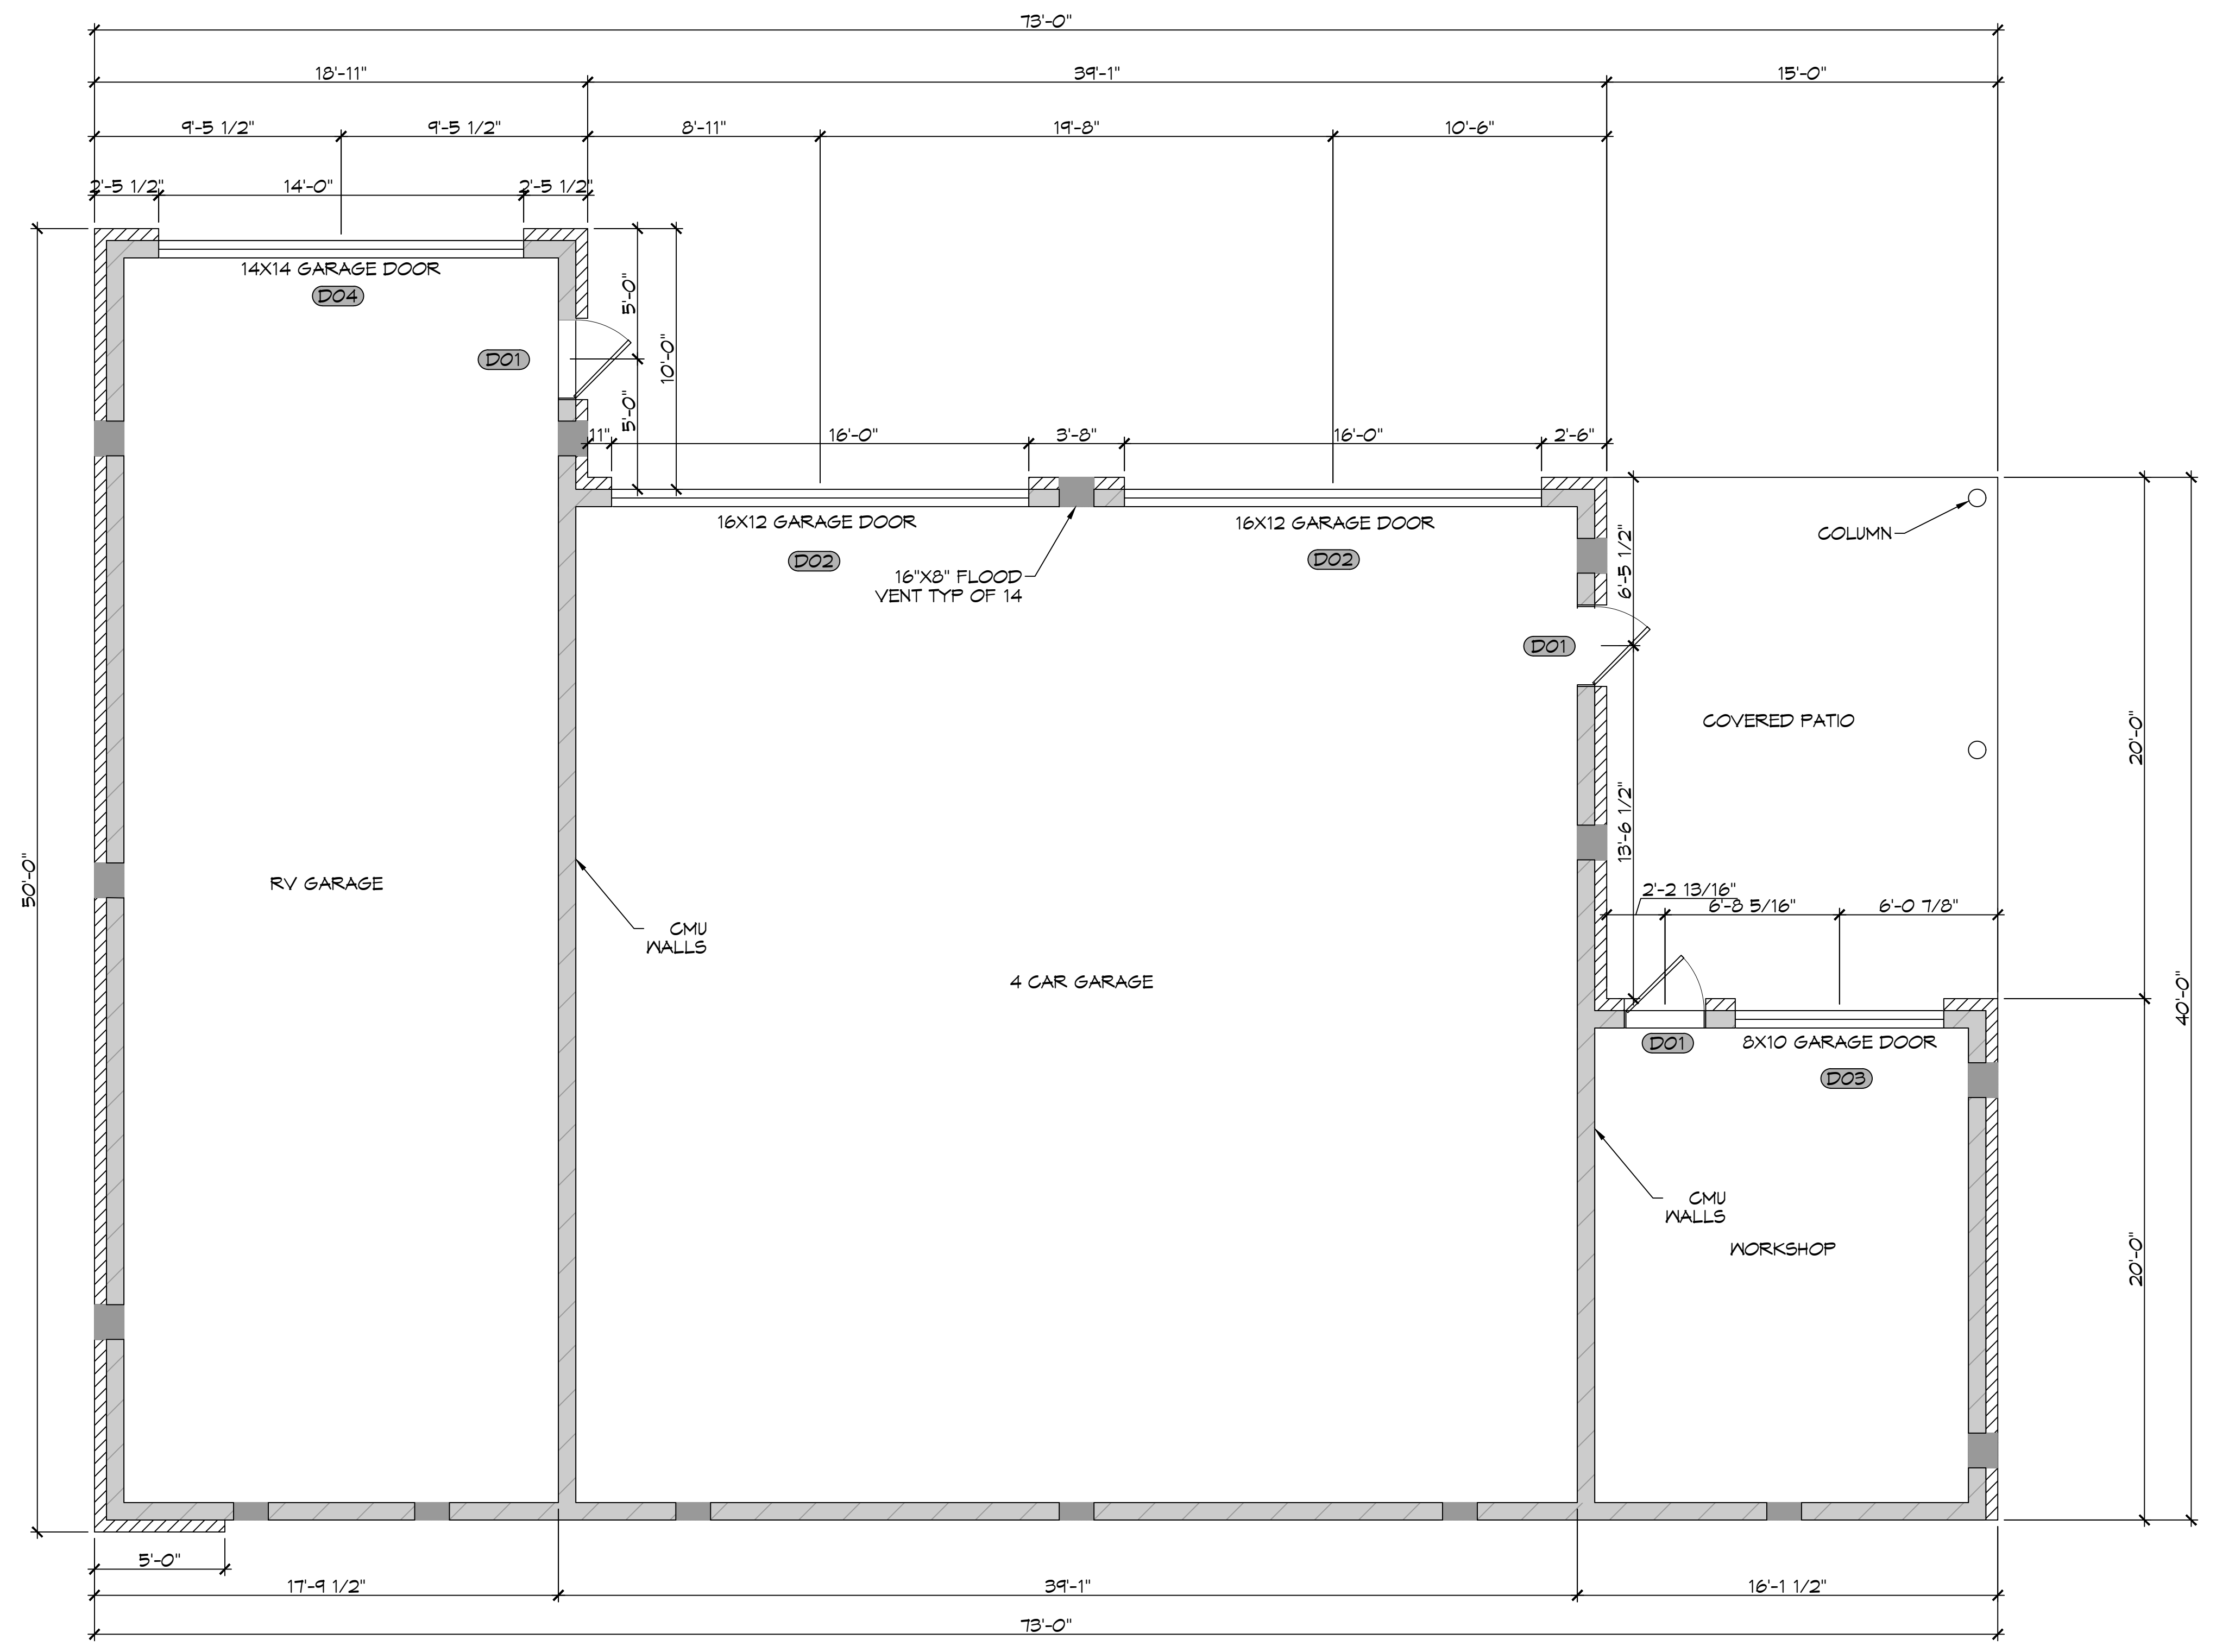

1 GARAGE PLAN
 SCALE: 1/4" = 1'-0"

DAMMON

ENGINEERING, INC.

LOUISIANA & MISSISSIPPI

Chief Engineer: Brian Metch, PE
 554 Old Spanish Trail
 Slidell, LA 70458
 www.dammonengineering.com
 info@dammonengineering.com
 PH: 985.649.5832

#	DESCRIPTION	DATE

SEAL:

GARAGE PLAN

BILL BROCHERT

GARAGE PLAN

2145 BAYOU LANE
 SLIDELL, LA 70458
 JOB No: 10-22-2024
 DRAWN BY: SCKI
 CHECKED BY: CKD

SHEET TITLE: GARAGE PLAN

DRAWING NUMBER:

A101

SHEET No: 1 of 2

