




D.E. M&E, A/E/C - OFFICE: Metairie, Louisiana 70002-3000 - PHONE: 504.885.4300 - FAX: 504.885.4301 - WWW.DAMMONENGINEERING.COM
 10/13/2026

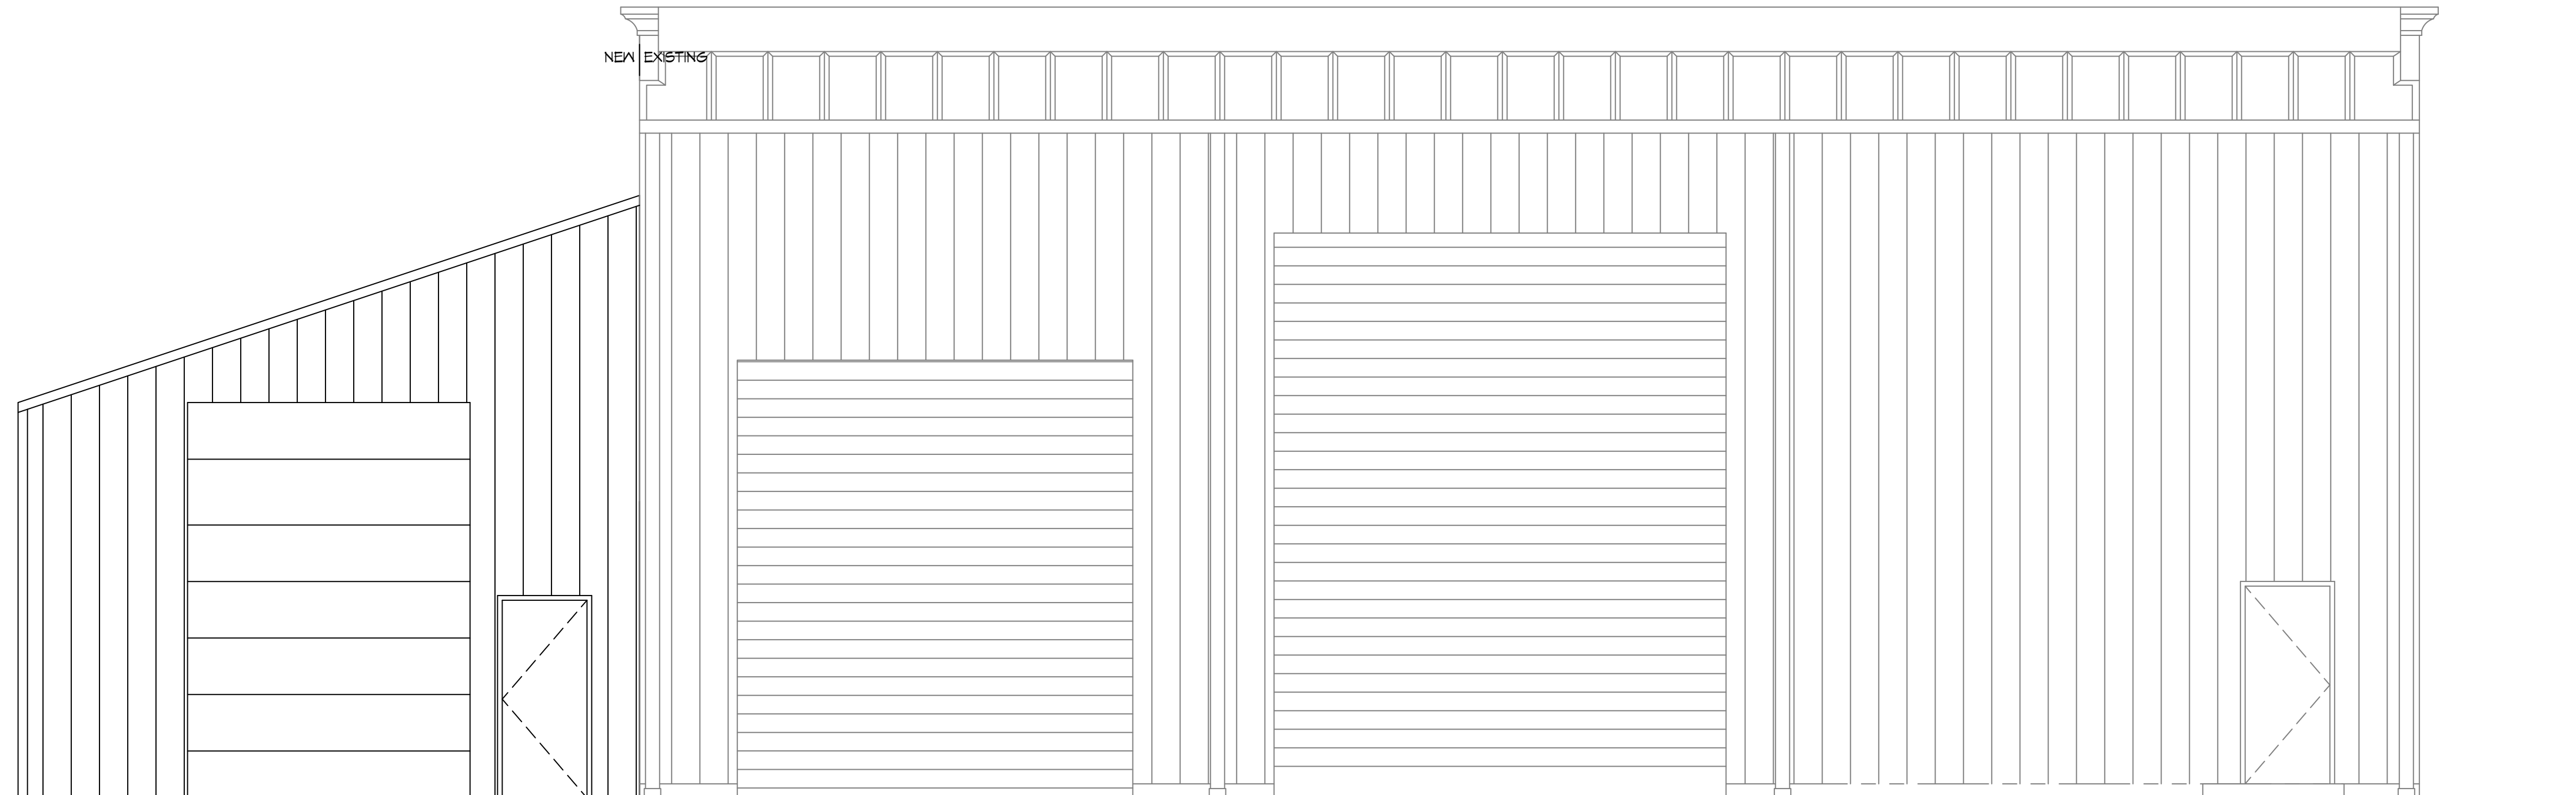

10 REAR SIDE ELEVATION
SCALE: 1/4"=1'-0"

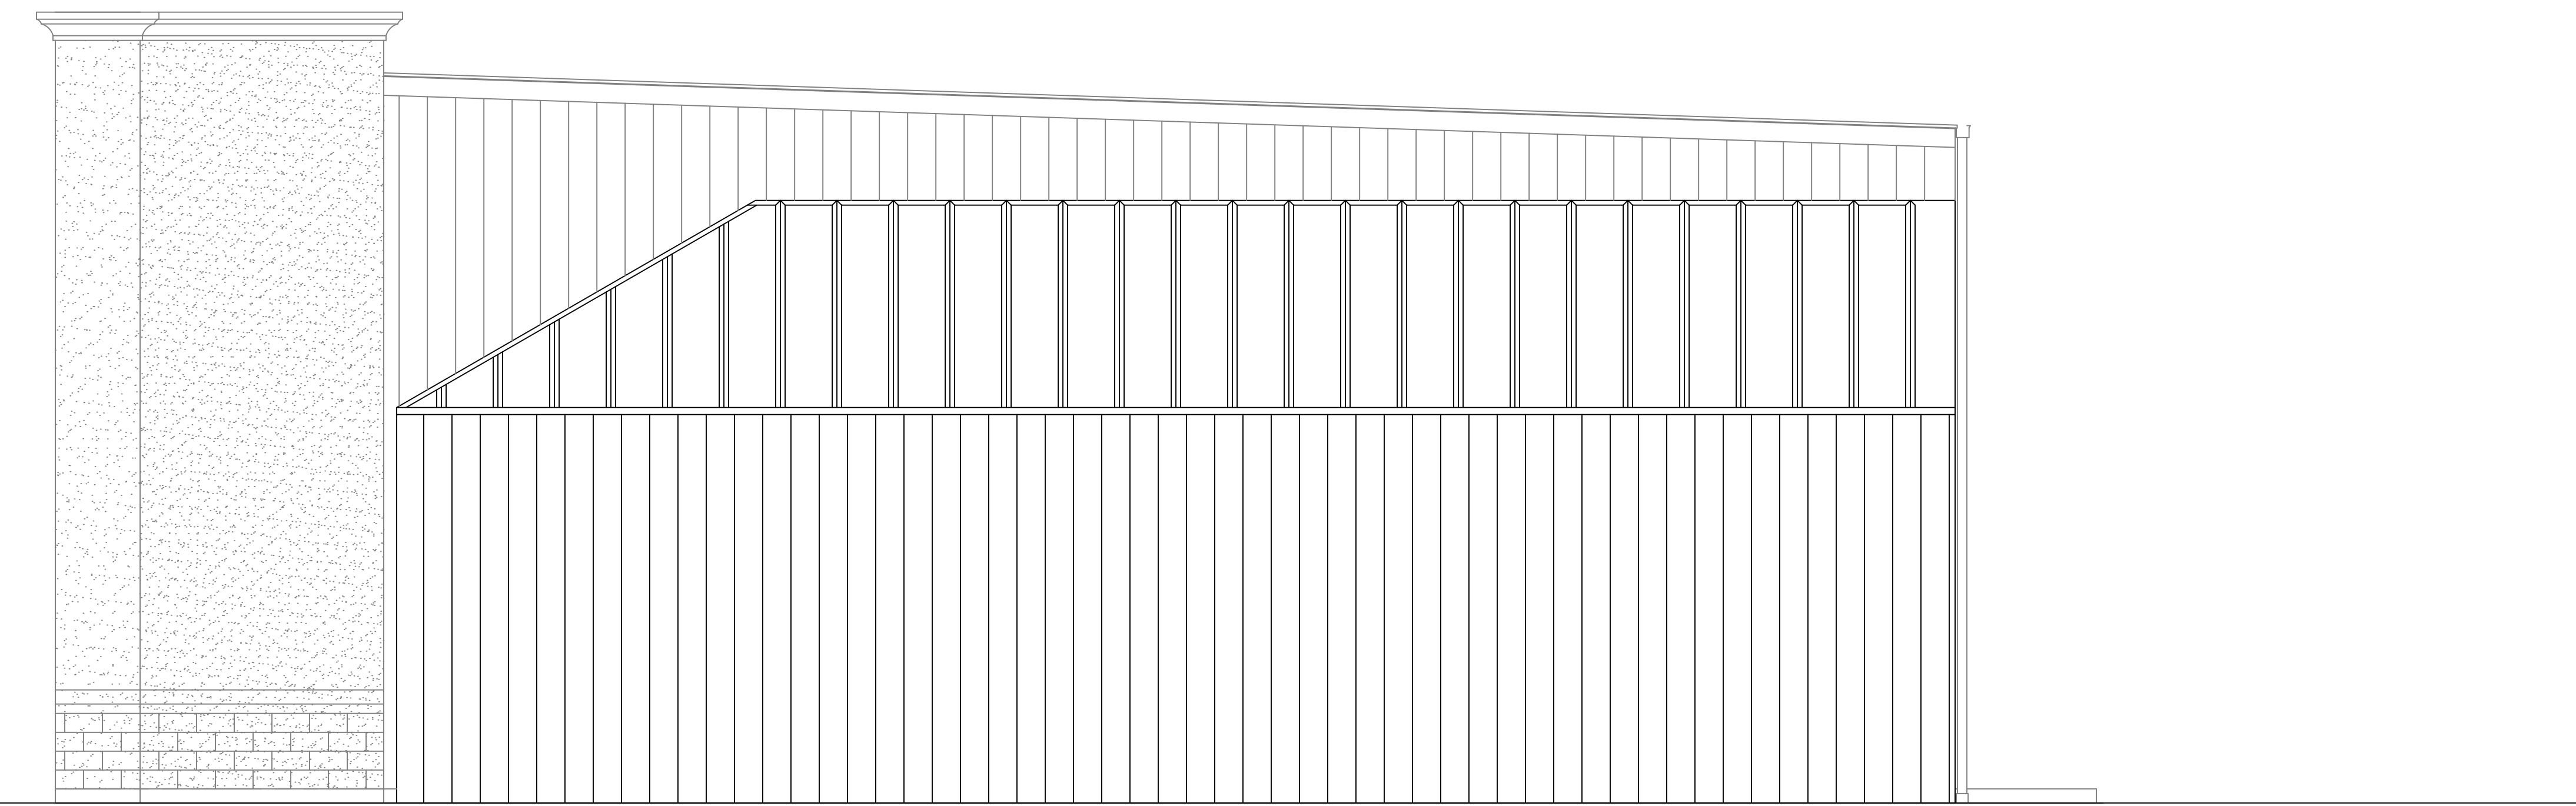


11 RIGHT SIDE ELEVATION
SCALE: 1/4"=1'-0"

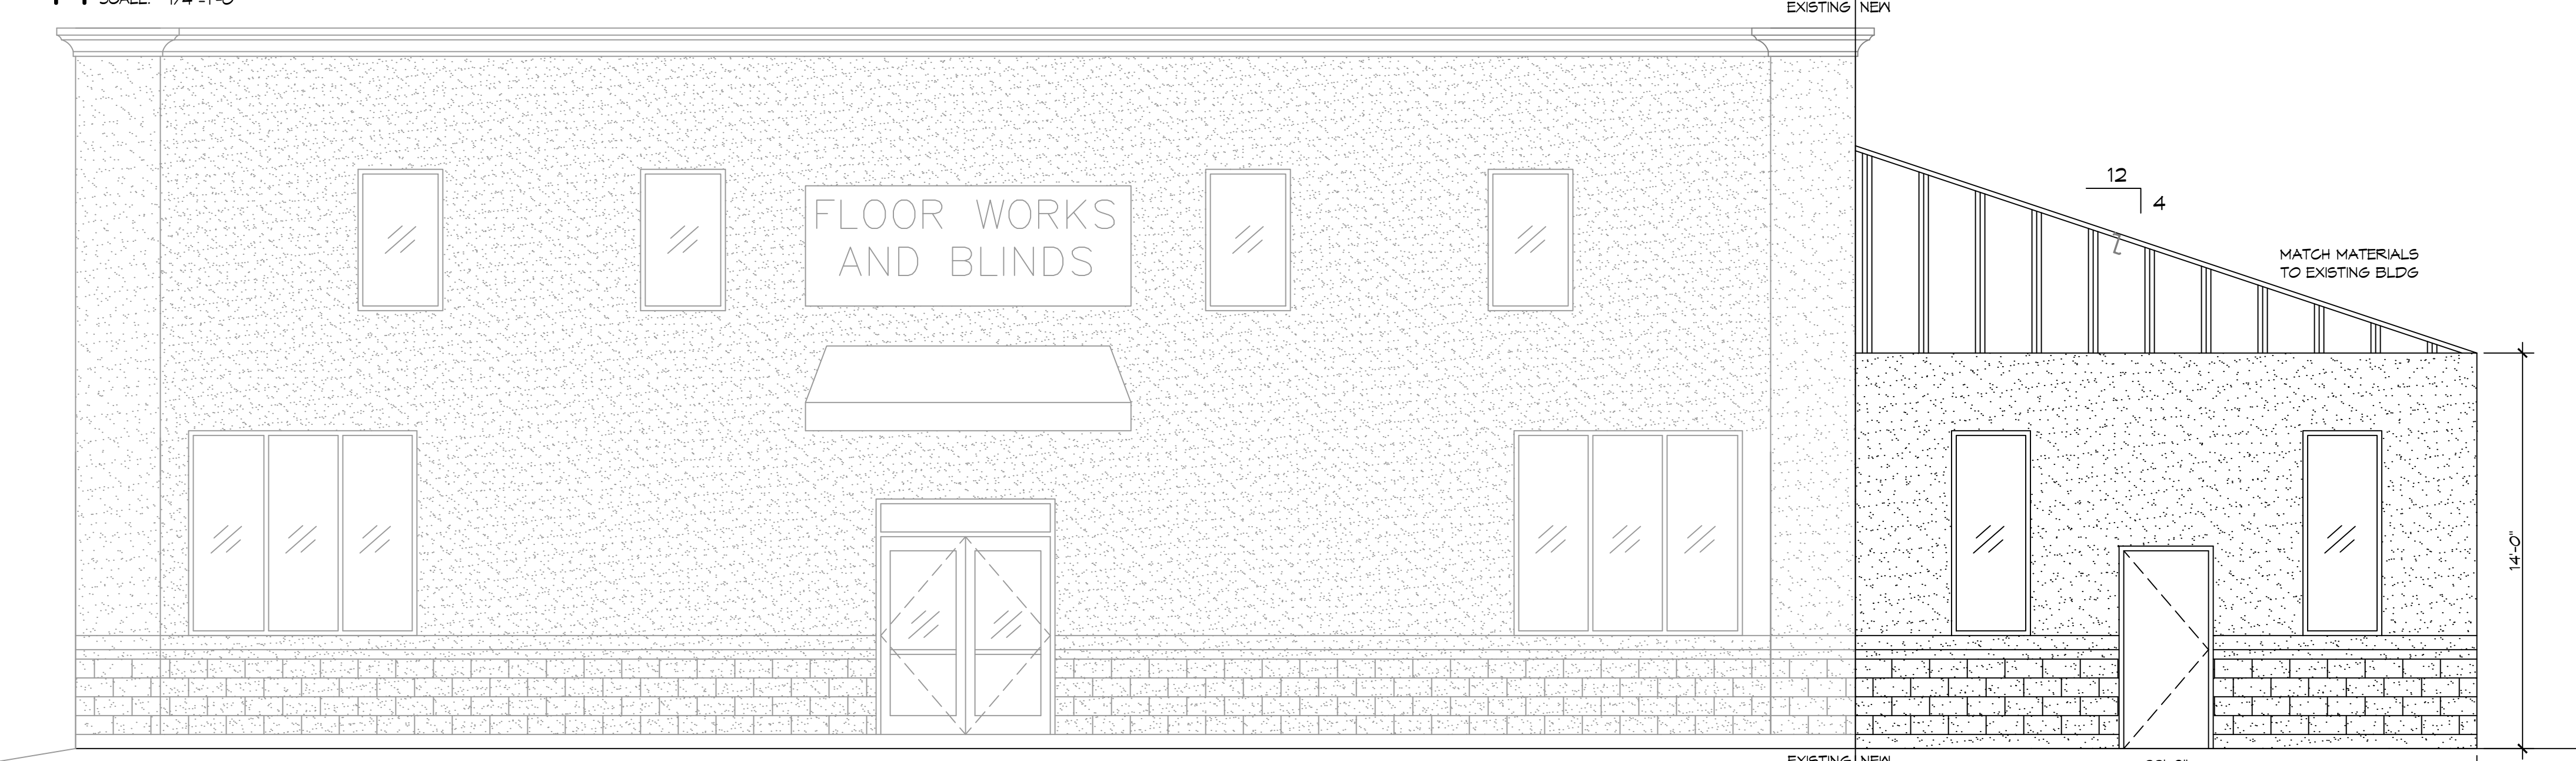

12 FRONT SIDE ELEVATION
SCALE: 1/4"=1'-0"



13 ROOF PLAN
SCALE: 1/4"=1'-0"

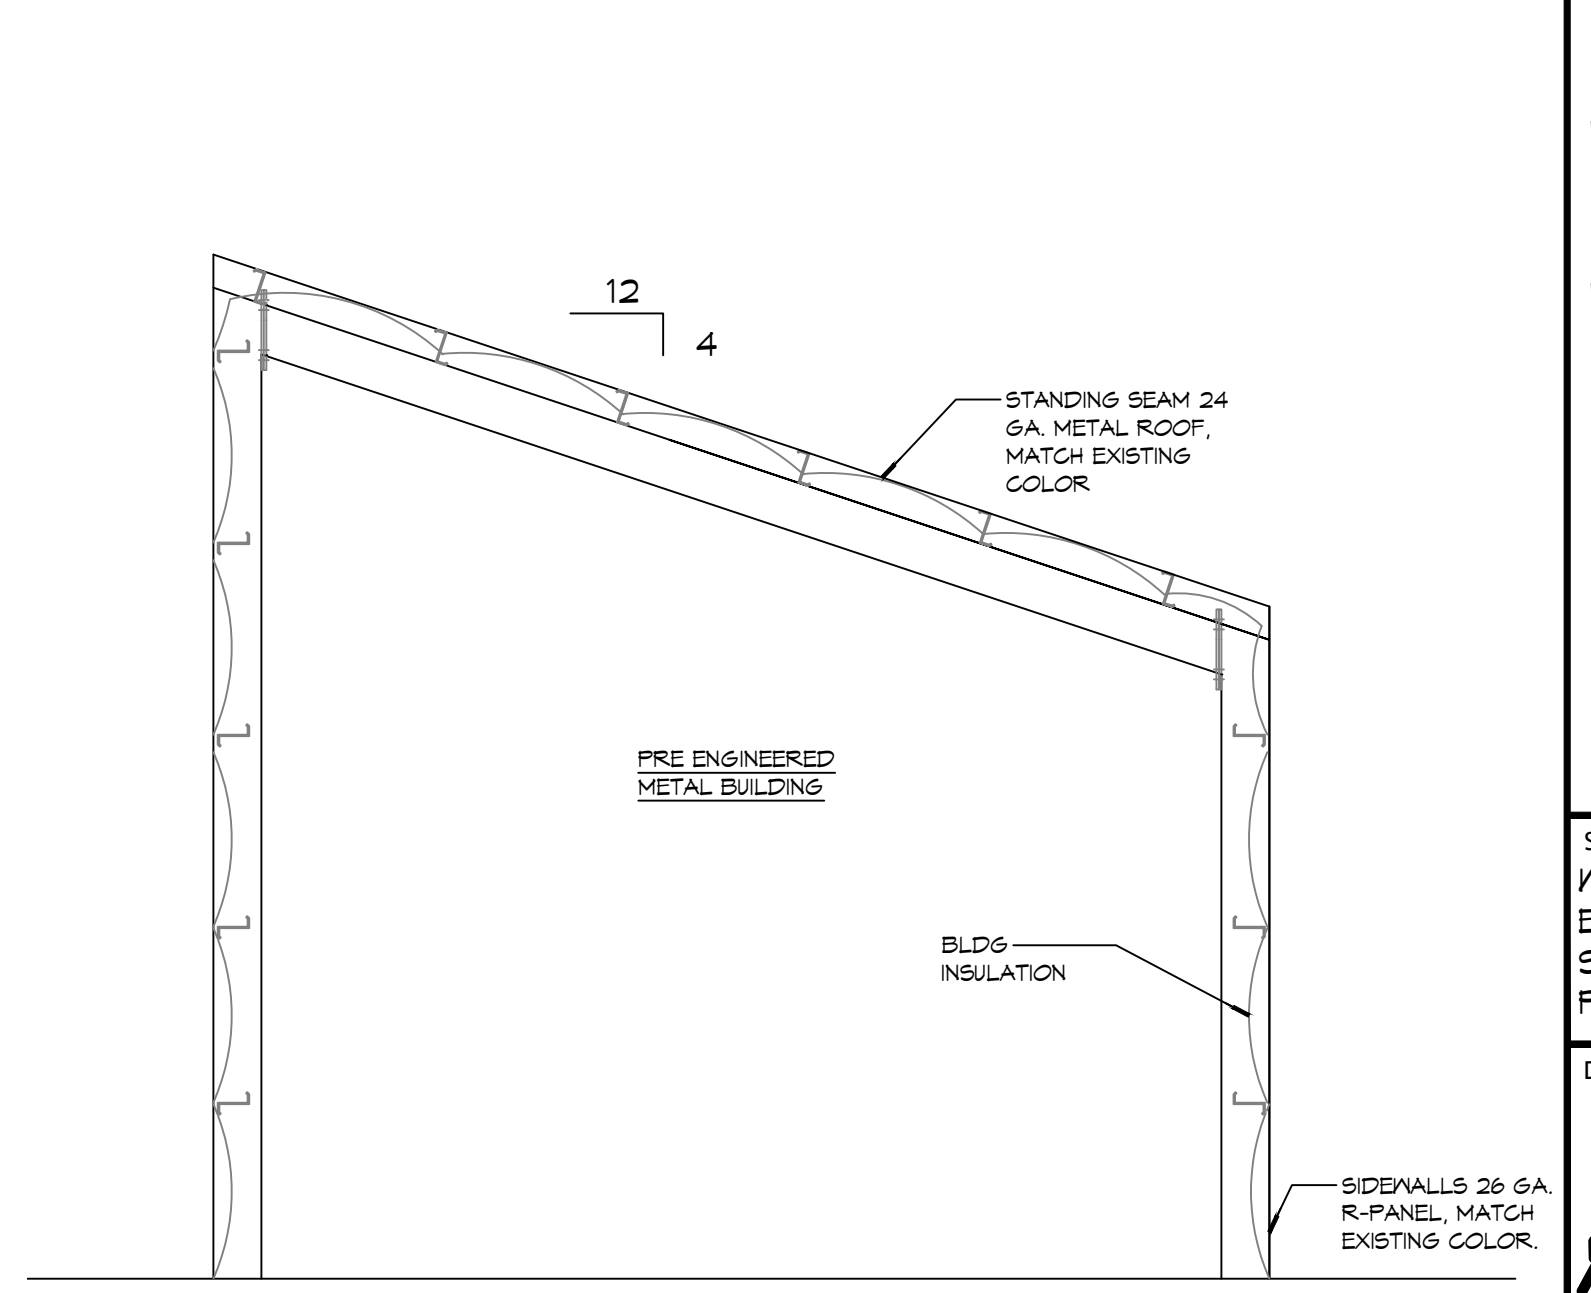

14 SECTION VIEW
SCALE: 1/4"=1'-0"

DAMMON ENGINEERING, INC.
 LOUISIANA & MISSISSIPPI
 Chief Engineer: Brian Misch, PE
 554 Old Spanish Trail
 Slidell, LA 70458
 www.dammonengineering.com
 info@dammonengineering.com
 PH: 985.649.5832

#	DESCRIPTION	DATE

REVISIONS

SEAL:

ADDITION TO OFFICE/WAREHOUSE
RAY HORVATH
FLOORWORKS AND BLINDS
 1960 SHORTCUT HWY
 SLIDELL, LA 70458
 JOB No: 2026 DATE: 2-4-2026
 DRAWN BY: CKD CHECKED BY: JMS

SHEET TITLE:
 WAREHOUSE ADDITION
 EXTERIOR ELEVATIONS,
 SECTION VIEW, AND ROOF
 PLAN

DRAWING NUMBER:

A102

SHEET No: 7 of 10