
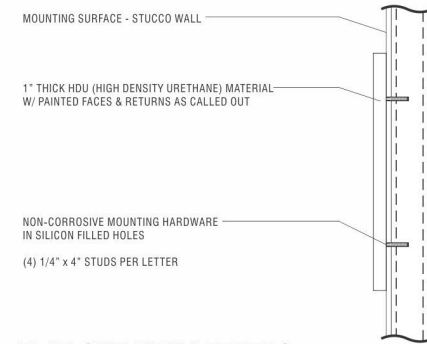
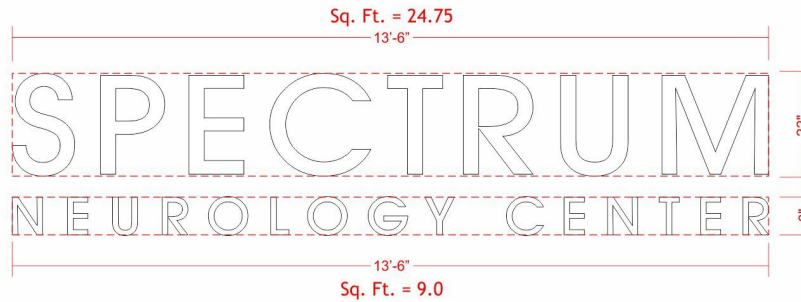


**Total Sq. Ft. = 49.75**

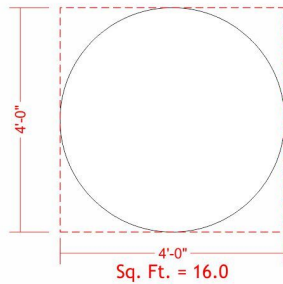

Mfg & install (1) non-illuminated wall sign as shown above onto buildings front elevation shown right in photo...

Letters & logo will be fabricated from 1" thick HDU material.

Logo face & return will be painted BM HC137 Mill Springs Blue w/ White vinyl decoration as shown.

Letter faces & returns will be painted Gloss Black.

Sign will be mounted flush to wall w/ concealed non-corrosive fasteners as needed.

**Paint Schedule**


- BM HC137 Mill Springs Blue
- Gloss Black

**Vinyl Schedule**

- HP White

**FLAT CUT HDU LETTERS (PAINTED FACES & RETURNS)**

NOT TO SCALE

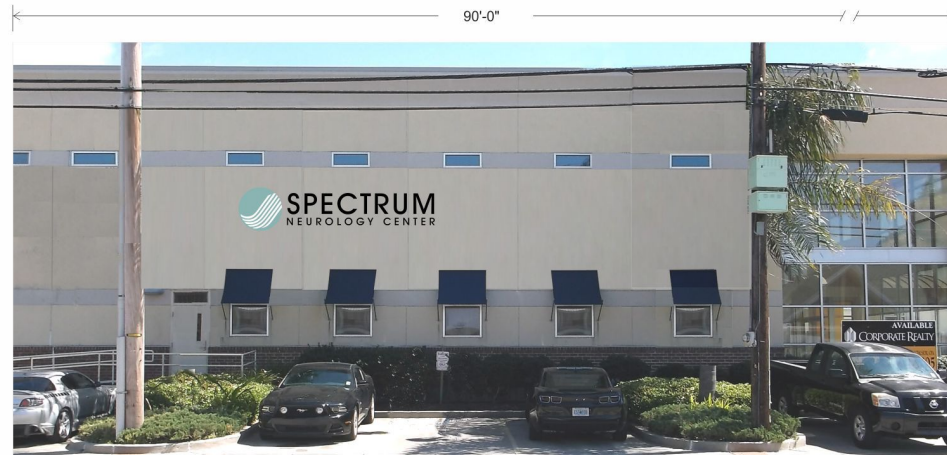

NOT TO PAGE SCALE

COLORS REPRESENTED ON THIS PRINT MAY NOT MATCH THE PMS CHIP, VINYL OR PAINT COLORS EXACTLY It is to be viewed as a color representation only.

**Dammon Engineering**  
554 Old Spanish Trail  
Slidell, LA 70458



**Ahmed Salem, Fix A Sign**  
**New Orleans, Louisiana**  
**LA STATE LICENSE #63316**

**Client**  
Spectrum Neurological  
3409 Division St.  
Metairie, LA  
**Project**  
FCO Letters

**Sales Rep.**  
Douglas Parfait  
**Date**  
07/07/2017  
**Scale**  
1/2"=1'-0"

**Drawing No. / Pg No.**  
AR2 - Permit  
**Revision Date**  
07/15/2017

**120 v electrical unless noted otherwise**  
**Approved by:**  
  
**Approval date:**

- NOTES:**
1. STRUCTURAL STEEL WILL BE ASTM-A-36.
  2. STEEL LESS THAN 1/4" THICK WILL BE GALVANIZED.
  3. ALL STRUCTURAL STEEL TO BE PAINTED W/ TWO COATS OF RUST INHIBITING PAINT UNLESS GALVANIZED.
  4. ALL CONNECTIONS WILL BE 1" DIAMETER BOLTS UNLESS NOTED.
  5. PLASTIC SIGN FACES TO BE FORMED OF SLOW BURNING MATERIALS.
  6. COMPLETED SIGN WILL BEAR U.L. LABEL.
  7. SIGN WILL BE LOCATED A MINIMUM OF 6" FROM BACK OF CURB.
  8. BOTTOM OF SIGN WILL BE LOCATED A MINIMUM OF 9' ABOVE GRADE.
  9. SIGN WILL BE FABRICATED AND INSTALLED TO WITH-STAND A MINIMUM WINDLOAD OF 130 M.P.H. @ 3 SEC. GUSTS IN ACCORDANCE W/ 2012 I.B.C.

THESE PLANS AND SPECIFICATIONS HAVE BEEN PREPARED BY ME &/OR UNDER MY SUPERVISION. TO THE BEST OF MY KNOWLEDGE AND BELIEF THEY CONFORM TO ALL CITY REQUIREMENTS. I AM NOT GENERALLY ADMINISTERING THE WORK.