


ARCHITECTURAL ROOF PLAN
SCALE: 3/32" = 1'-0"

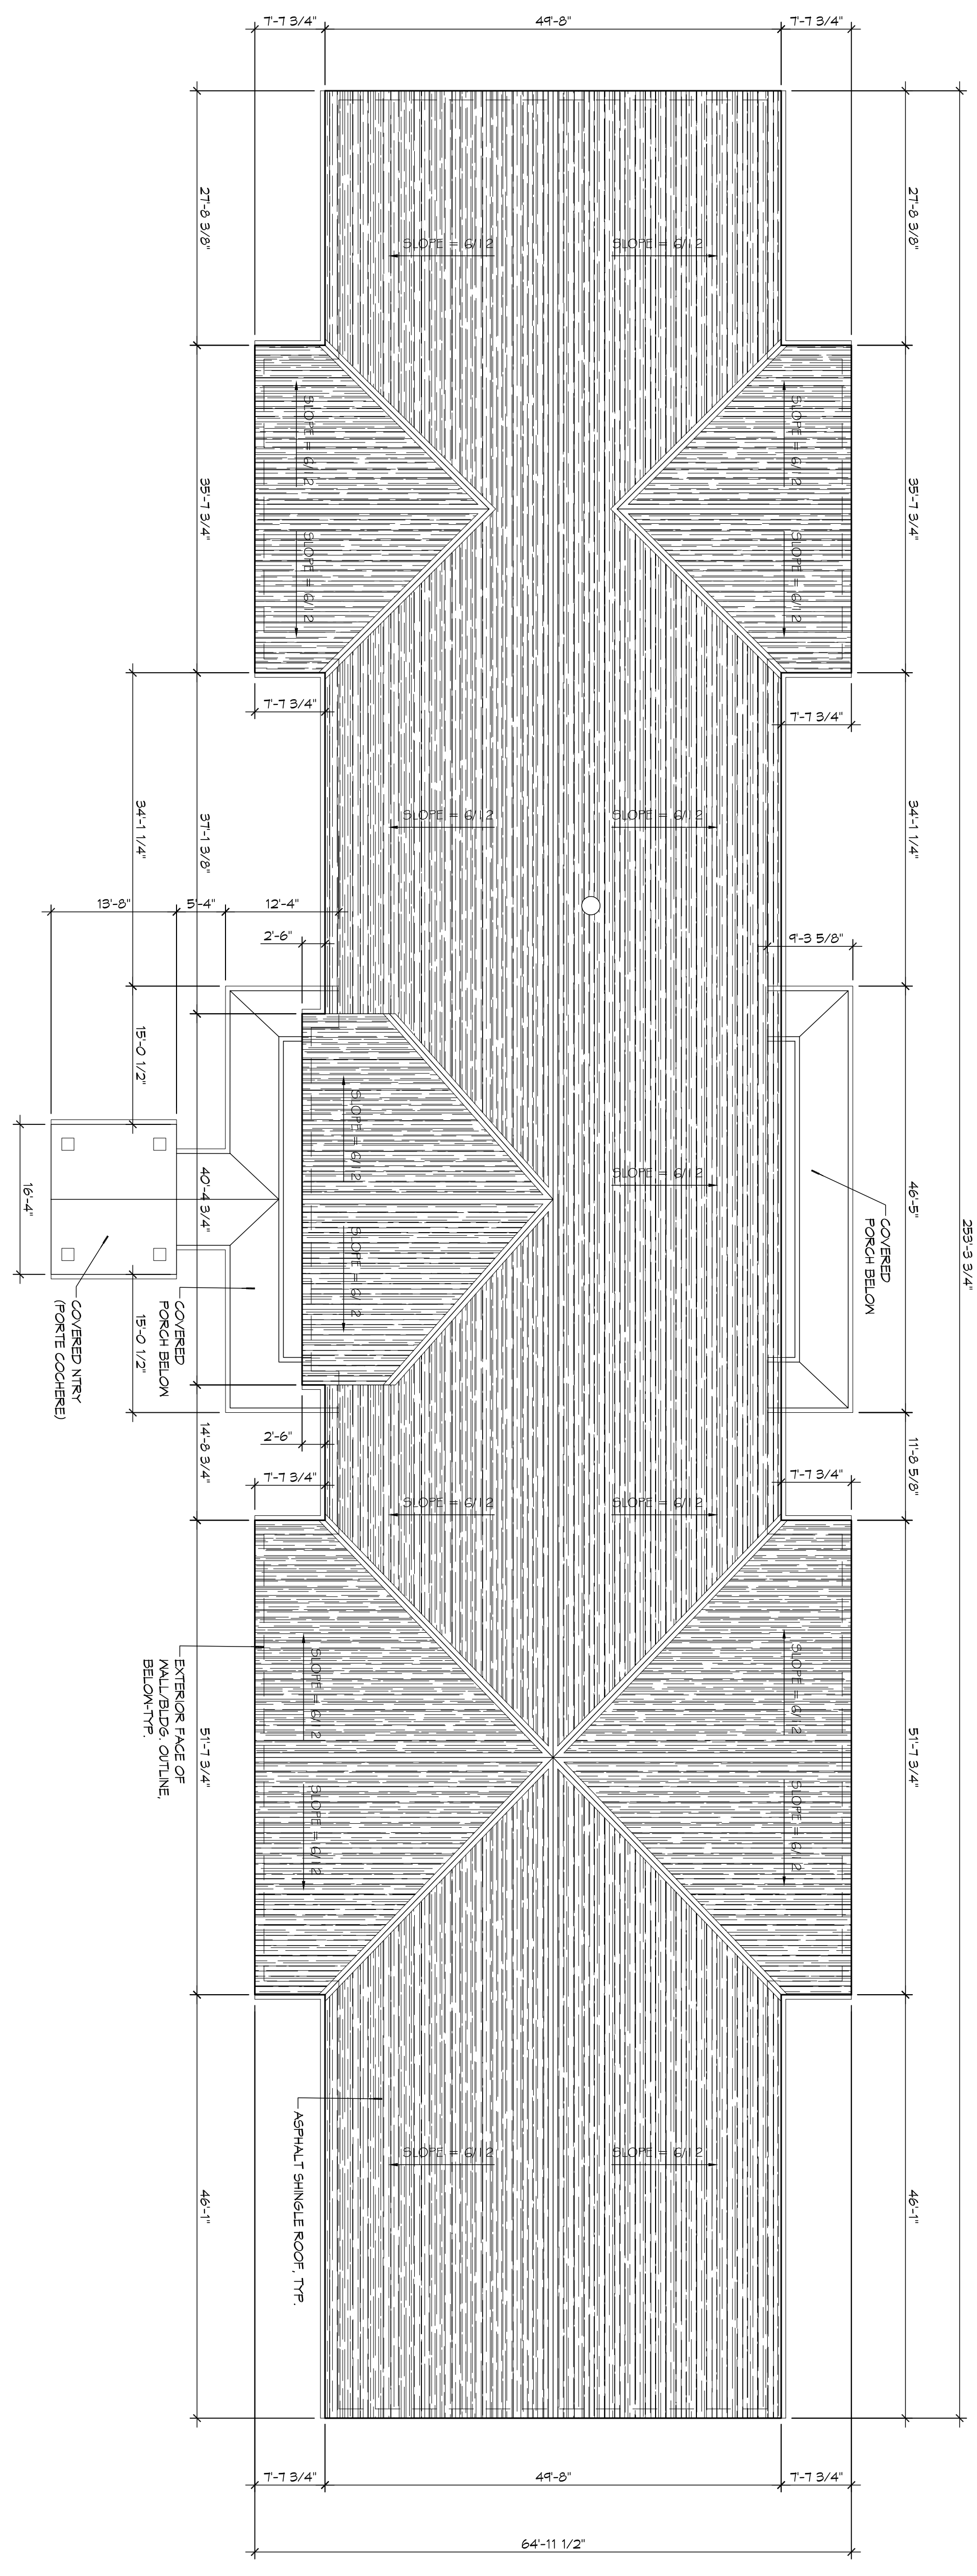

12 GUESTROOMS


SHEET TITLE:
ROOF PLAN

MAINSTAY SUITES

100 MAIN STREET
LOT #1 LA HWY 27
HACKBERRY, LA 70645

JOB No: 2265 DATE: FEBRUARY, 2016
DRAWN BY: JTL CHECKED BY: JMS

The above drawings and specifications, design and engineering are registered hereby and shall remain the property of Dammon Engineering, and no part thereof shall be copied, reproduced, or used in connection with any work or project other than the specific project for which they have been prepared and intended without written consent of Dammon Engineering. Please consult with these drawings for any conditions and constraints that may apply to the use of these drawings.

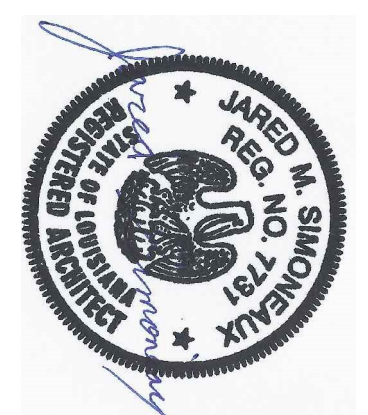

REVISIONS		
#	DESCRIPTION	DATE

DAMMON ENGINEERING, INC.

LOUISIANA & MISSISSIPPI

Chief Engineer: Brian Mistich, PE
554 Old Spanish Trail
Stidell, LA 70458
www.dammonengineering.com
info@dammonengineering.com
PH: 985.649.5832 F: 985.641.5950

DRAWING NUMBER:
A102
SHEET No: 18 OF 52