


2 REFLECTED CEILING PLAN - LEVELS 2 & 3  
SCALE: 3/32" = 1'-0"

25 GUESTROOMS EACH FLOOR

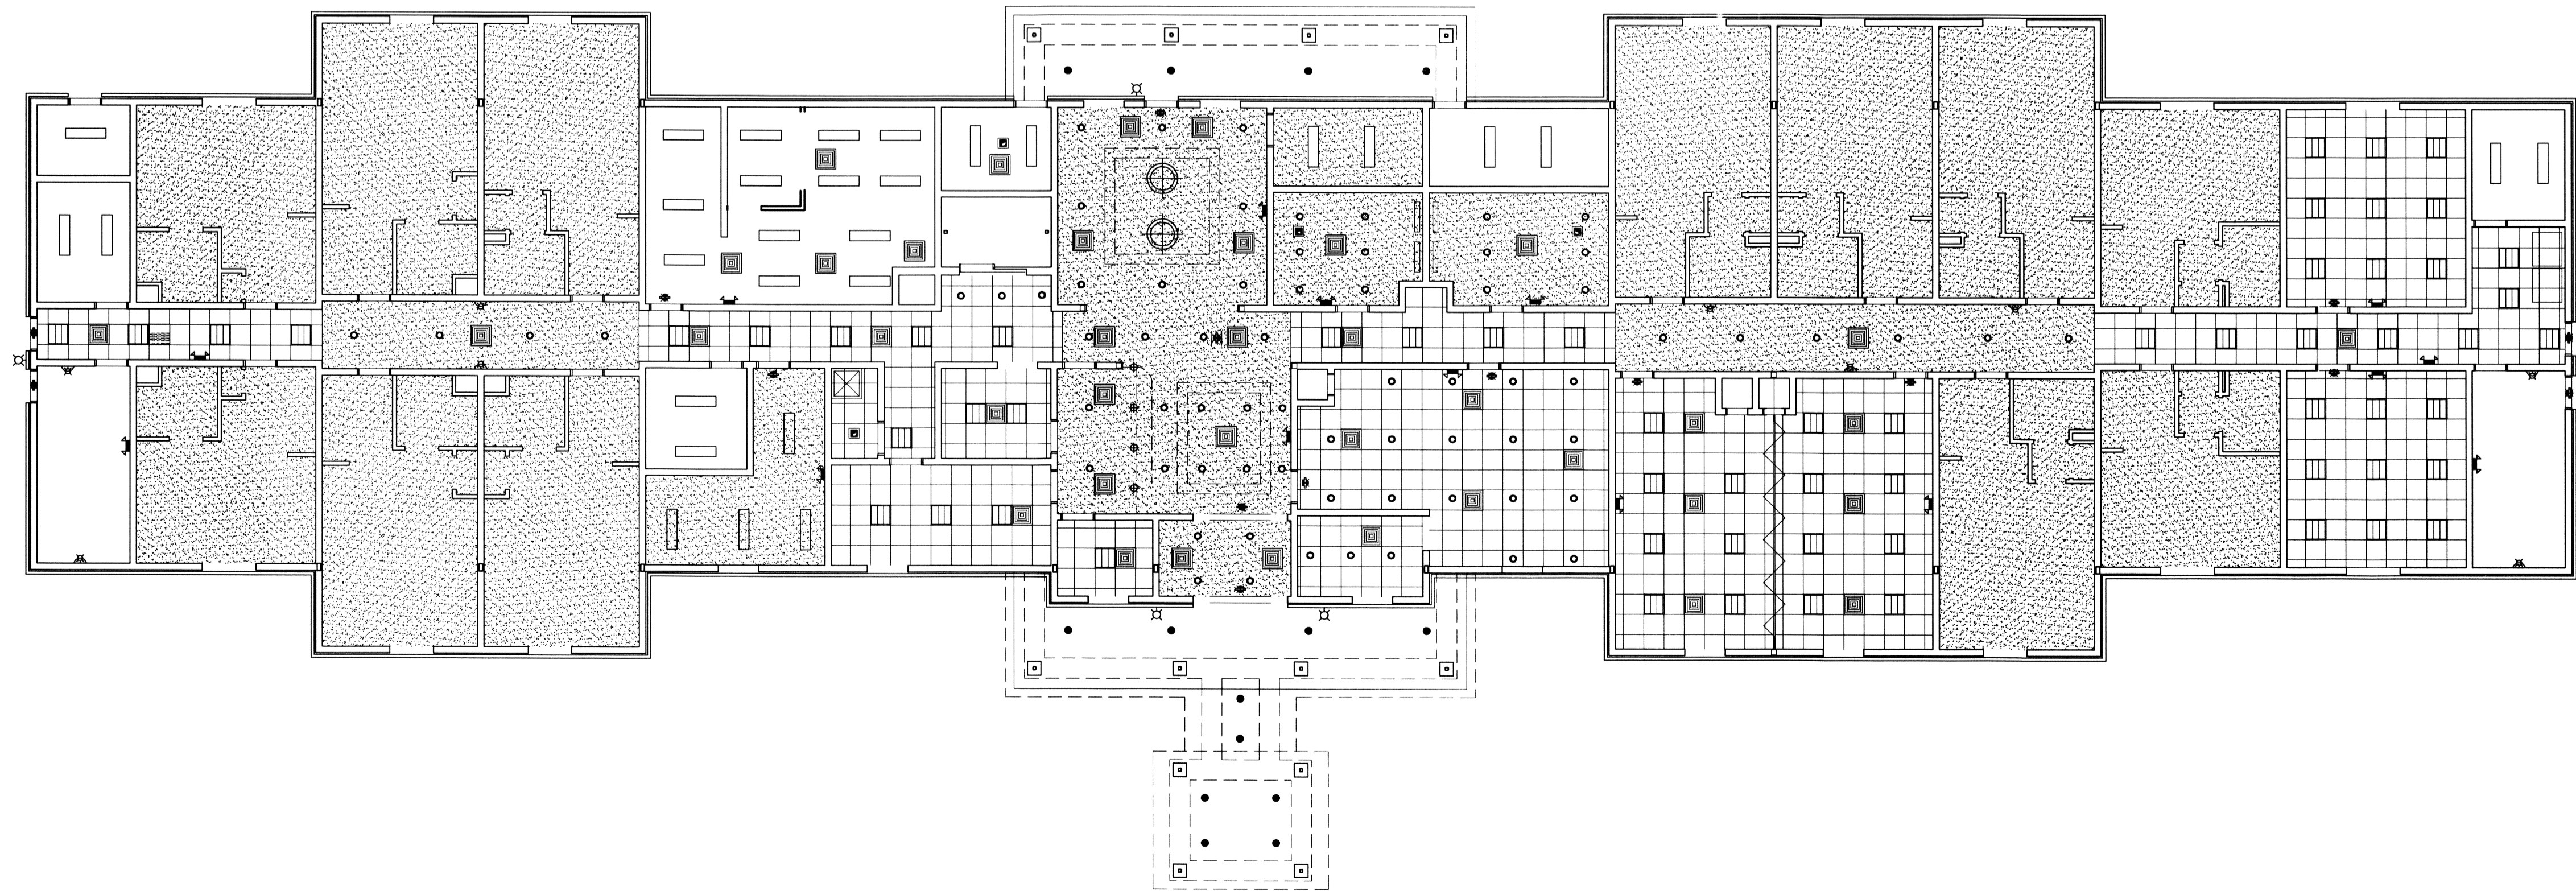


1 REFLECTED CEILING PLAN - LEVEL 1  
SCALE: 3/32" = 1'-0"

12 GUESTROOMS

**DAMMON**  
**ENGINEERING, INC.**  
LOUISIANA & MISSISSIPPI

Chief Engineer: Brian Welch, PE  
554 Old Spanish Trail  
Slidell, LA 70448  
www.dammonengineering.com  
info@dammonengineering.com  
PH: 985.649.5837 F: 985.641.5950

#	DESCRIPTION	DATE

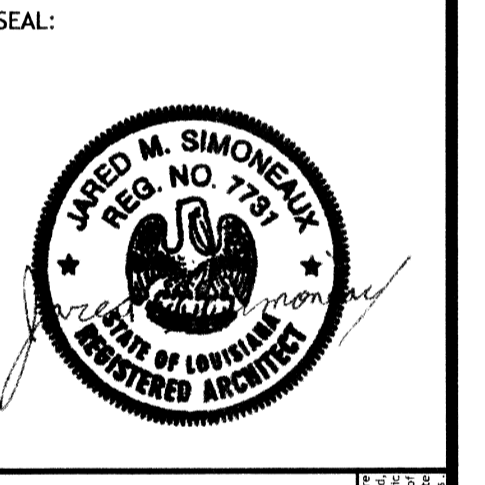

**MAIN STAY SUITES**  
100 MAIN STREET  
LOT 171A HWY 27  
MOOREHEAD, LA 70645  
JOB No: 2265 DATE: FEBRUARY, 2016  
DRAWN BY: JMS CHECKED BY: JTL

SHEET TITLE:  
REFLECTED CEILING PLANS - LEVEL 1, 2 & 3,  
DRAWING NUMBER:

**A105**  
SHEET No: 21 of 52