


2 INTERIOR ELEVATIONS
SCALE: 1/2"=1'-0"

COMMUNITY ROOM AREA

NOTE: SEE MAINSTAY SUITES PROTOTYPE DRAWINGS & SPECIFICATIONS FOR FINISH SCHEDULES & LEGENDS FOR EQUIPMENT & MATERIAL CONTROL NO.'S

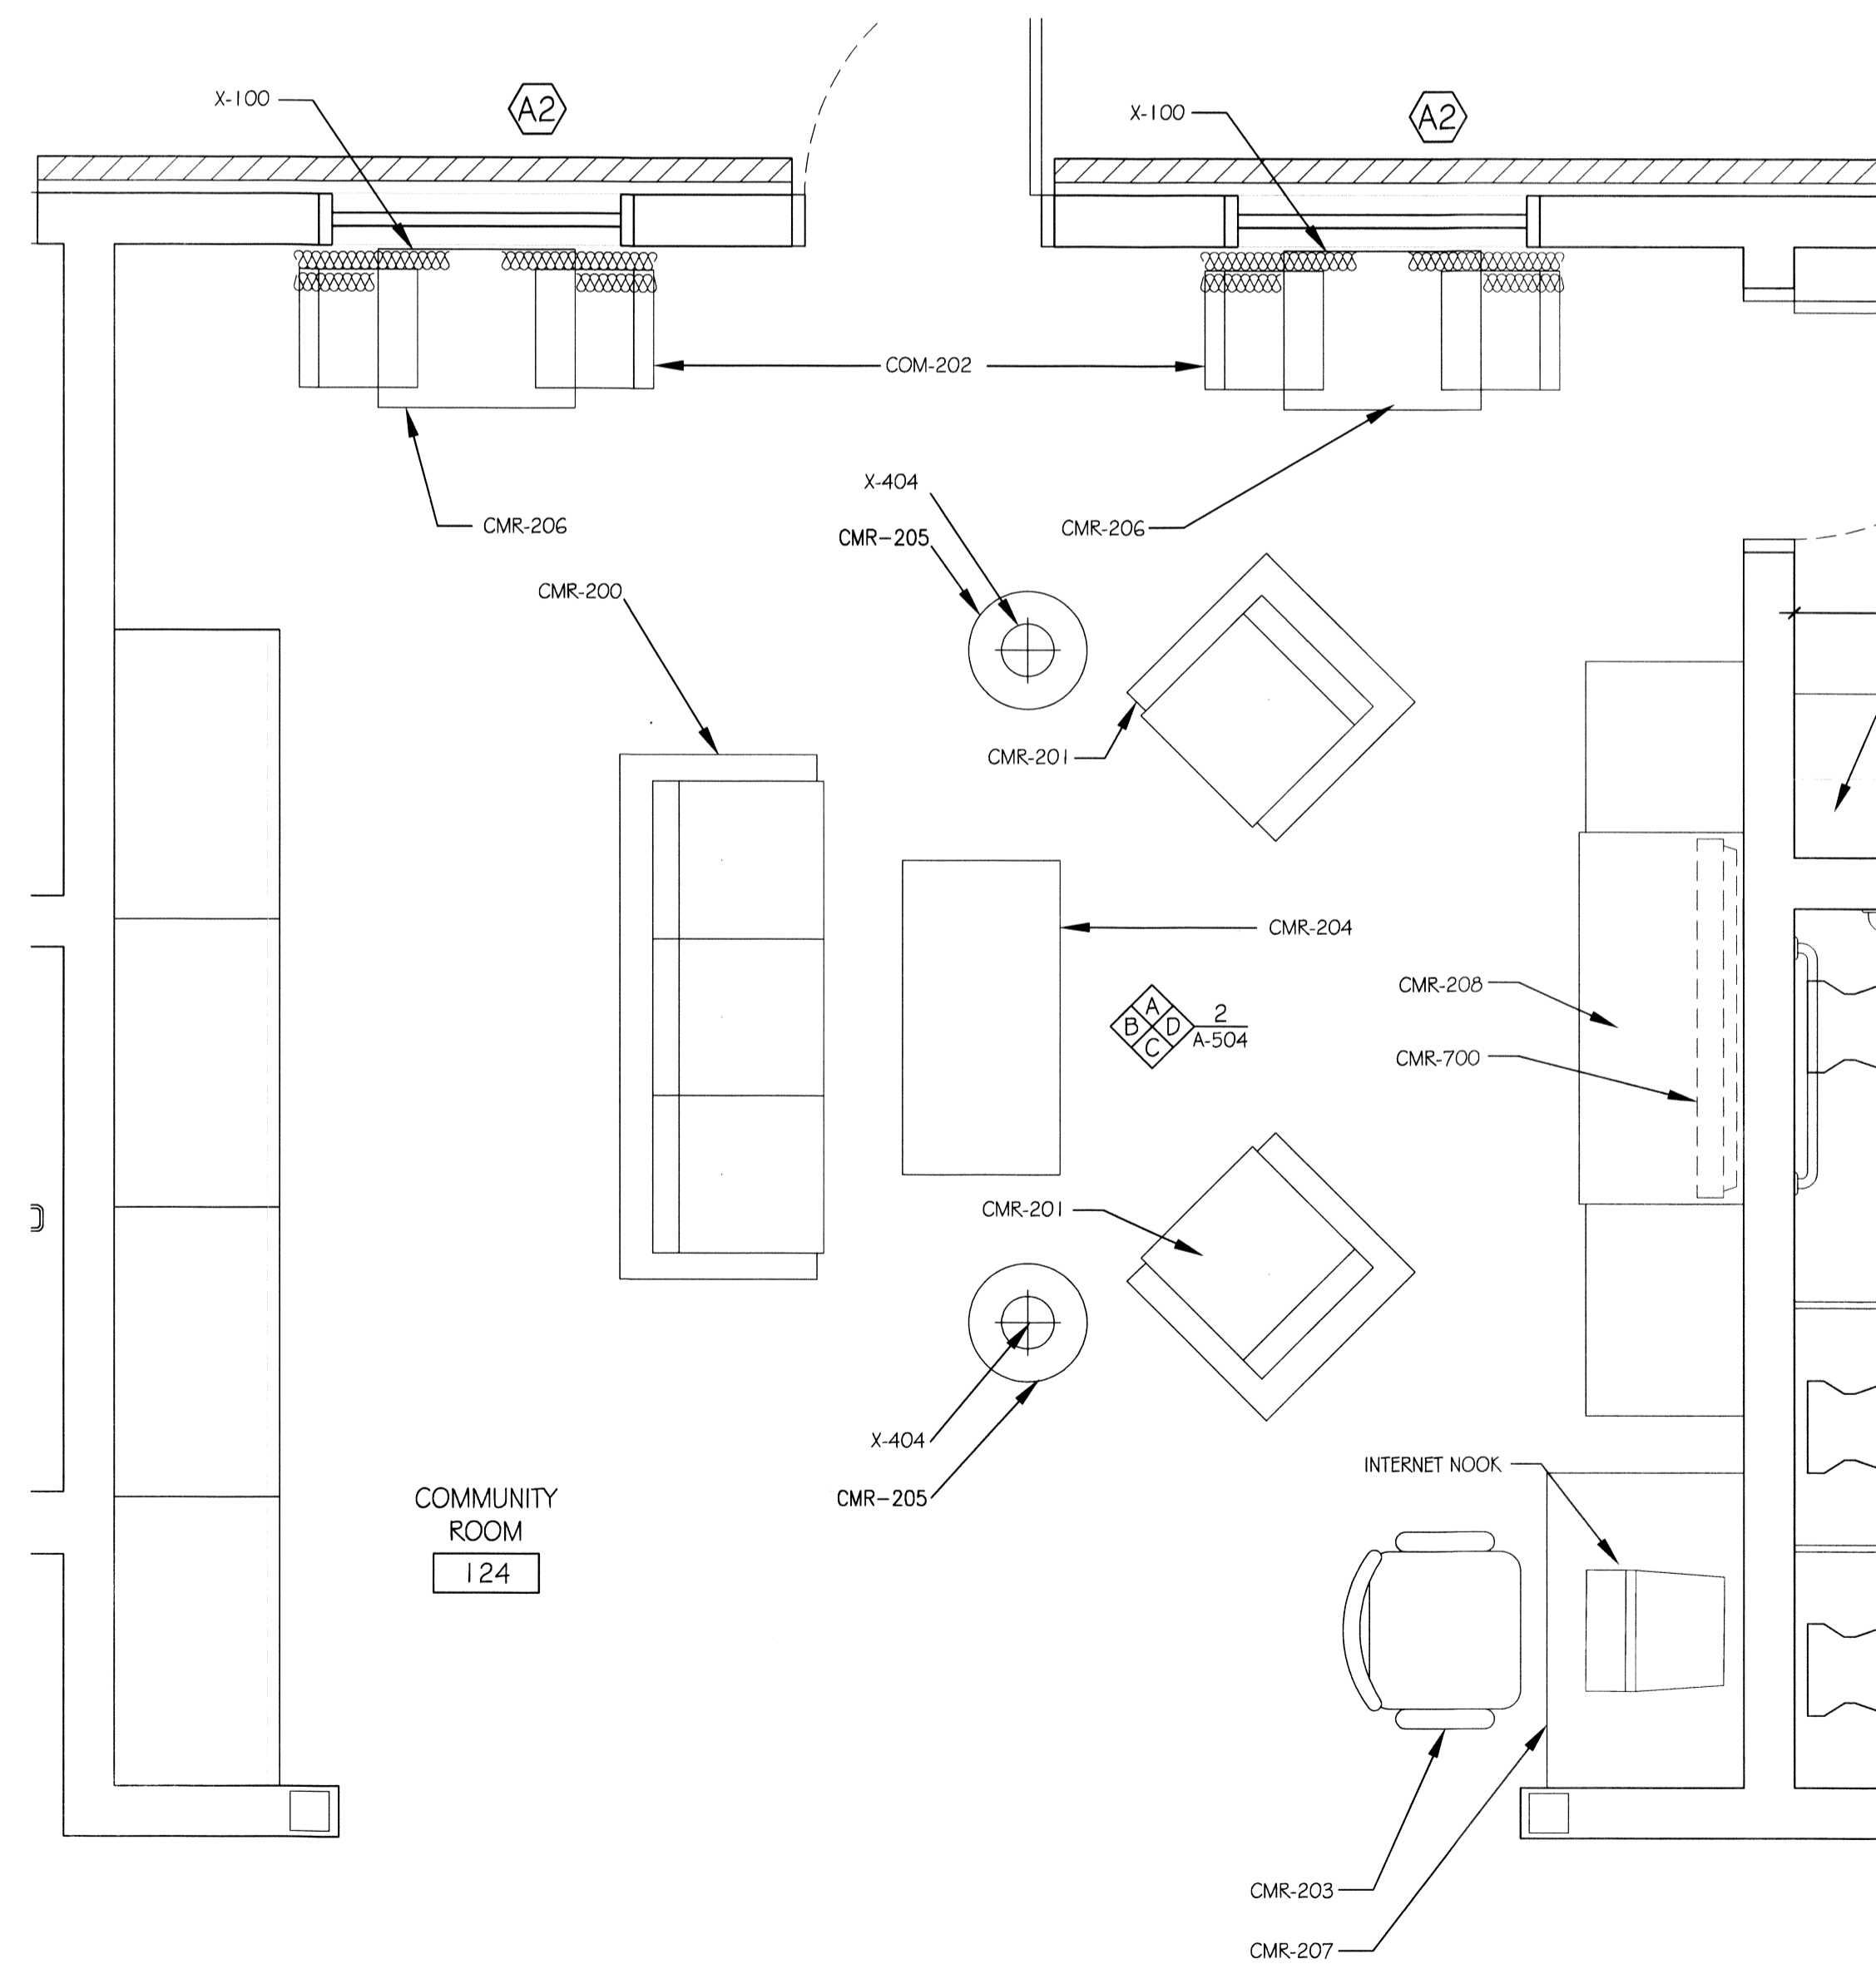

1 ENLARGED PLAN
SCALE: 1/2"=1'-0"

COMMUNITY ROOM AREA

#	DESCRIPTION	DATE



MAINSTAY SUITES
100 MAIN STREET
LOCKPORT, LA 70458
JOB No: 2265 DATE: FEBRUARY, 2016
DRAWN BY: JTL CHECKED BY: JMS

SHEET TITLE:
ENLARGED FLOOR PLAN & INTERIOR ELEVATIONS FOR THE COMMUNITY ROOM

DRAWING NUMBER:

A304