

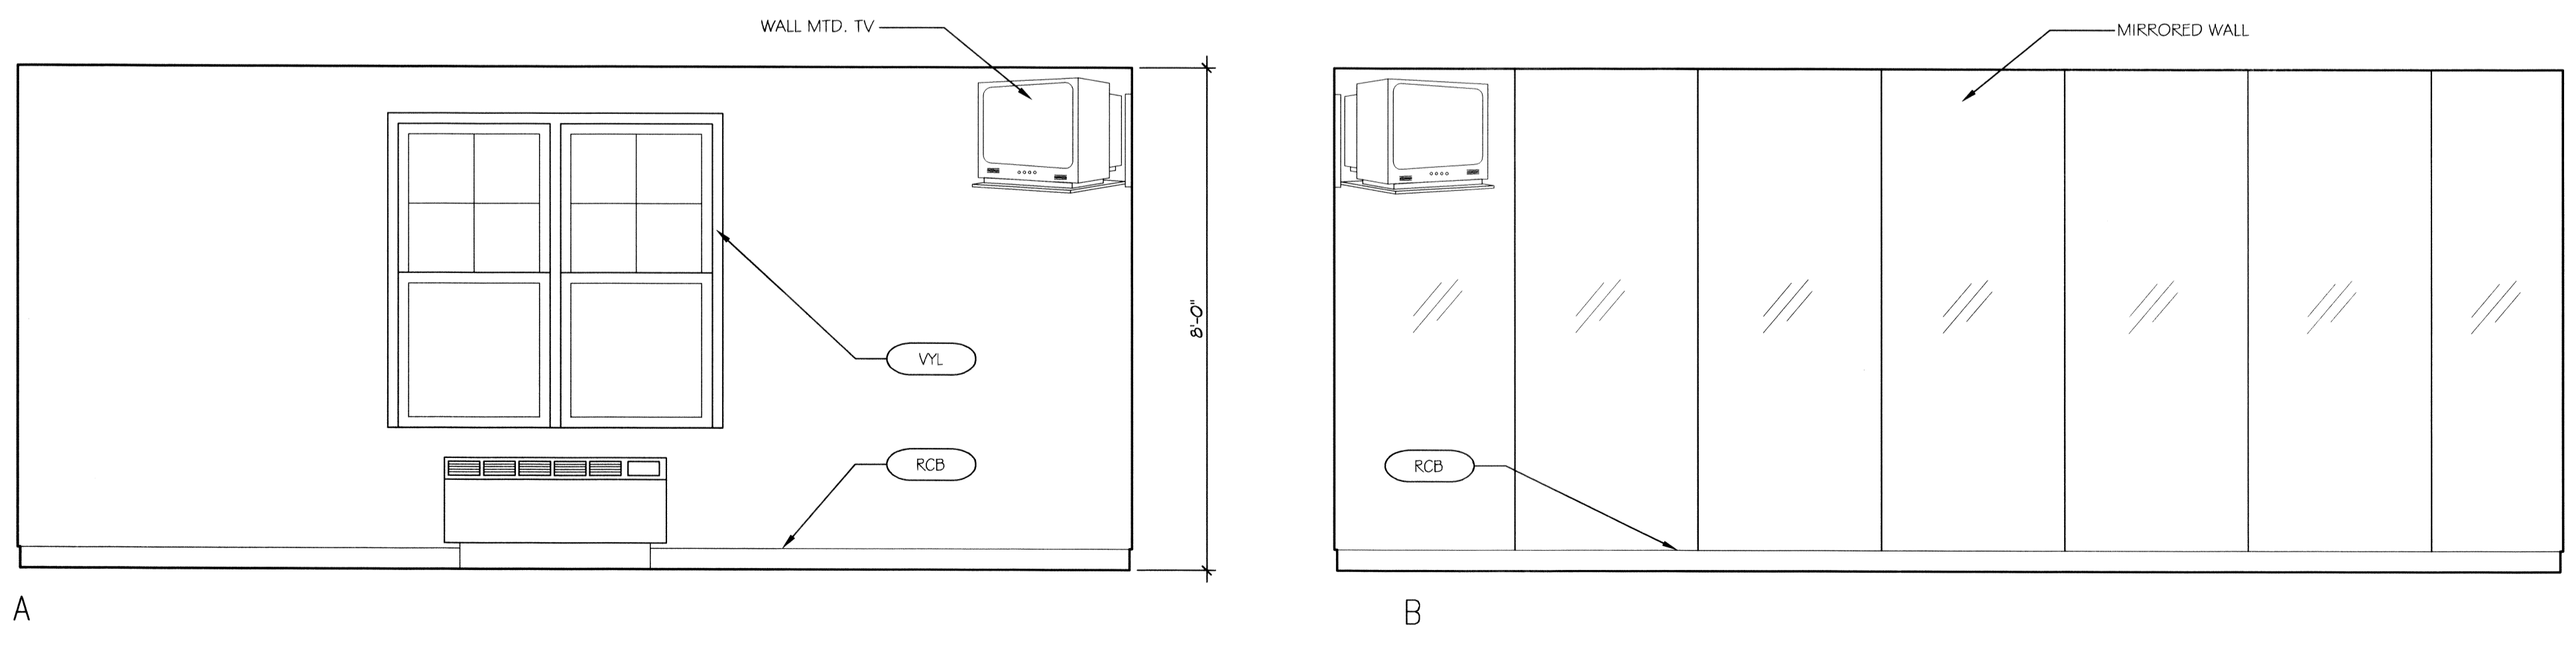


FILE NAME: J:\Projects\Mainstay Suites\Mainstay Suites.dwg  
 PLOT DATE: 02/25/2016 10:58:11 AM  
 PLOT BY: JMS

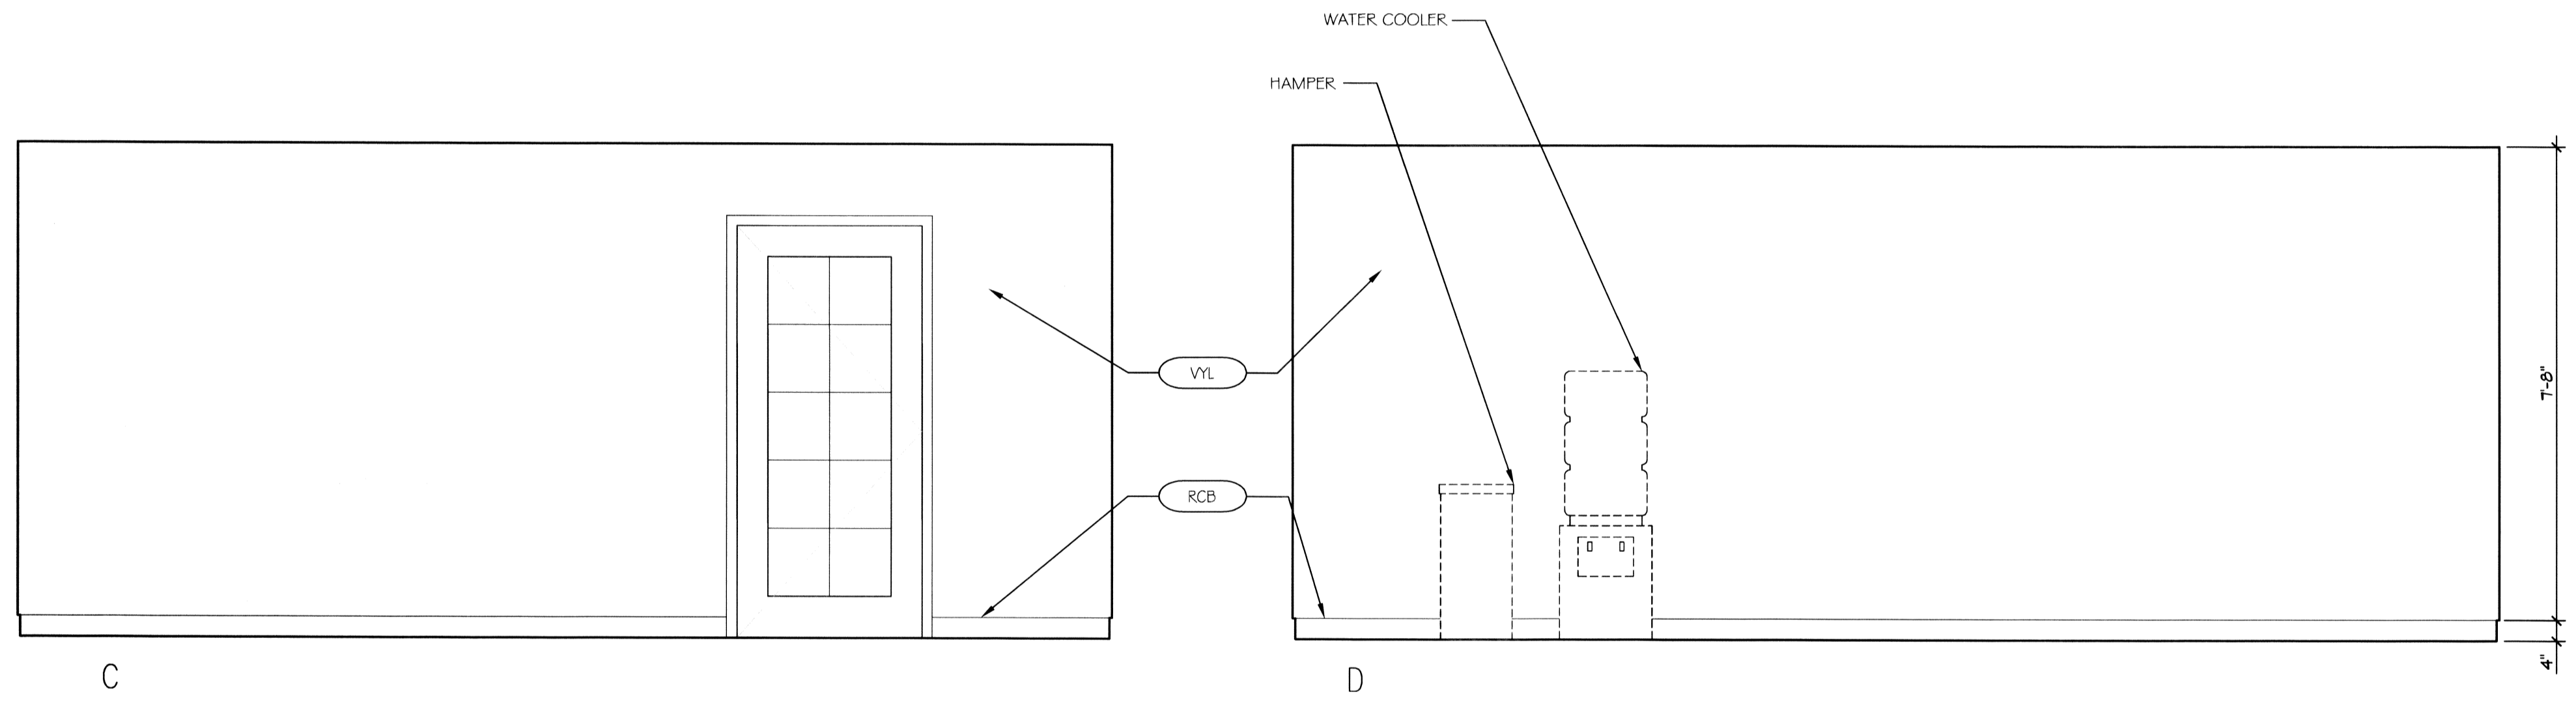

NOTE: SEE MAINSTAY SUITES PROTOTYPE DRAWINGS & SPECIFICATIONS FOR FINISH SCHEDULES & LEGENDS FOR EQUIPMENT & MATERIAL CONTROL NO.5

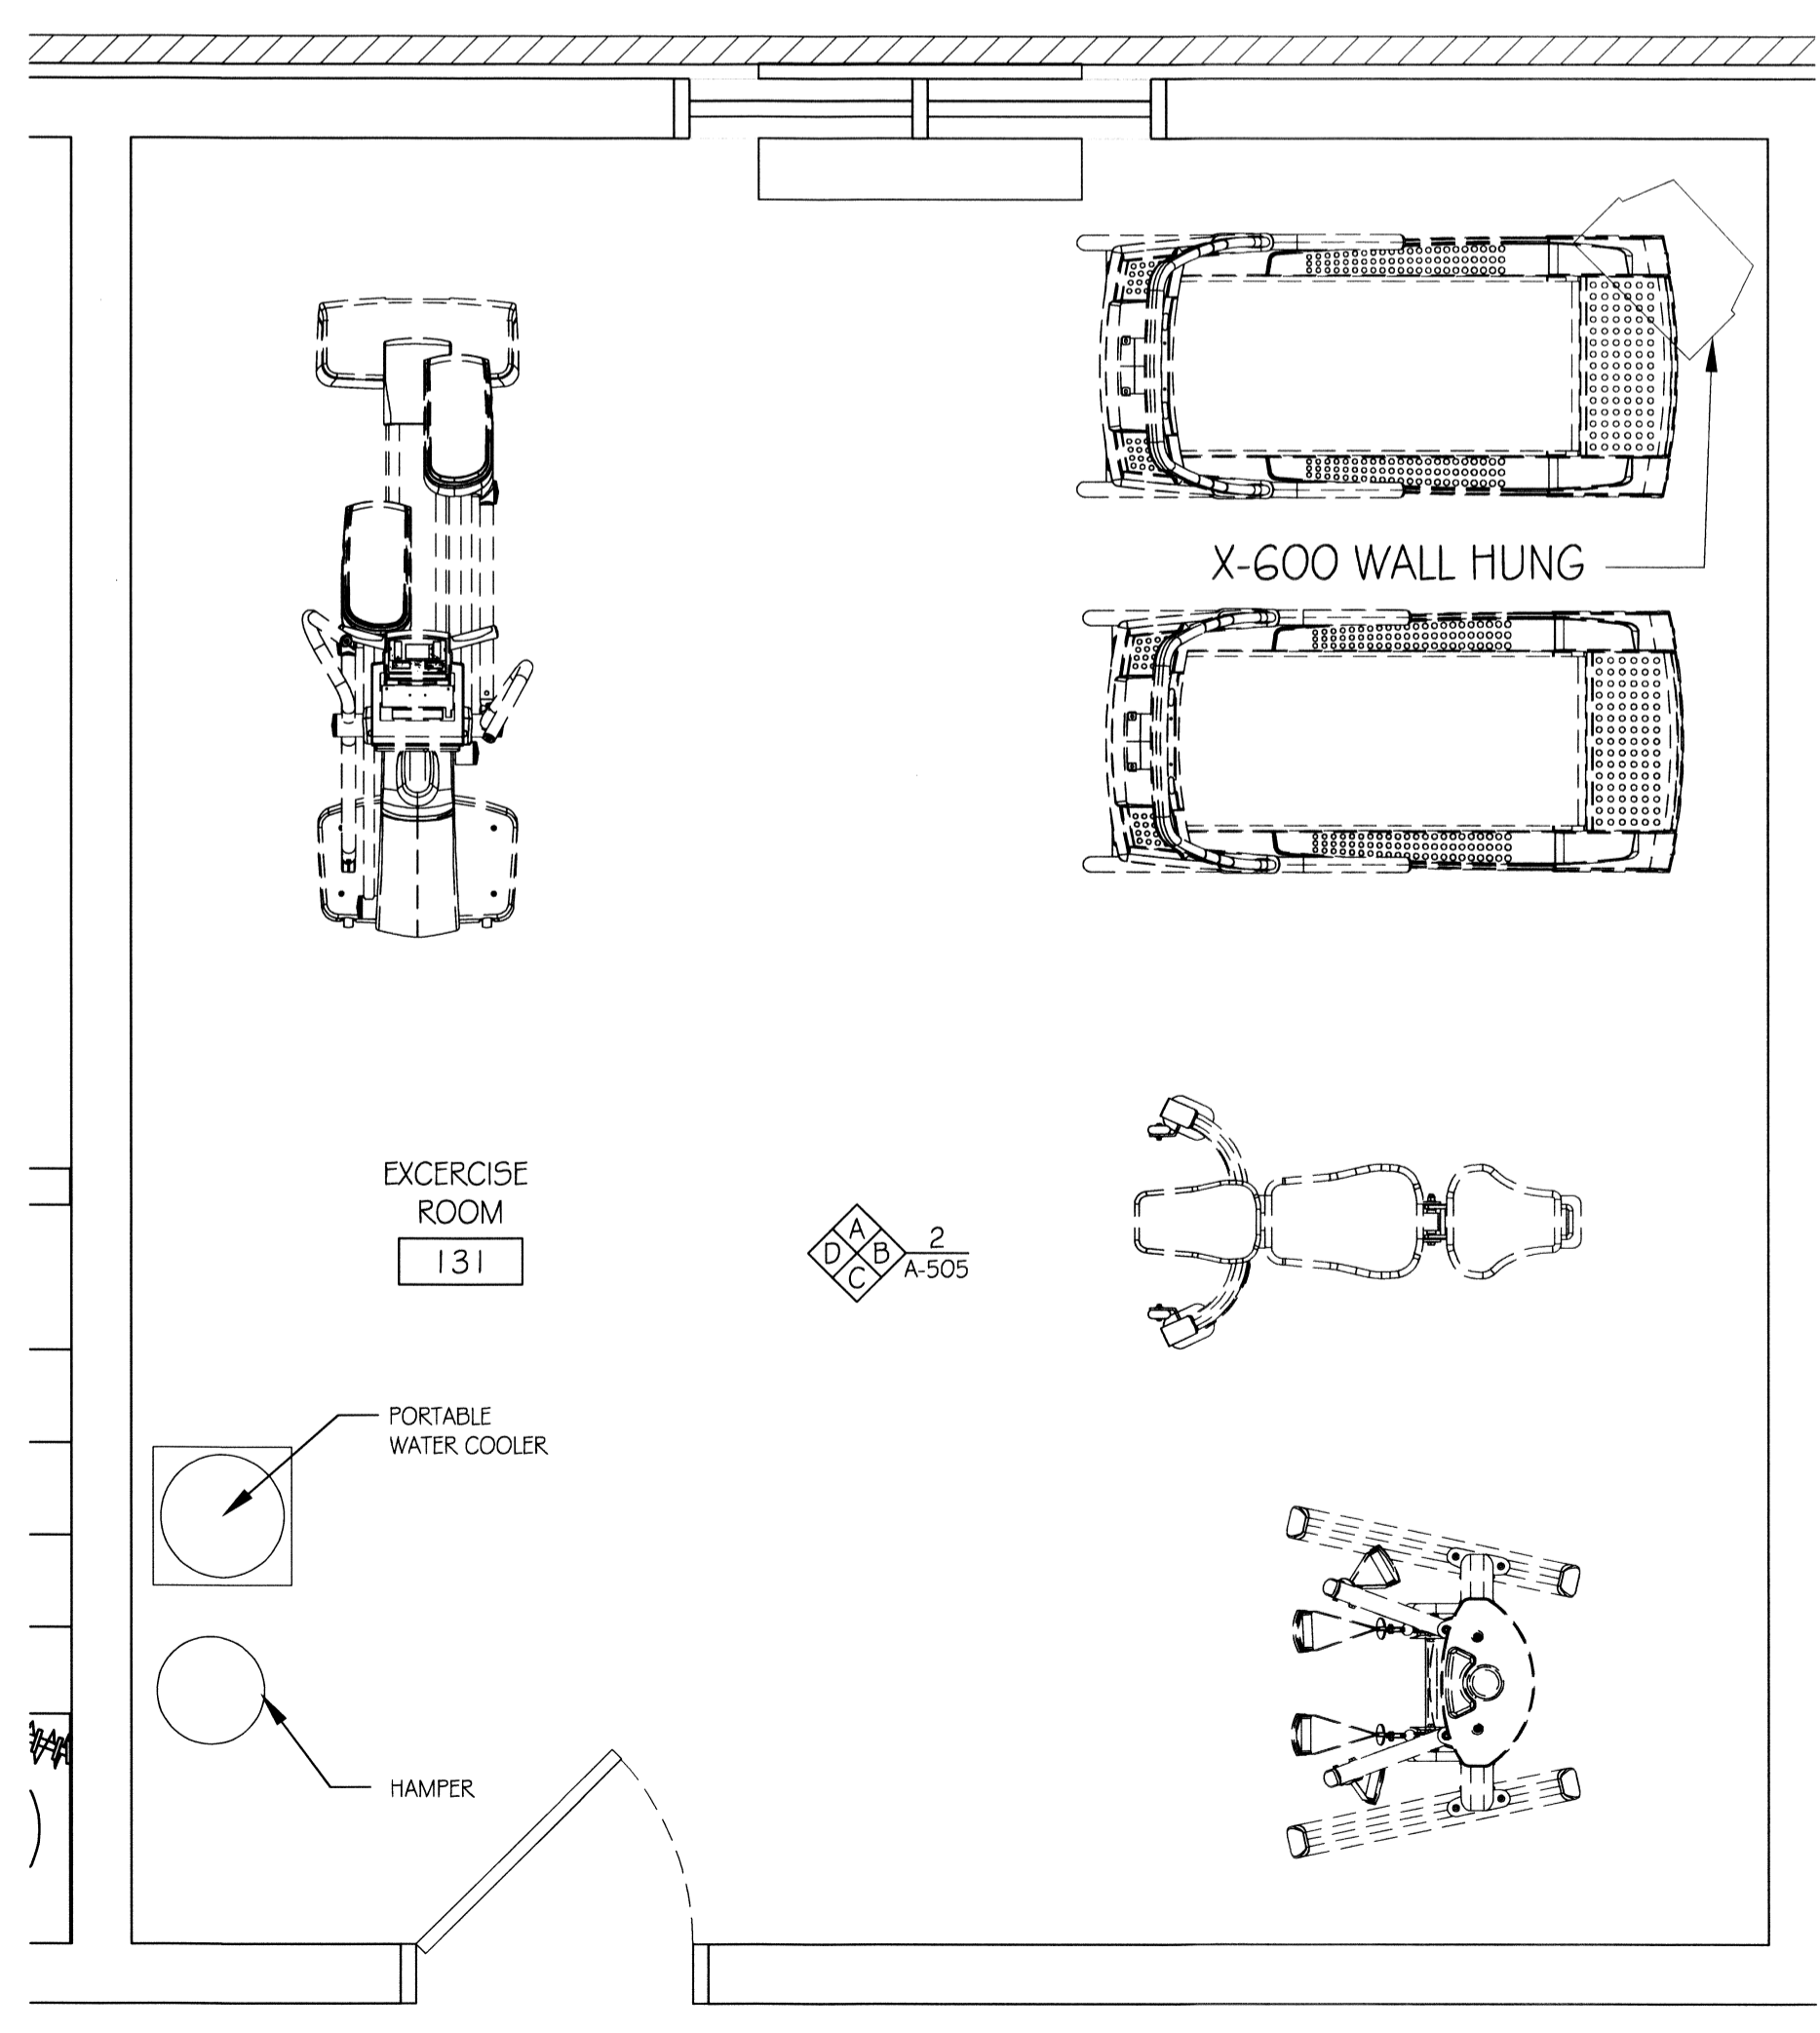


**2 INTERIOR ELEVATIONS**  
SCALE: 1/2"=1'-0"

**1 ENLARGED PLAN**  
SCALE: 1/2"=1'-0"

**DAMMON**  
**ENGINEERING, INC.**  
 LOUISIANA & MISSISSIPPI  
 www.dammonengineering.com  
 info@dammonengineering.com  
 PH: 985.649.5832 F: 985.641.5950  
 Chief Engineer: Brian Misch, PE  
 554 Old Spanish Trail  
 Slidell, LA 70468

#	DESCRIPTION	REVISIONS	DATE

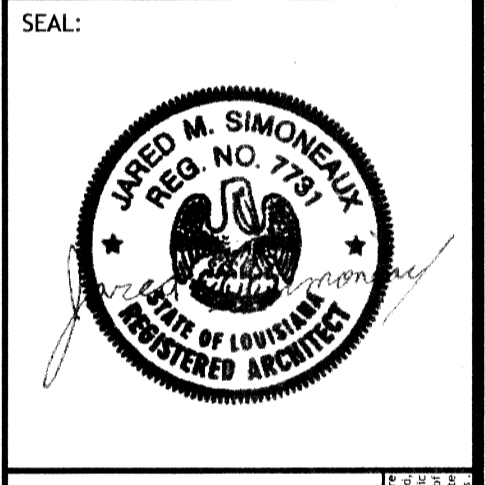

**MAINSTAY SUITES**  
 JOB No: 2065 DATE: FEBRUARY, 2016  
 700 MAIN STREET  
 LOT #1 LA HWY 27  
 HACKETT, LA 70645  
 DRAWN BY: JMS  
 CHECKED BY: JTL

SHEET TITLE:  
ENLARGED FLOOR PLAN & INTERIOR ELEVATIONS FOR THE EXERCISE ROOM

DRAWING NUMBER:  
**A305**