

FOGGY WATERS MARINA  
 REHABILITATION  
 58047 HWY 433, SLIDELL LA

FOR:

PERMIT SET  
 5/09/23

DRAWING: EXTERIOR RENOVATION  
 SET: PERMIT  
 REVISION: 0  
 REFERENCE: FIELD MEASURE

DATE: 4/3/23


DRAWN BY: MT

CHK'D BY: MT

SCALE: NTS

SHEET:

A-3

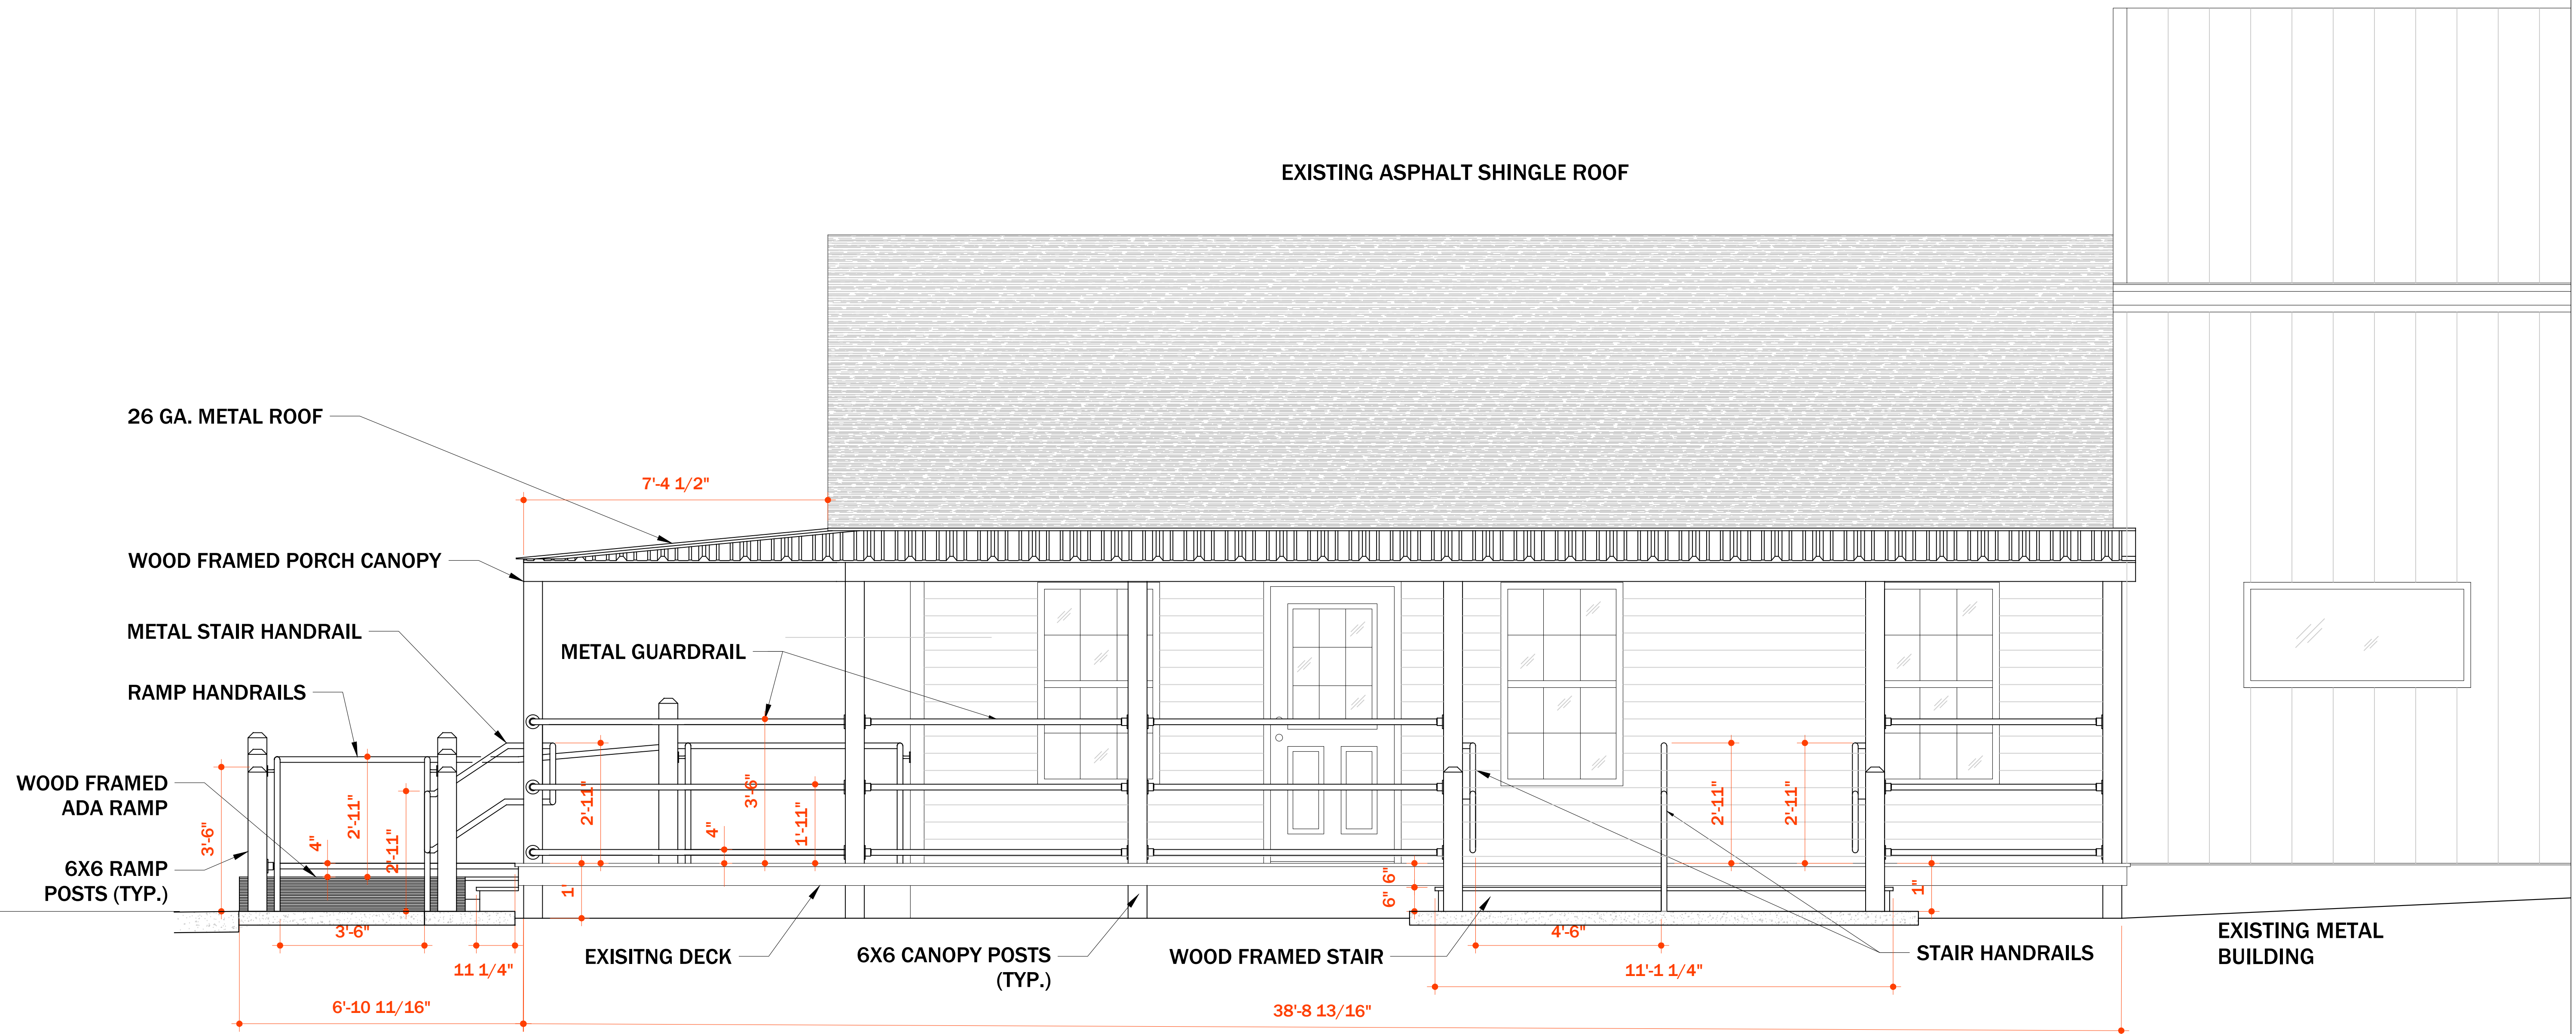

1 North Elevation  
 A-3

SCALE: 1/2" = 1'-0"