



SECTION A-A

MARK	SIZE	DOOR TYPE	DOOR FINISH	FRAME	FRAME FINISH	LABEL	REMARKS
1	3' 7"	HALF GLASS H.M.	PAINT	H.M.	PAINT	—	
2	3' 7"	FLUSH H.M.	PAINT	H.M.	PAINT	1/2 HR.	
3	3' 7"	FLUSH WD.	PAINT	H.M.	PAINT	—	
4	3' 7"	FLUSH WD.	PAINT	H.M.	PAINT	—	
5	4' 3 1/2"	CAVED OPENING	—	WD.	PAINT	—	
6	3' 7"	FLUSH WD.	PAINT	H.M.	PAINT	—	
7	3' 7"	FLUSH WD.	PAINT	H.M.	PAINT	—	
E	(EXISTING)						


AREA	FLOOR	BASE	WALLS	CEILING	CLG. HT.	REMARKS
DINING	CONC.	WD.	GYP. BD.	SLUR	12'	(ALT. - EXIST. CLG.)
OFFICE	CONC.	WD.	GYP. BD.		10'	" " "
DAY ROOM	CONC.	WD.	GYP. BD.		12'	" " "
BUNK ROOM	CONC.	WD.	GYP. BD.		10'	" " "
DRESSING/SHWR	CONC.	WD.	GYP. BD.	GYP. BD.	9'	W.R. GYP. BD.
APPARATUS BAY	CONC.	WD.*	GYP. BD.*	NAIVE		*@ STUD WALL

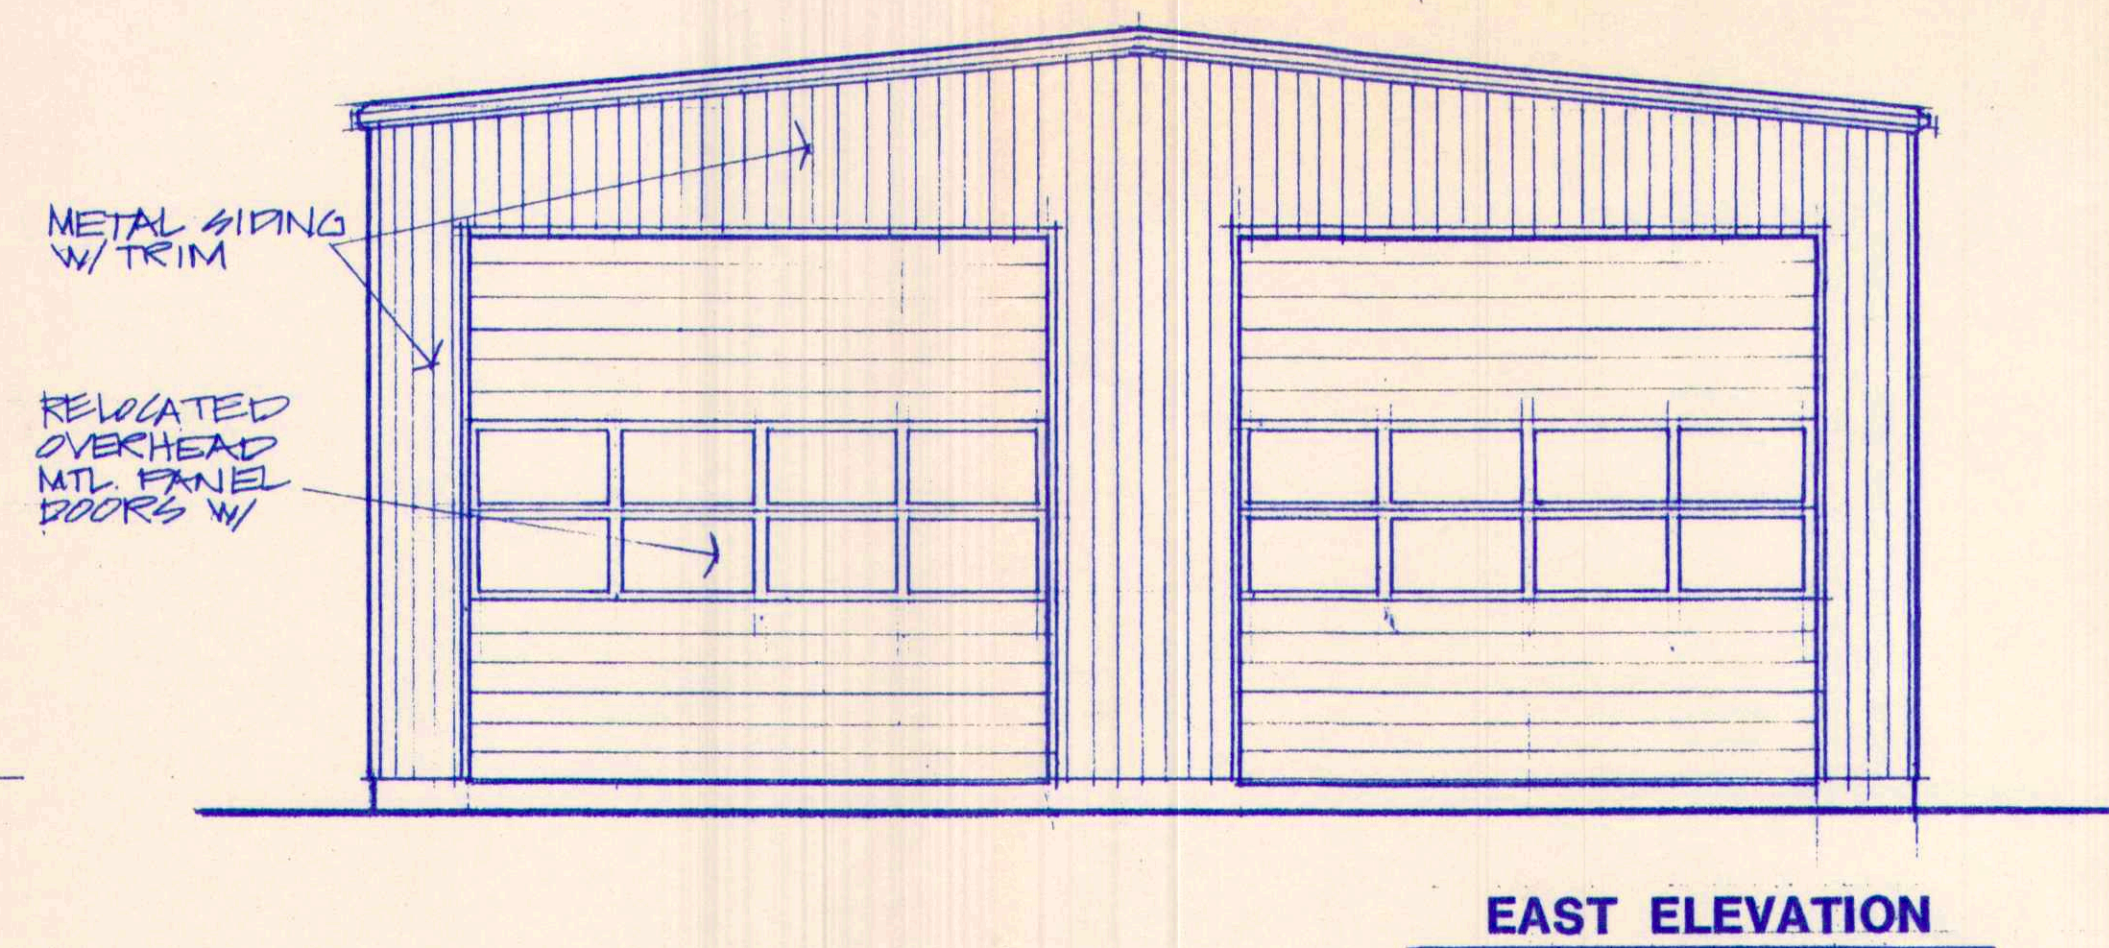

EAST ELEVATION

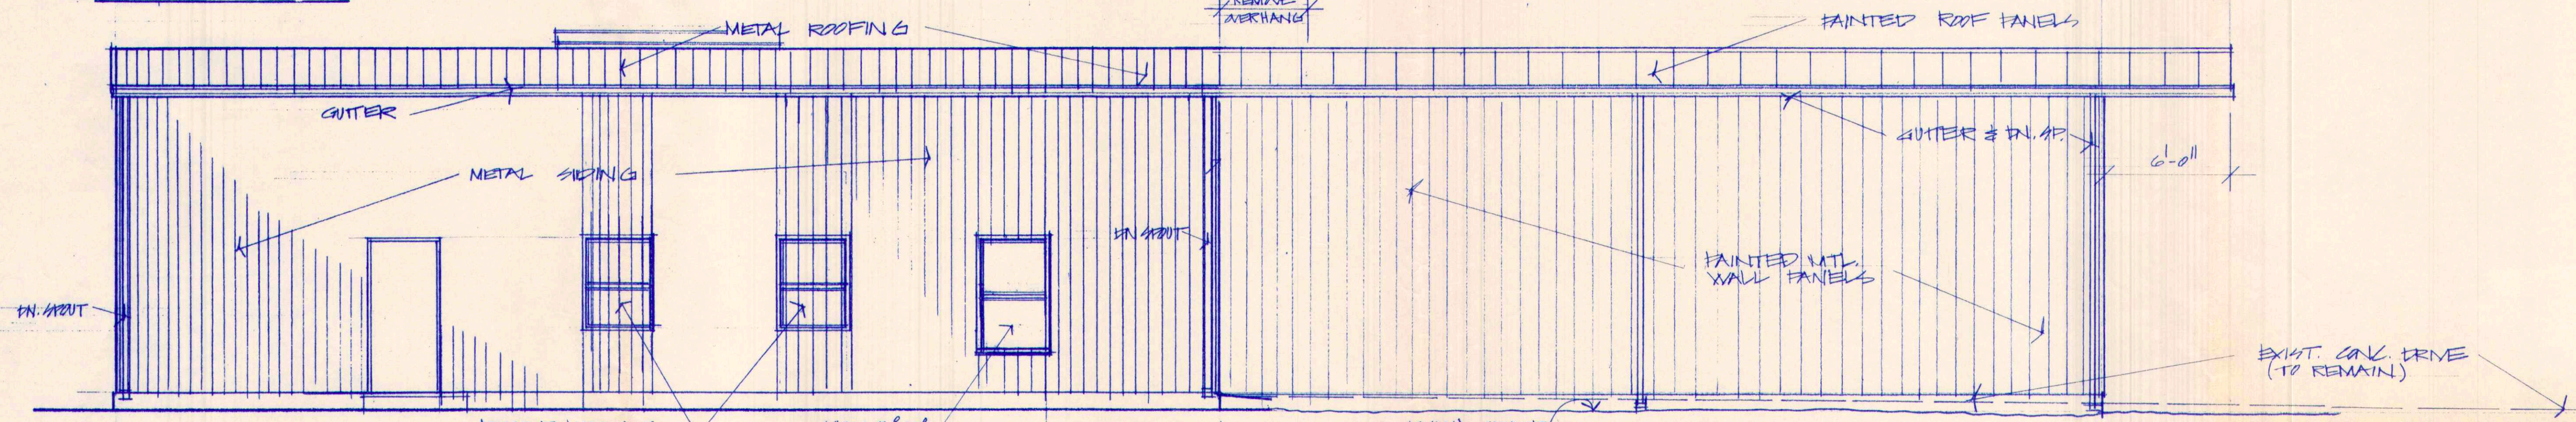

SOUTH ELEVATION
NORTH SIMILAR

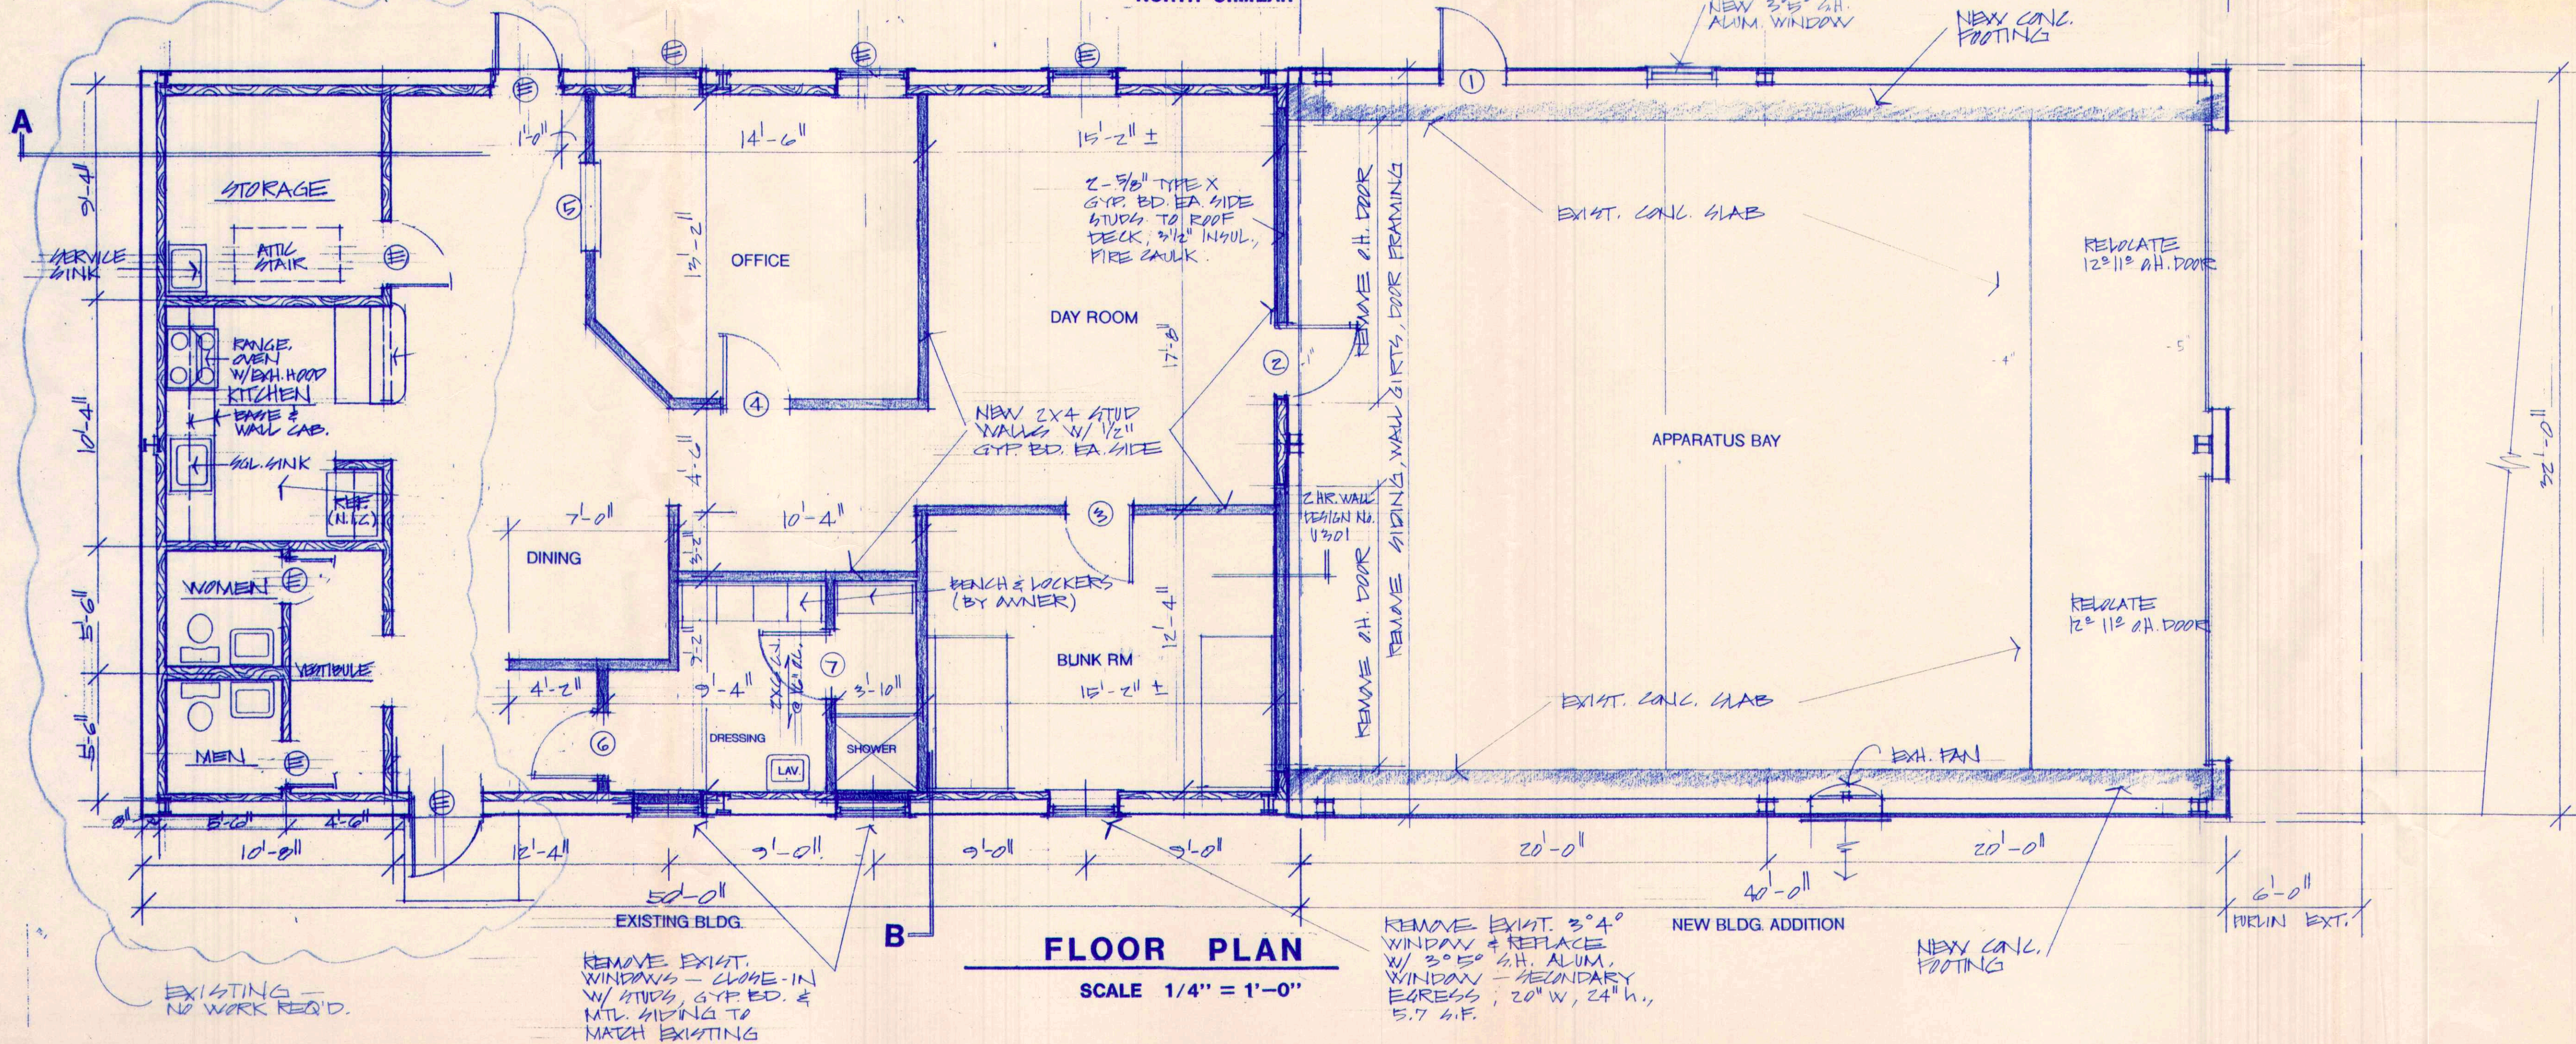

FLOOR PLAN
SCALE 1/4" = 1'-0"

BORDER ARCHITECTS, INC.
A PROFESSIONAL CORPORATION
Covington, La. 70433
Tel 985-892-6112

ST. TAMMANY PARISH FIRE DISTRICT #3
RENOVATION & ADDITION
STATION #32
LACOMBE, LA.
HWY. 190

DATE
8-28-13
9-3-13

SHEET
A-2