


PROPOSED FLOOR PLANS

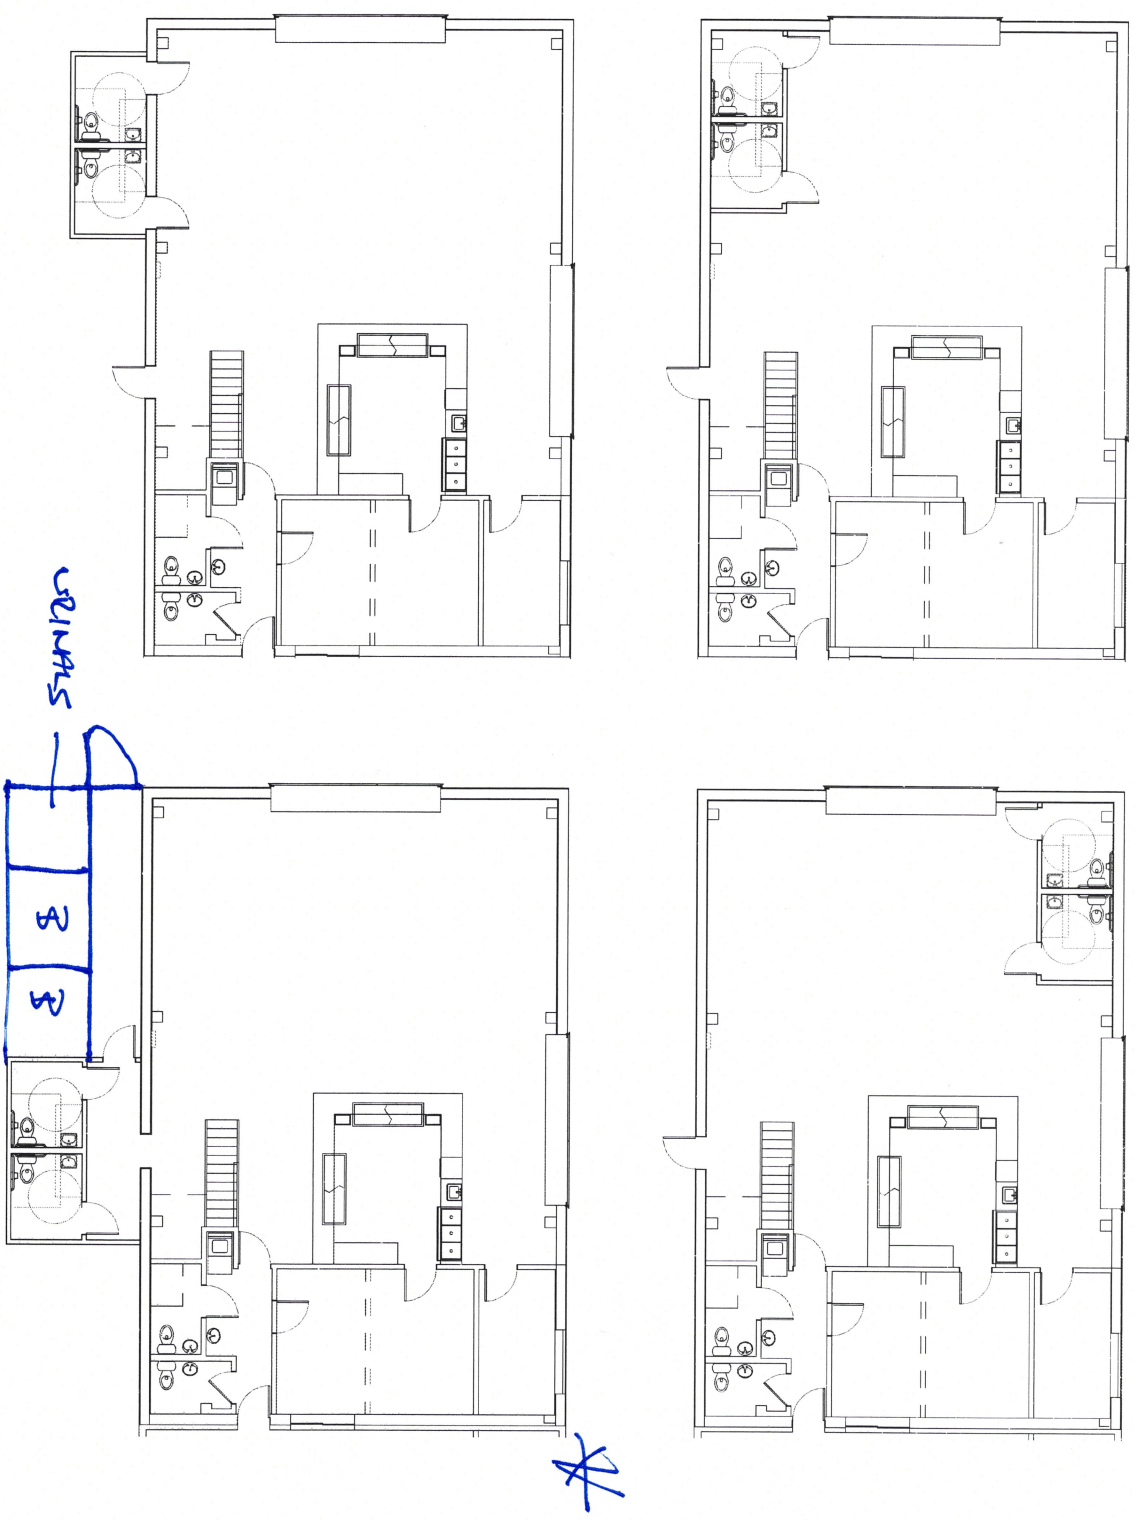

DRAWING NUMBER:
A101

PROJECT:
NEW OBSERVATION DECK
FOGGY WATERS MARINA

88047 LA-403
8145 DU LIBERTY ROAD
BUDDELL, LA 70406

JOB NO: 2025 DATE: 10-22-25
DRAWN BY: CAD CHECKED BY: EMM

NO.	DESCRIPTION	REVISIONS	DATE

DAMMON
ENGINEERING, INC.
LOUISIANA & MISSISSIPPI

Chief Engineer: Brian Hatch, PE
354 Old Spanish Trail
Slidell, LA 70458

www.dammonengineering.com
info@dammonengineering.com
PH: 985.649.5832