



STEEL SHED DETAILS

1"=1'-0"

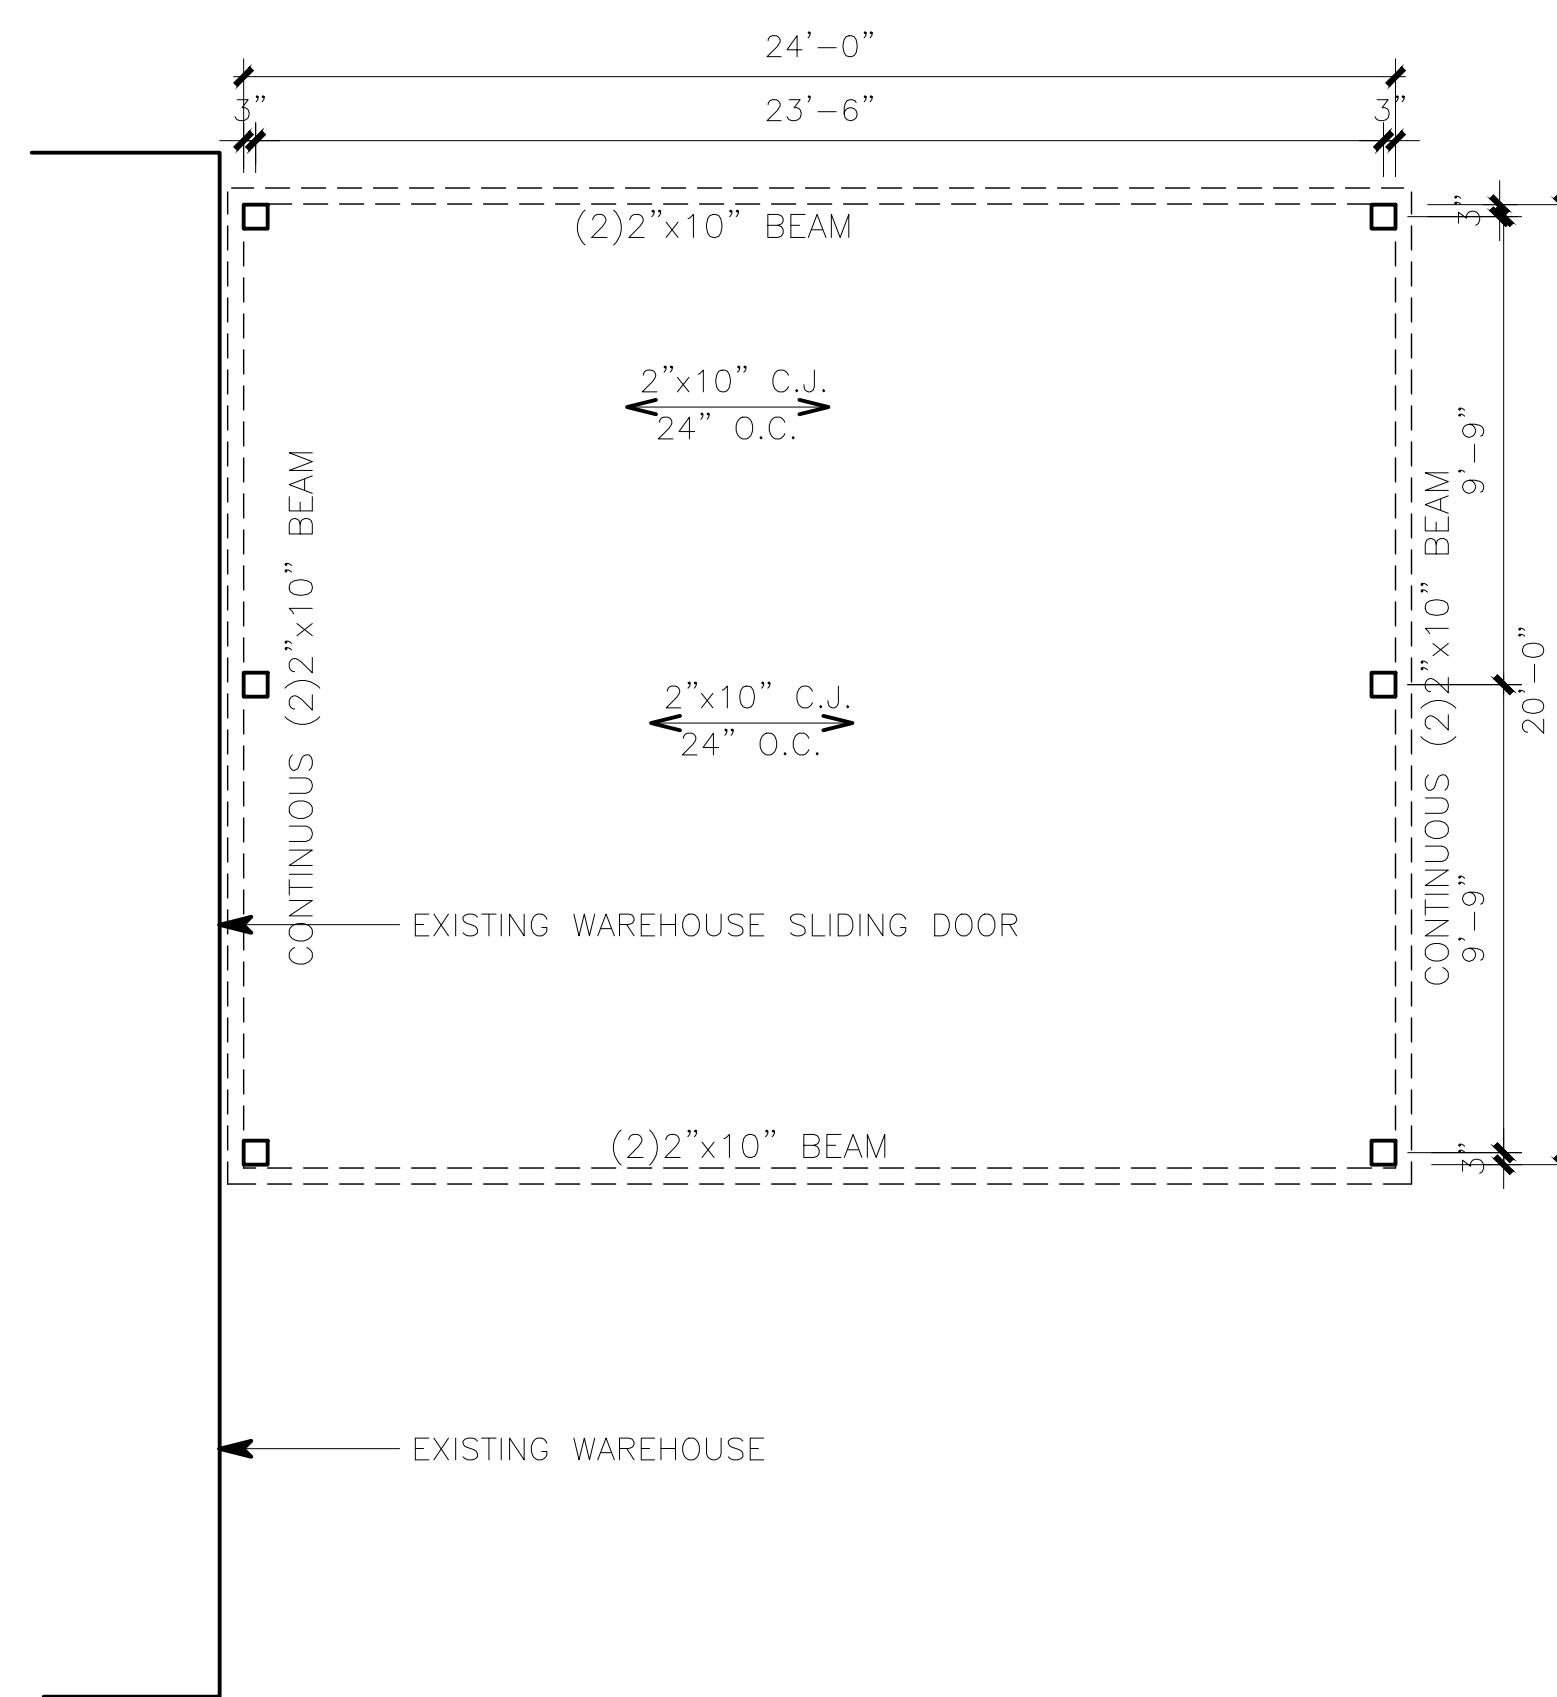


SHED PLAN

1/4"=1'-0"

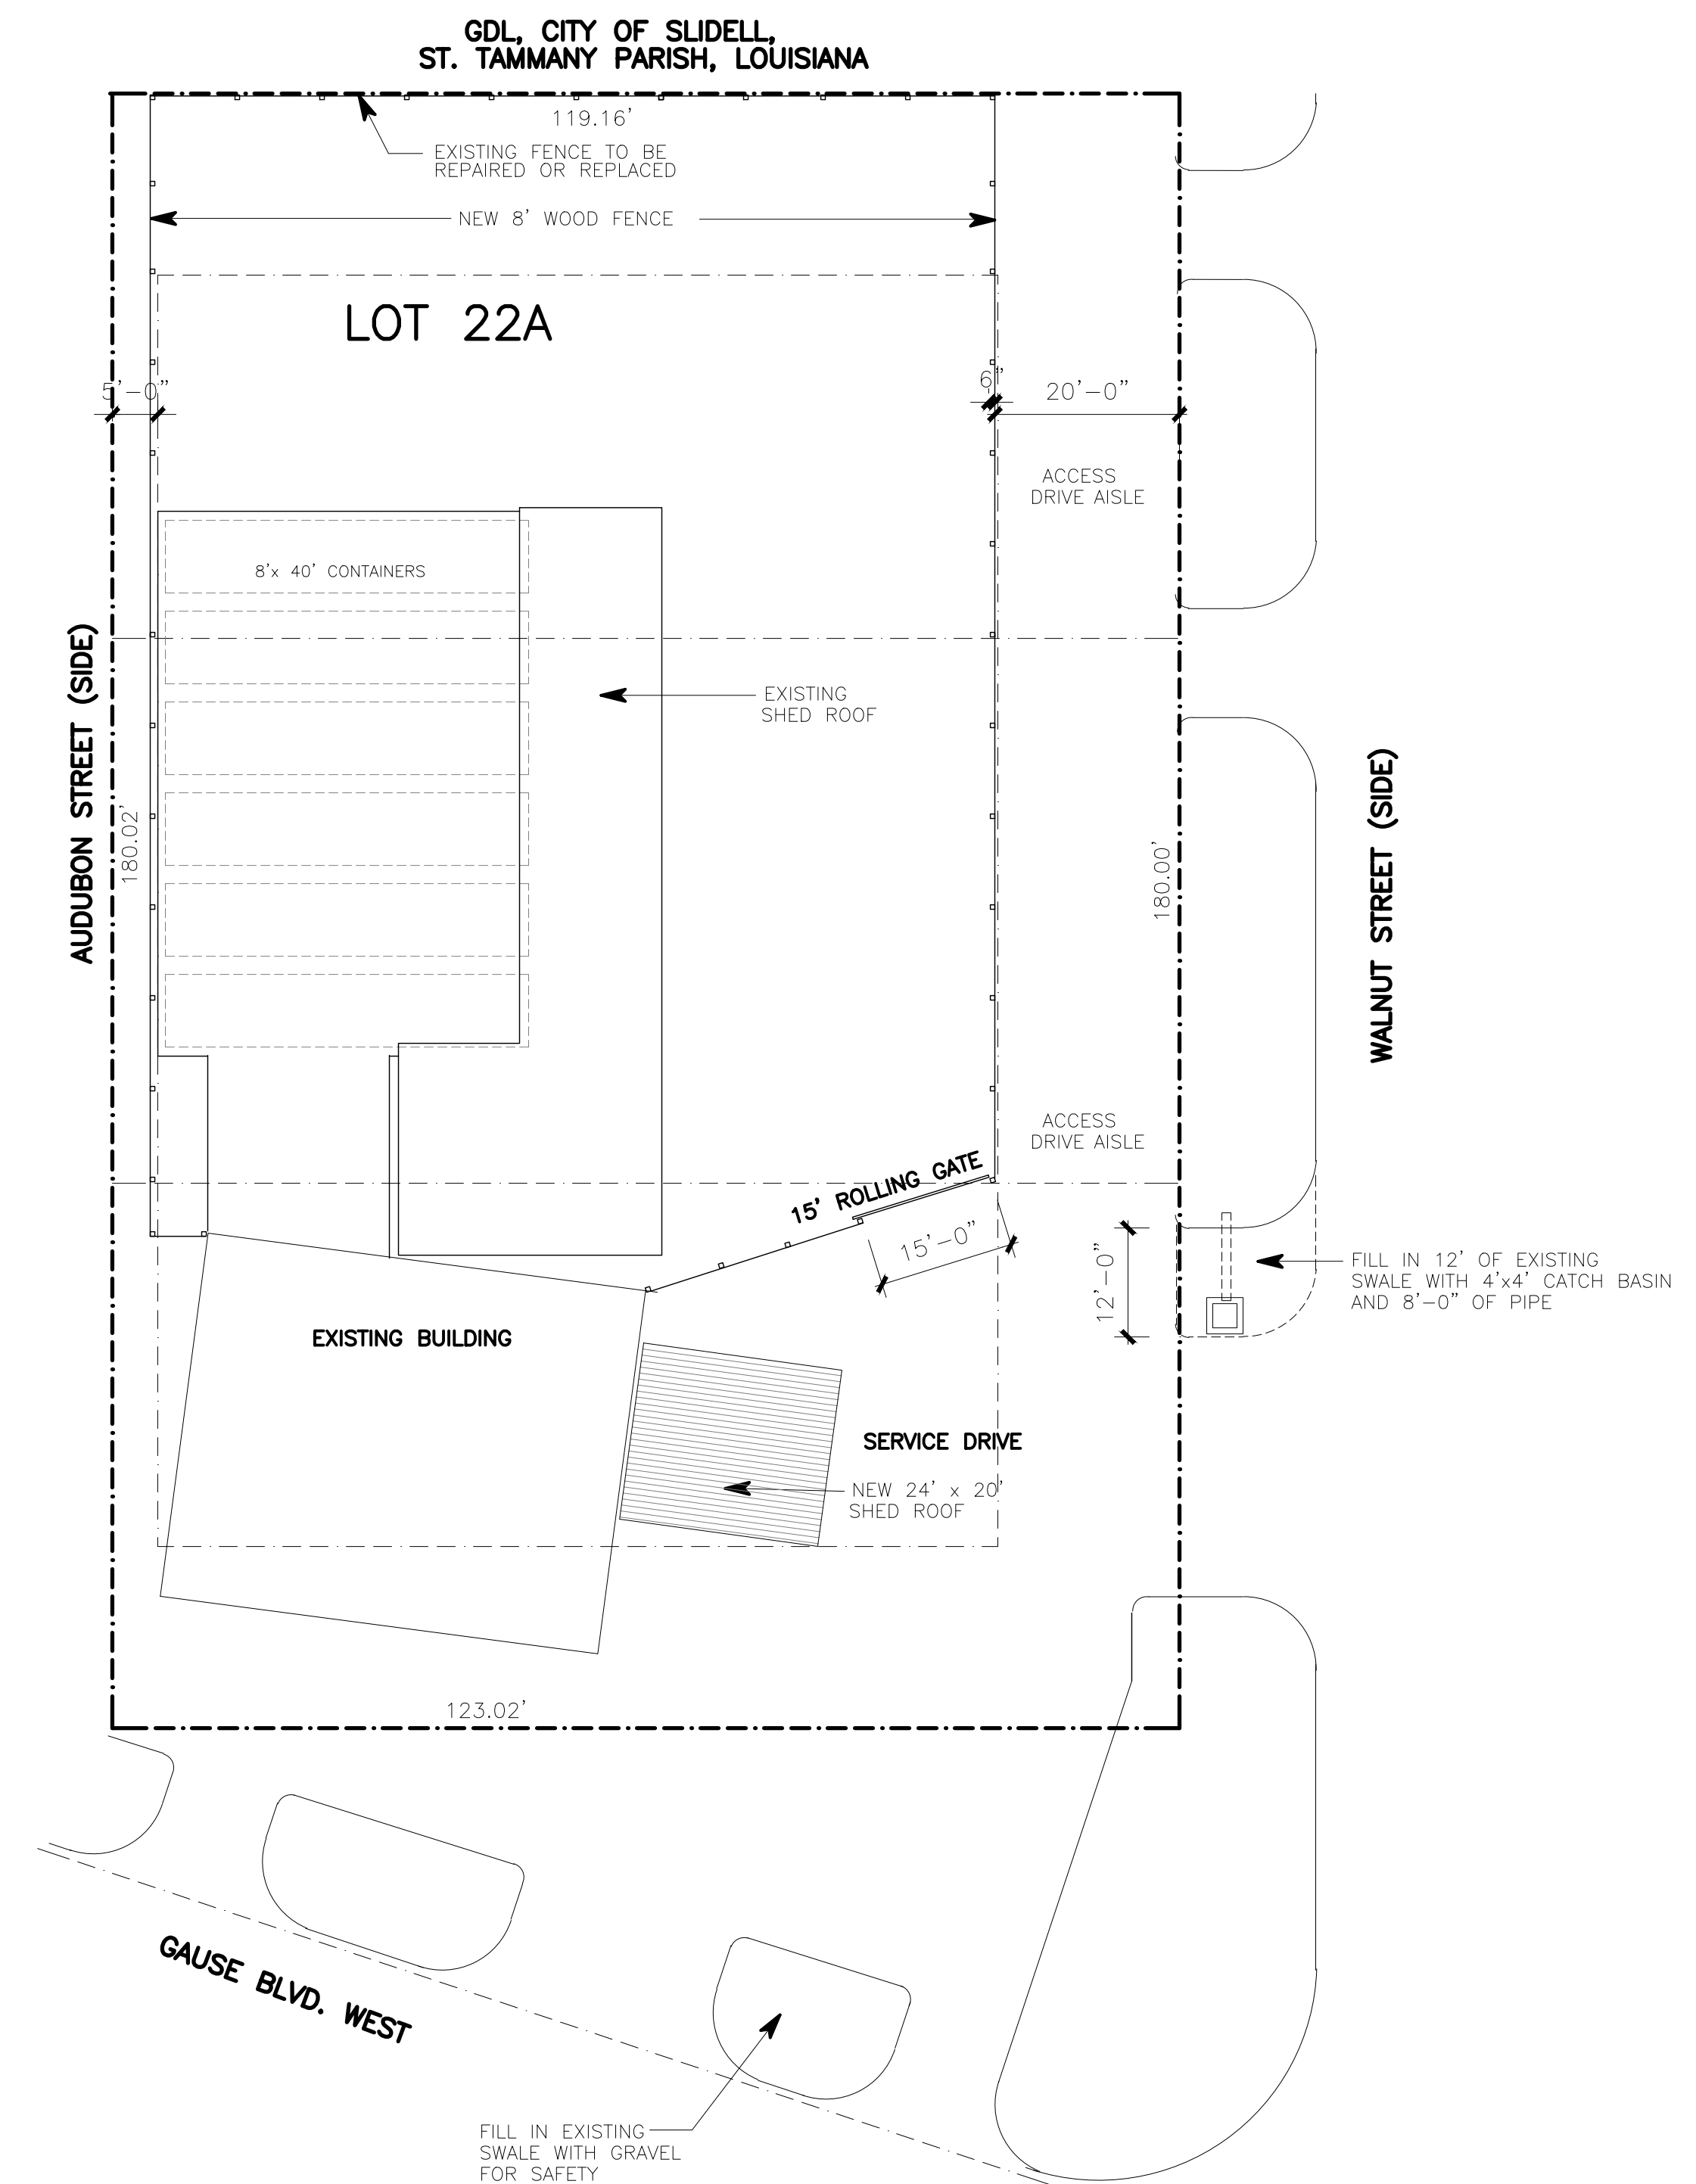

SITE PLAN

1/8"=1'-0"

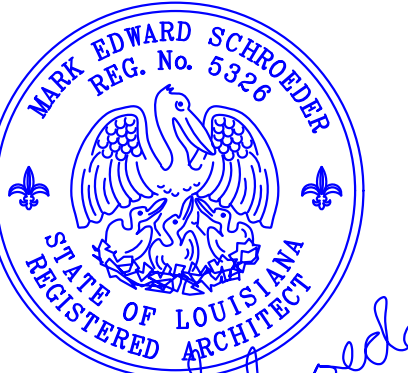

Mark Schroeder

THESE PLANS HAVE BEEN PREPARED UNDER MY PERSONAL SUPERVISION & TO THE BEST OF MY KNOWLEDGE COMPLY WITH THE IBC 2021 ed & THE IRC 2021 ed BUILDING CODES. I AM NOT SUPERVISING CONSTRUCTION.

MARK SCHROEDER, ARCHITECT, AIA
 400 HARRISON AVE. SUITE 2A, NO. LA. 70124 (504)581-1100

SHED PLAN & DETAILS

Drawing Title
STEEL SHED PLAN AND DETAILS

Scale	VARIABLES	SHT. #	1
Drawing Files	SLAB.DWG	OF 1	
Date	10/18/2025		
Drawn by	SCHROEDER		