


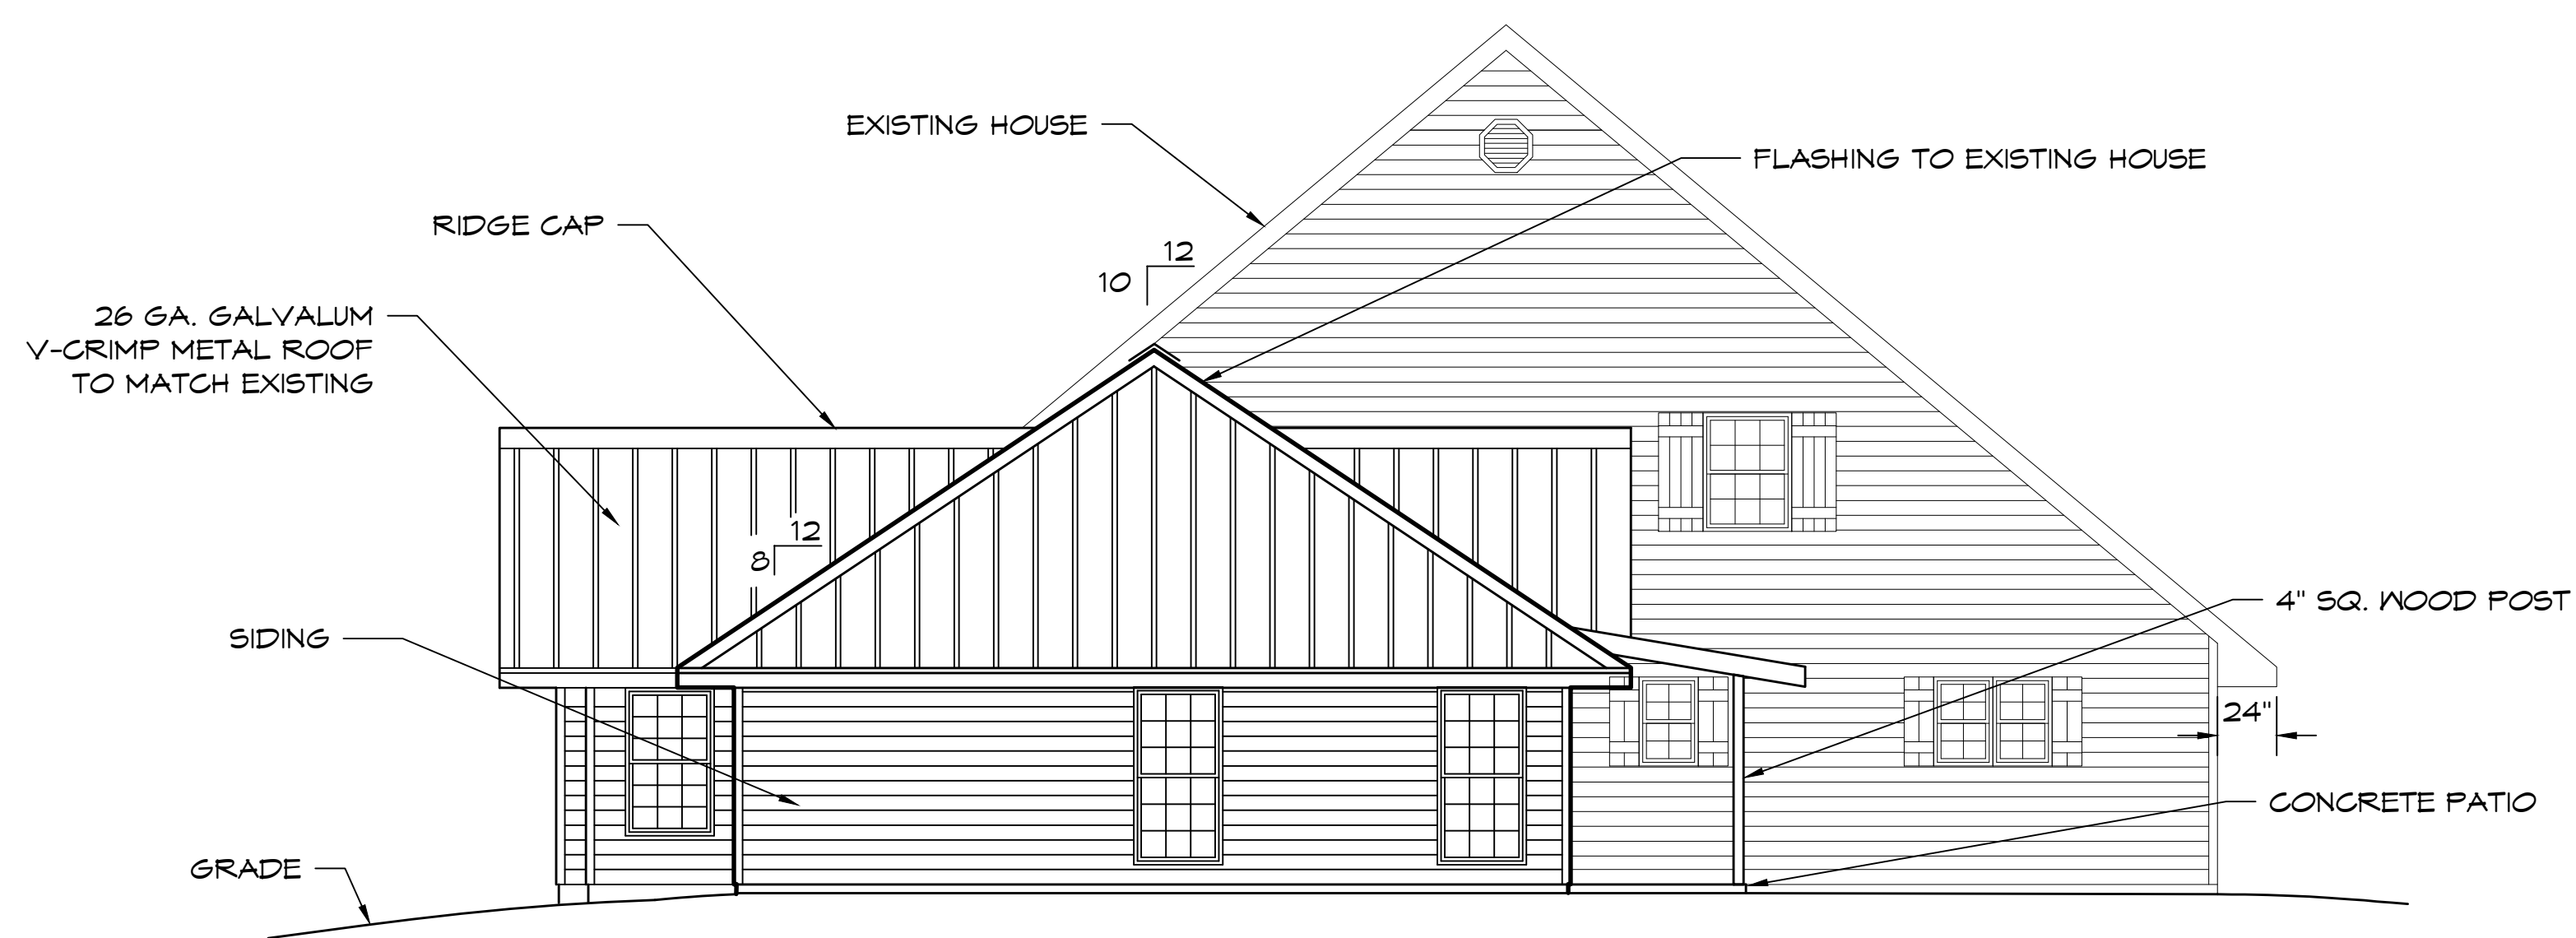


**FRONT ELEVATION**

SCALE: 1/4" = 1'-0"



**RIGHT SIDE ELEVATION**

SCALE: 3/16" = 1'-0"

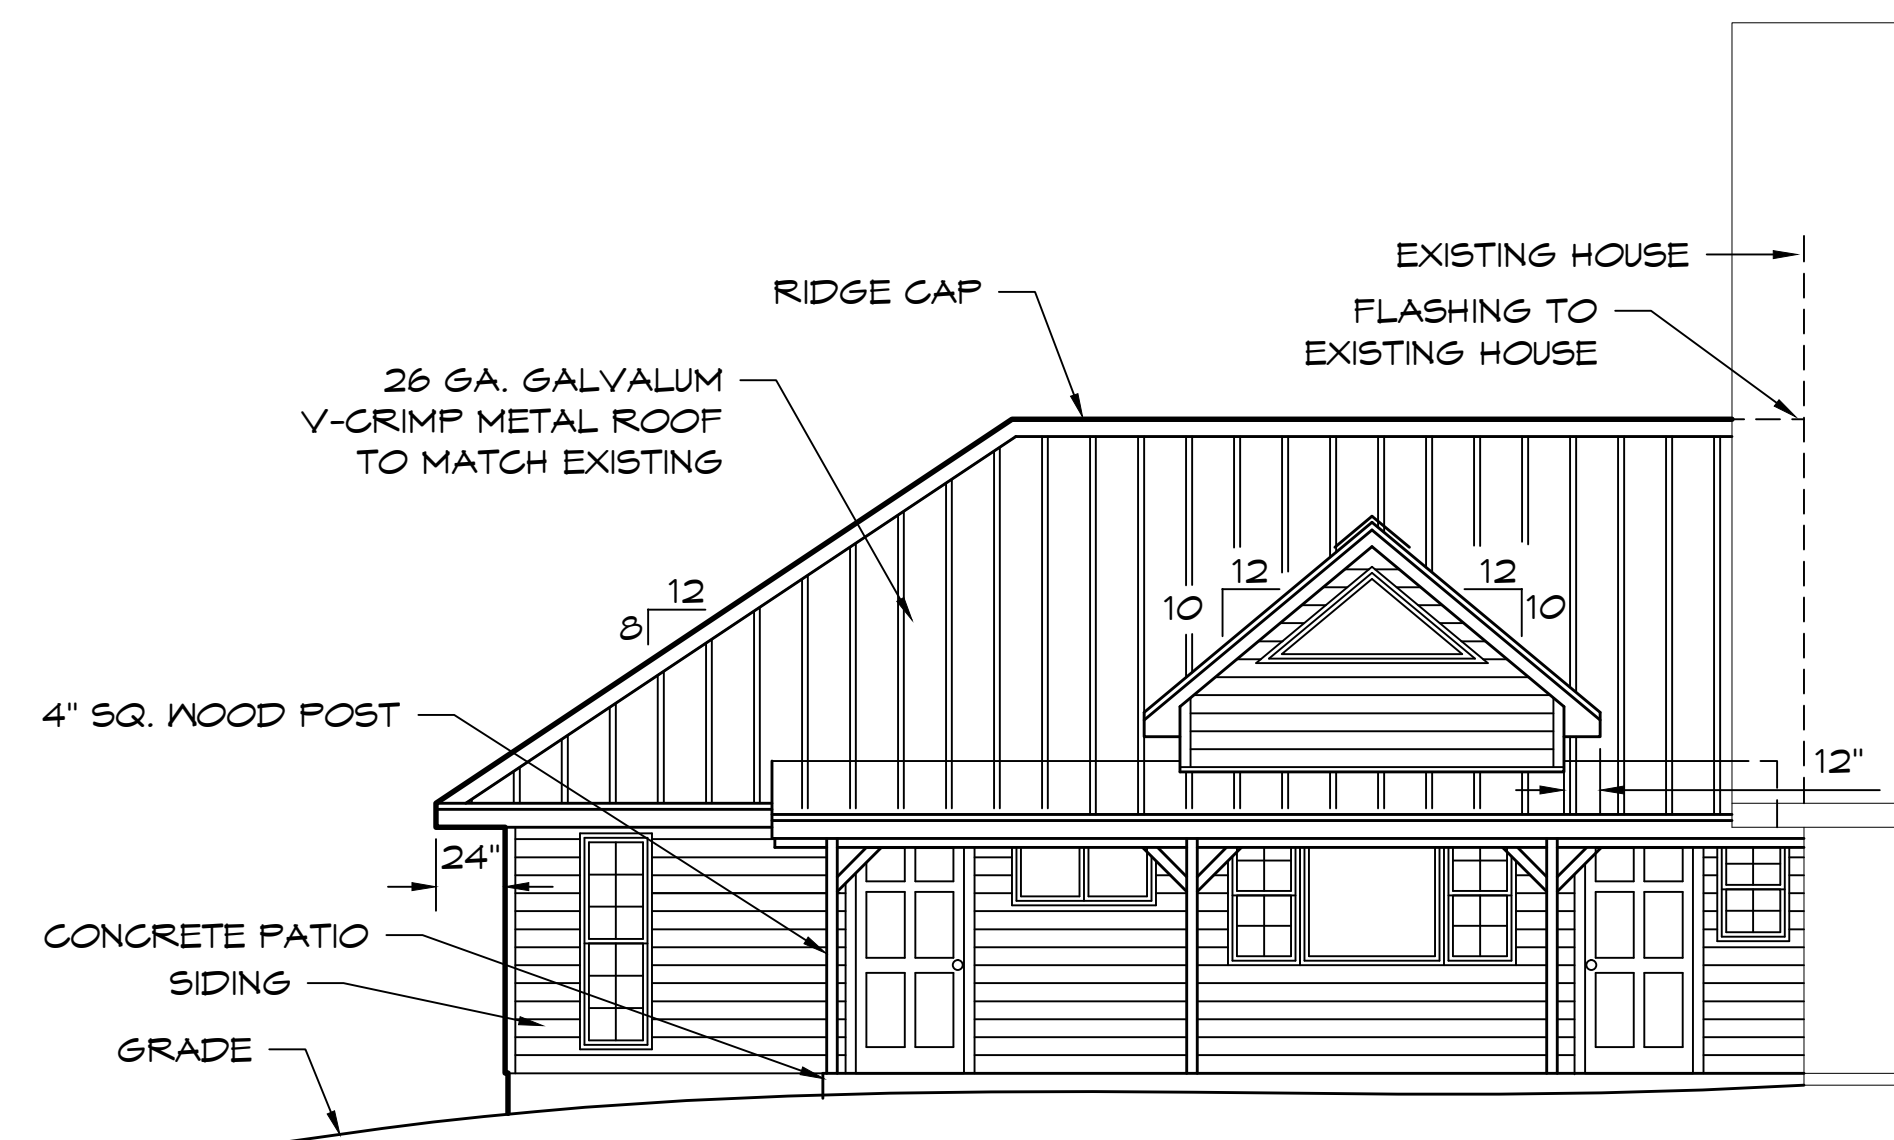

**REAR ELEVATION**

SCALE: 3/16" = 1'-0"

|                                    |              |                    |
|------------------------------------|--------------|--------------------|
| A RESIDENCE FOR:                   |              |                    |
| MR. AND MRS. KENNETH JAMES         |              |                    |
| 28811 BERRY TODD ROAD, LACOMBE, LA |              |                    |
| SCALE: SHOWN                       | APPROVED BY: | DRAWN BY:          |
| DATE: 7/26/2020                    |              | ANTHONY E. PONCETI |
| EXTERIOR ELEVATIONS                |              |                    |
| DRAWING NUMBER:                    |              |                    |

SHEET  
6  
7