



LEFT SIDE ELEVATION
SCALE 1/8" = 1'-0"

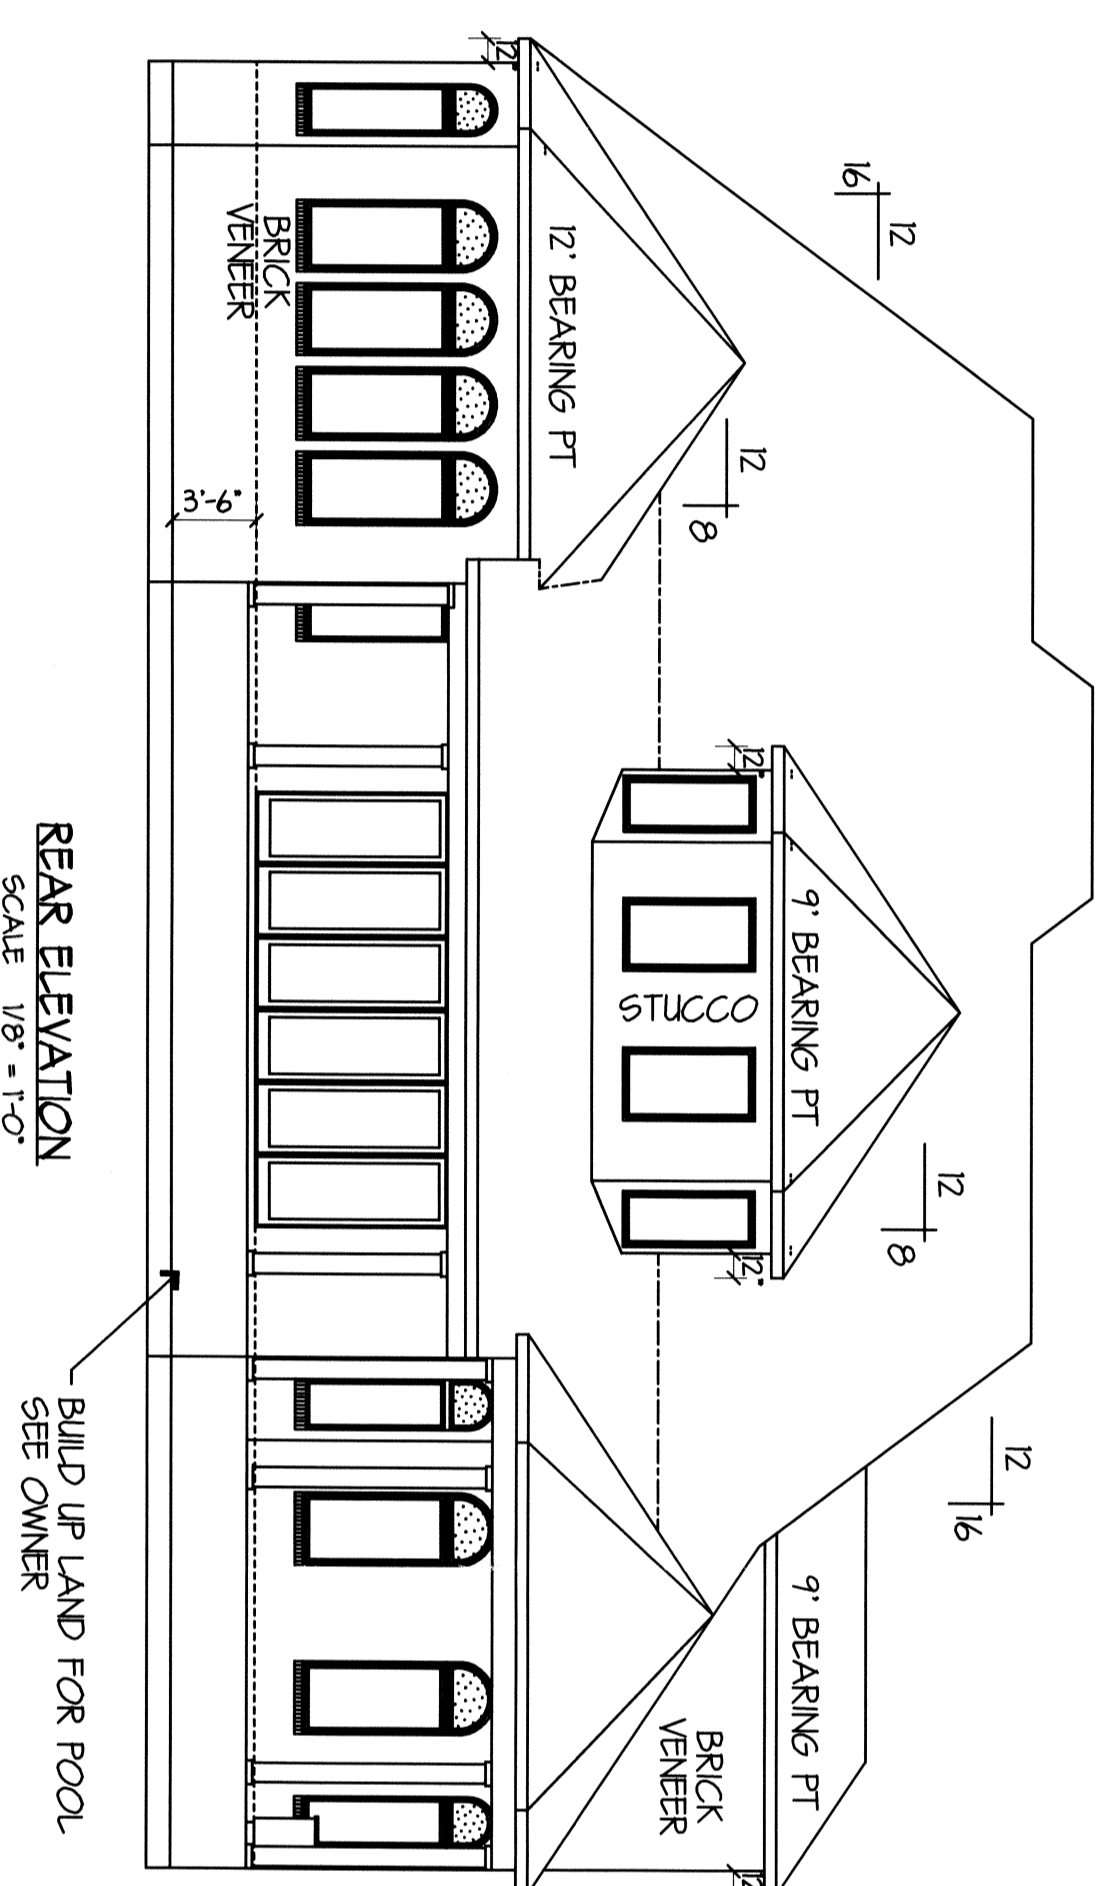

REAR ELEVATION
SCALE 1/8" = 1'-0"

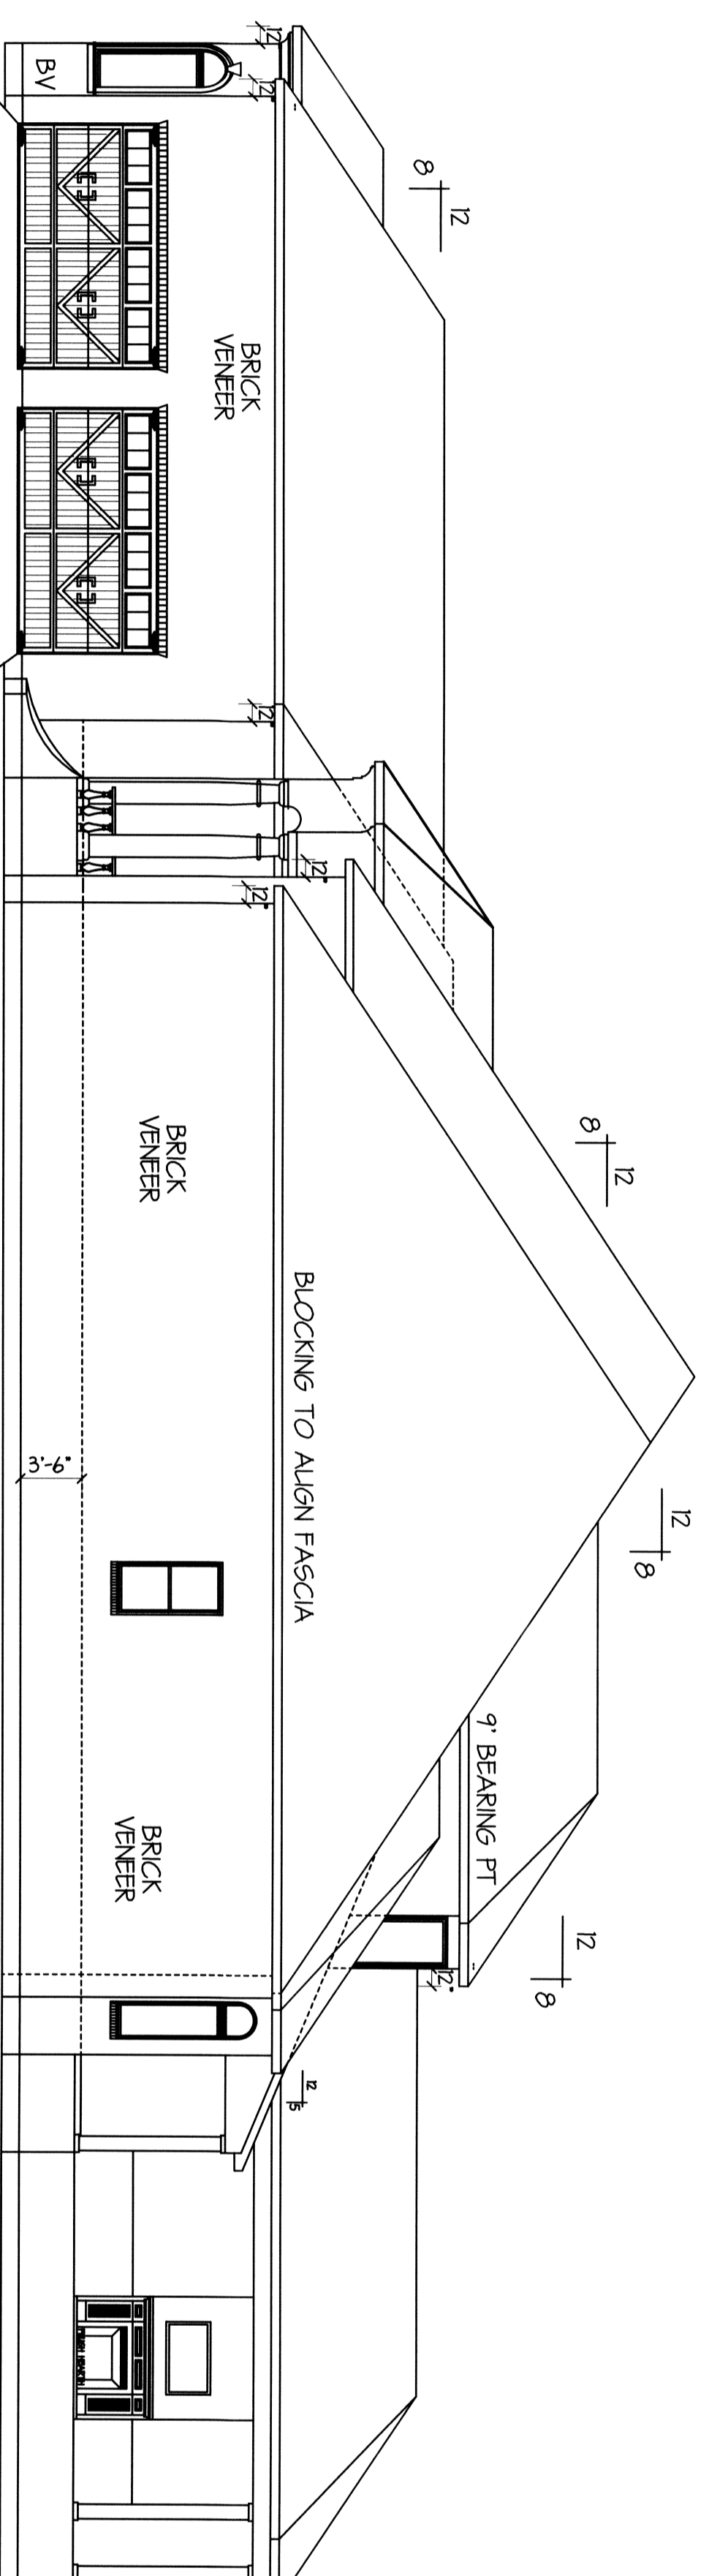

RIGHT SIDE ELEVATION
SCALE 1/8" = 1'-0"

NOTES

1. VENT. SIDING SHALL MEET THE REQUIREMENTS OF THE IRC
2. BRICK CHIMNEY SHALL MEET THE REQUIREMENTS OF THE IRC
3. EACH VENTILATION OPENING SHALL NOT BE LESS THAN 1/4" MINIMUM NET AREA OF VENTILATION OPENINGS SHALL NOT BE LESS THAN 1/4" SQUARE PER 100 SQUARE FEET OF FLOOR SPACE AREA

ELEVATIONS
& SECTION

DEANS POINT
J.C. & FAITH THOMEL
LOT 26, LAKESHORE ESTATES
ST. TAMMANY PARISH, LA

DATE: 5-16-13
Design Tech
Residential Planners, Inc.

St. Tammany Parish, LA

COVINGTON 985-571-7211 SLIDELL 985-447-0600

CODE: LIVING AREA U. B. INDEX

A4 6289 8254 9970

DESIGNER: DMH

BY: KGW

DATE: A-2

©Copyright 2013 by Design Tech Residential Planners, Inc.
ALL RIGHTS RESERVED
EMAIL: info@designtech.com