


2 ARCHITECTURAL FLOOR PLAN - LEVELS 2 & 3
 SCALE: 3/32" = 1'-0"
 20 GUESTROOMS EACH FLOOR

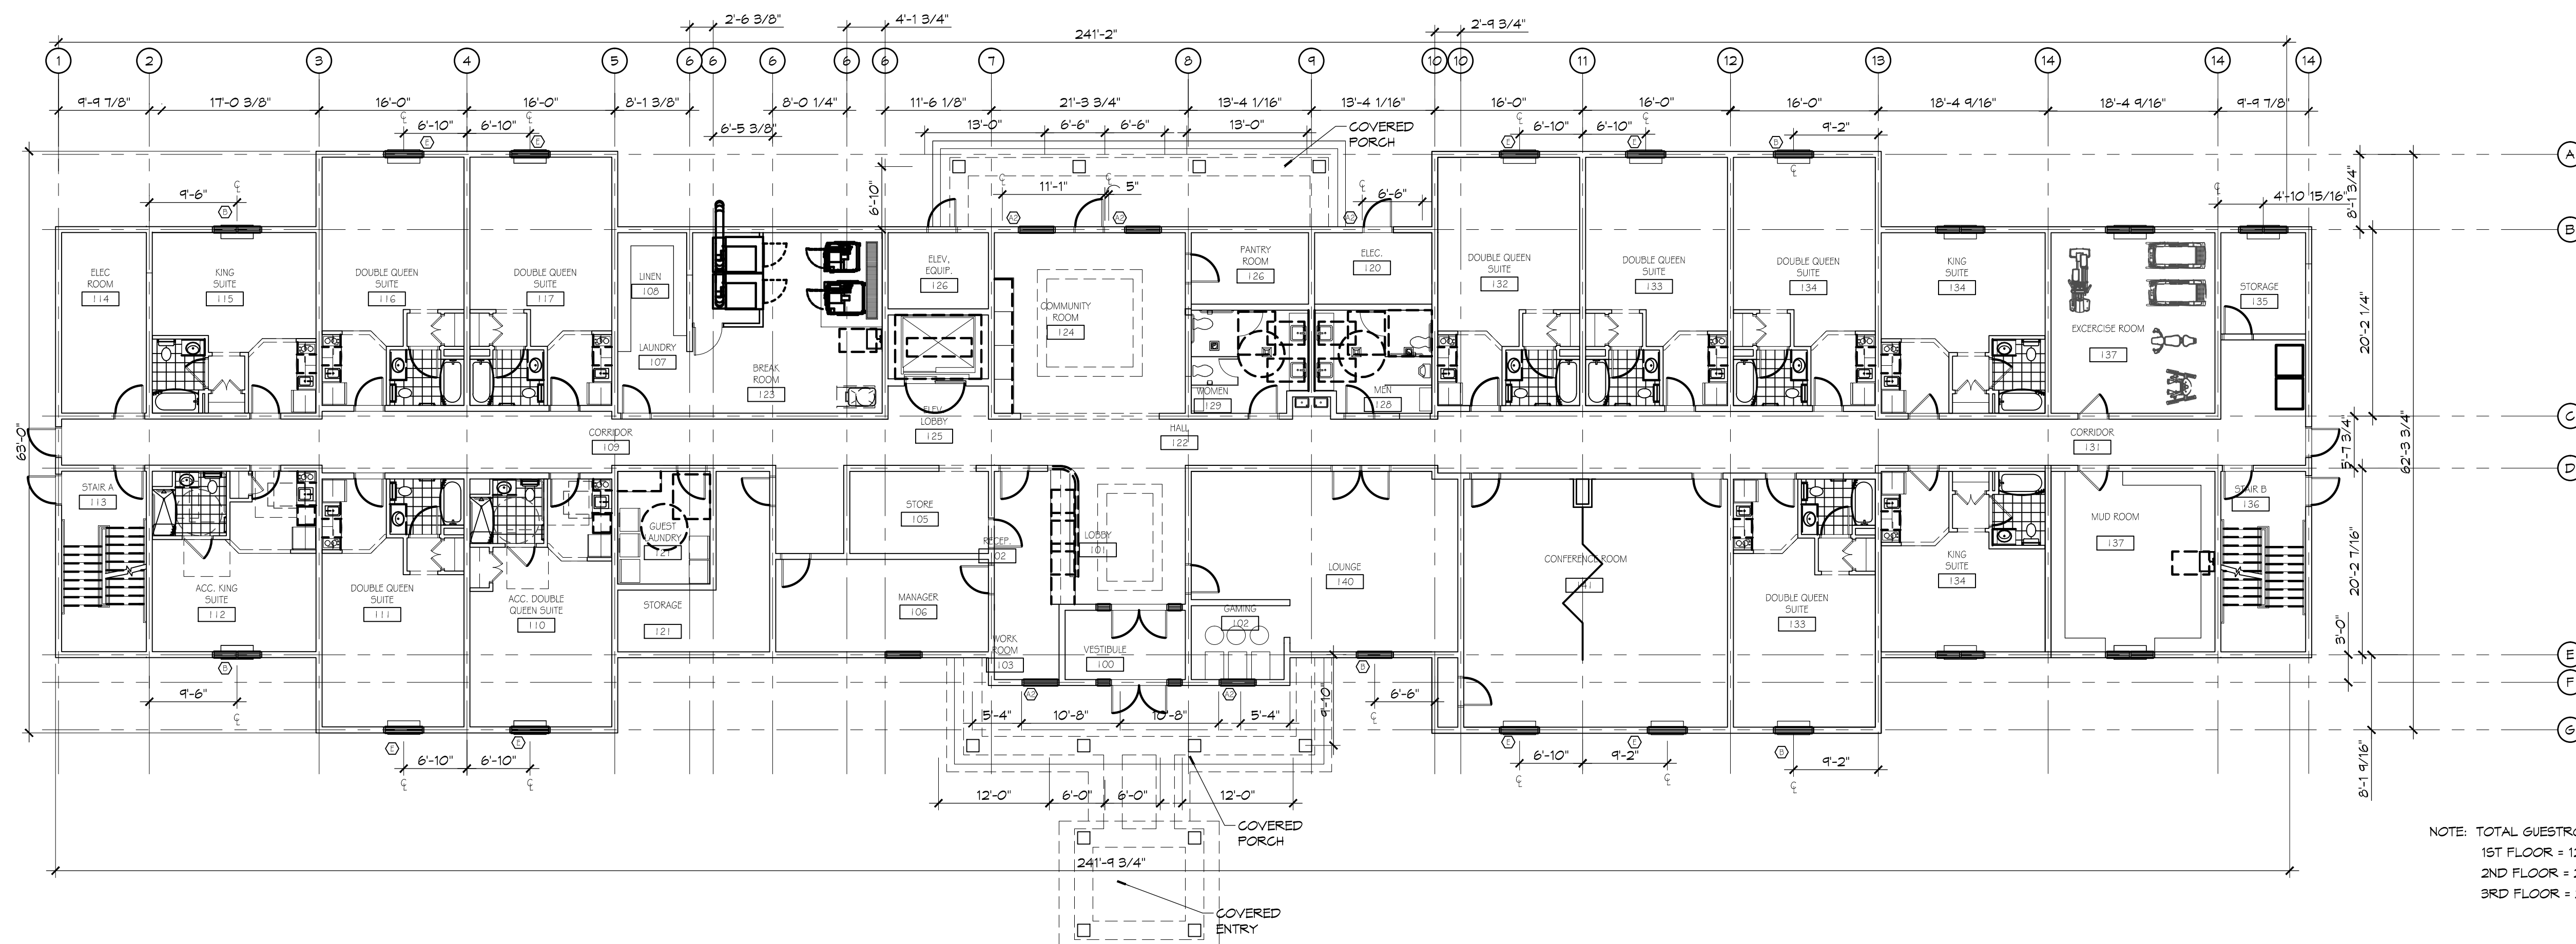

1 ARCHITECTURAL FLOOR PLAN - LEVEL 1
 SCALE: 3/32" = 1'-0"
 11 GUESTROOMS

NOTE: TOTAL GUESTROOMS = 60
 1ST FLOOR = 12
 2ND FLOOR = 24
 3RD FLOOR = 24

#	DESCRIPTION	DATE

SEAL:

SUITES
STAY SUITES
 LOT #1 LA HWY 27
 HACKBERRY, LA 70645
 JOB NO: 2285
 DATE: NOVEMBER, 2015

SHEET TITLE:
 ARCHITECTURAL FLOOR
 PLANS - LEVEL 1, 2, & 3,
 SCHEME A

DRAWING NUMBER:

A101