


2 ARCHITECTURAL FLOOR PLAN - LEVELS 2 & 3
SCALE: 3/32" = 1'-0"
25 GUESTROOMS EACH FLOOR

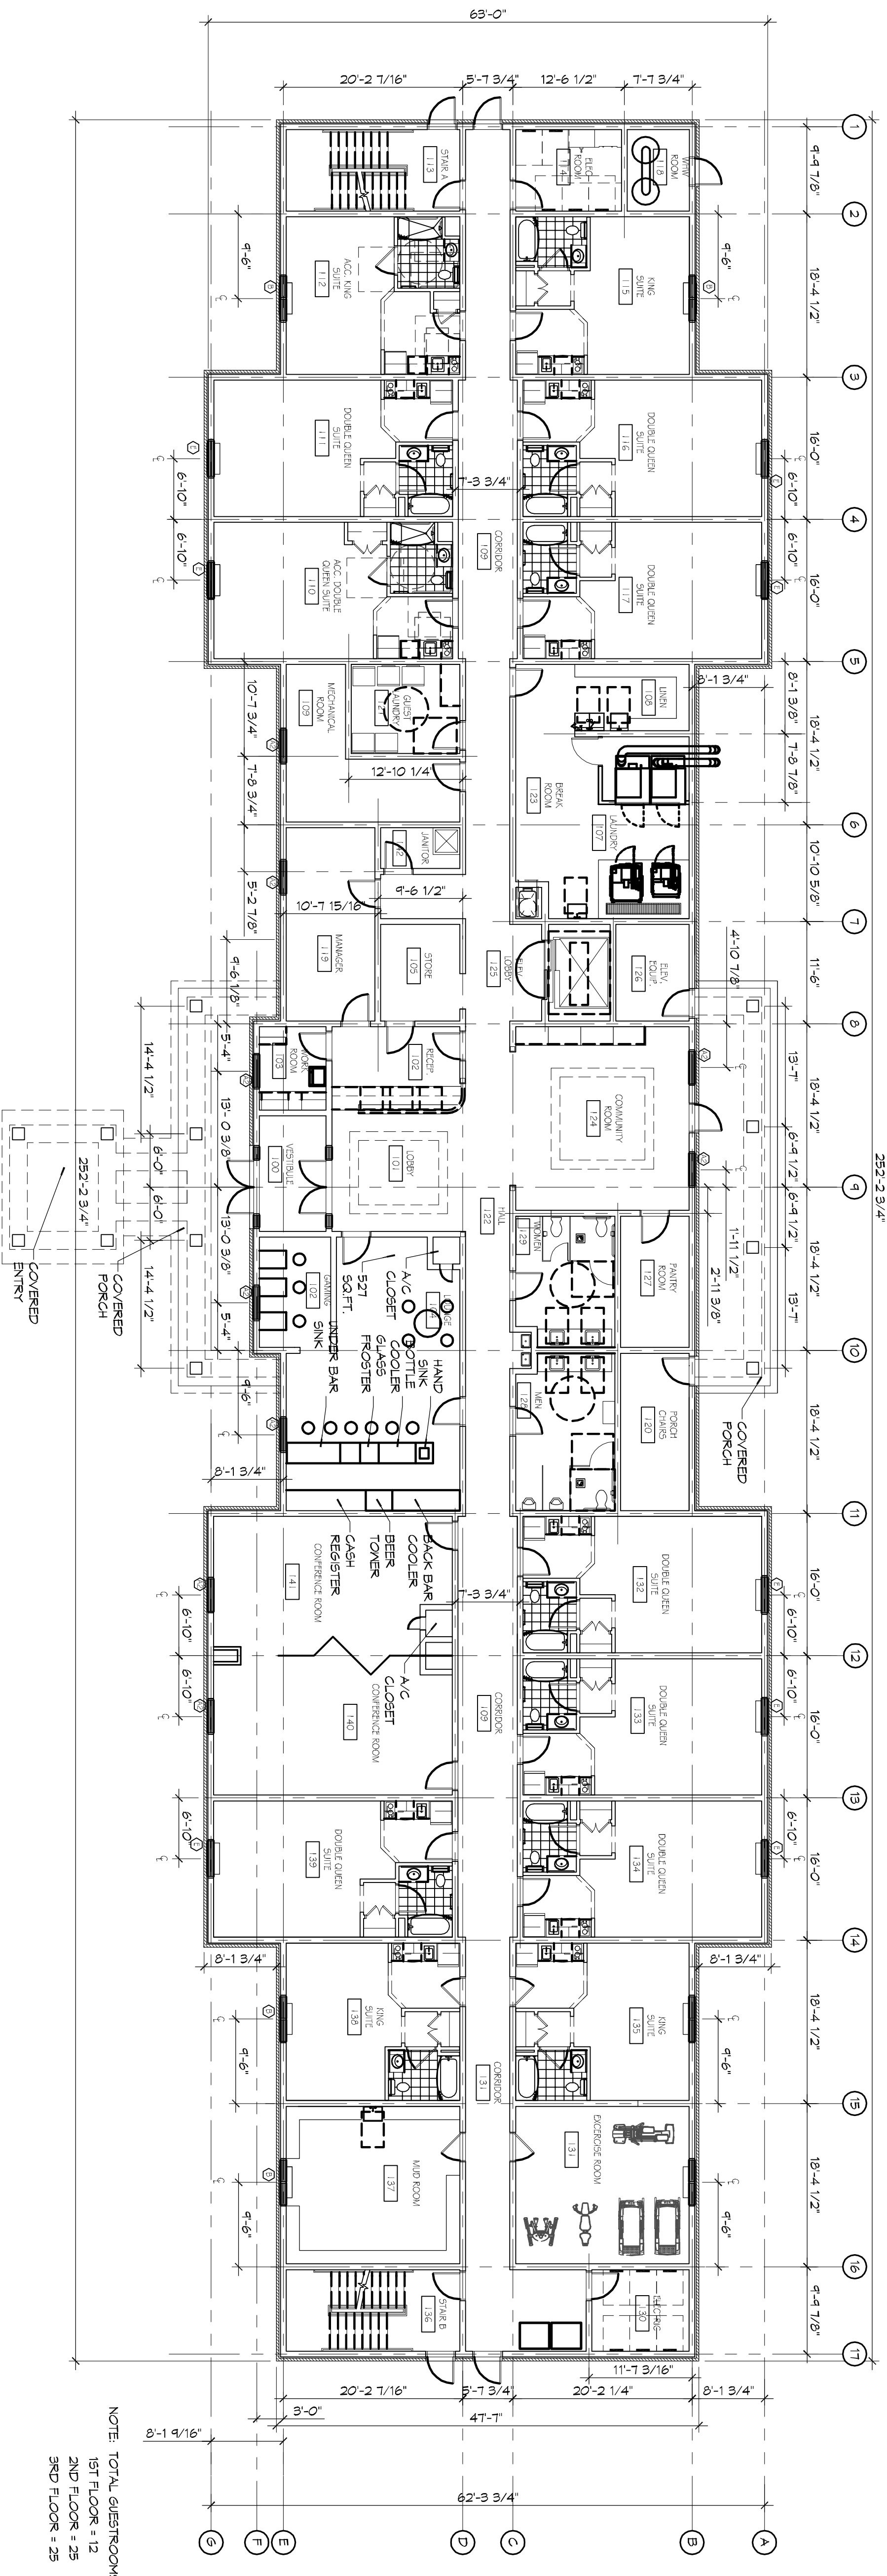

1 ARCHITECTURAL FLOOR PLAN - LEVEL 1
SCALE: 3/32" = 1'-0"
12 GUESTROOMS

NOTE: TOTAL GUESTROOMS = 62
1ST FLOOR = 12
2ND FLOOR = 25
3RD FLOOR = 25

SHEET NO. **A101**

DRAWING NUMBER:
ARCHITECTURAL FLOOR PLAN - LEVEL 1, 2, & 3, SCHEME A

MAINSTAY SUITES

LOT #7 LA HWY 27
HACKBERRY, LA 70645
JOB No: 2265 DATE: JANUARY, 2016
DRAWN BY: JTL CHECKED BY: CKD

The above drawings and specifications, except where an engineer's professional seal and signature are present, are not to be used for any work or project other than that for which they were prepared. The user assumes all responsibility for the accuracy and completeness of the information shown on these drawings. No liability shall be assumed by Dammon Engineering, Inc. for any errors or omissions on these drawings. For more information, please contact: Dammon Engineering, Inc., 554 Old Spanish Trail, Slidell, LA 70458. Phone: 985.649.5832. Fax: 985.641.5950.

| # | DESCRIPTION | DATE |
|---|-------------|------|
| | | |
| | | |
| | | |
| | | |

DAMMON

ENGINEERING, INC.

LOUISIANA & MISSISSIPPI

Chief Engineer: Brian Mistich, PE
554 Old Spanish Trail
Slidell, LA 70458

www.dammonengineering.com
info@dammonengineering.com
PH: 985.649.5832 F: 985.641.5950