


2 ARCHITECTURAL FLOOR PLAN - LEVELS 2 & 3
SCALE: 3/32\"/>

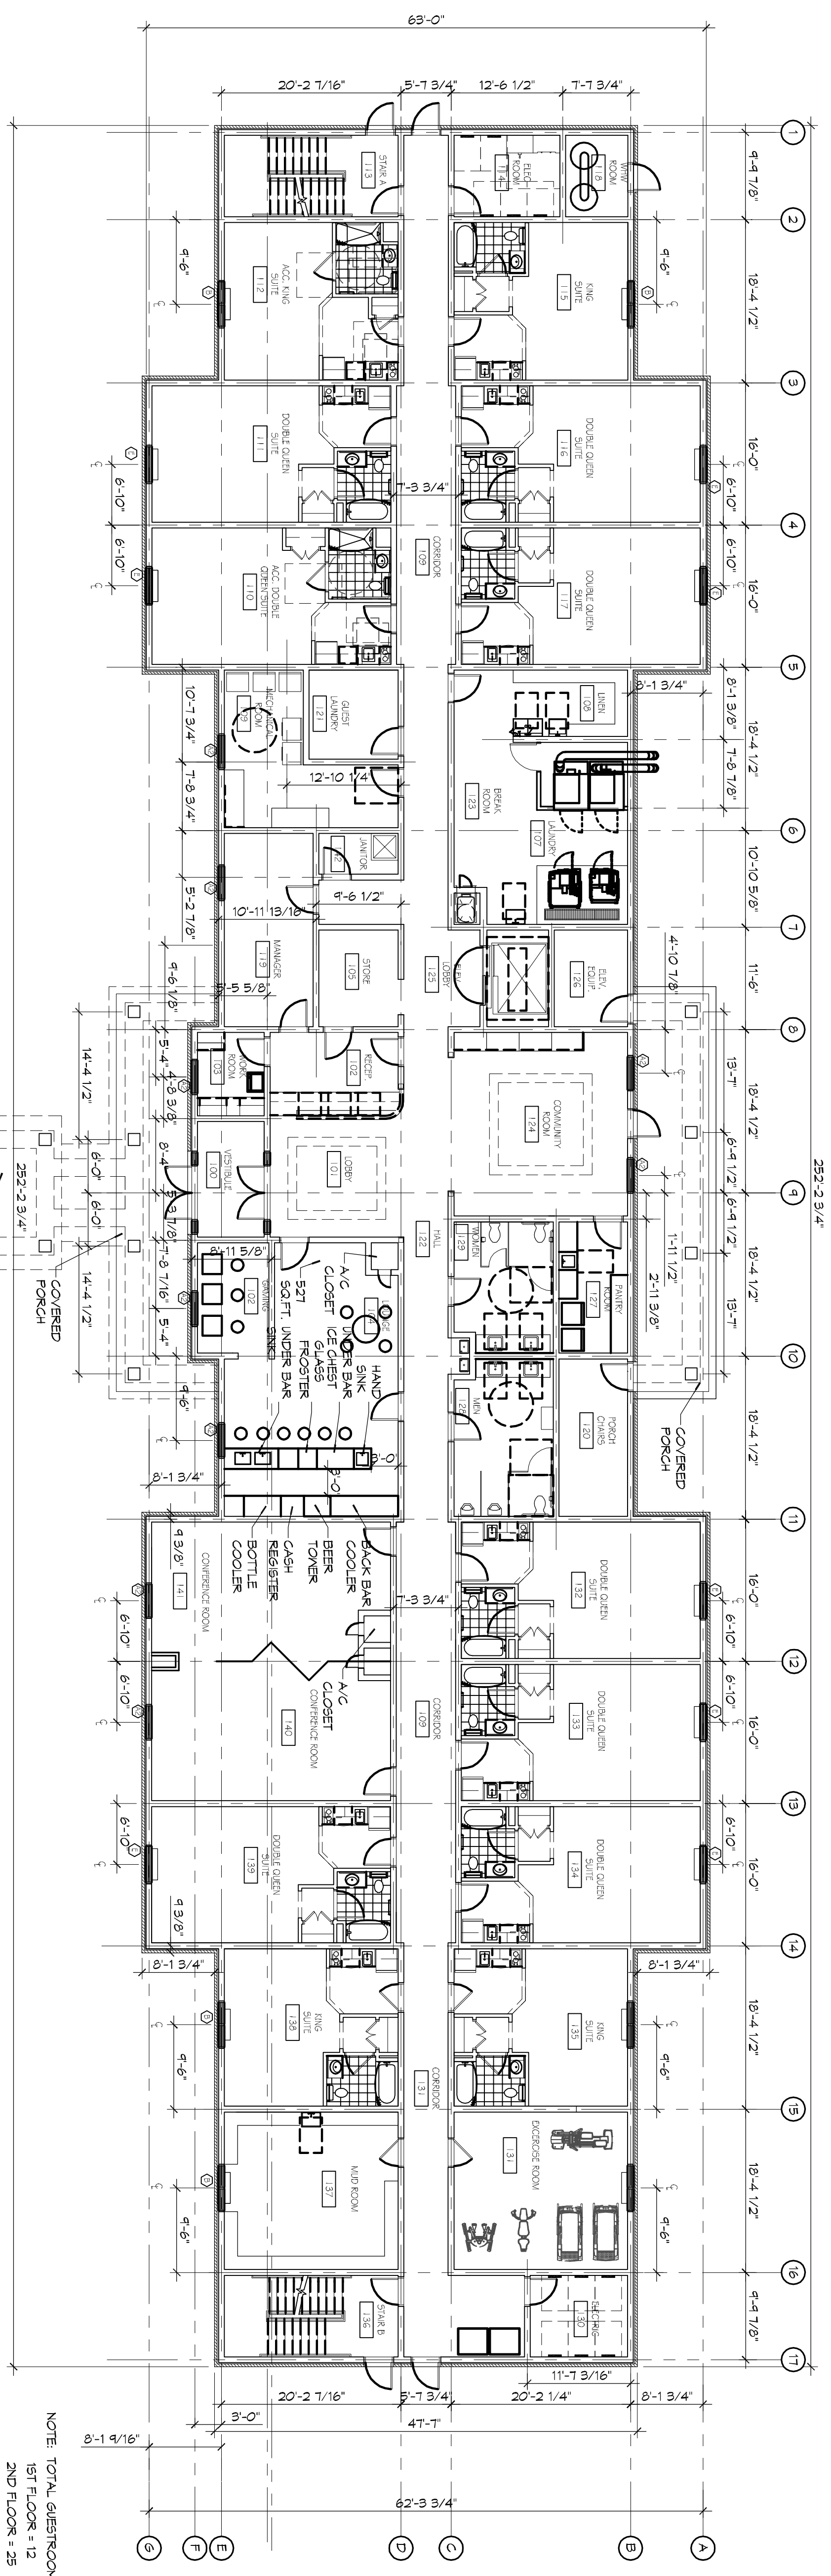

1 ARCHITECTURAL FLOOR PLAN - LEVEL 1
SCALE: 3/32\"/>

NOTE: TOTAL GUESTROOMS = 62
1ST FLOOR = 12
2ND FLOOR = 25
3RD FLOOR = 25

#	DESCRIPTION	DATE

DAMMON
ENGINEERING, INC.
LOUISIANA & MISSISSIPPI

Chief Engineer: Brian Mistch, PE
554 Old Spanish Trail
Sudlett, LA 70458

www.dammoneengineering.com
info@dammoneengineering.com
PH: 985.649.5832 F: 985.641.5990

MAINSTAY SUITES

LOT #1 LA HWY 27
HACKBERRY, LA 70645

JOB No: 2265 DATE: JANUARY, 2016

DRAWN BY: JTL CHECKED BY: CKD

SHEET TITLE:
ARCHITECTURAL FLOOR
PLANS - LEVEL 1, 2, & 3,
SCHEME A

DRAWING NUMBER:
A101