


2 REAR ELEVATION
SCALE: 3/32"=1'-0"

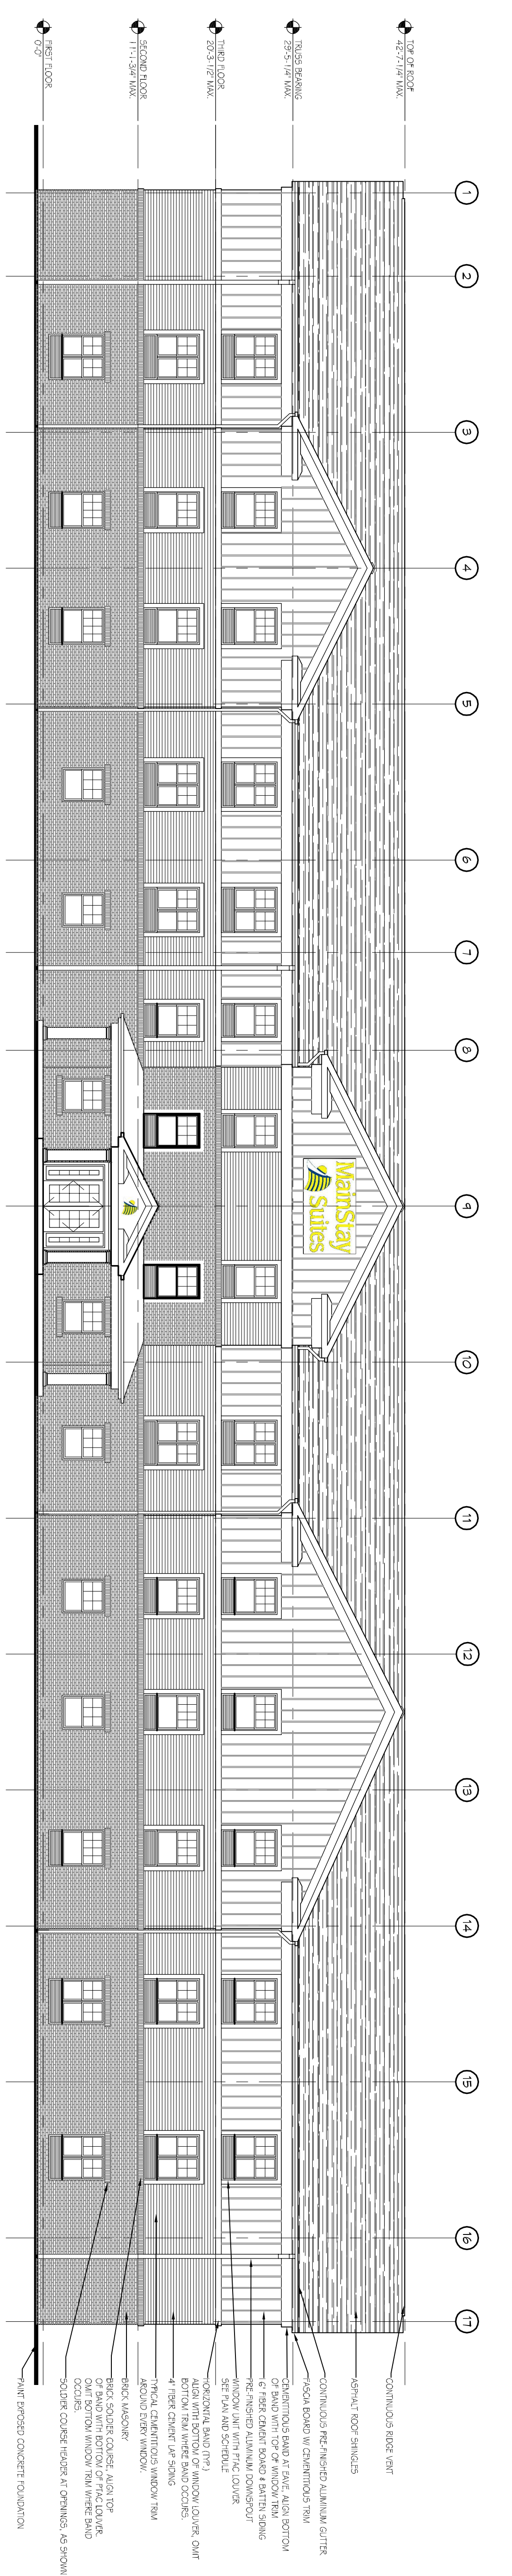

1 FRONT ELEVATION
SCALE: 3/32"=1'-0"

REVISIONS		
#	DESCRIPTION	DATE

DAMMON ENGINEERING, INC.
LOUISIANA & MISSISSIPPI

Chief Engineer: Brian Mistch, PE
554 Old Spanish Trail
Sudell, LA 70458
www.dammonengineering.com
info@dammonengineering.com
PH: 985.649.5832 F: 985.641.5950

MAINSTAY SUITES
LOT #1 LA HWY 27
HACKBERRY, LA 70645

JOB No: 2265 DATE: JANUARY, 2016
DRAWN BY: JTL CHECKED BY: CKD

This sheet contains the specifications, design and engineering responsibility of the Architect and Engineer. It is not to be used for any other purpose without the written consent of the Architect and Engineer. The user of this sheet is responsible for obtaining all necessary permits and approvals from the appropriate authorities. The user of this sheet is also responsible for obtaining all necessary permits and approvals from the appropriate authorities. The user of this sheet is also responsible for obtaining all necessary permits and approvals from the appropriate authorities.

SHEET TITLE:
ARCHITECTURAL
EXTERIOR
ELEVATIONS

DRAWING NUMBER:
A201

SHEET No: 12 of 12