


1 SITE PLAN
SCALE: 1" = 20'

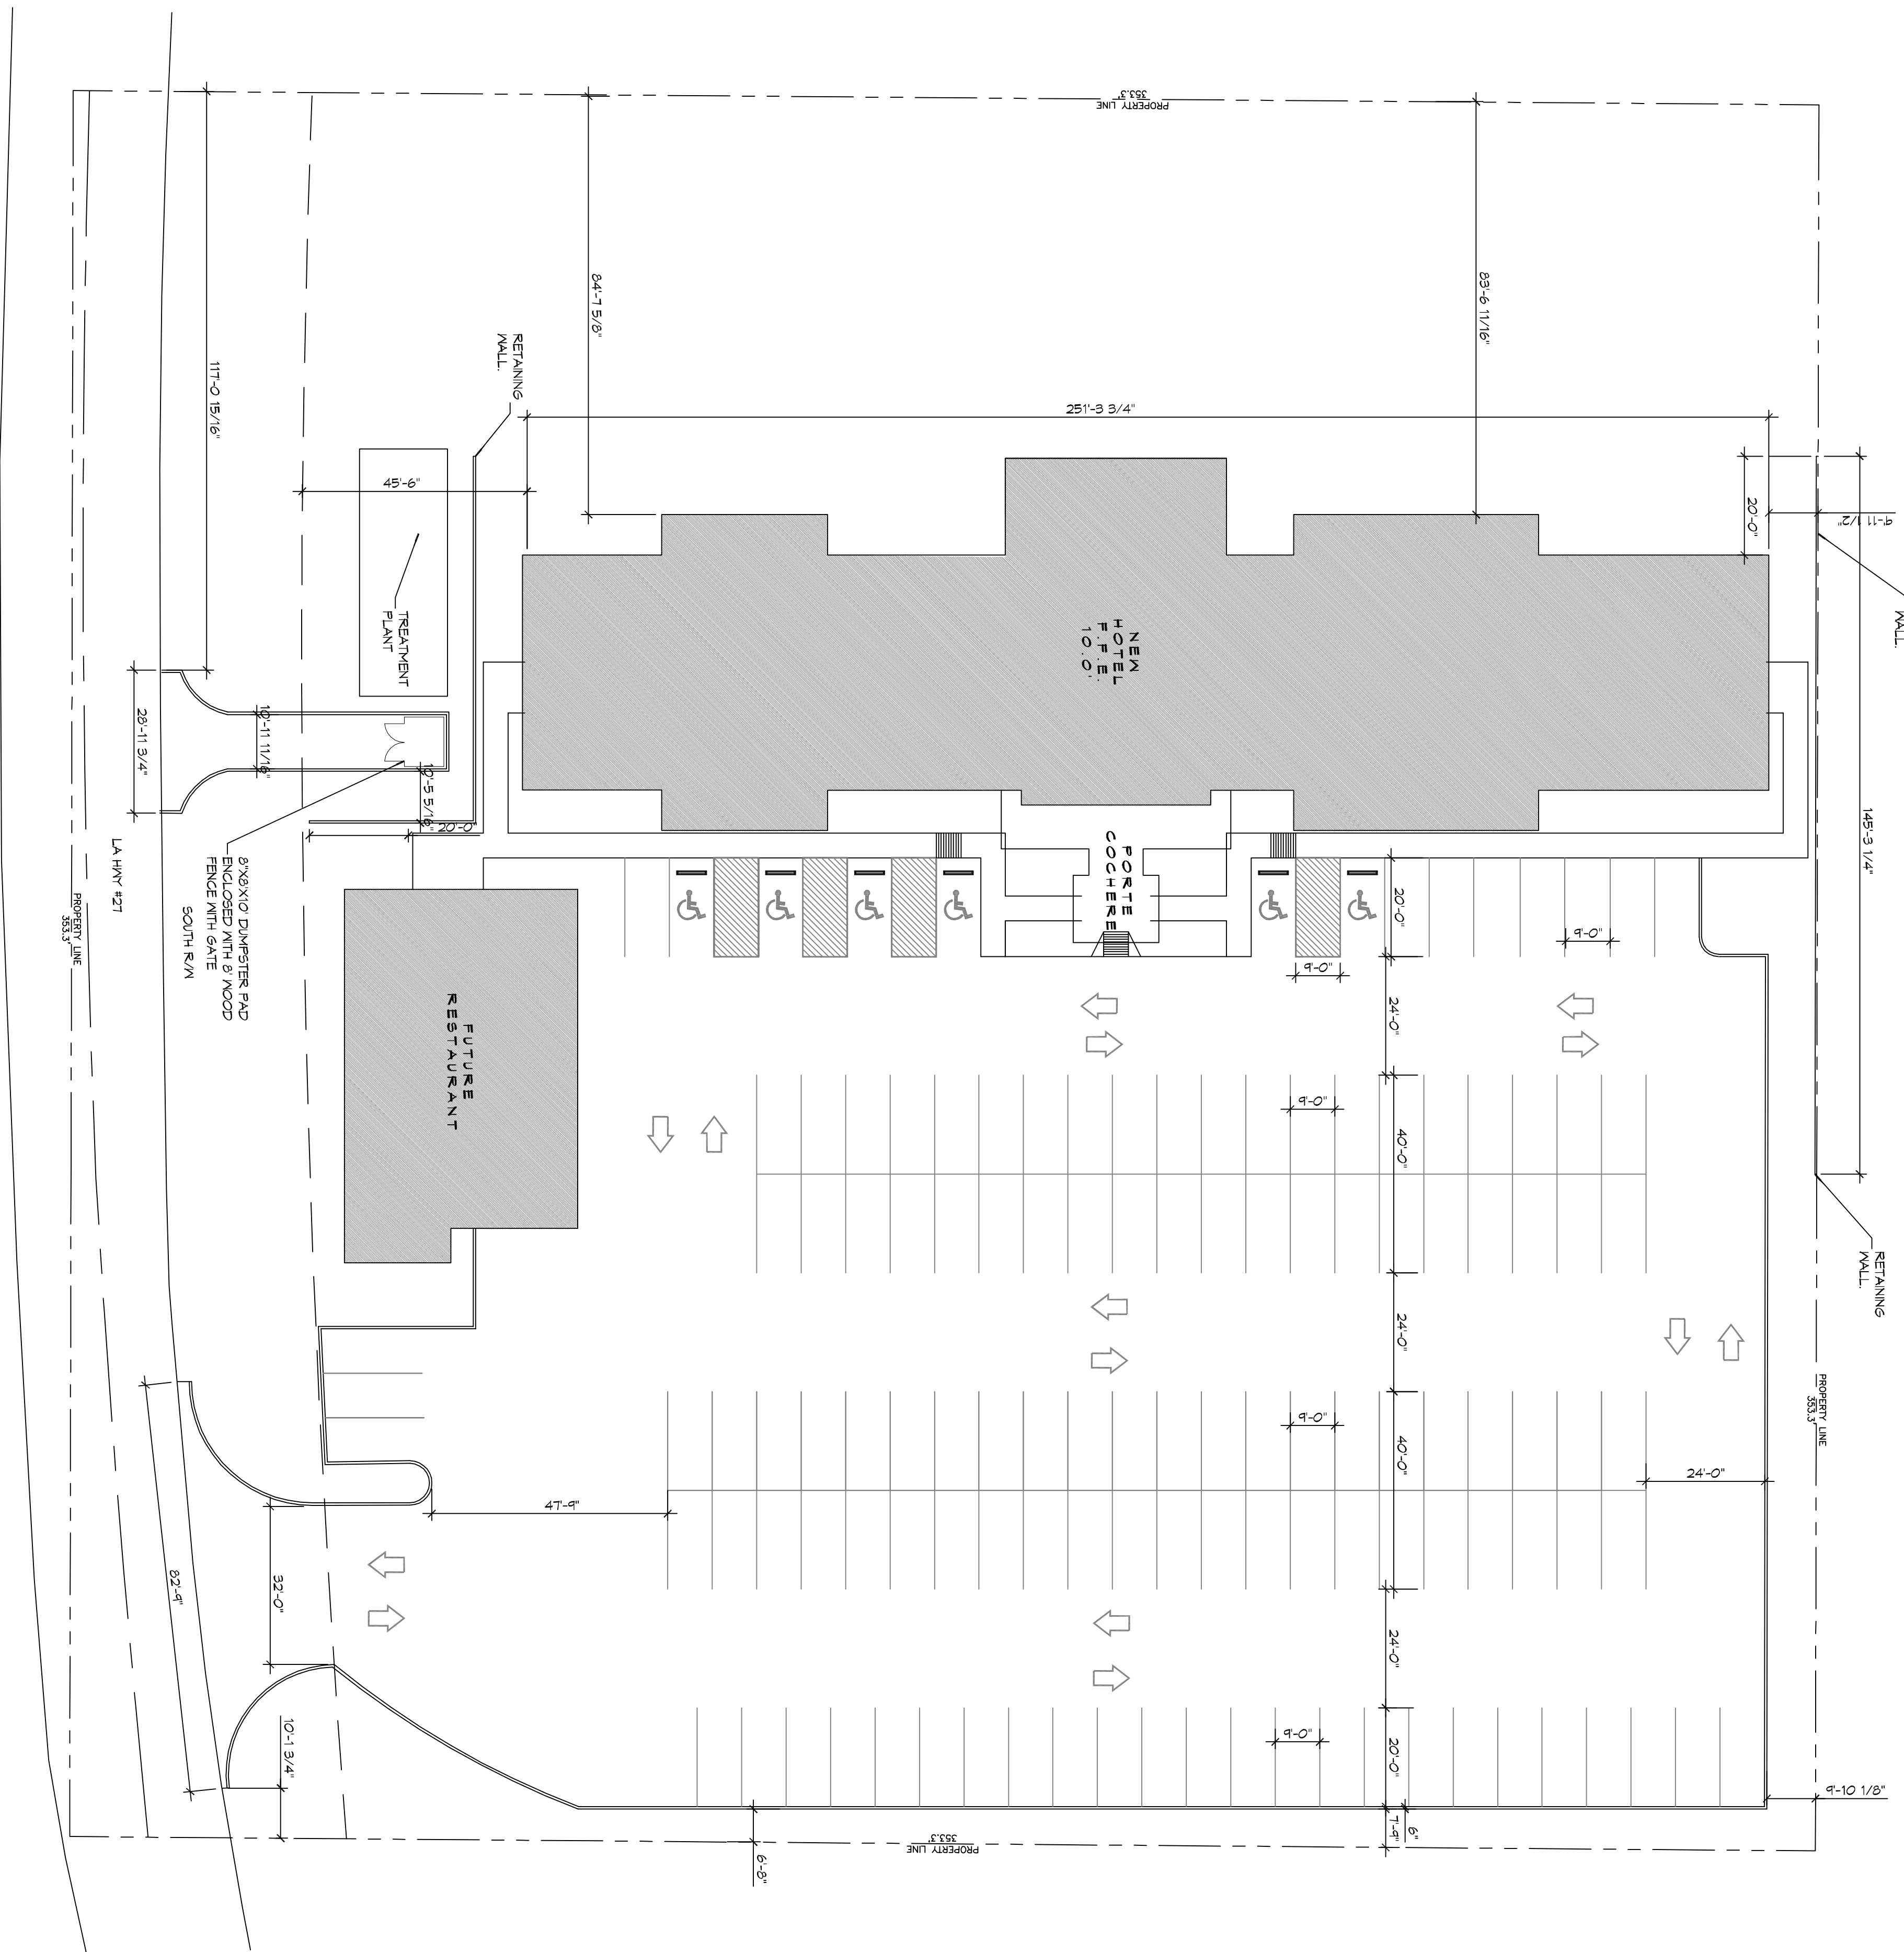

PARKING STATISTICS

PARKING REQUIREMENTS

- GUEST ROOM COUNT
- 62 ROOMS
- PARKING COUNT REQUIREMENT
- 1 PARKING SPACE PER GUEST ROOM
- MINIMUM REQUIRED PARKING SPACE COUNT
- 62 SPACES
- PARKING SPACES PROVIDED
- 113 SPACES (INCLUDING 6 ACCESSIBLE SPACES)

DAMMON ENGINEERING, INC.
LOUISIANA & MISSISSIPPI

Chief Engineer: Brian Mistich, PE
554 Old Spanish Trail
Stidell, LA 70458
www.dammonengineering.com
info@dammonengineering.com
PH: 985-649-5832 F: 985-641-5950

REVISIONS		DATE
#	DESCRIPTION	



MAINSTAY SUITES

100 MAIN STREET
LOT #1 LA HWY 27
HACKBERRY, LA 70645

JOB No: 2265 DATE: APRIL, 2016
DRAWN BY: JTL CHECKED BY: BAM

SHEET TITLE:
SITE PLAN WITH BOAT PARKING

DRAWING NUMBER:
C101

SHEET NO.: 5 OF 82