




E BUILDING SECTION
 SCALE: 3/16" = 1'-0"

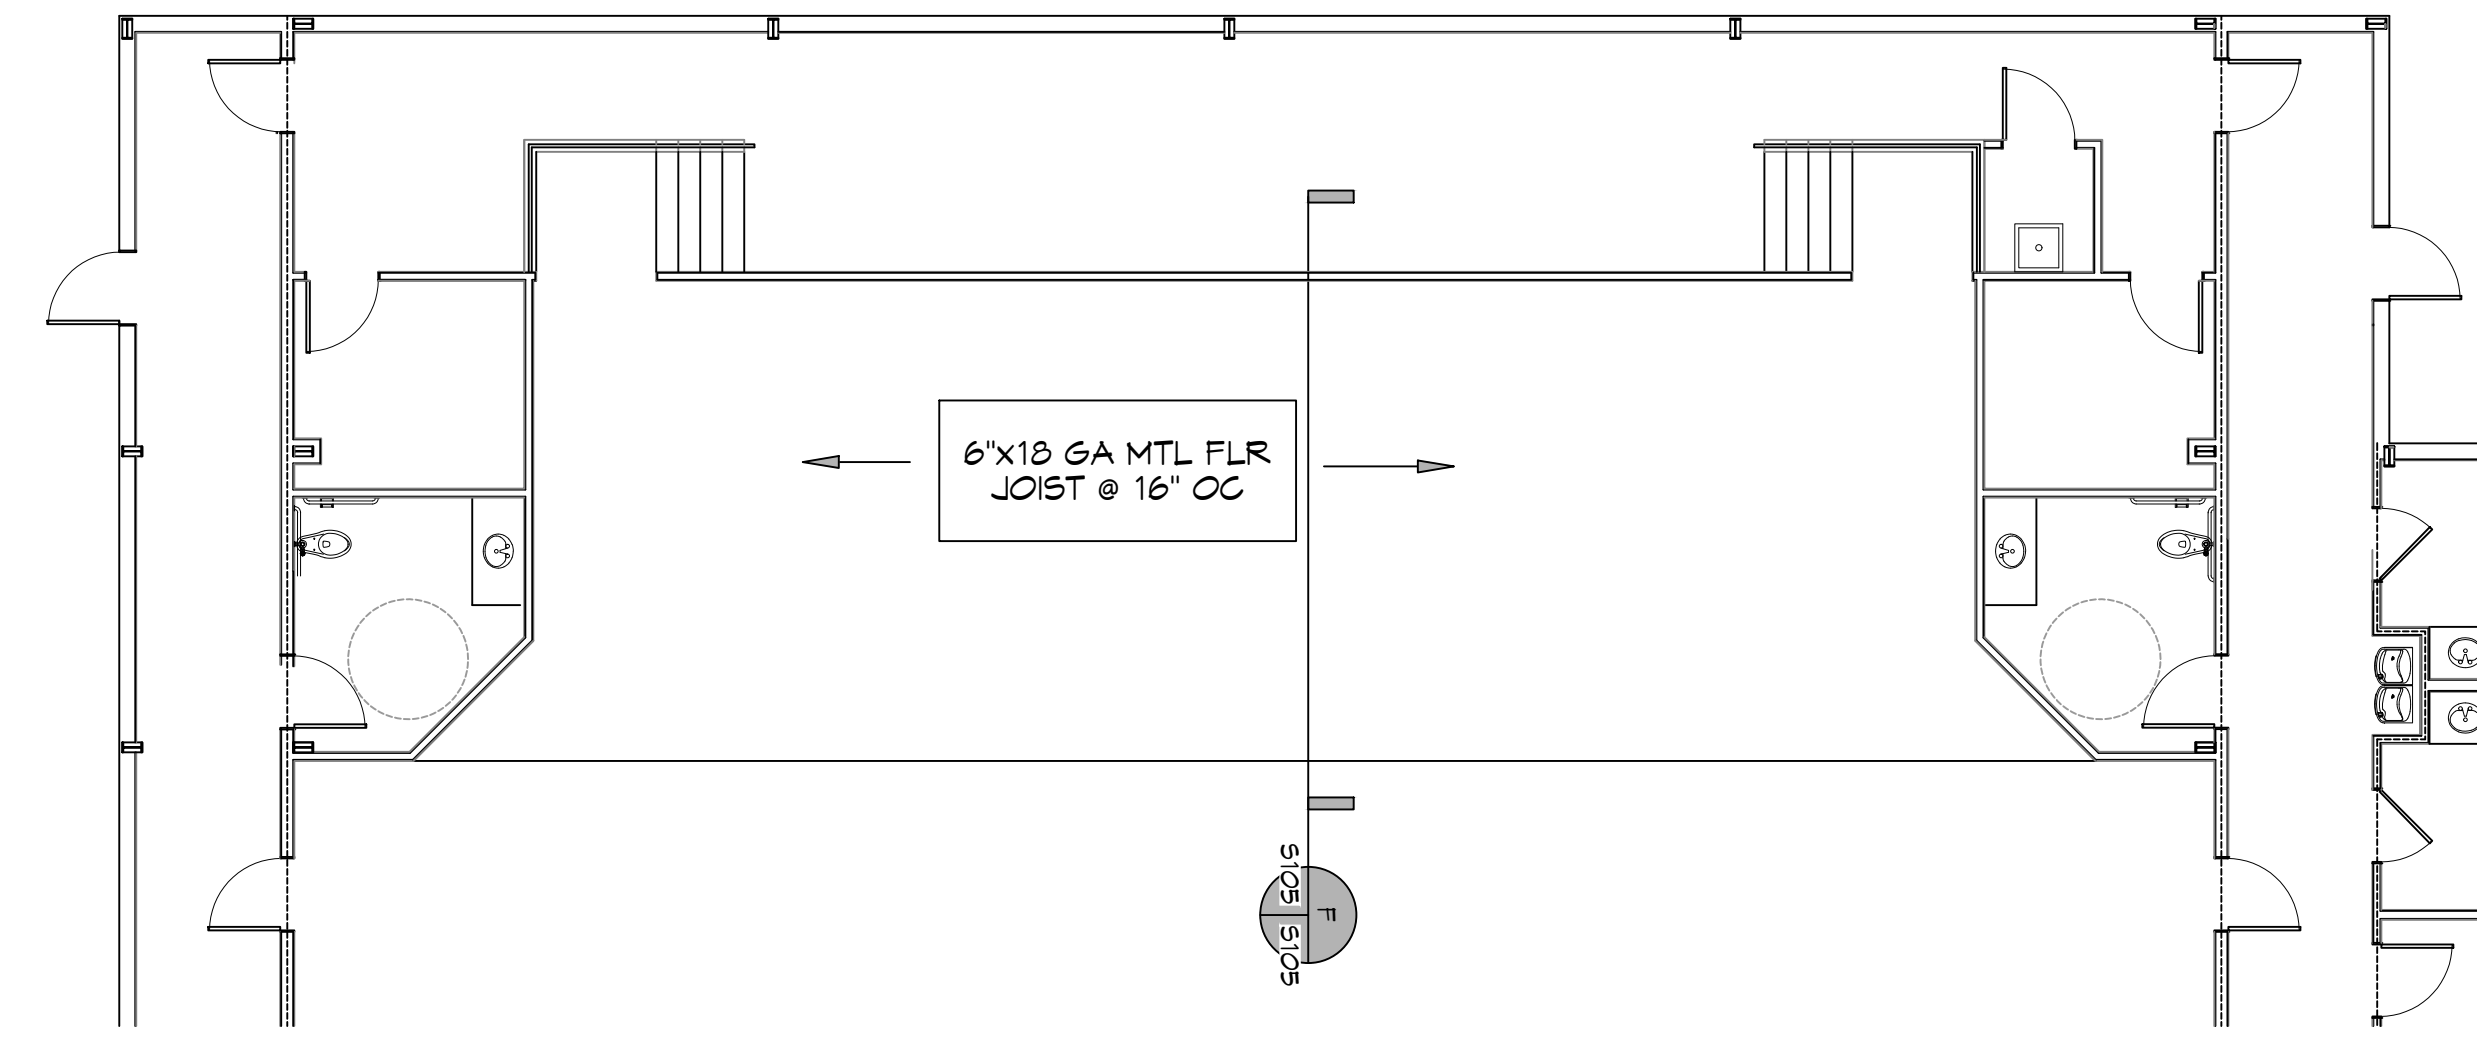

26 STAGE PLAN
 SCALE: 1/8" = 1'-0"

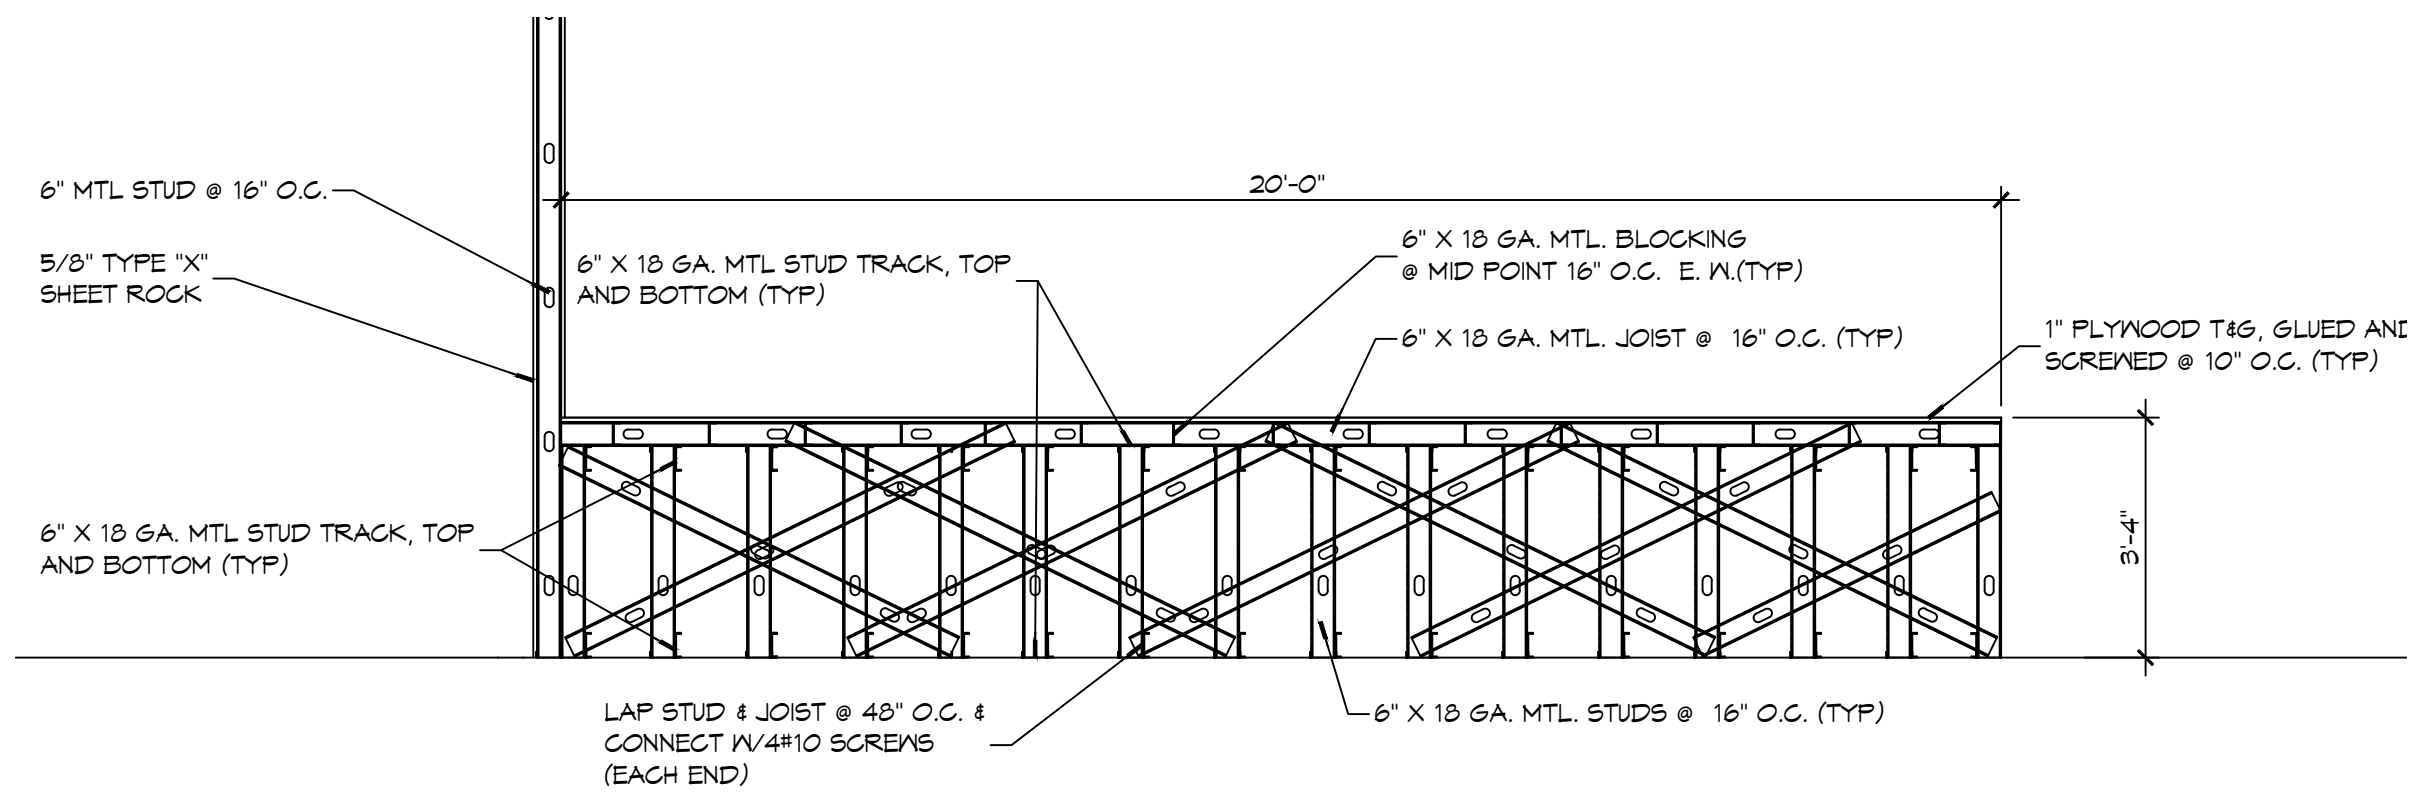

F STAGE SECTION
 SCALE: 3/8" = 1'-0"

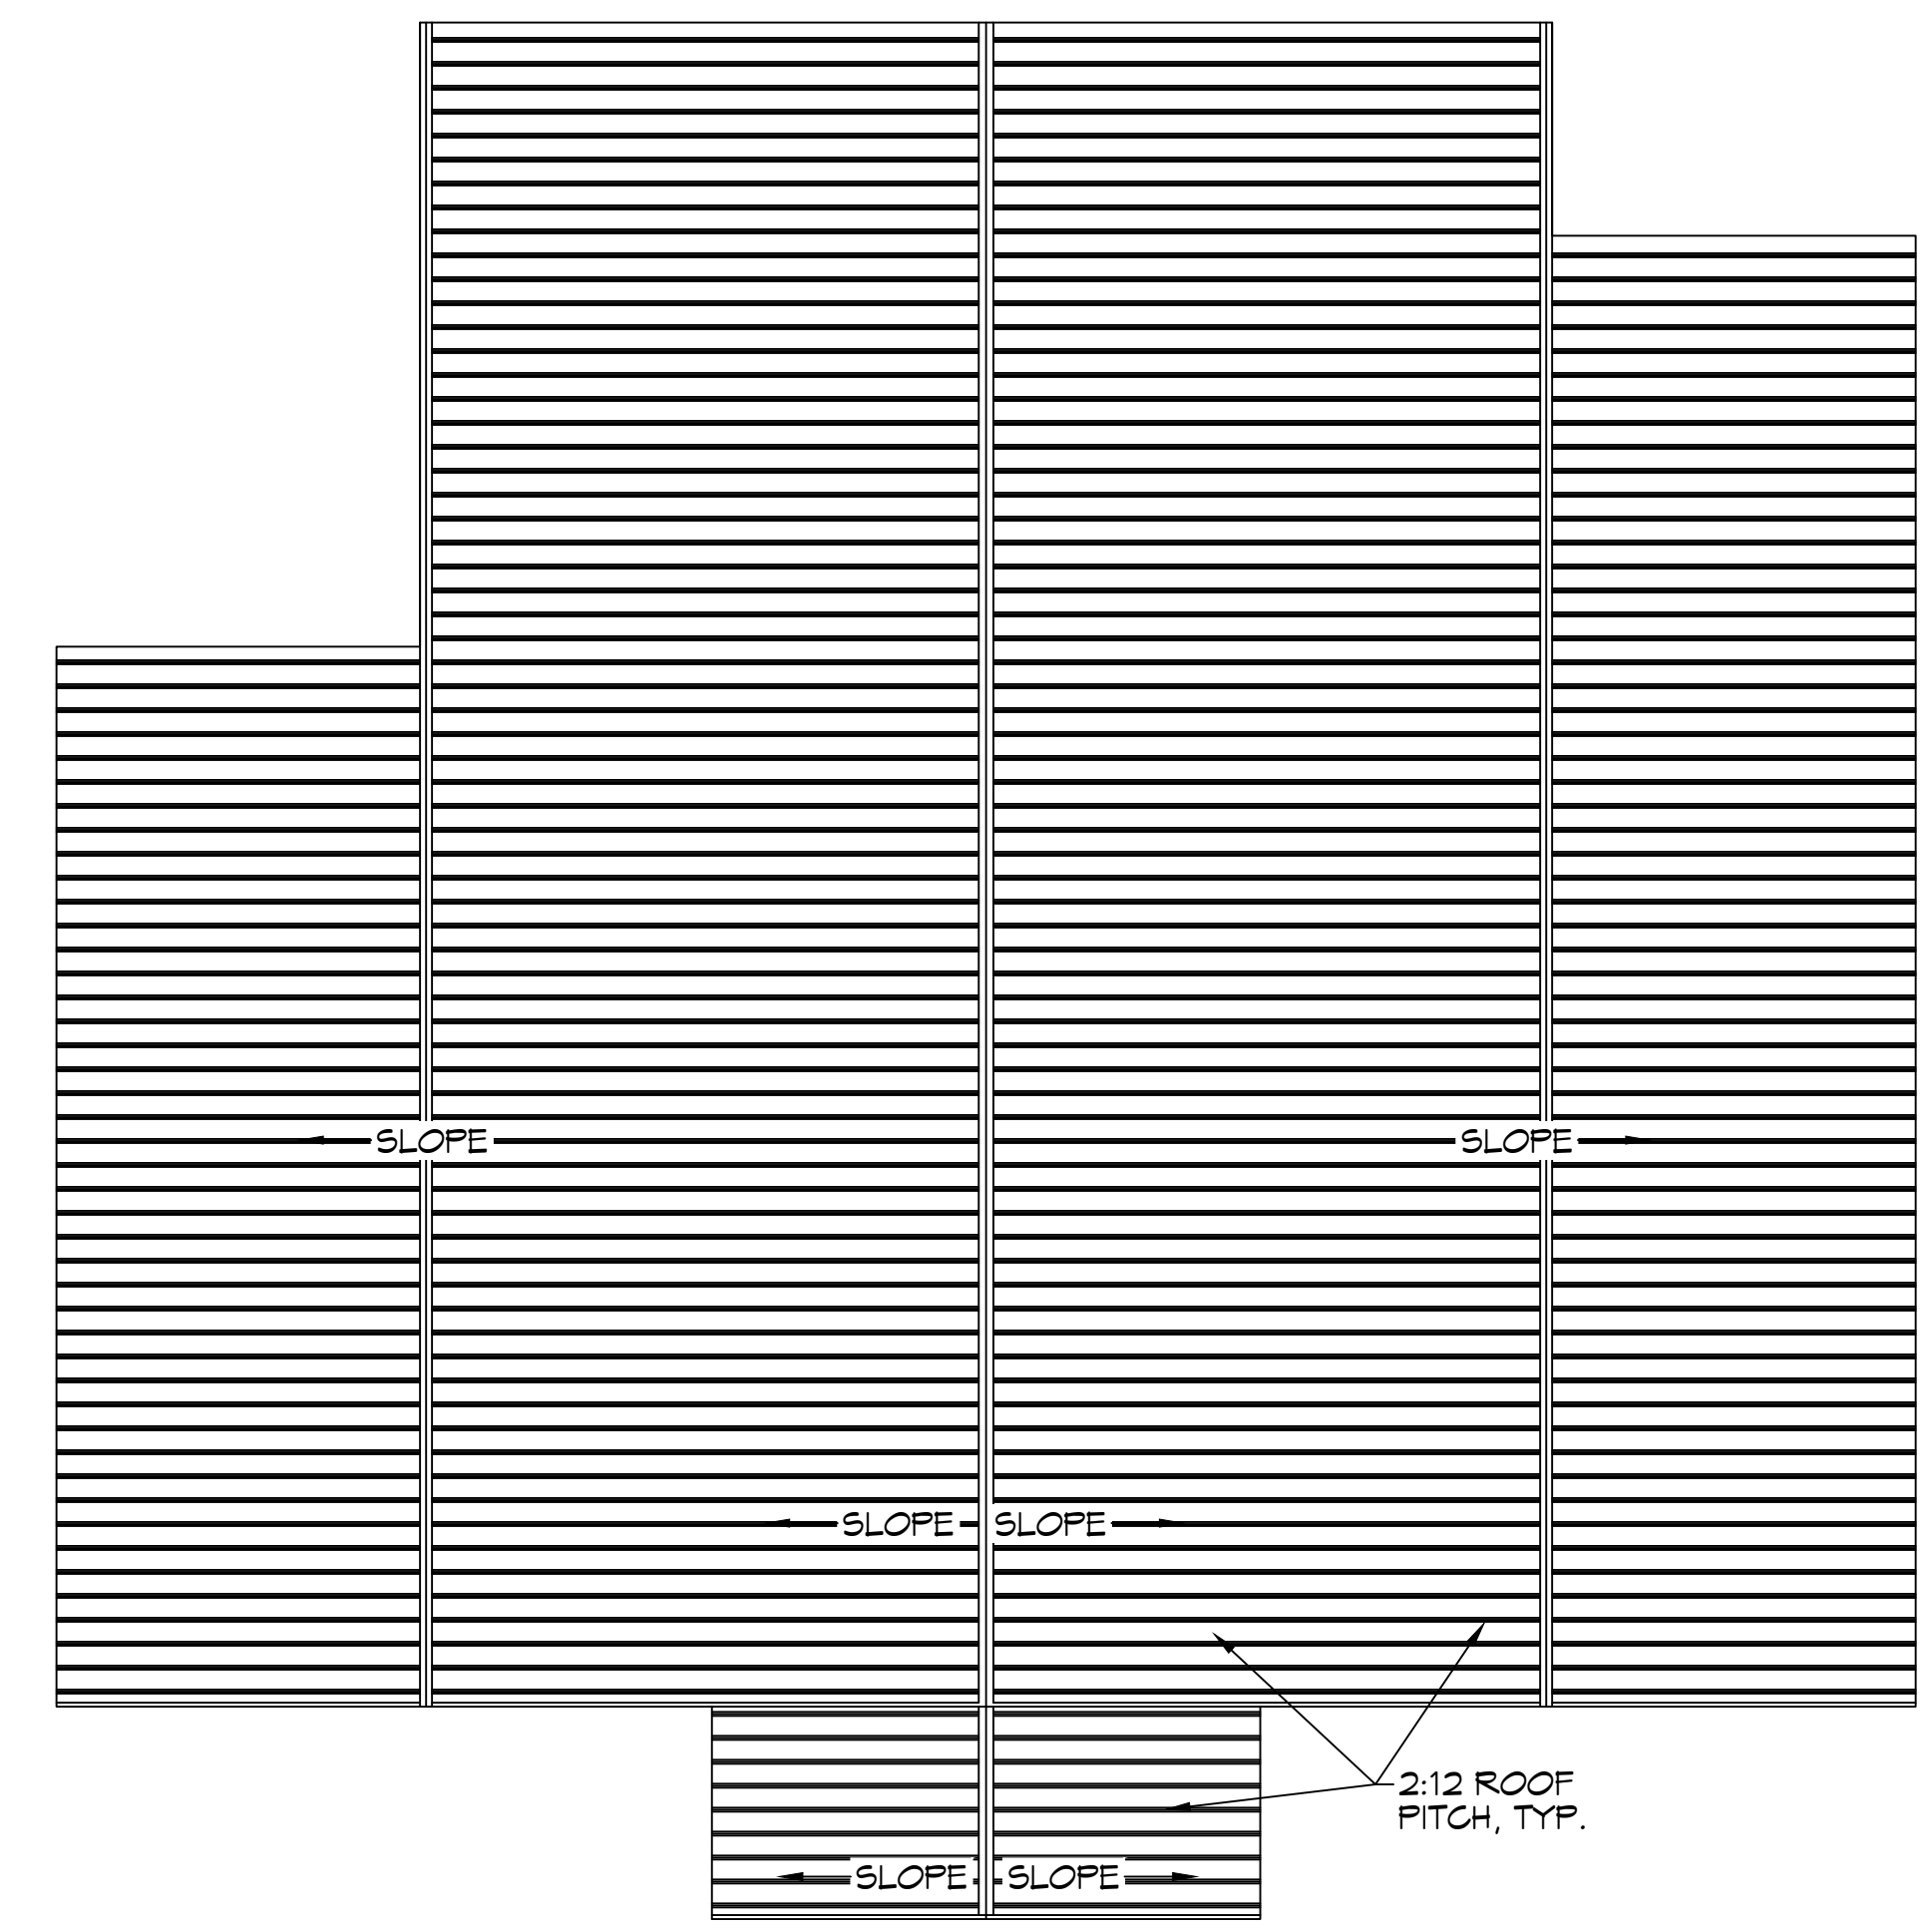

27 ROOF PLAN
 SCALE: 1/16" = 1'-0"

DAMMON ENGINEERING, INC.
 LOUISIANA & MISSISSIPPI
 Chief Engineer: Brian Michich, PE
 554 Old Spanish Trail
 Slidell, LA 70458
 www.dammonengineering.com
 info@dammonengineering.com
 PH: 985.649.5832 F: 985.641.3950

REVISIONS	DATE	DESCRIPTION



ADDITIONAL ROOMS
 NEW ROPE JOHNSON PAUL
 HIGH SCHOOL
 1401 JAGUARDR
 SLIDELL, LA 70461
 JOB No: 2522 DATE: 04-10-2026
 DRAWN BY: CSD CHECKED BY: BANI

SHEET TITLE:
 BUILDING SECTION
 DRAWING NUMBER:

A105