




**13 LEFT ELEVATION**  
SCALE: 1/8"=1'-0"

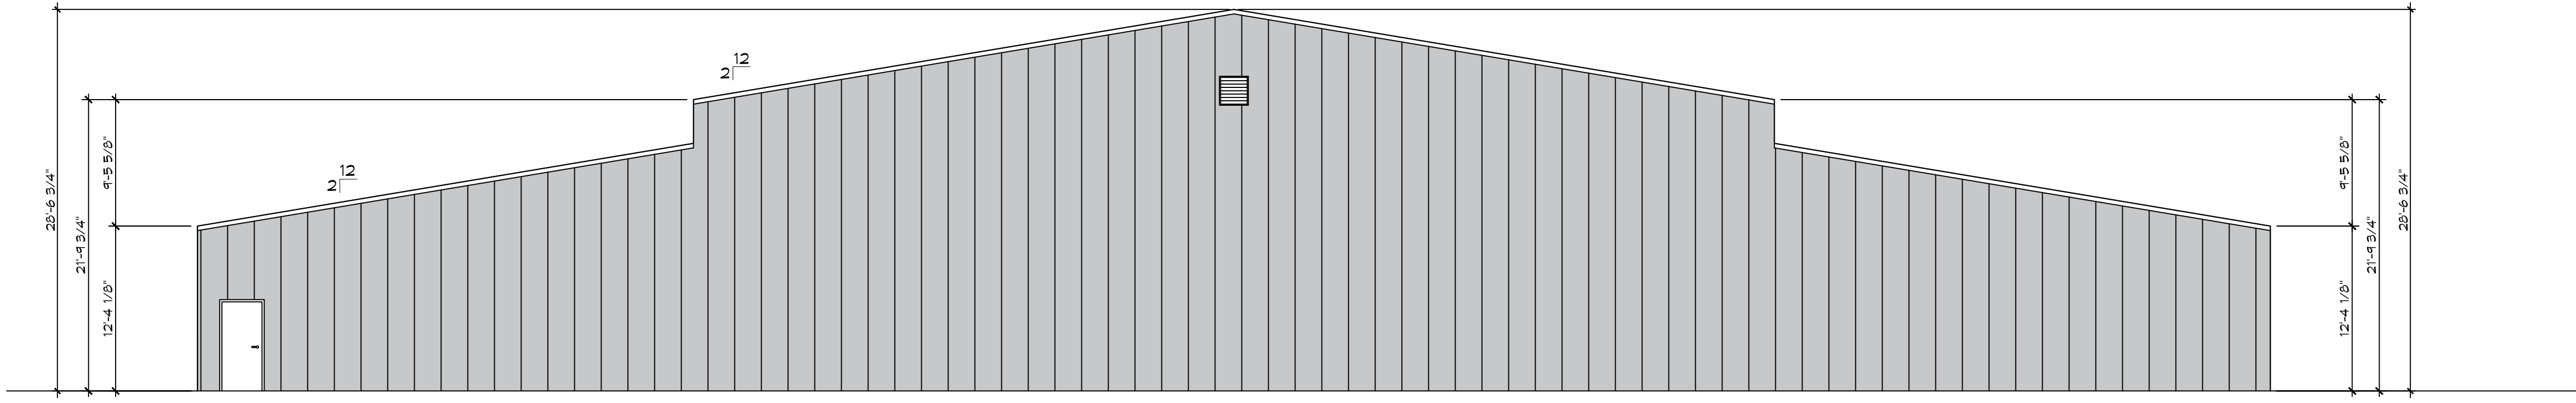

**14 RIGHT ELEVATION**  
SCALE: 1/8"=1'-0"

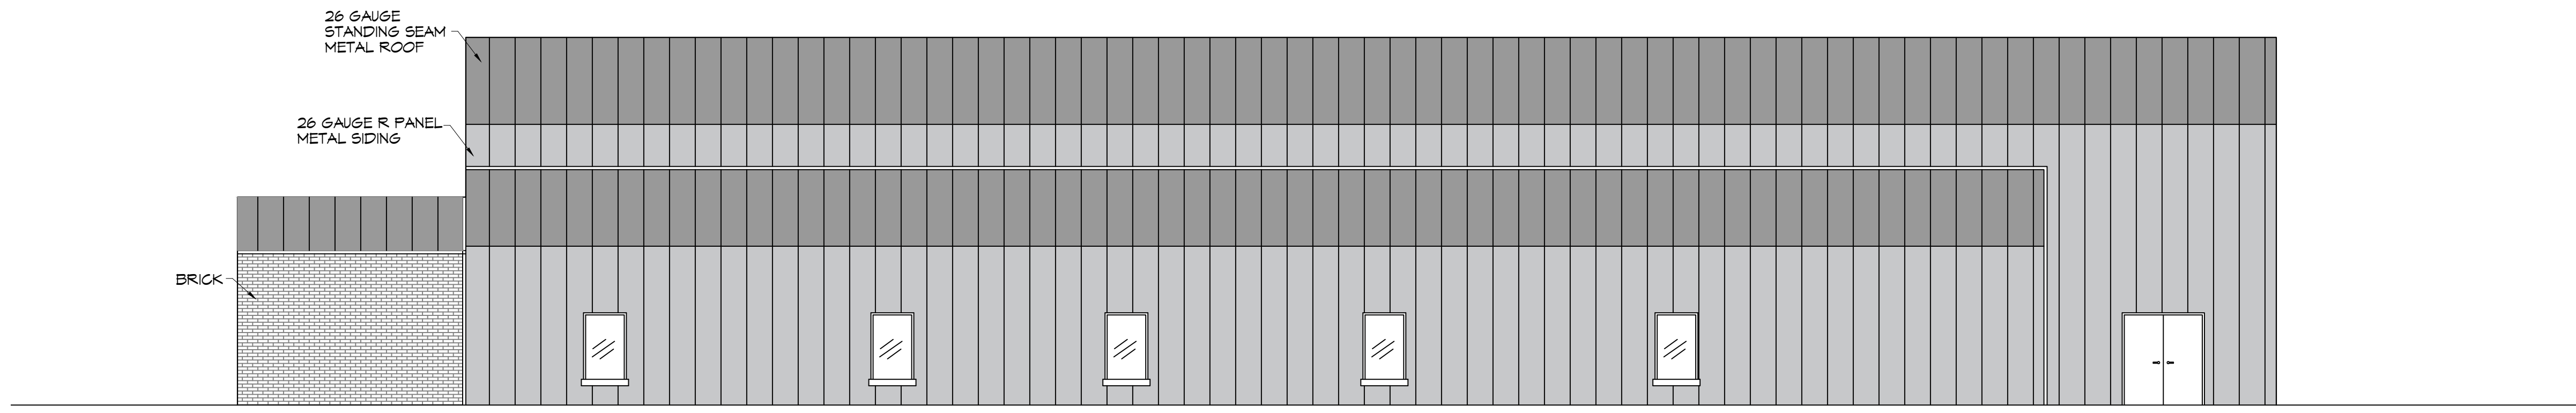

**15 FRONT ELEVATION**  
SCALE: 1/8"=1'-0"

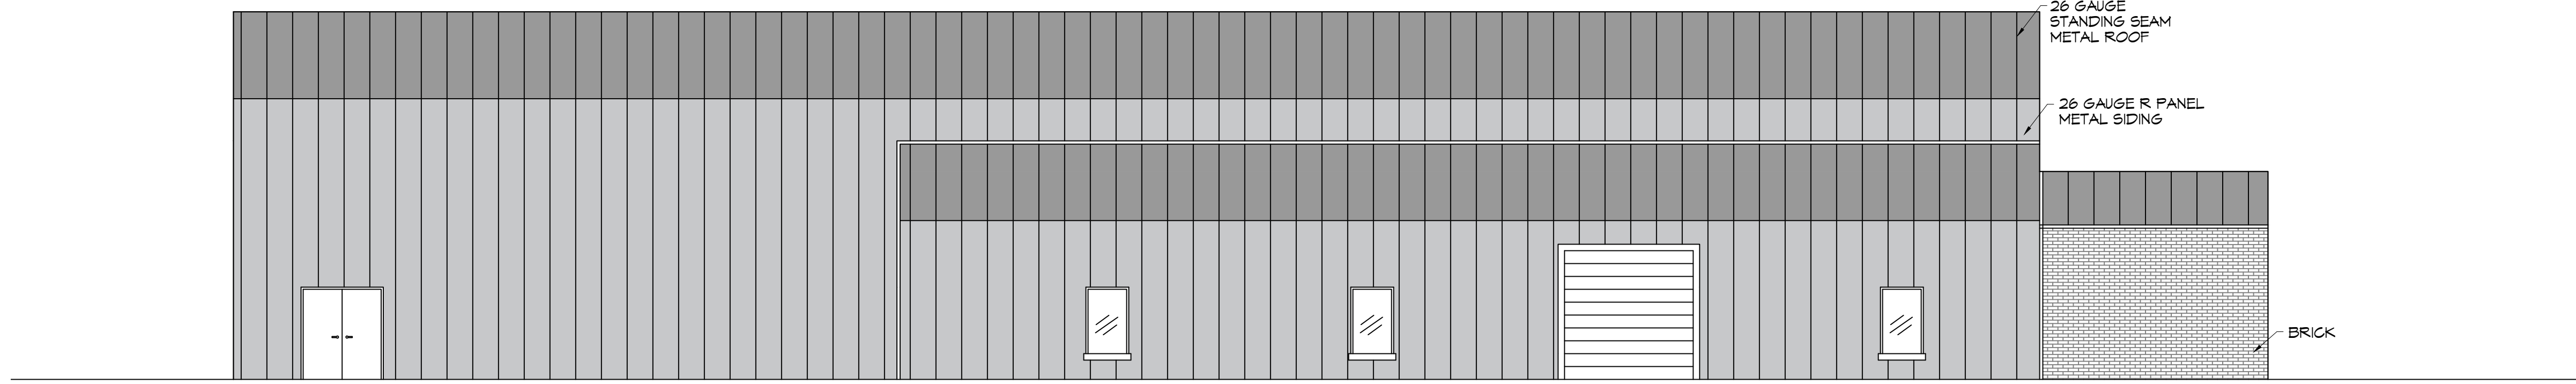

**16 REAR ELEVATION**  
SCALE: 1/8"=1'-0"

**DAMMON**  
ENGINEERING, INC.  
LOUISIANA & MISSISSIPPI  
www.dammonengineering.com  
info@dammonengineering.com  
PH: 985.649.5832 F: 985.641.5950  
Chief Engineer: Brian Mistich, PE  
554 Old Spanish Trail  
Slidell, LA 70588

#	DESCRIPTION	DATE



N E M A U D I T O R I U M  
 P O P E J O H N P A U L  
 H I G H S C H O O L  
 1501 LAJOURDES  
 SLIDELL, LA 70561  
 JOB No: 2522  
 DRAWN BY: CKD  
 DATE: 04-10-2026  
 CHECKED BY: JMS

SHEET TITLE:  
BLDG ELEVATIONS

DRAWING NUMBER:

**A103**

DESIGN  
EXCEPTION