


DATE: 06/10/2026 10:00 AM PROJECT: NEW APARTMENTS LOT 1

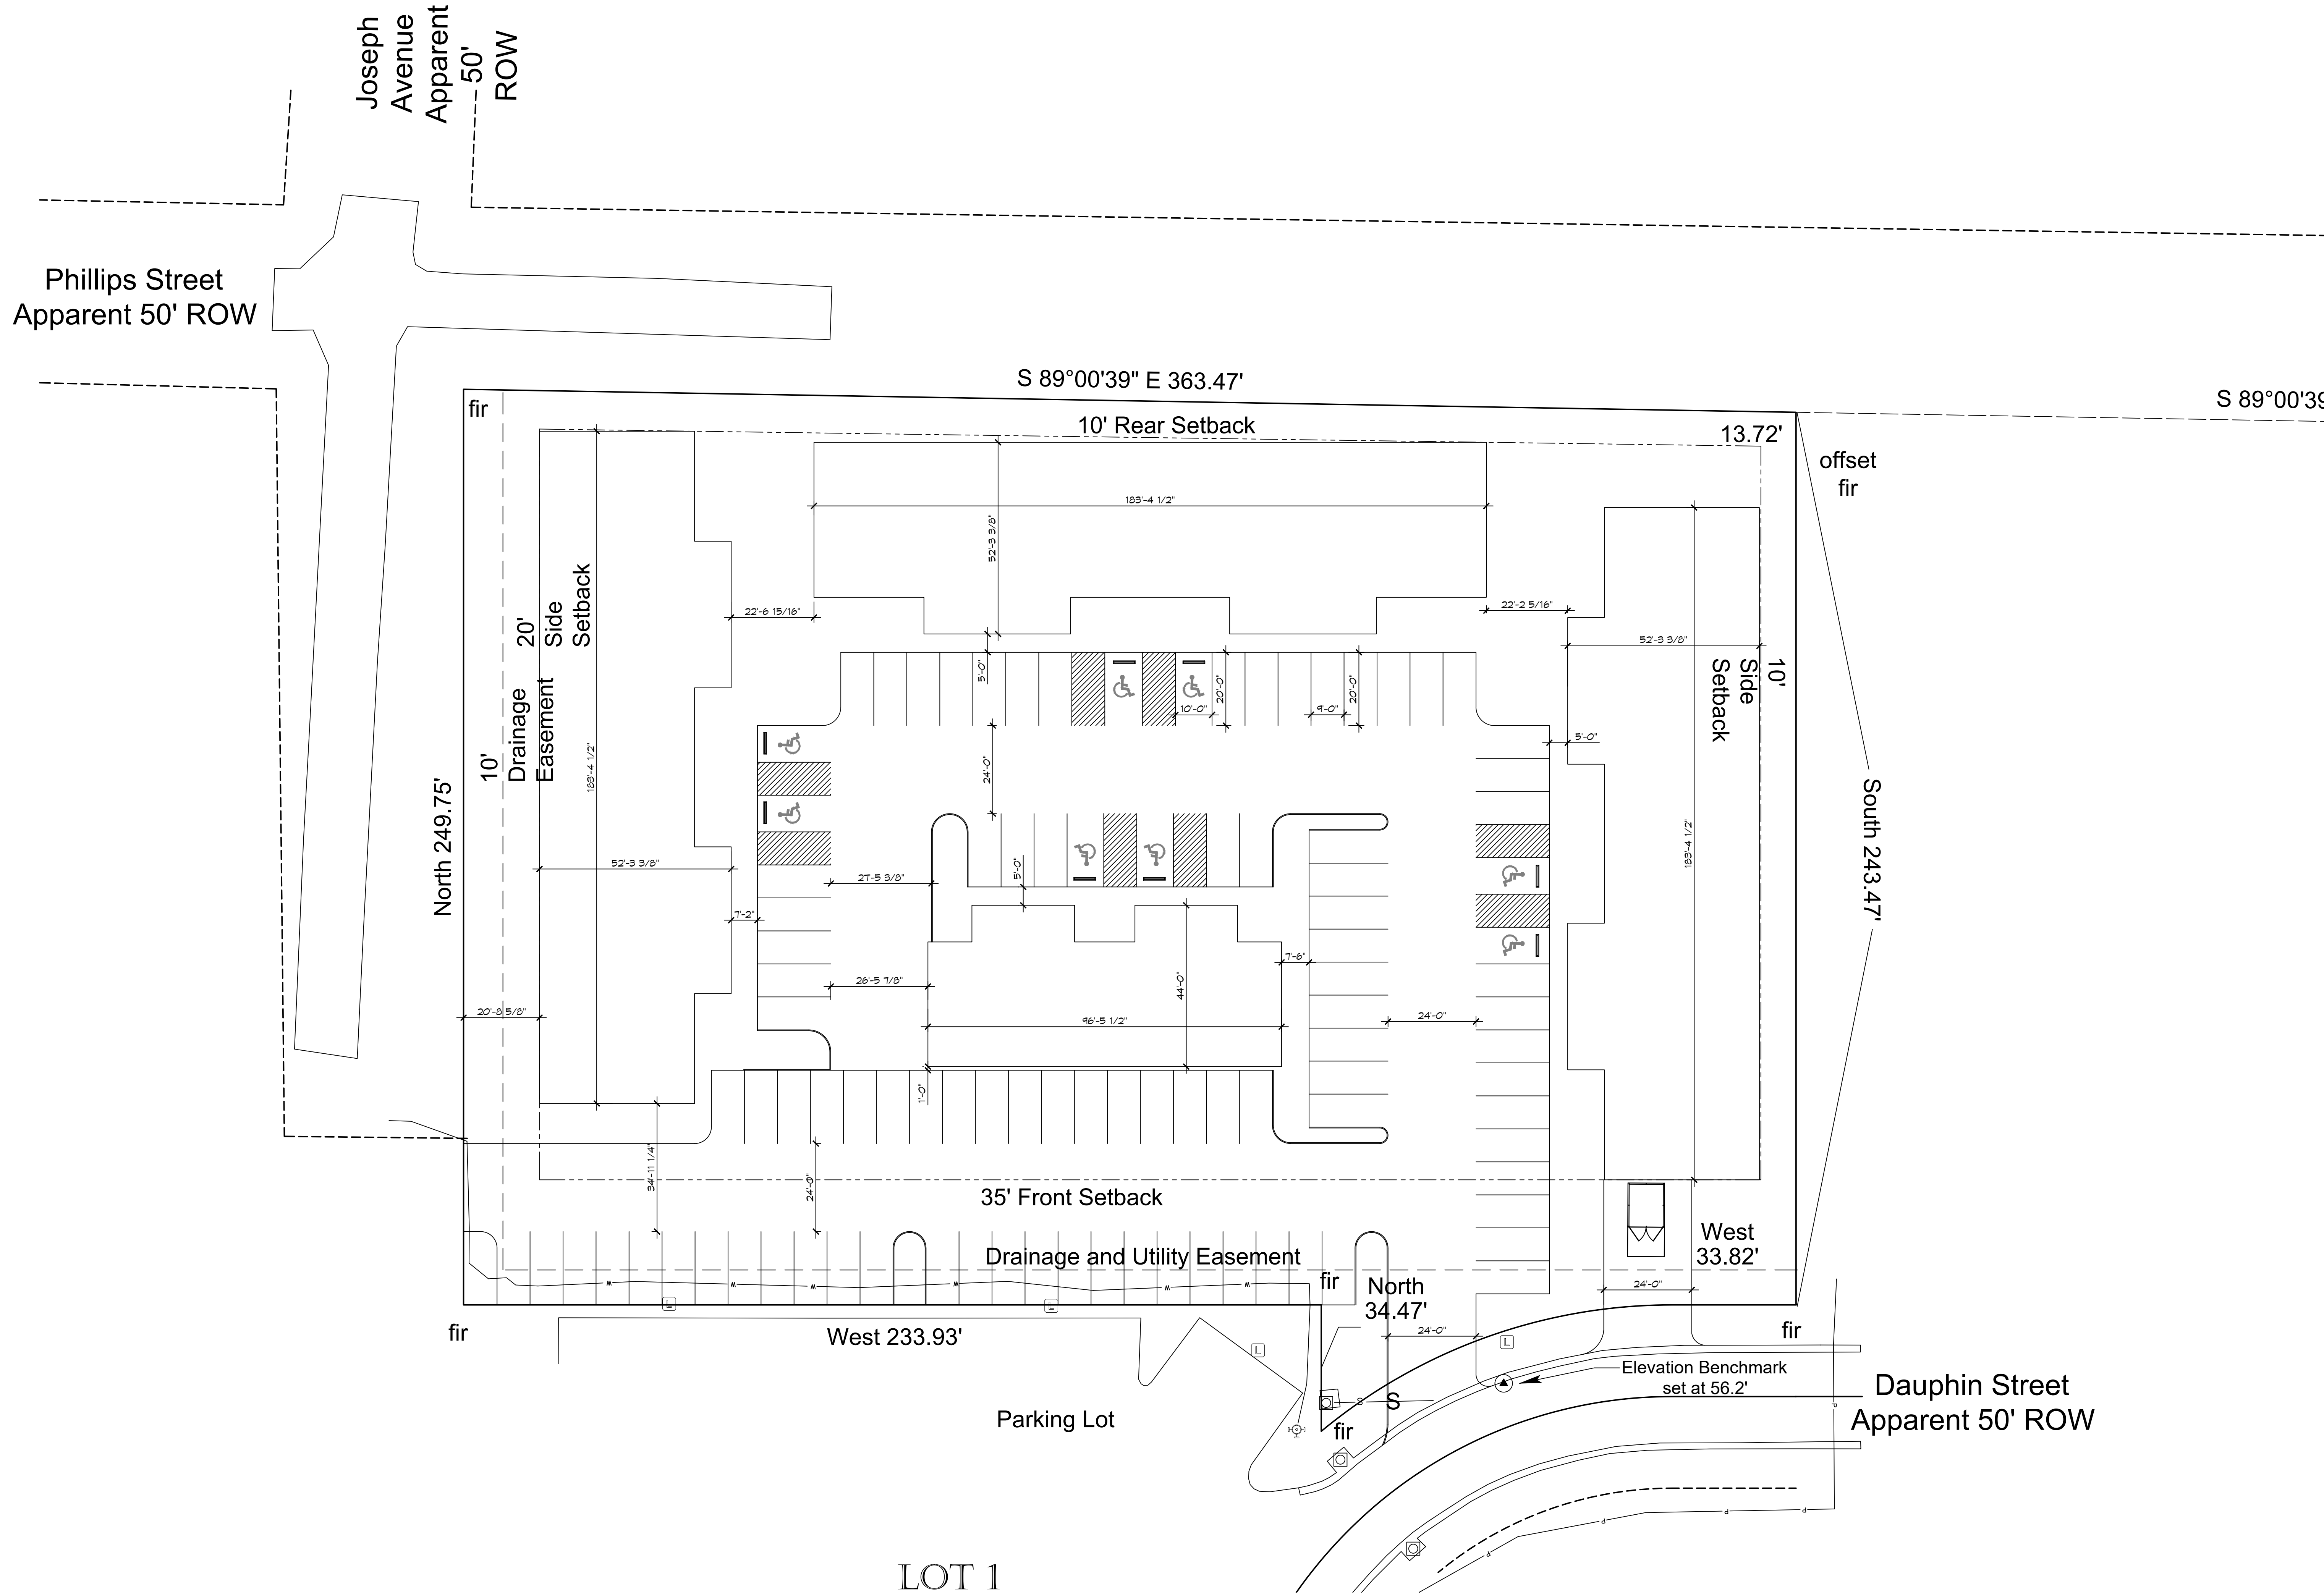

1 PROPOSED SITE PLAN  
 SCALE: 1" = 20'

**DAMMON**  
 ENGINEERING, INC.  
 LOUISIANA & MISSISSIPPI  
 Chief Engineer: Brian Mirtich, PE  
 554 Old Spanish Trail  
 Slidell, LA 70568  
 www.dammonengineering.com  
 info@dammonengineering.com  
 PH: 985.649.5832 F: 985.641.5950

#	DESCRIPTION	REVISIONS	DATE

SEAL:

**NEW APARTMENTS**  
 DAUPHIN STREET  
 LOT 1  
 FORTUNE, MS 39466  
 JOB No: 2265  
 DATE: 06/10/2026  
 DRAWN BY: JTL  
 CHECKED BY: BAY

SHEET TITLE:  
 PROPOSED SITE PLAN

DRAWING NUMBER:

**C101**

SHEET No: 1 of 1