



**HERMAN & KITTLE  
PROPERTIES, INC.**


500 East 96th Street, Suite 300  
Indianapolis, IN 46240  
317.846.3111  
www.hermankittle.com

**COPYRIGHT & OWNERSHIP OF DOCUMENTS**

THIS DOCUMENT IS AN INSTRUMENT OF SERVICE AND IS THE SOLE PROPERTY OF HERMAN & KITTLE PROPERTIES, INC. IT IS TO BE USED ONLY FOR THE PROJECT AND SITE SPECIFICALLY IDENTIFIED HEREIN. IT IS TO BE CONTROLLED AS PUBLISHED IN ACCORDANCE WITH THE COMPANY'S POLICY. HERMAN & KITTLE PROPERTIES, INC. DOES NOT WARRANT THE ACCURACY OR COMPLETENESS OF THE INFORMATION, SPECIFICATIONS, OR OTHER CONTENTS OF THIS DOCUMENT. HERMAN & KITTLE PROPERTIES, INC. SHALL NOT BE LIABLE FOR ANY DAMAGE OR INJURY TO PERSONS OR PROPERTY, INCLUDING CONSEQUENTIAL DAMAGES, ARISING FROM THE USE OF THIS DOCUMENT. THE USER OF THIS DOCUMENT SHALL BE RESPONSIBLE FOR OBTAINING ALL NECESSARY PERMITS AND REGULATORY REQUIREMENTS. HERMAN & KITTLE PROPERTIES, INC. SHALL NOT BE RESPONSIBLE FOR ANY DAMAGE OR INJURY TO PERSONS OR PROPERTY, INCLUDING CONSEQUENTIAL DAMAGES, ARISING FROM THE USE OF THIS DOCUMENT. THE USER OF THIS DOCUMENT SHALL BE RESPONSIBLE FOR OBTAINING ALL NECESSARY PERMITS AND REGULATORY REQUIREMENTS.

© COPYRIGHT 2011 HERMAN AND KITTLE PROPERTIES, INC.

SEAL

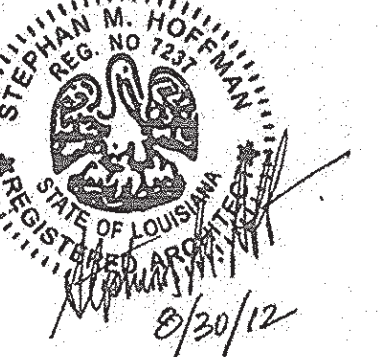

PROJECT TITLE

**PHASE 2  
CANTERBURY HOUSE  
APARTMENTS**  
SPARTAN DRIVE  
SLIDELL, LOUISIANA

SHEET TITLE

**BUILDING  
NUMBER 8  
FLOOR PLANS**

ISSUED FOR: DATE  
ISSUED FOR CONSTRUCTION 08-30-2012


REVISIONS  
MARK DESCRIPTION DATE

DO NOT SCALE PRINTS - USE  
FIGURED DIMENSIONS ONLY  
JOB NO.


**08-005**

SHEET NUMBER

**A.108**

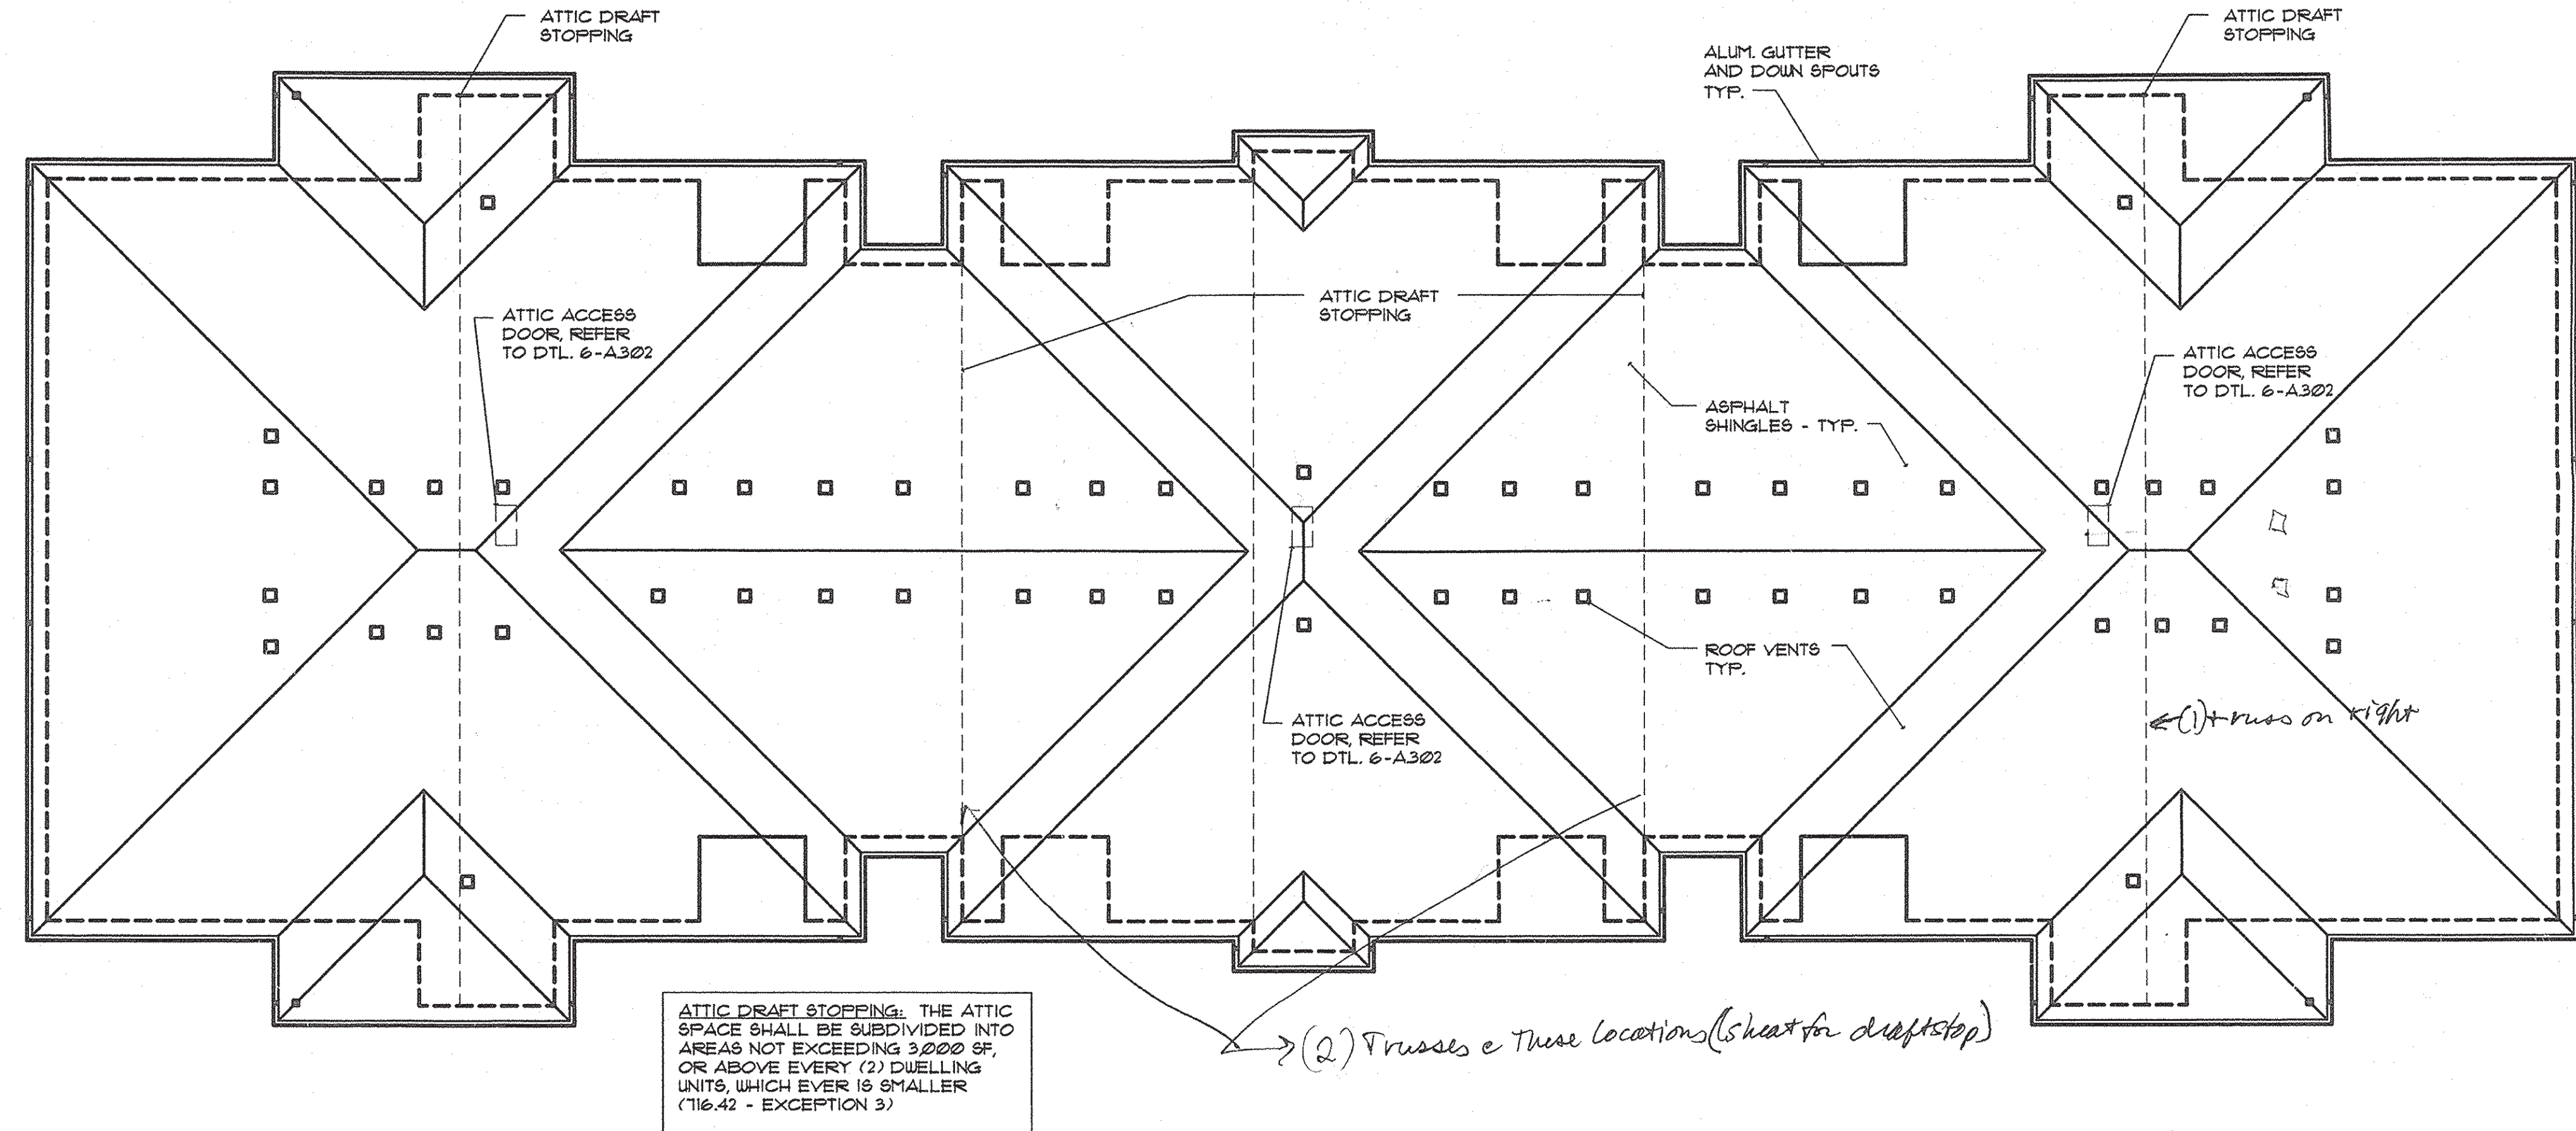

**2 BLDG. NO. 8 ROOF PLAN**  
A.108 SCALE: 3/32" = 1'-0"

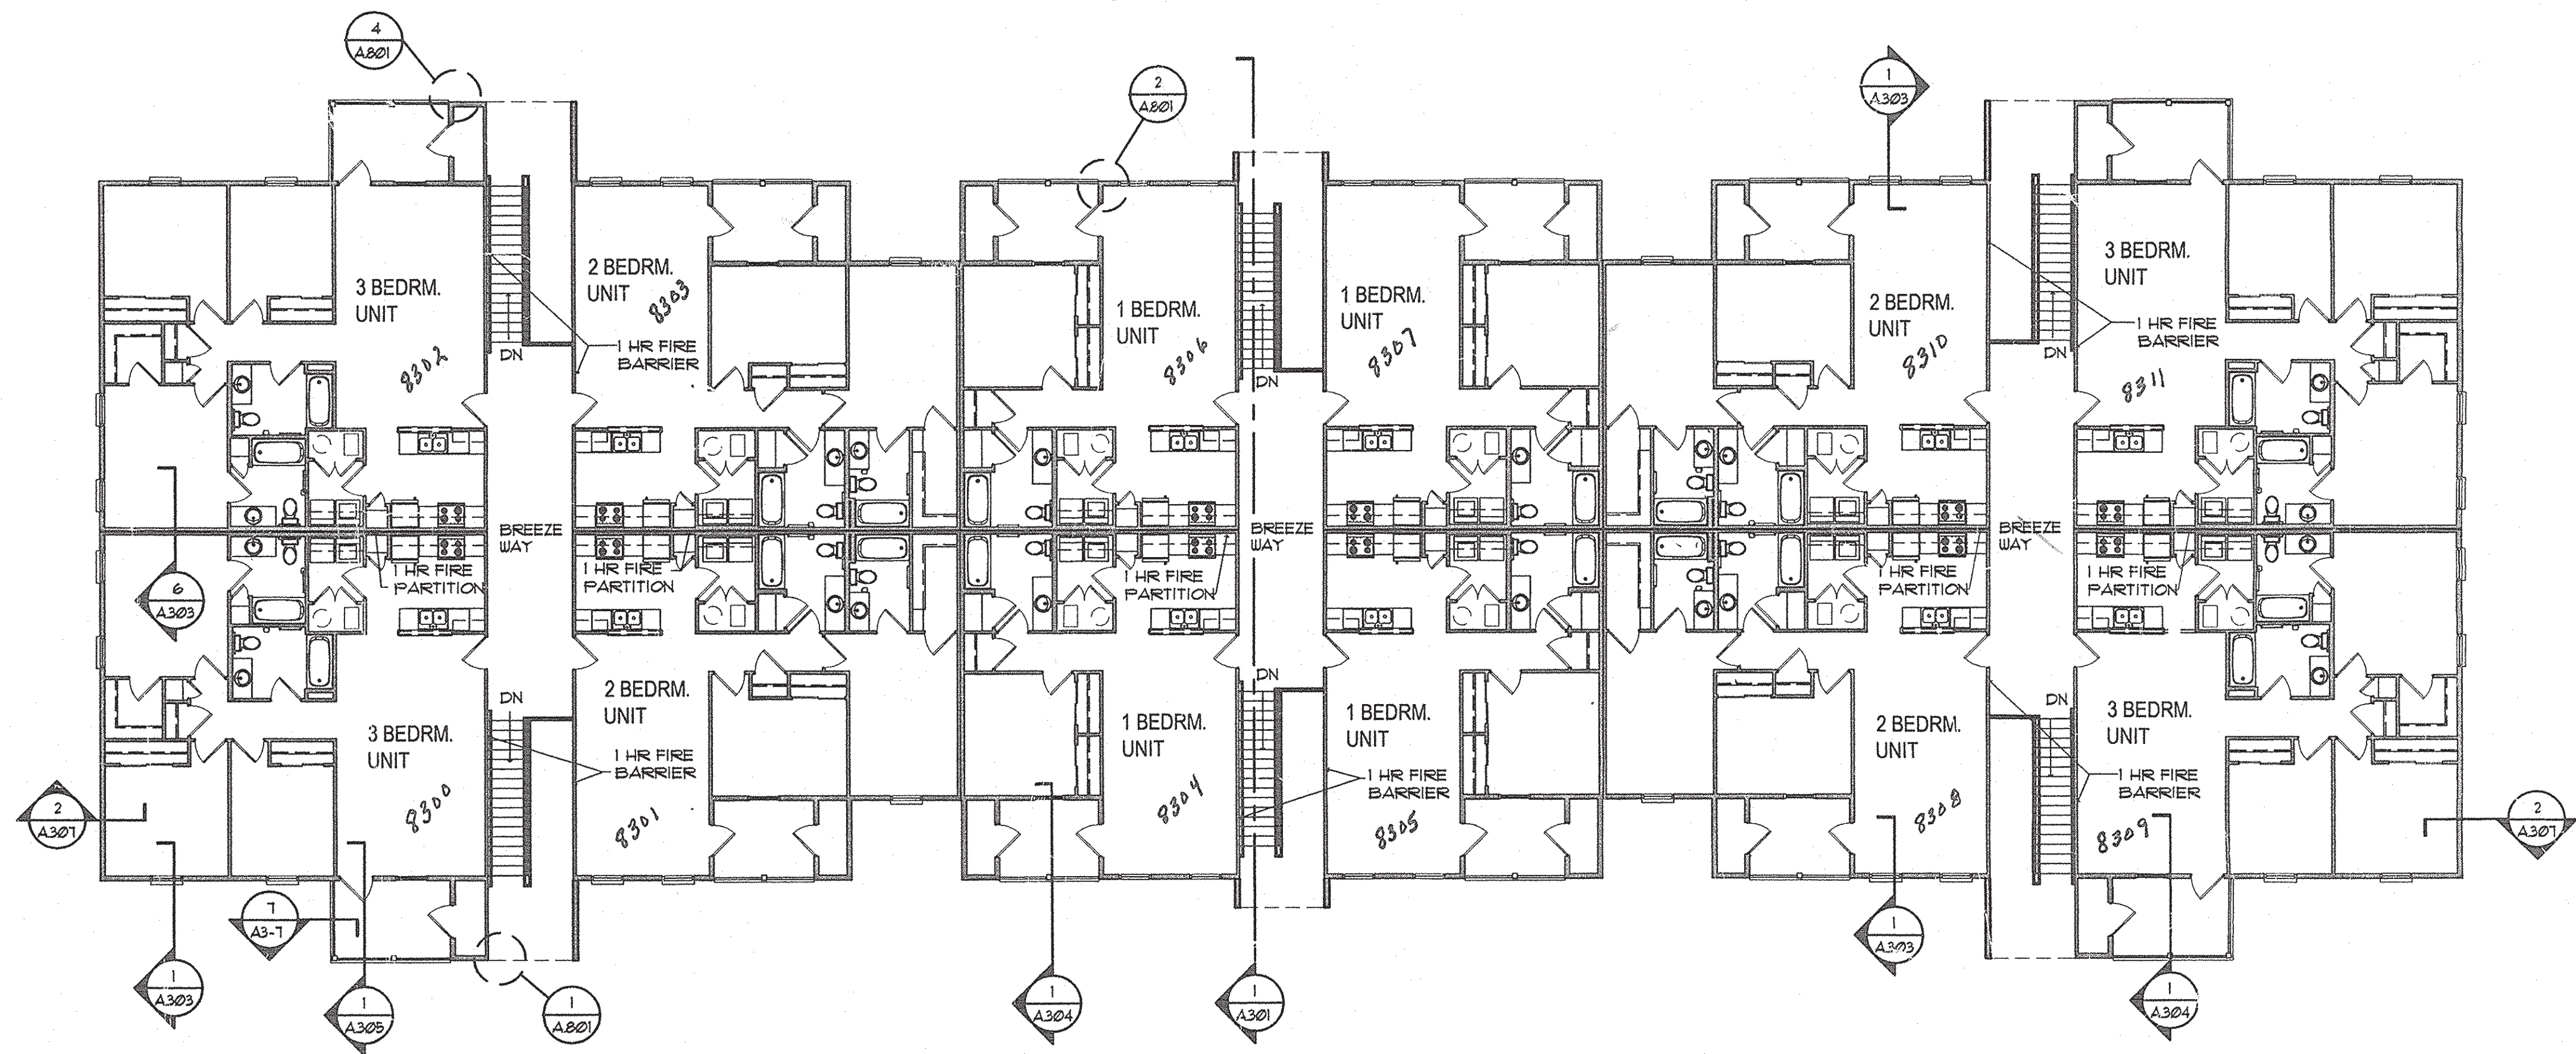

**1 BLDG. NO. 8 THIRD FLOOR PLAN**  
A.108 SCALE: 3/32" = 1'-0"