
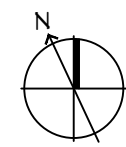


FILE NAME: A:_Current\Gens\MOA\Current\Gens\MOA.dwg DATE PLOTTED: 05/01/2025 10:52:10 AM

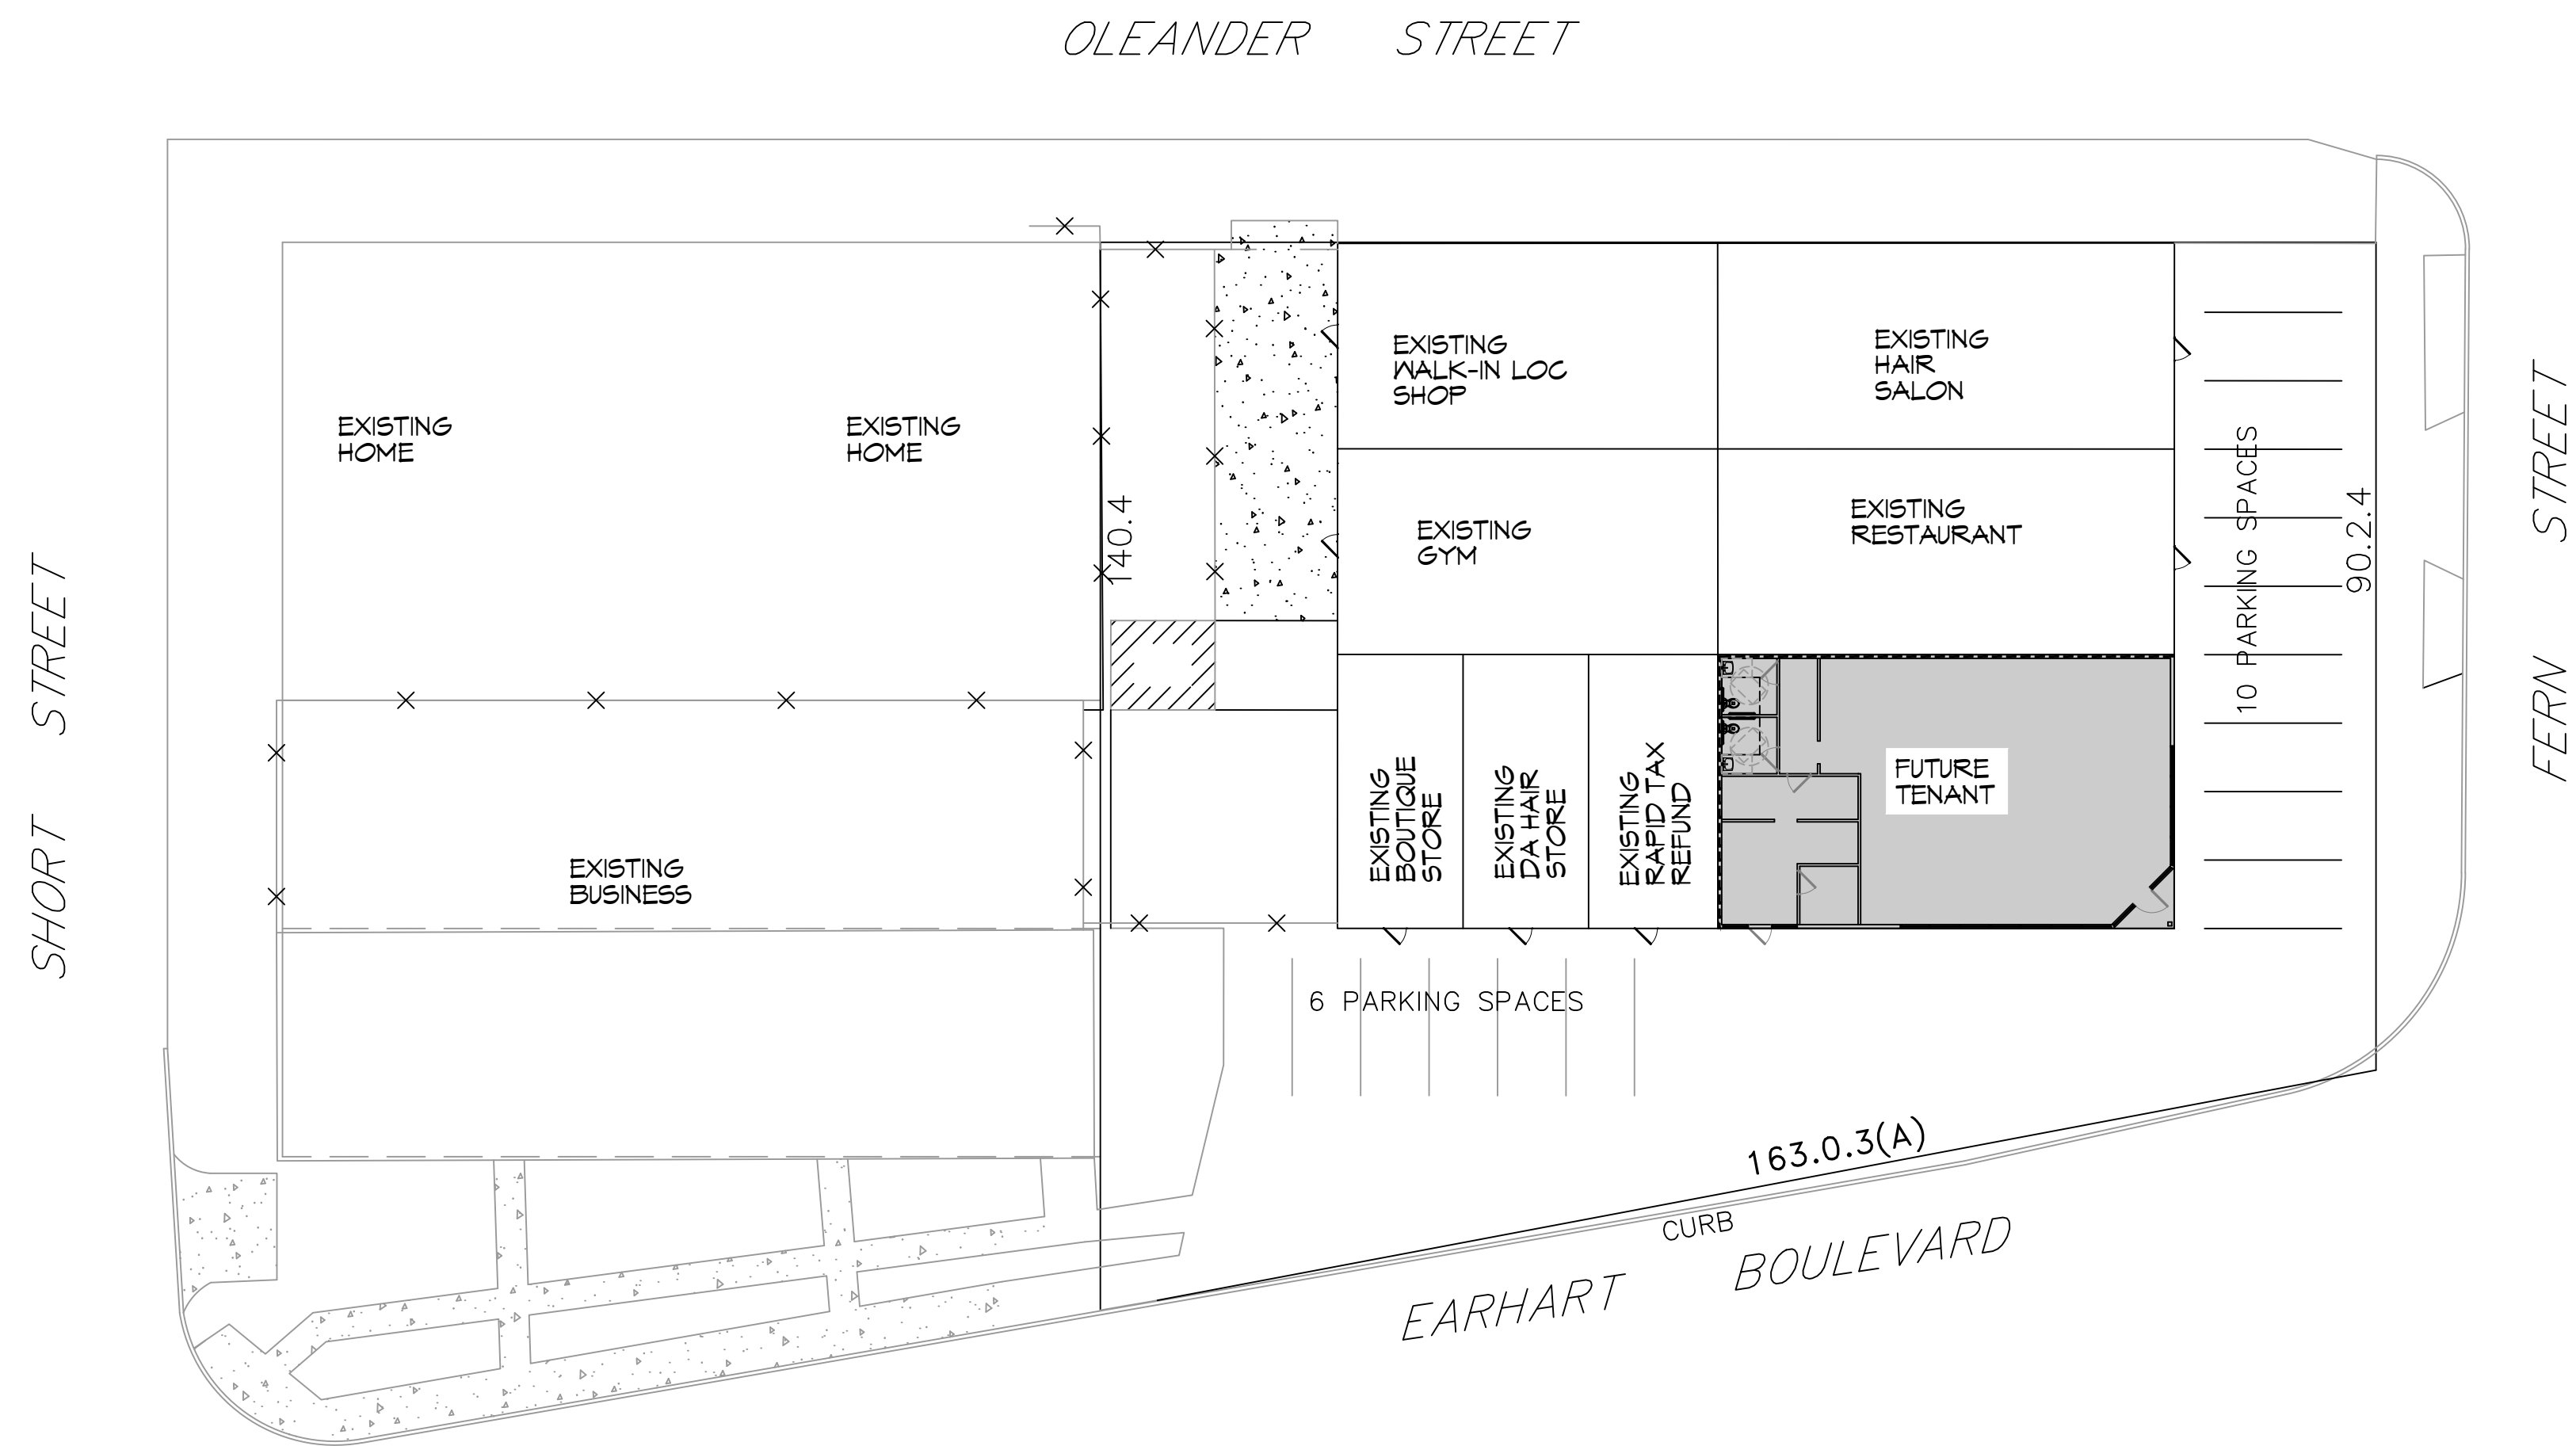

1 EXISTING SITE PLAN
SCALE: 1" = 20'-0"

PLANNING	PARKING REQUIREMENTS
ZONING - HISTORIC URBAN DESCRIPTION - NEIGHBORHOOD MIXED USE DISTRICT	OFF SITE PARKING

#	DESCRIPTION	DATE

SEAL:

SUITE A&B RETAIL STRIP
NORTON EARHEART
3102 FERN ST
NEW ORLEANS, LA 70125
JOB No: _____
DRAWN BY: _____
DATE: 05-01-2025
CHECKED BY: JWS

SHEET TITLE:
EXISTING SITE PLAN

DRAWING NUMBER:
C101

DAMMON
ENGINEERING, INC.
LOUISIANA & MISSISSIPPI

Chief Engineer: Brian Wistich, PE
554 Old Spanish Trail
Slidell, LA 70468
www.dammonengineering.com
info@dammonengineering.com
PH: 985.649.5832