



P.L. 2024, A.S. Foundation or Structural Design/Engineer/Architect/Interior Designer/Builder, R/C, 2024, 10/24/2024, 10/24/2024

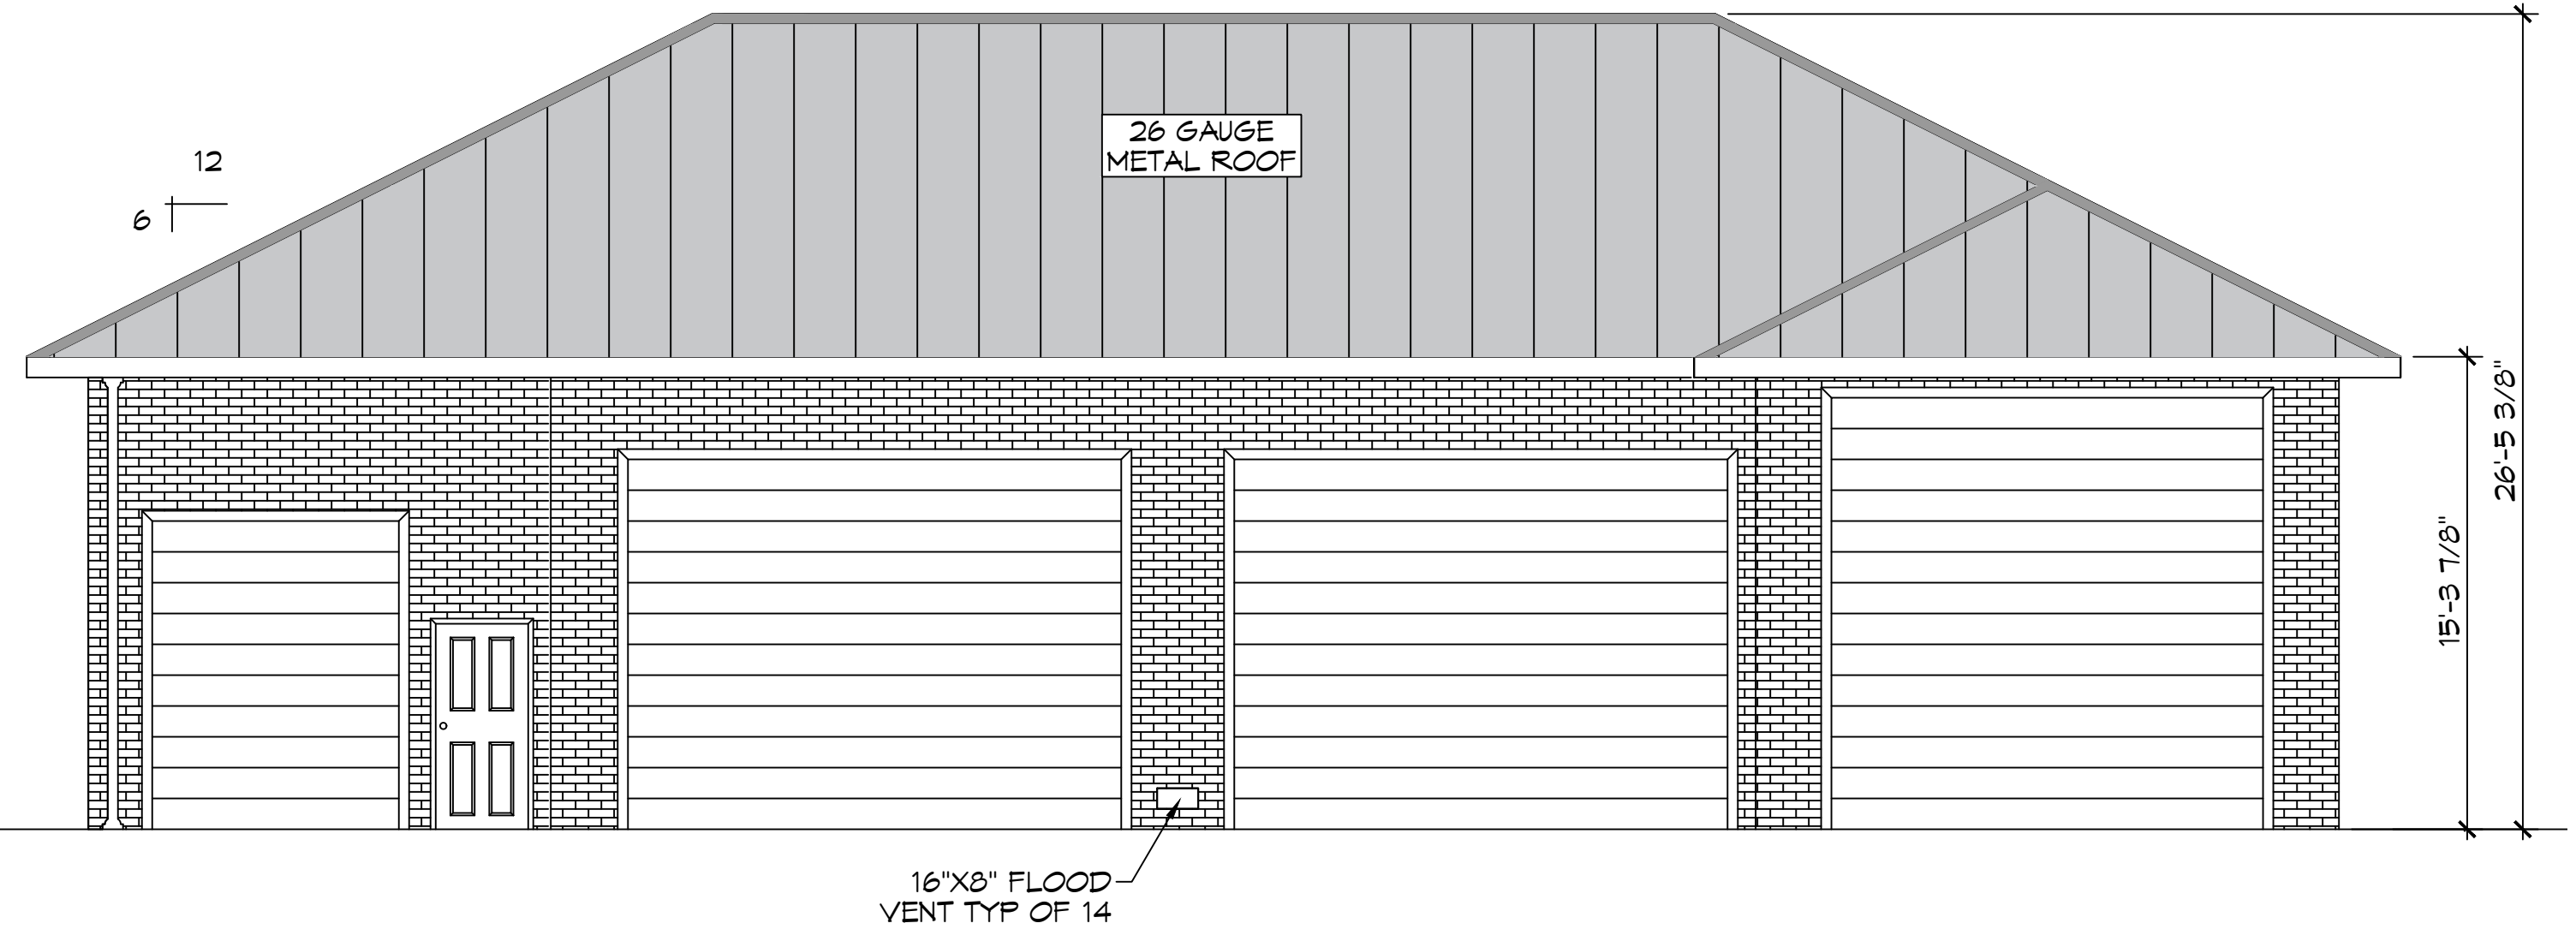


**2 FRONT ELEVATION PLAN**  
SCALE: 3/16" = 1'-0"



**3 LEFT ELEVATION PLAN**  
SCALE: 3/16" = 1'-0"

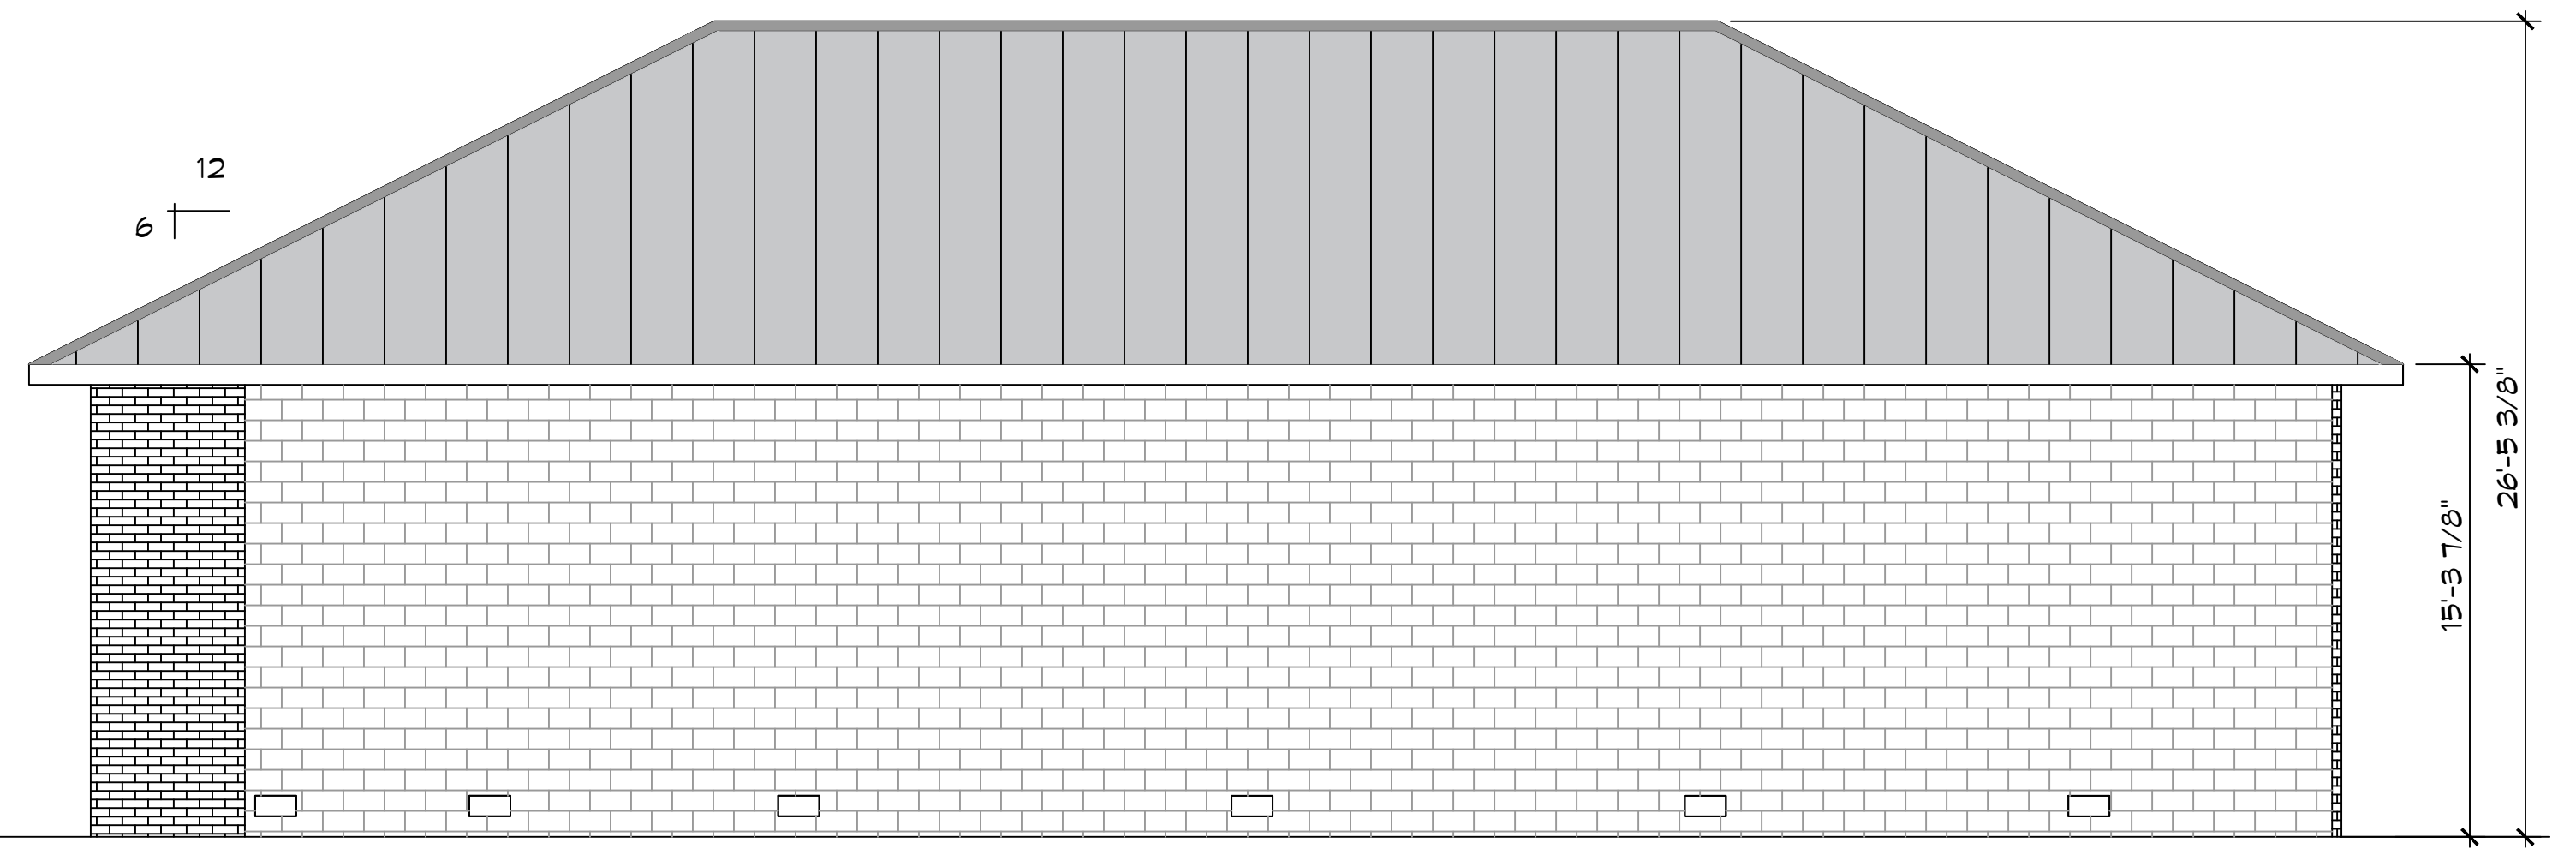

**4 REAR ELEVATION PLAN**  
SCALE: 3/16" = 1'-0"

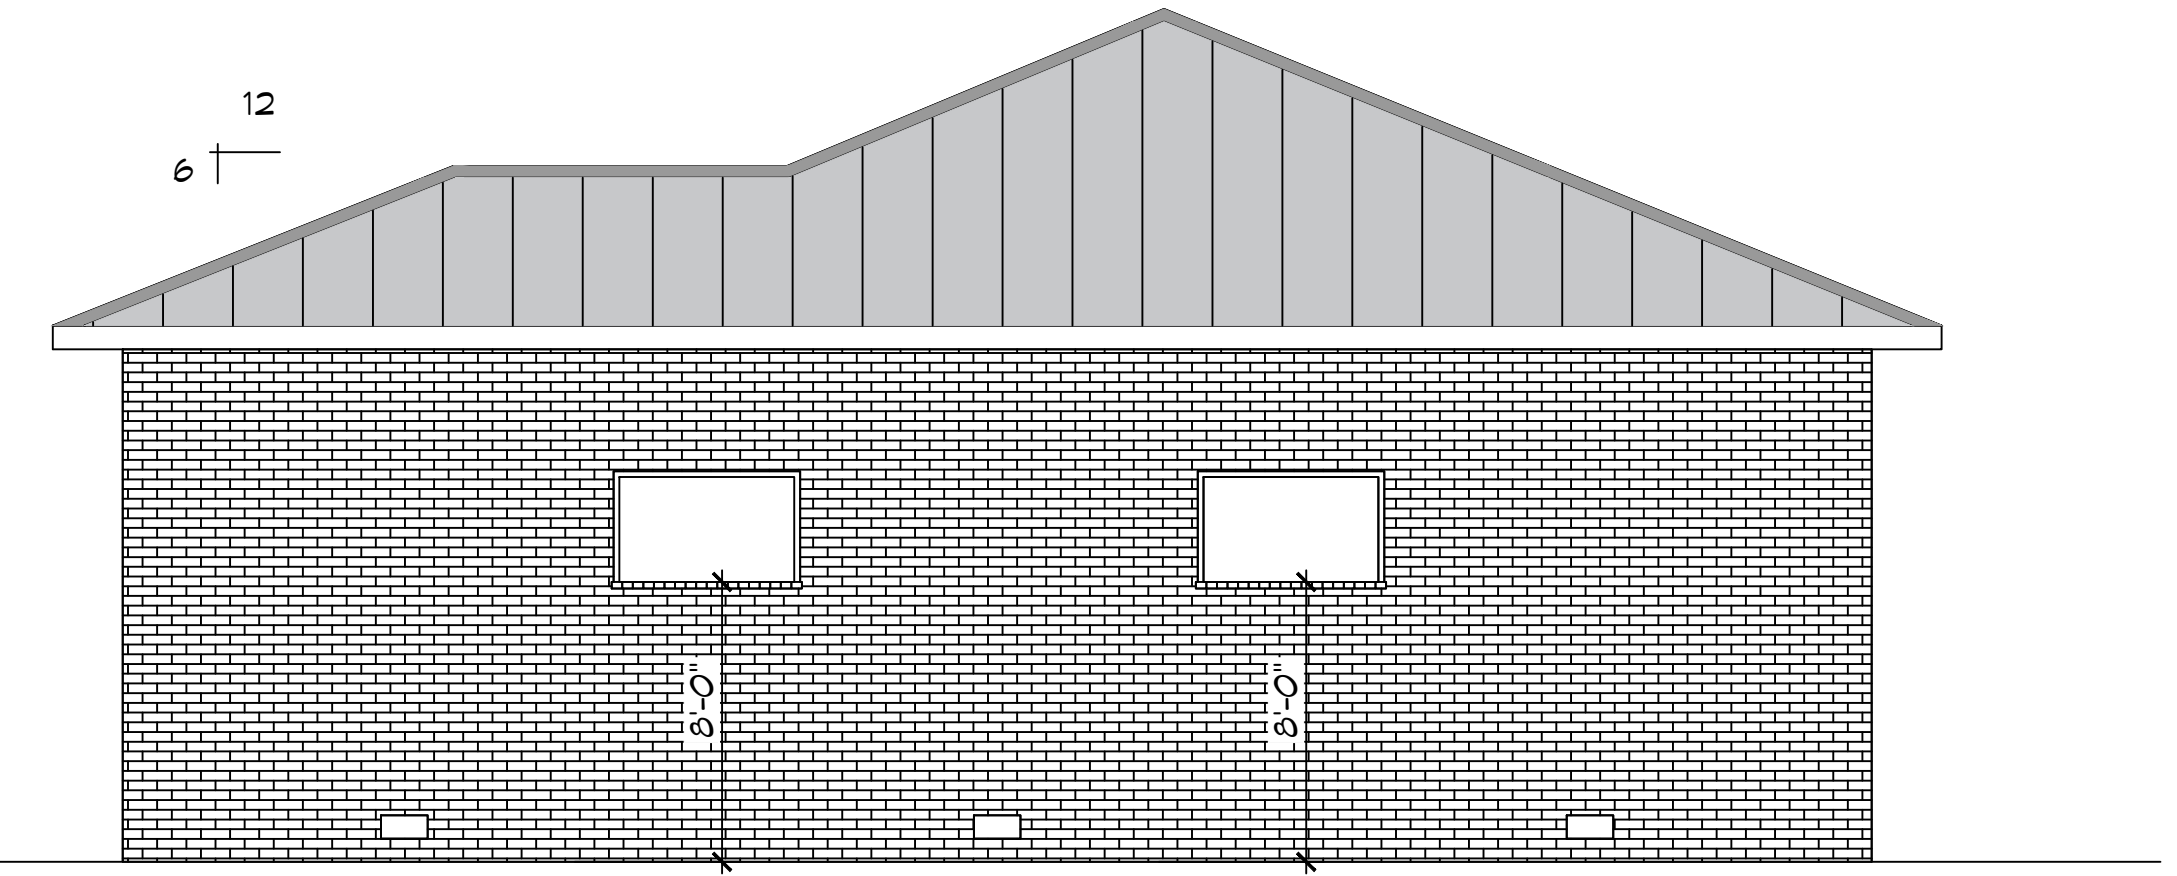

**5 RIGHT ELEVATION PLAN**  
SCALE: 3/16" = 1'-0"

**DAMMON ENGINEERING, INC.**  
 LOUISIANA & MISSISSIPPI  
 Chief Engineer: Brian Misch, PE  
 554 Old Spanish Trail  
 Slidell, LA 70458  
 www.dammonengineering.com  
 info@dammonengineering.com  
 PH: 985.649.5832

#	DESCRIPTION	DATE

SEAL:

**GARAGE PLAN**  
**BILL BROCHERT**  
**SARAGE PLAN**  
 2145 BAYOU LANE  
 SLIDELL, LA 70458  
 JOB No: 10-24-2024  
 DRAWN BY: SCW  
 CHECKED BY: CKD

SHEET TITLE:  
EXTERIOR ELEVATION  
PLAN

DRAWING NUMBER:  
**A102**